


Copyright: All rights reserved. This drawing must not be reproduced without permission.
 Only the original drawing should be relied upon. Contractors, subcontractors and suppliers must verify all dimensions on site before commencing any work or making any shop drawings.
 All shop drawings to be submitted to the architect for comment prior to fabrication.
 This drawing is to be read in conjunction with the Architect's specifications, bills of quantities, schedules, structural, mechanical & electrical drawings and all discrepancies are to be reported to the architect.
 Do not scale from this drawing. Dimensions are in millimetres unless otherwise stated.



Proposed stair for access to new Terrace

FIFTH FLOOR PLAN (EXISTING)

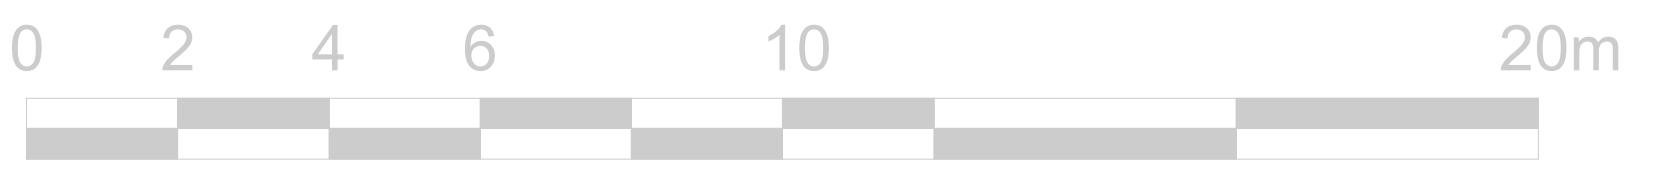

PLANNING

Archer Humphries Architects
 Basement
 Central House
 142 Central Street
 London
 EC1V 5AR
 T: 020 7251 8555

project title		Great Northern Hotel	
drawing title	scale	date	
Fifth Floor Plan	1:200/A3	NOV/14	
drawing number	drawn	checked	
AHA/GNH/TCE/105	MF	DA	
	revision		