


Copyright: All rights reserved. This drawing must not be reproduced without permission.  
 Only the original drawing should be relied upon. Contractors, subcontractors and suppliers must verify all dimensions on site before commencing any work or making any shop drawings.  
 All shop drawings to be submitted to the architect for comment prior to fabrication.  
 This drawing is to be read in conjunction with the Architect's specification, bills of quantities / schedules, structural, mechanical & electrical drawings and all discrepancies are to be reported to the architect.  
 Do not scale from this drawing. Dimensions are in millimetres unless otherwise stated.

**NOTES**

Existing plan taken from Michael Gallie & Partners Survey drawings reference no. 6303-04 revB - First Floor Plan dated Nov 2005.  
 As installed rain water pipework route taken from Mid Essex E&M services Ltd drawing no XMSW106/001.  
 All bathrooms and non historic partitions removed as part of agreed 'Early Work' package.

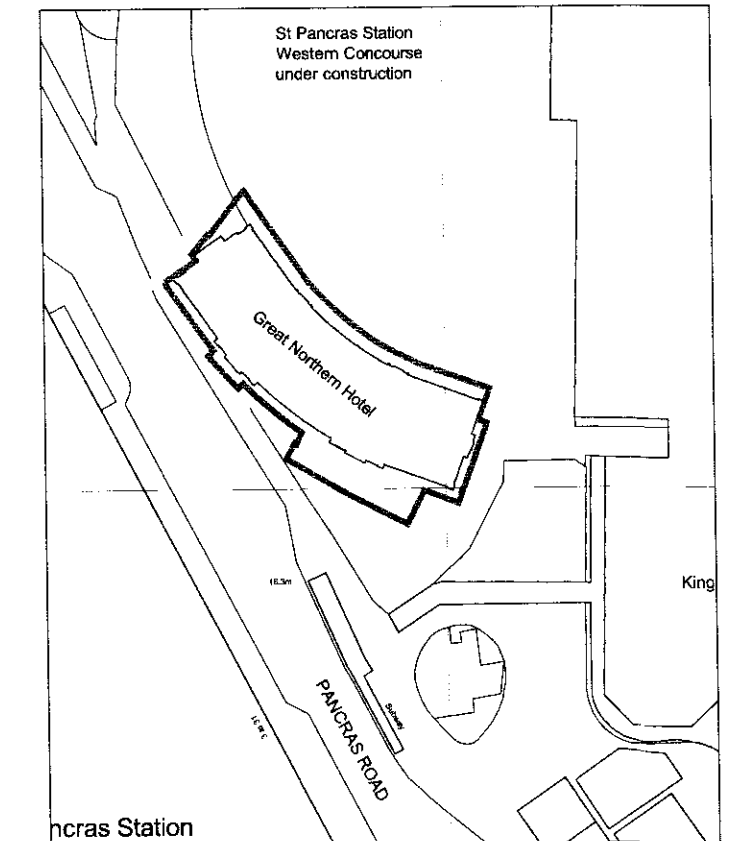

D	ISSUED FOR APPROVAL	June 2010	MC
C	LAYOUT updated following further review on site 16.02.10	24.02.10	MC
B	ISSUED FOR PRE APPLICATION	08.02.10	KS
A	Drawing updated and notes added. Rain water pipe routes indicated. Information taken from Mid Essex M&E 'As Installed' drawing no. XMSW106/001. FFL levels updated.	15.01.10	MC
rev	amendments	date	by

**dexter moren associates**  
 architects urban design  
 interior design creative media  
 www.dextermoren.com  
 dma@dextermoren.com

57d  
 jamestown road  
 london nw1 7db  
 UK

t: 020 7267 4440  
 f: 020 7267 6044

project  
**Great Northern Hotel**  
 King's Cross London


client  
**Aries GNH (GP) Limited**

drawing title  
**Existing General Arrangement**  
 First Floor

drawing status  
**FOR APPROVAL**

scale	date	drawn by	checked by
1:100 @ A1	20.11.09	MC	KS
1:200 @ A3			
job no.	drawing no.	revision	
0835	PP-103	<b>D</b>	

Existing First  
 Scale 1:100 @ A1 (1:200 @ A3)

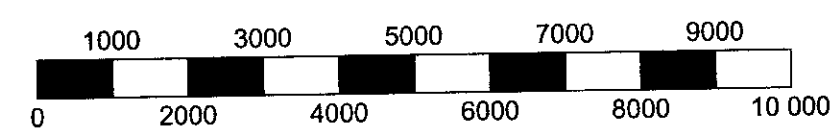

SCALE BAR (1000 = 1M)

