


EXISTING FRONT ELEVATION

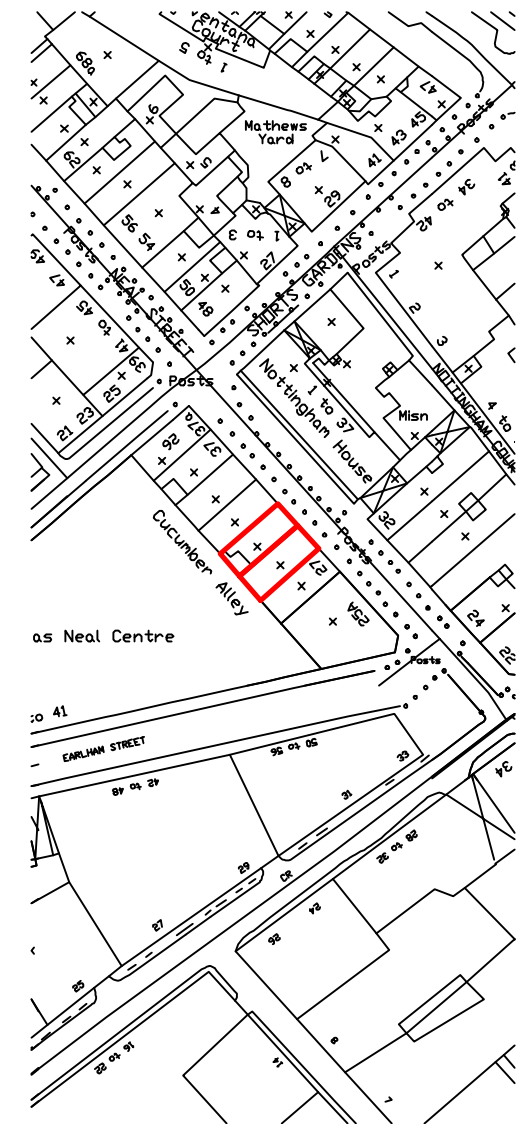

PROPOSED FRONT ELEVATION



NOTES:

DO NOT SCALE FROM DRAWING.
ALL DIMENSIONS TO BE CONFIRMED ON SITE.

D	Shopfront changes	22.05.15
C	Shopfront changes	12.05.15
B	Construction	29.04.15
A	Drawing amended	30.03.15

DRAWING TITLE
**Front Elevation
Existing & Proposed**

ADDRESS
**29 Neal St
London WC2H 9PR**

PROJECT NAME Alterations	DATE Nov' 2014
	SCALE 1:50 @ A3

CLIENT Shaftesbury Covent Garden Ltd	DRAWING NO. 22489-P03 Rev D
--	---



1 SANDWICH STREET
LONDON WC1H 9PF
Tel: (020) 7391 7100 Fax: (020) 7391 7121