


EXISTING SOUTH ELEVATION

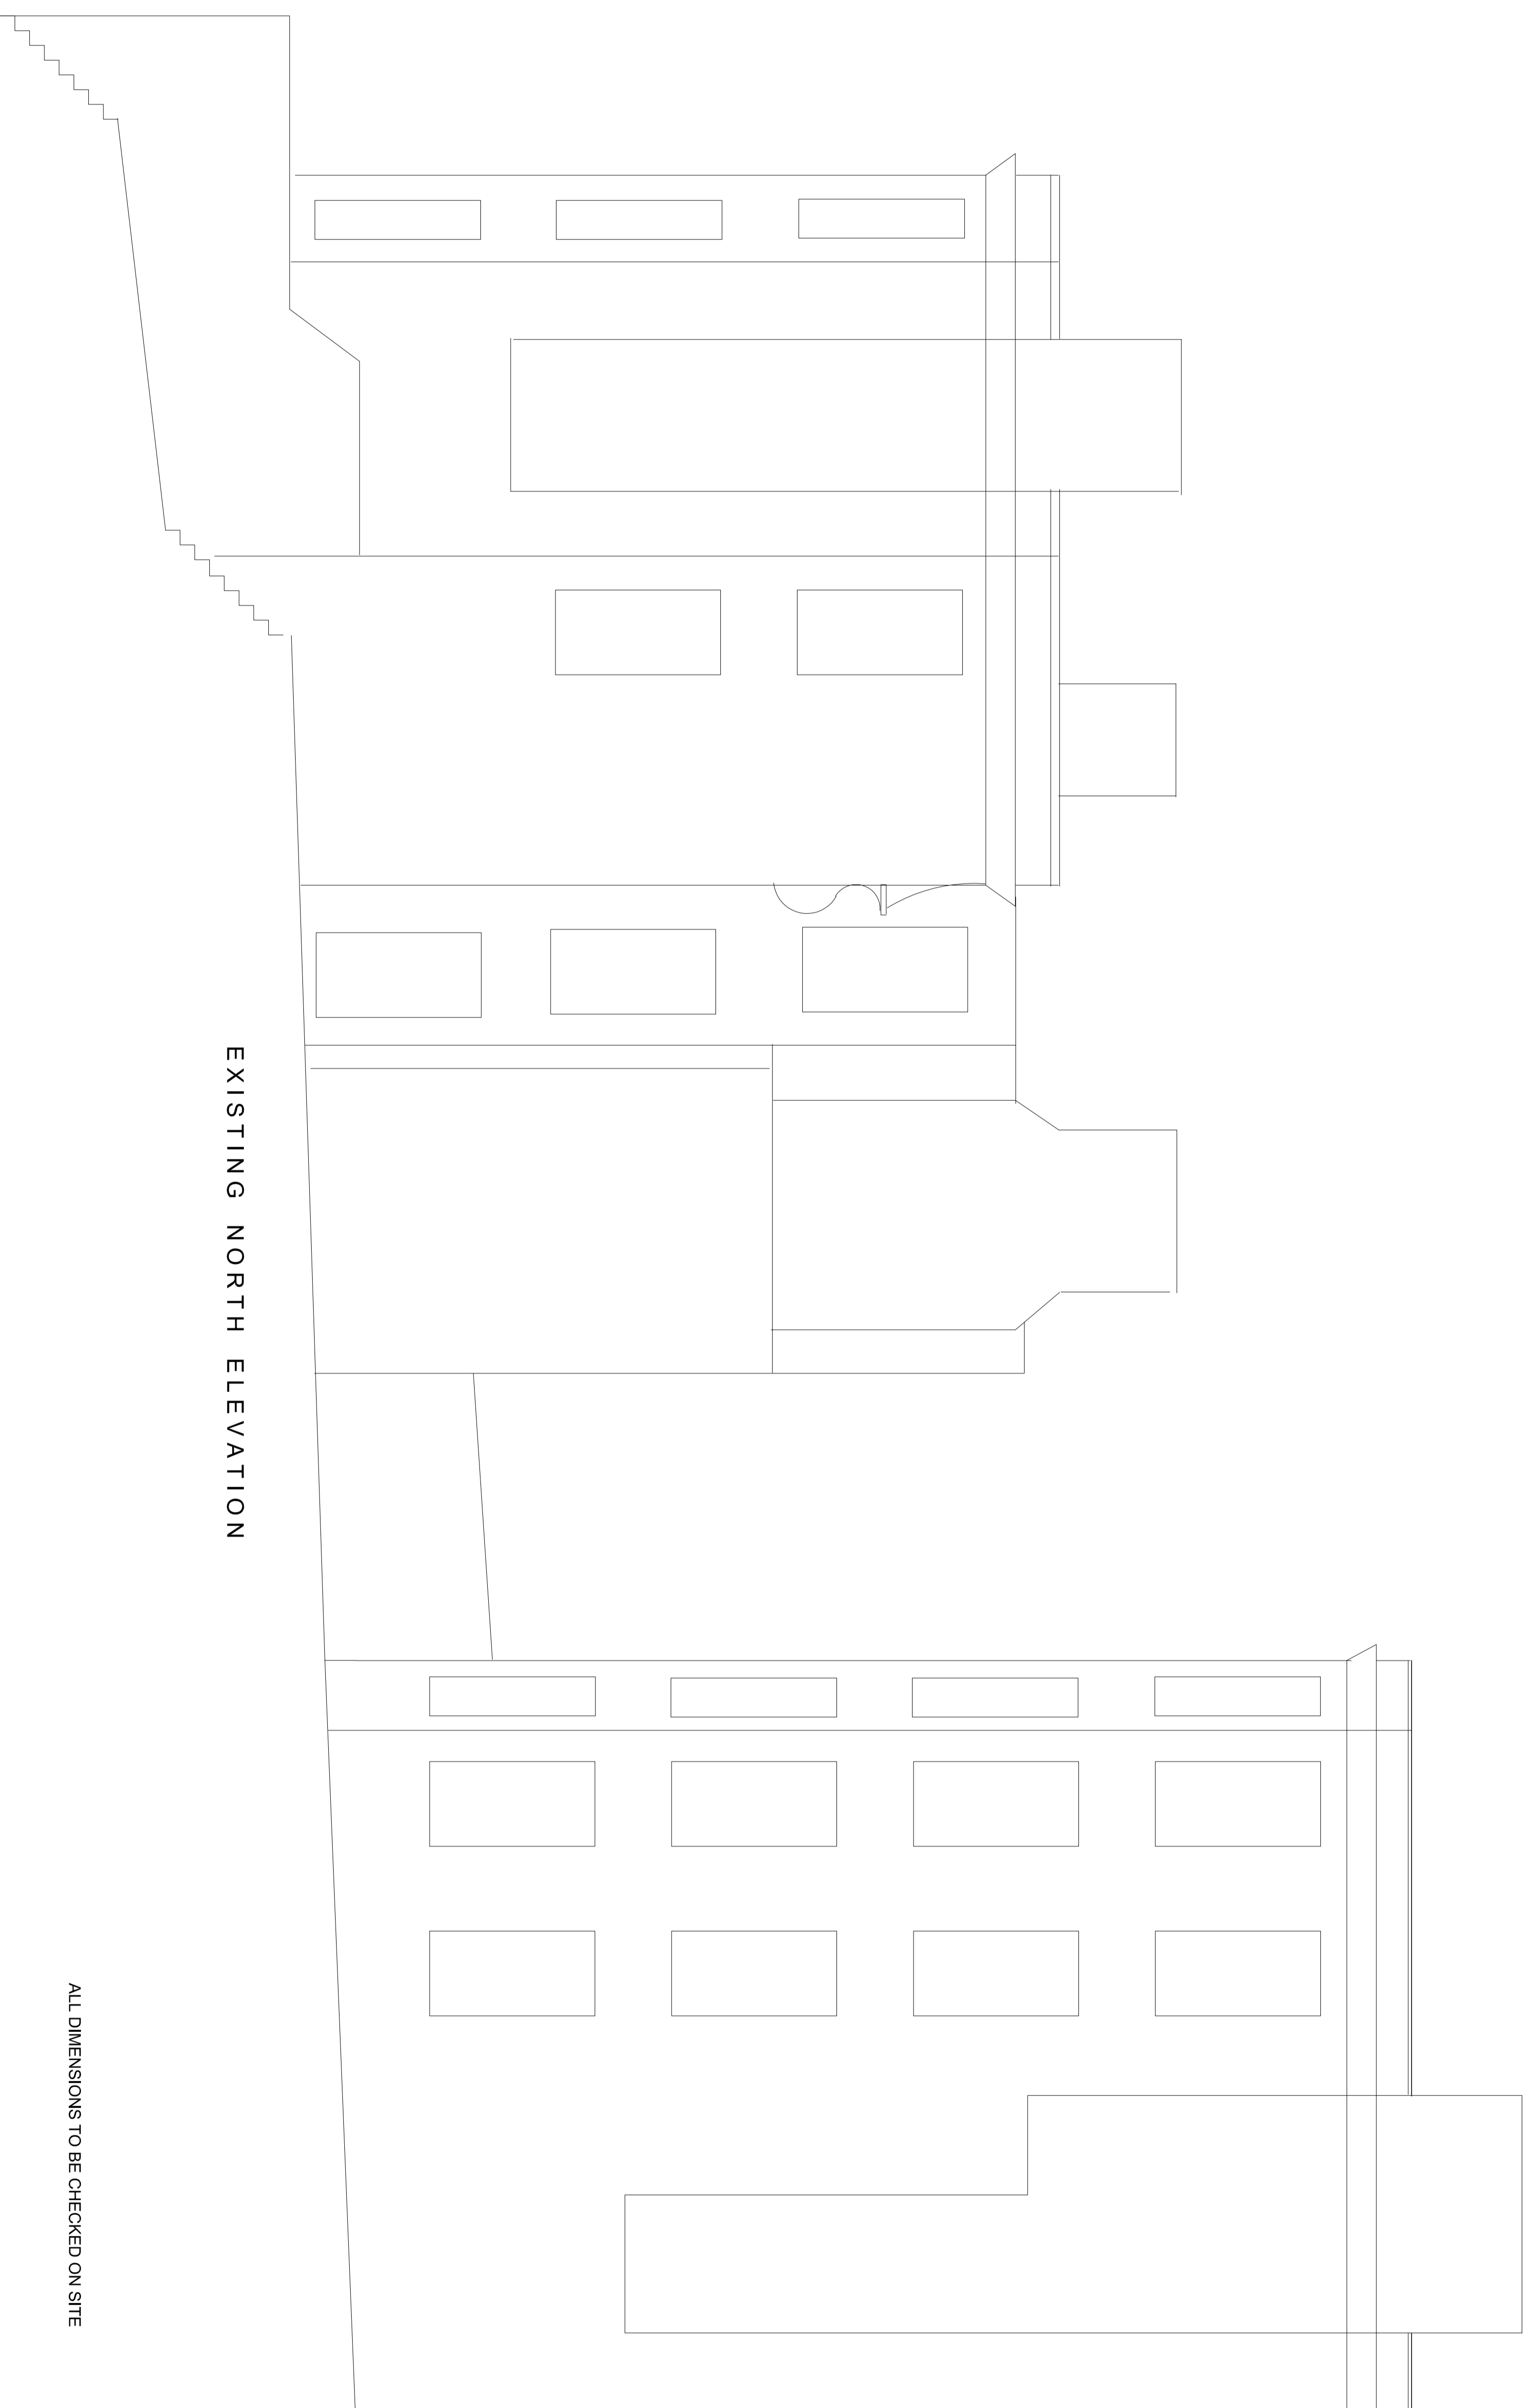

EXISTING NORTH ELEVATION

ALL DIMENSIONS TO BE CHECKED ON SITE

ROAD ASSOCIATES 22 Norfolk Lea London N2 0RE Tel: 020 8731 7287 rod@roadassociates.co.uk		HEATH MANSIONS, LONDON NW3 CLIENT : DAILEY ROUND LTD TITLE EXISTING NORTH & SOUTH ELEVATIONS	
SIZE A0	CAGE CODE	DWG NO RF-HM-S04	REV
SCALE 1:50		SHEET 11 MAY 2015	