


PROPOSED METAL RAILINGS 100 mm CENTRES
 BETWEEN VERTICAL UPRIGHTS. NEW RAILINGS
 FIXED TO INTERNAL FACE OF PARAPETS. TYPICAL
 HEIGHT FROM TOP OF PARAPET TO TOP OF NEW RAILINGS CIRCA 670 mm

PROPOSED SOUTH ELEVATION

PROPOSED METAL RAILINGS 100 mm CENTRES
 BETWEEN VERTICAL UPRIGHTS. NEW RAILINGS
 FIXED TO INTERNAL FACE OF PARAPETS. TYPICAL
 HEIGHT FROM TOP OF PARAPET TO TOP OF NEW RAILINGS CIRCA 670 mm

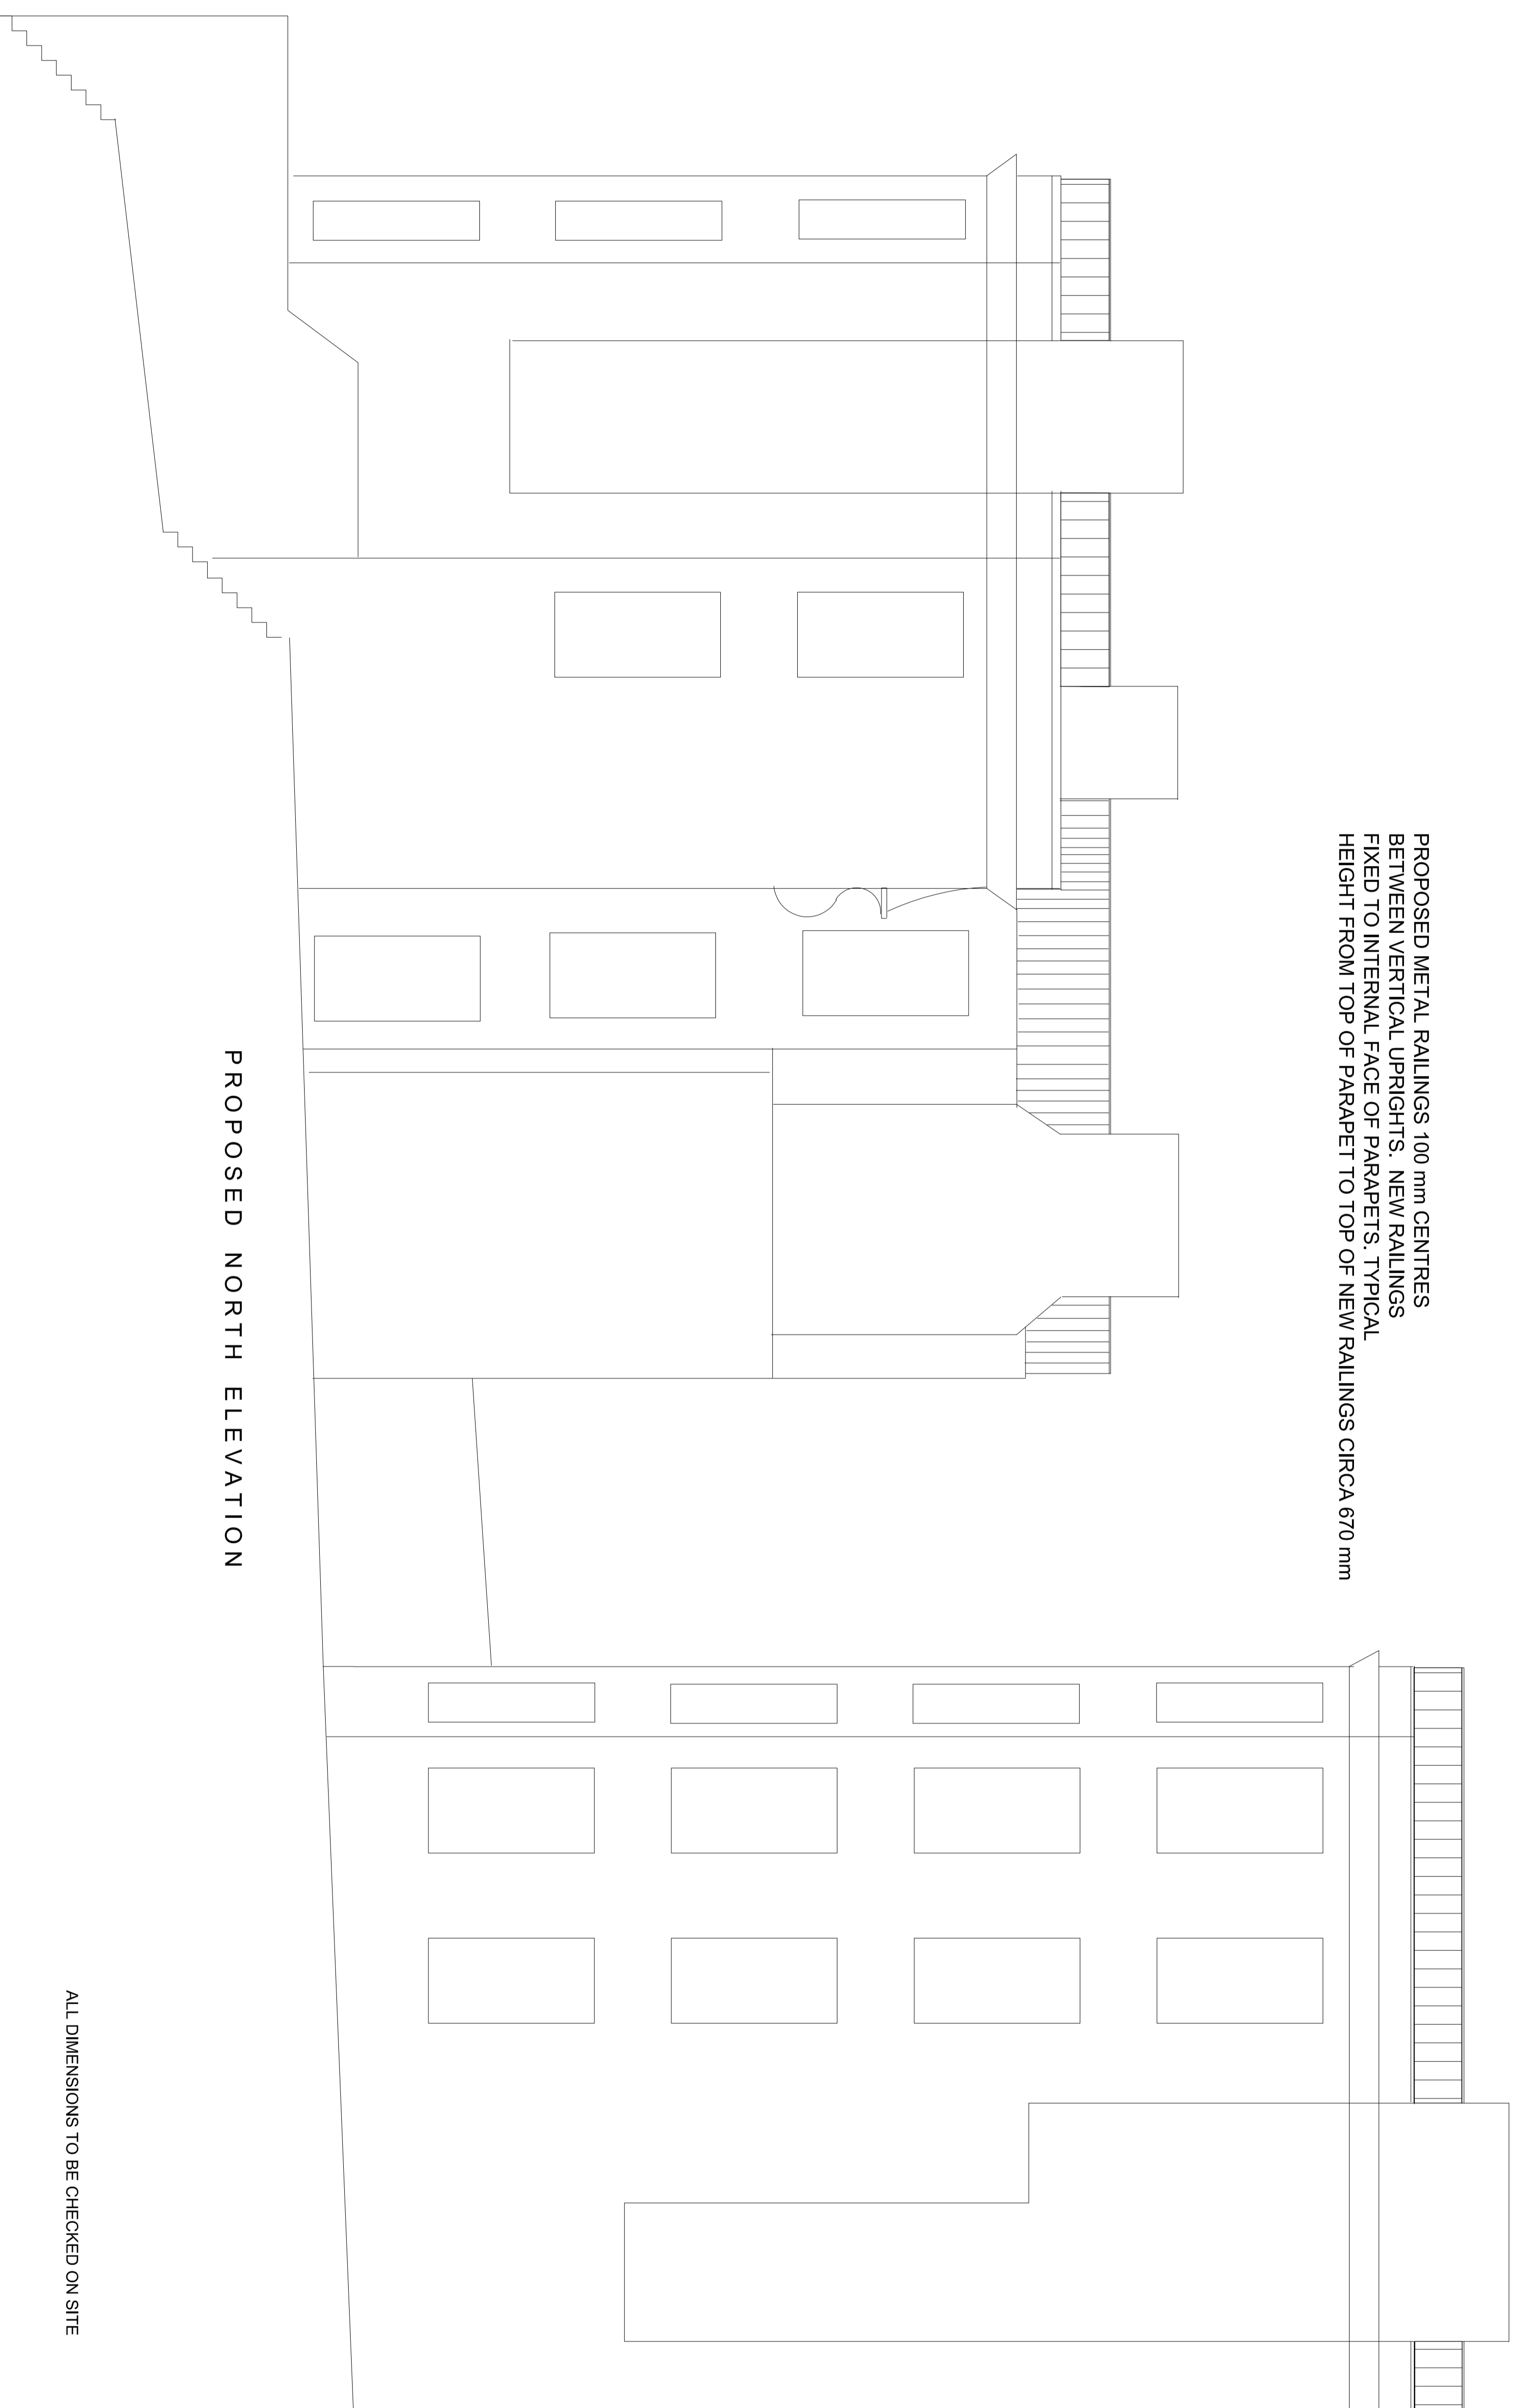

PROPOSED NORTH ELEVATION

ALL DIMENSIONS TO BE CHECKED ON SITE

ROAD ASSOCIATES 22 North Lea London N2 0RE Tel: 020 8731 7287 rod@rdassociates.co.uk		HEATH MANSIONS, LONDON NW3 CLIENT: DAILYROUND LTD TITLE PROPOSED NORTH & SOUTH ELEVATIONS	
SIZE A0	CAGE CODE RF-HM-P03	DWG NO RF-HM-P03	REV
SCALE 1:50	SHEET 11 MAY 2015		