


BELSIZE RD

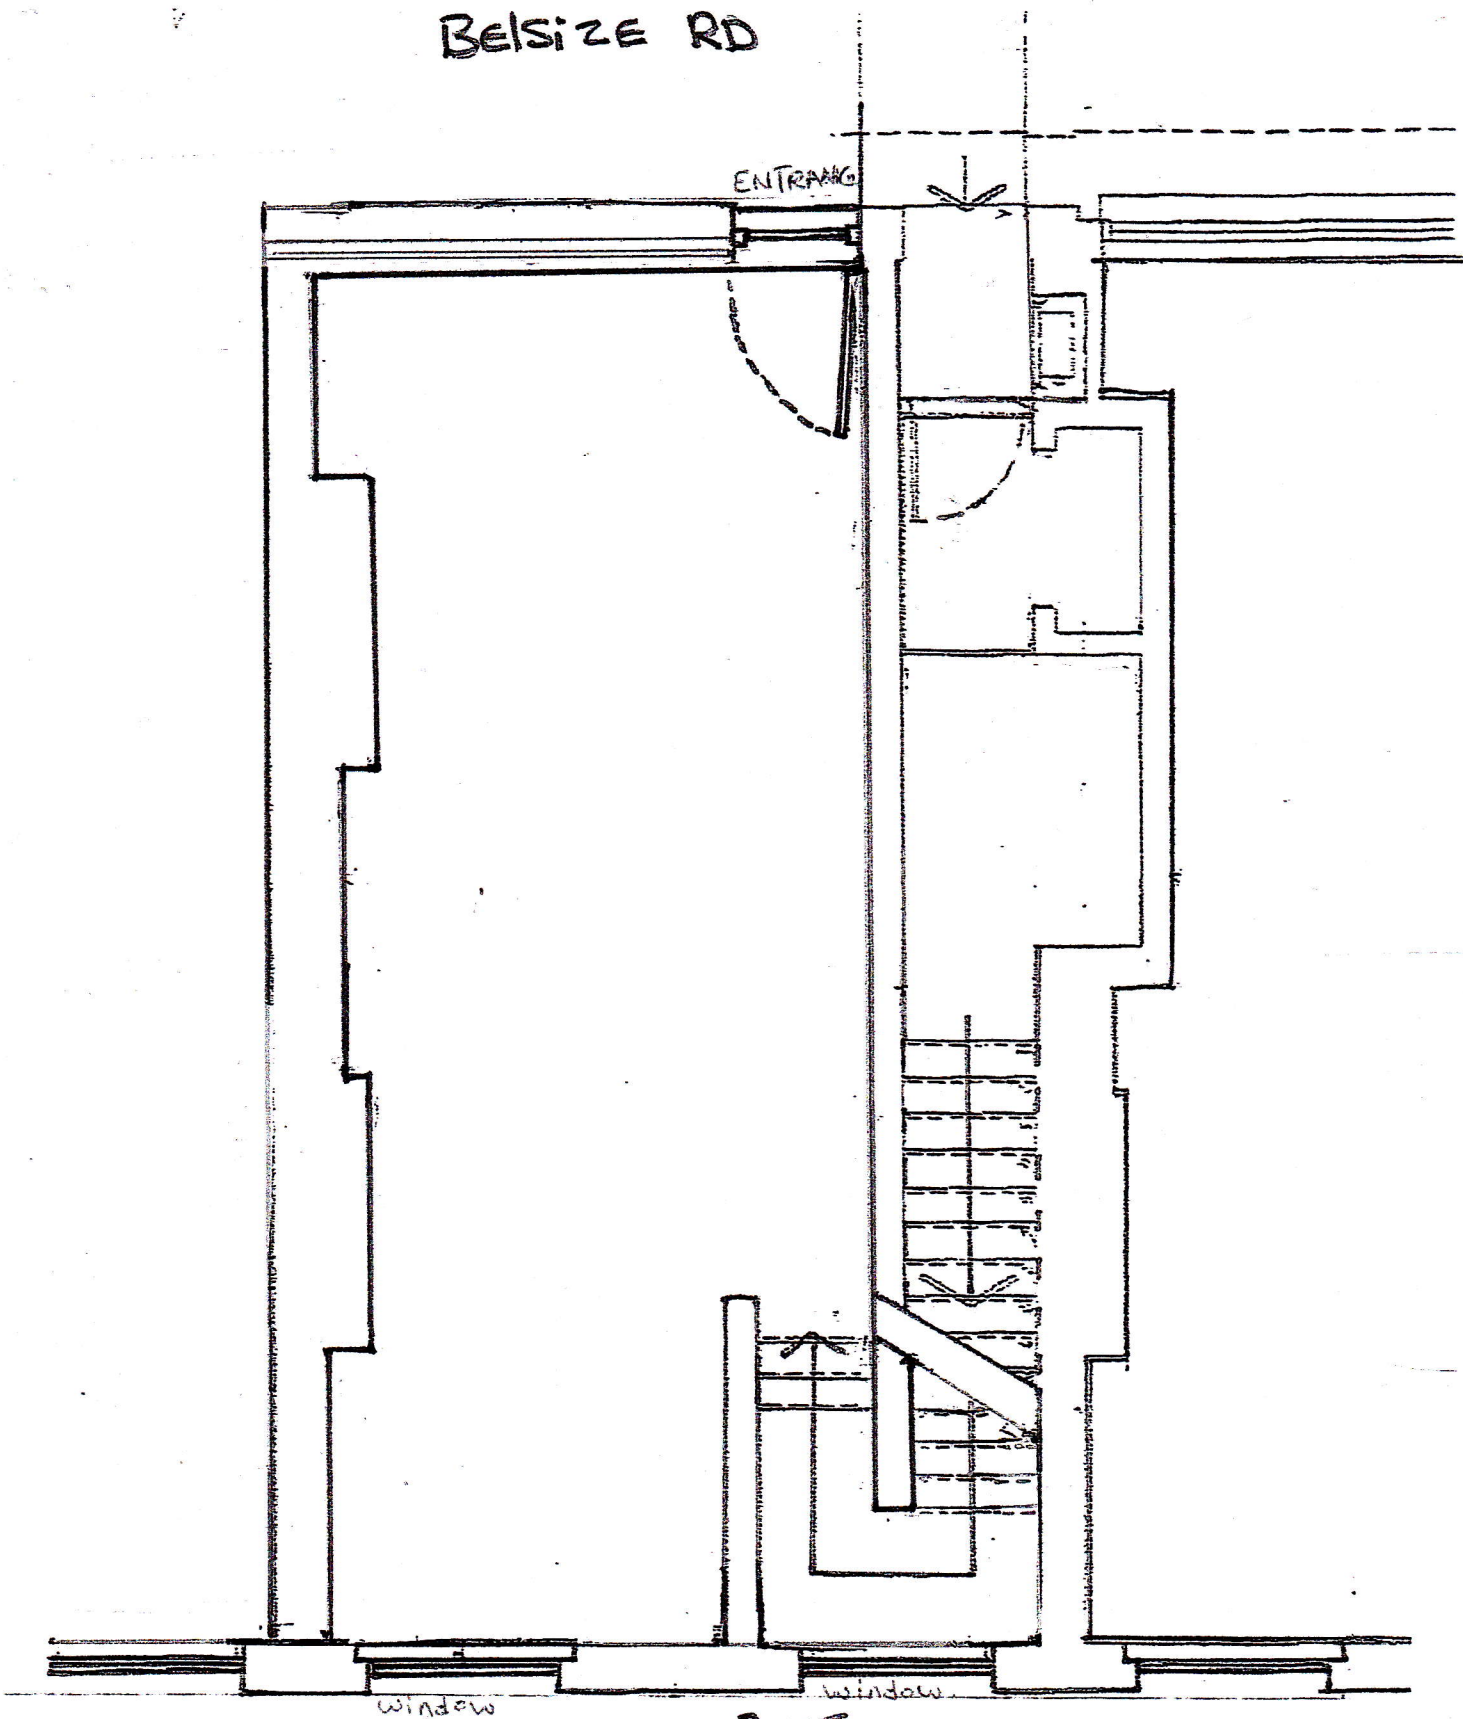



EAGLE VIP

Scale: 1:50

Date: JAN 2015

Job: 207 BELSIZE ROAD
NW6 4AB

Proposed: GROUND FLOOR PLAN

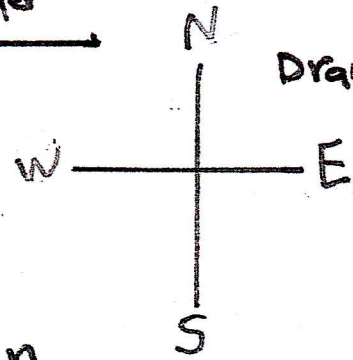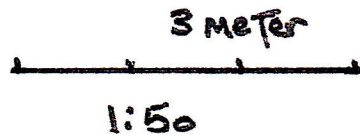

Drawing N: 207/1