


Information contained within this drawing is the sole copyright of HODA Ltd. and is not to be reproduced without express permission. No implied licence exists. This drawing not to be used for land transfer or valuation purposes. Do not scale from this drawing. All dimensions & levels are to be checked on site by the contractor. Issued for purposes indicated only. Drawing errors and omissions to be reported to the architect.

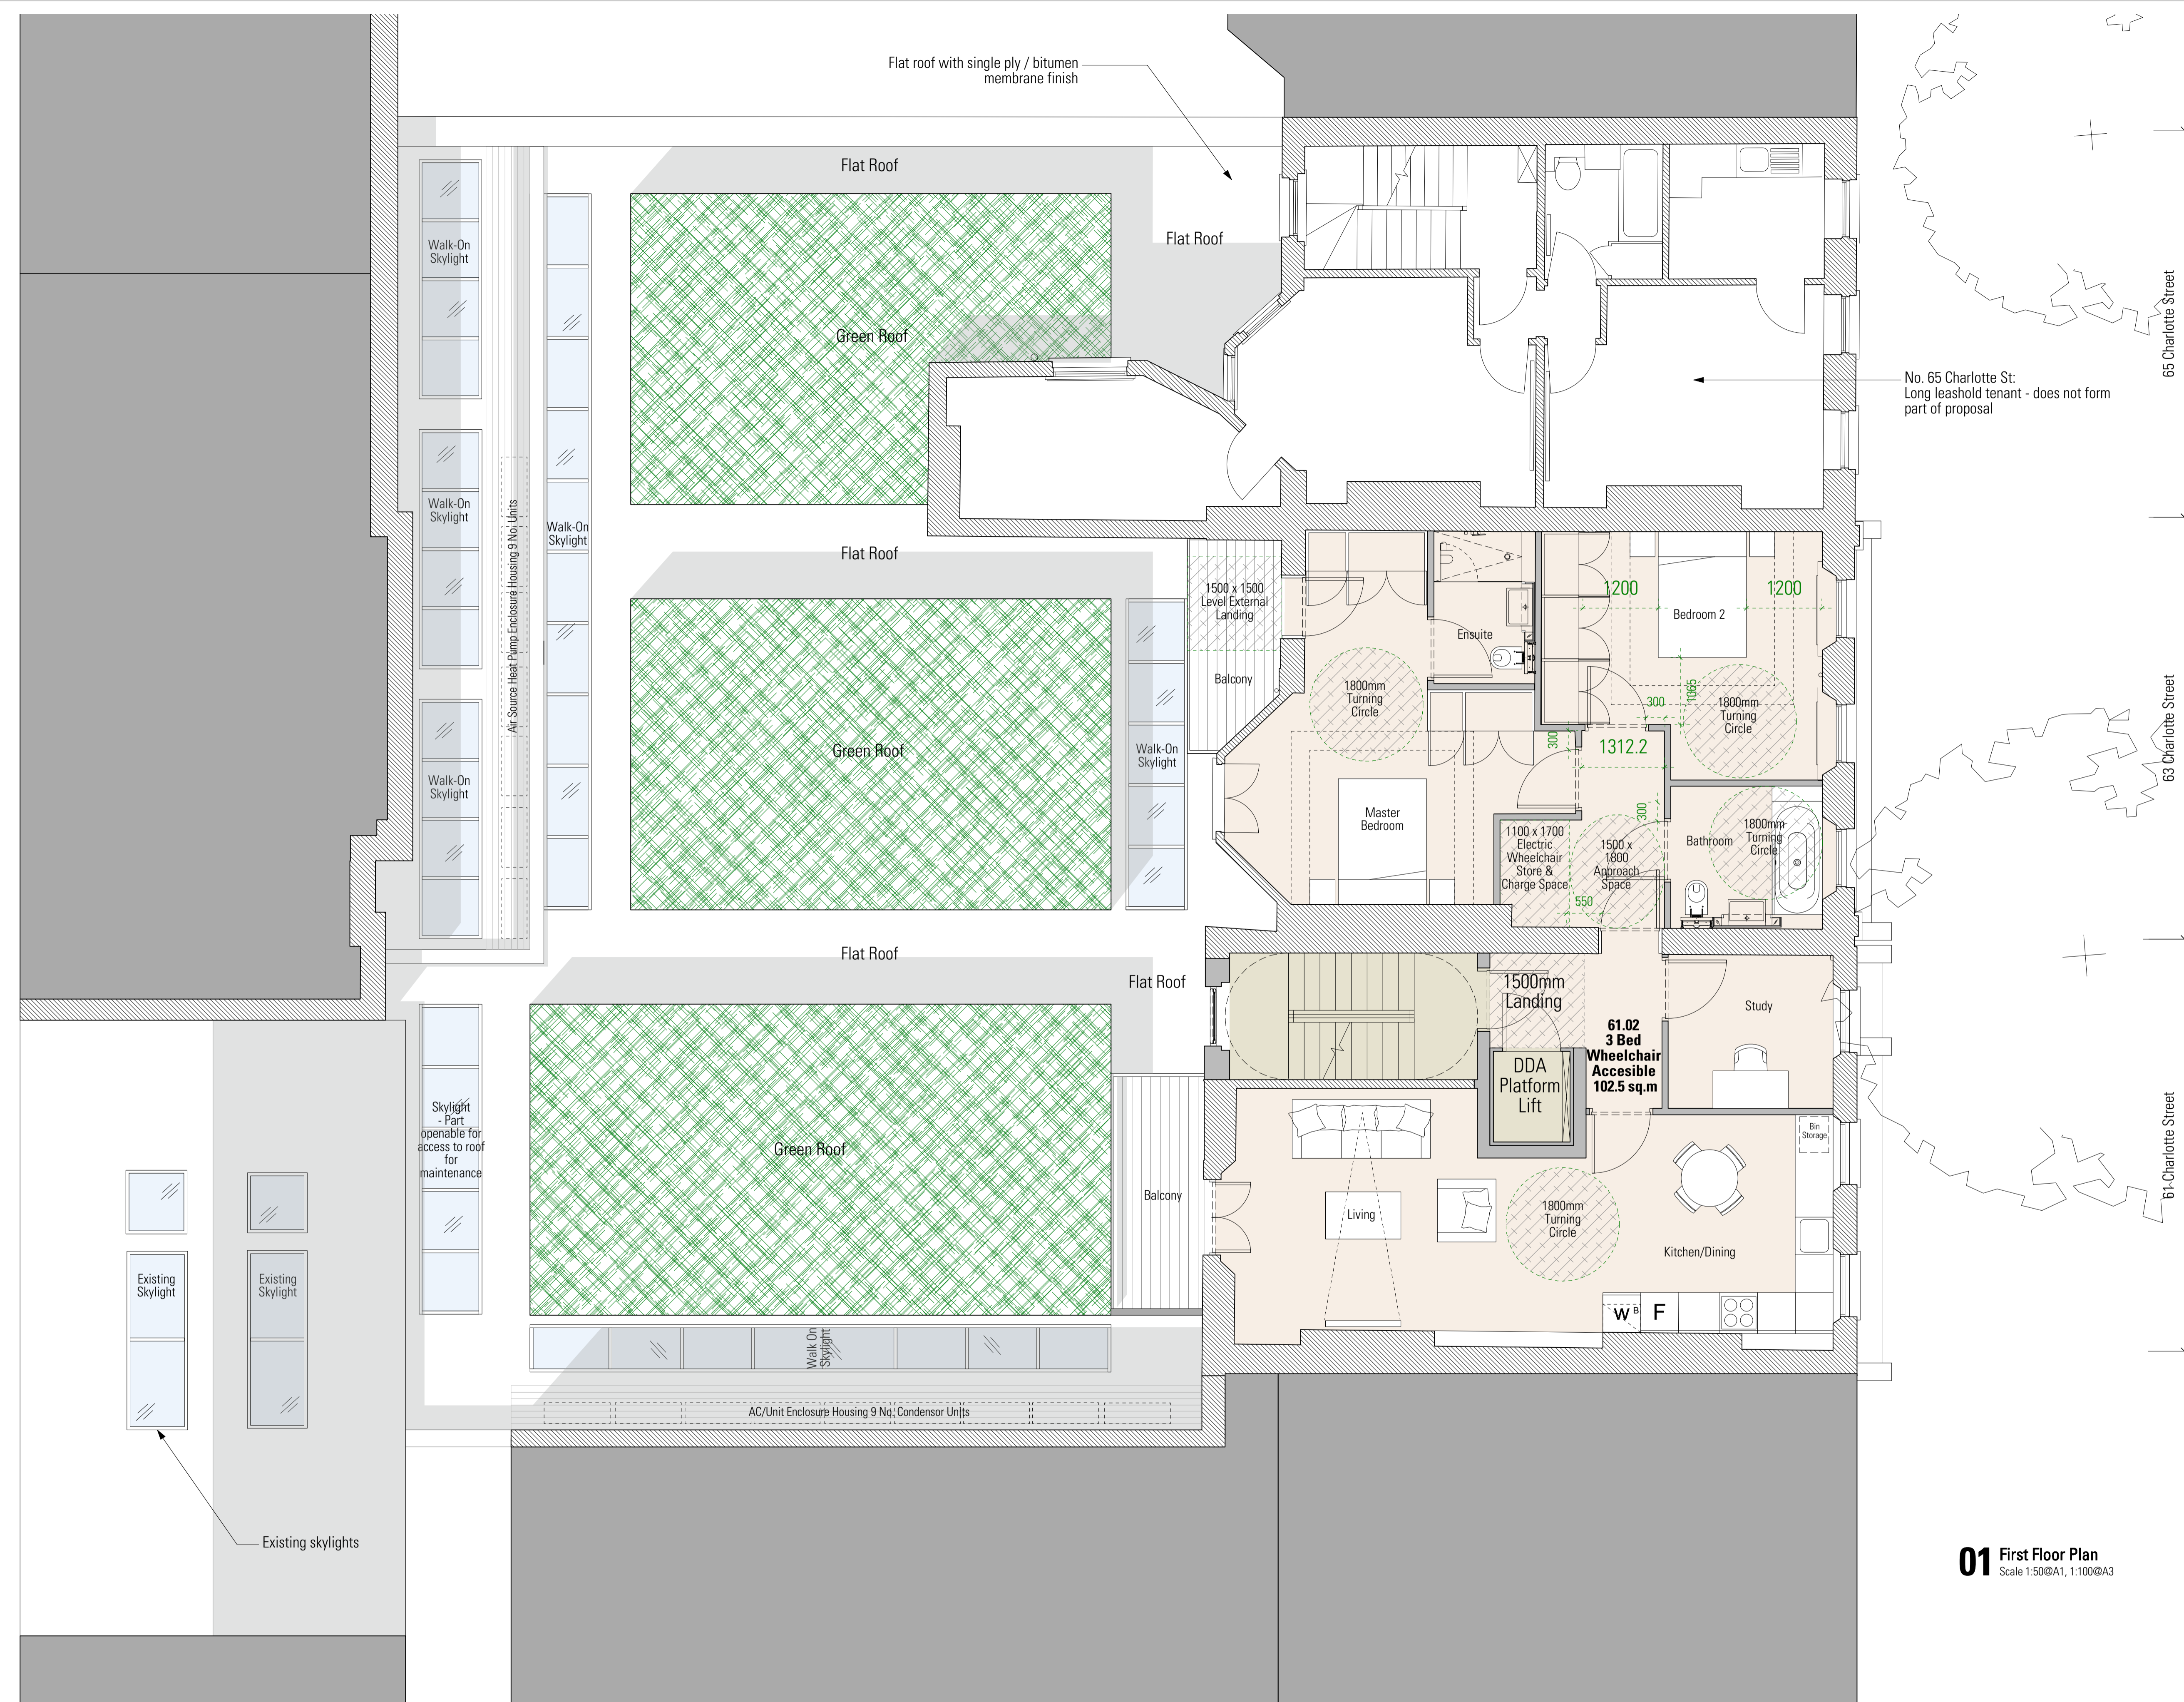

Notes

No. 65 Charlotte St. Long leasehold tenant - does not form part of proposal

Does not form part of proposals

65 Charlotte Street

63 Charlotte Street

61 Charlotte Street

Revisions

P2	1/6/15	1 bed & studio units merged to form one 2 bed apartment
P1	12/2/15	Issued for Planning Application

Client: Holbud Investments

Project: 61-65 Charlotte Street

Drawing Title: General Arrangement Proposed First Floor Plan

Status: Planning

Scale: 1:50 @A1/ 1:100 @A3

Drawn: COD

Checked: NM

Date: Feb 2015

Drwg. No. & Revision: 696-GA01-P2

HARPER DOWNE CREATIVE ARCHITECTURE

Gate House
1 St John's Square
London EC1M 4DH

T +44 20 7490 7674
studio@harperdownie.com
www.harperdownie.com

01 First Floor Plan
Scale 1:50@A1, 1:100@A3

