



1 North-East Elevation
Scale: 1:200



2 North-East Elevation
Scale: 1:100

CLARIDGEARCHITECTS

T +44 (0)20 8969 9223 F +44 (0)20 8969 9224
W info@claridgearchitects.com
6 LONSDALE RD
LONDON NW6 6RD


FOR **Aitch Group**

This drawing is the property of Claridge Architects Ltd. Copyright is reserved & this drawing is issued on the condition that it is not copied, reproduced, retained or disclosed to any unauthorised person, either wholly or in part, without our consent. Do not scale from this drawing, check all dimensions on site.

REV	DATE	NOTES
-	-	-
-	-	-
-	-	-
-	-	-
-	-	-
-	-	-
-	-	-
-	-	-
-	-	-
-	-	-


PROJECT	254 Kilburn High Road
TITLE	Proposed Park Elevation
STATUS	Planning - New Application
DRAWN	AB CHECKED Jv

DATE	SCALE	PROJECT NO.	DRAWING NO.	REVISION
24.03.15	1:100 @ A1	12066	GE.02	-

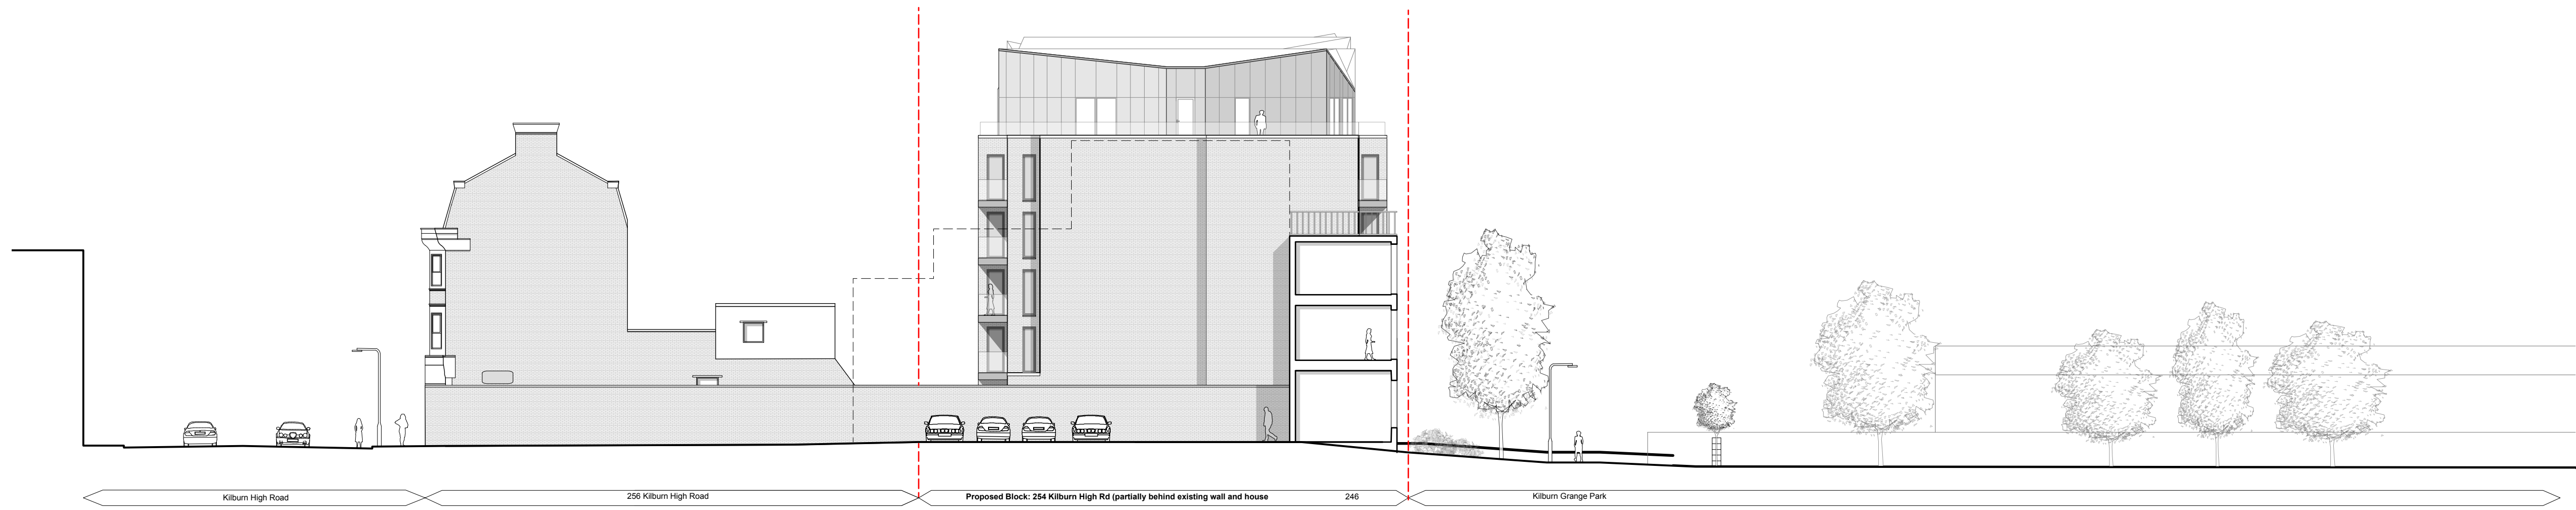

3 Proposed South-East Elevation
Scale: 1:200

7 6 5 4 3 2 1

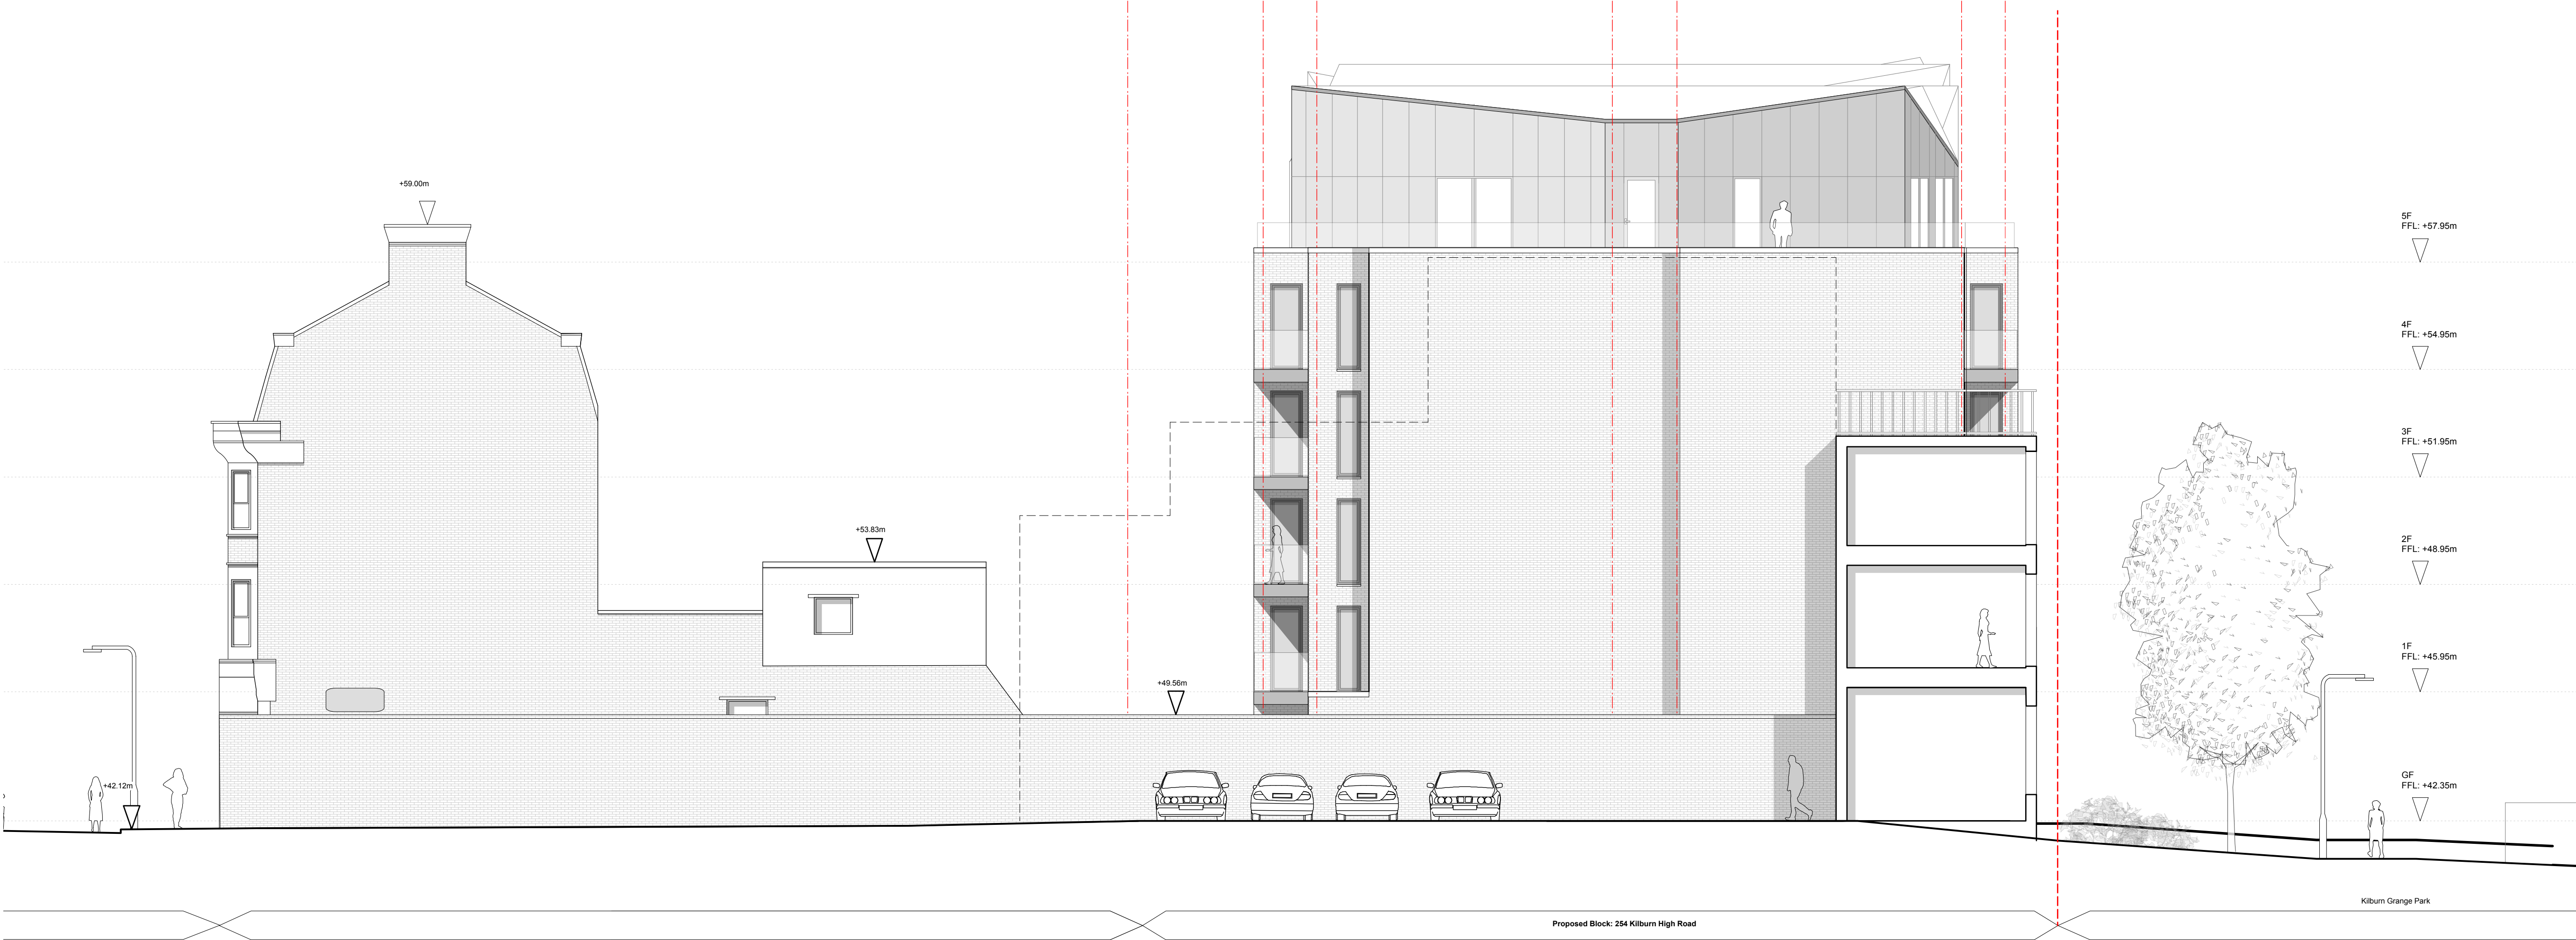

2 Section AA
Scale: 1:100

CLARIDGEARCHITECTS

T +44 (0)20 8969 9223 F +44 (0)20 8969 9224
W info@claridgearchitects.com
6 LONSDALE RD
LONDON NW6 6RD

FOR **Aitch Group**

This drawing is the property of Claridge Architects Ltd. Copyright is reserved & this drawing is issued on the condition that it is not copied, reproduced, retained or disclosed to any unauthorised person, either wholly or in part, without our consent. Do not scale from this drawing, check all dimensions on site.

REV	DATE	NOTES
-	-	-
-	-	-
-	-	-
-	-	-
-	-	-
-	-	-
-	-	-
B	19.09.14	Set back facade
A	28.04.14	Revised Top Floor

PROJECT	254 Kilburn High Road		
TITLE	Proposed NE Elevation		
STATUS	Planning - New Application		
DRAWN	AB	CHECKED	JvV

DATE	SCALE	PROJECT NO.	DRAWING NO.	REVISION
24.03.15	1:100 A1	12066	GE.03	-

