

### CLARIDGEARCHITECTS

T +44 (0)20 8969 9223 F +44 (0)20 8969 9224  
 W info@claridgearchitects.com  
 6 LONSDALE RD  
 LONDON NW6 6RD



FOR **Aitch Group**

This drawing is the property of Claridge Architects Ltd. Copyright is reserved & this drawing is issued on the condition that it is not copied, reproduced, retained or disclosed to any unauthorised person, either wholly or in part, without our consent. Do not scale from this drawing, check all dimensions on site.

REV	DATE	NOTES
-	-	-
-	-	-
-	-	-
-	-	-
-	-	-
-	-	-
-	-	-
-	-	-
-	-	-
-	-	-
-	-	-
-	-	-
-	-	-
-	-	-

PROJECT	254 Kilburn High Road	
TITLE	Ground Floor Plan	
STATUS	Planning - New Application	
DRAWN	AB	CHECKED JvV

DATE	SCALE	PROJECT NO.	DRAWING NO.	REVISION
24.03.15	1:100 @ A1	12066	GA.00	-

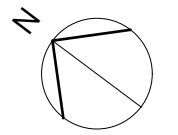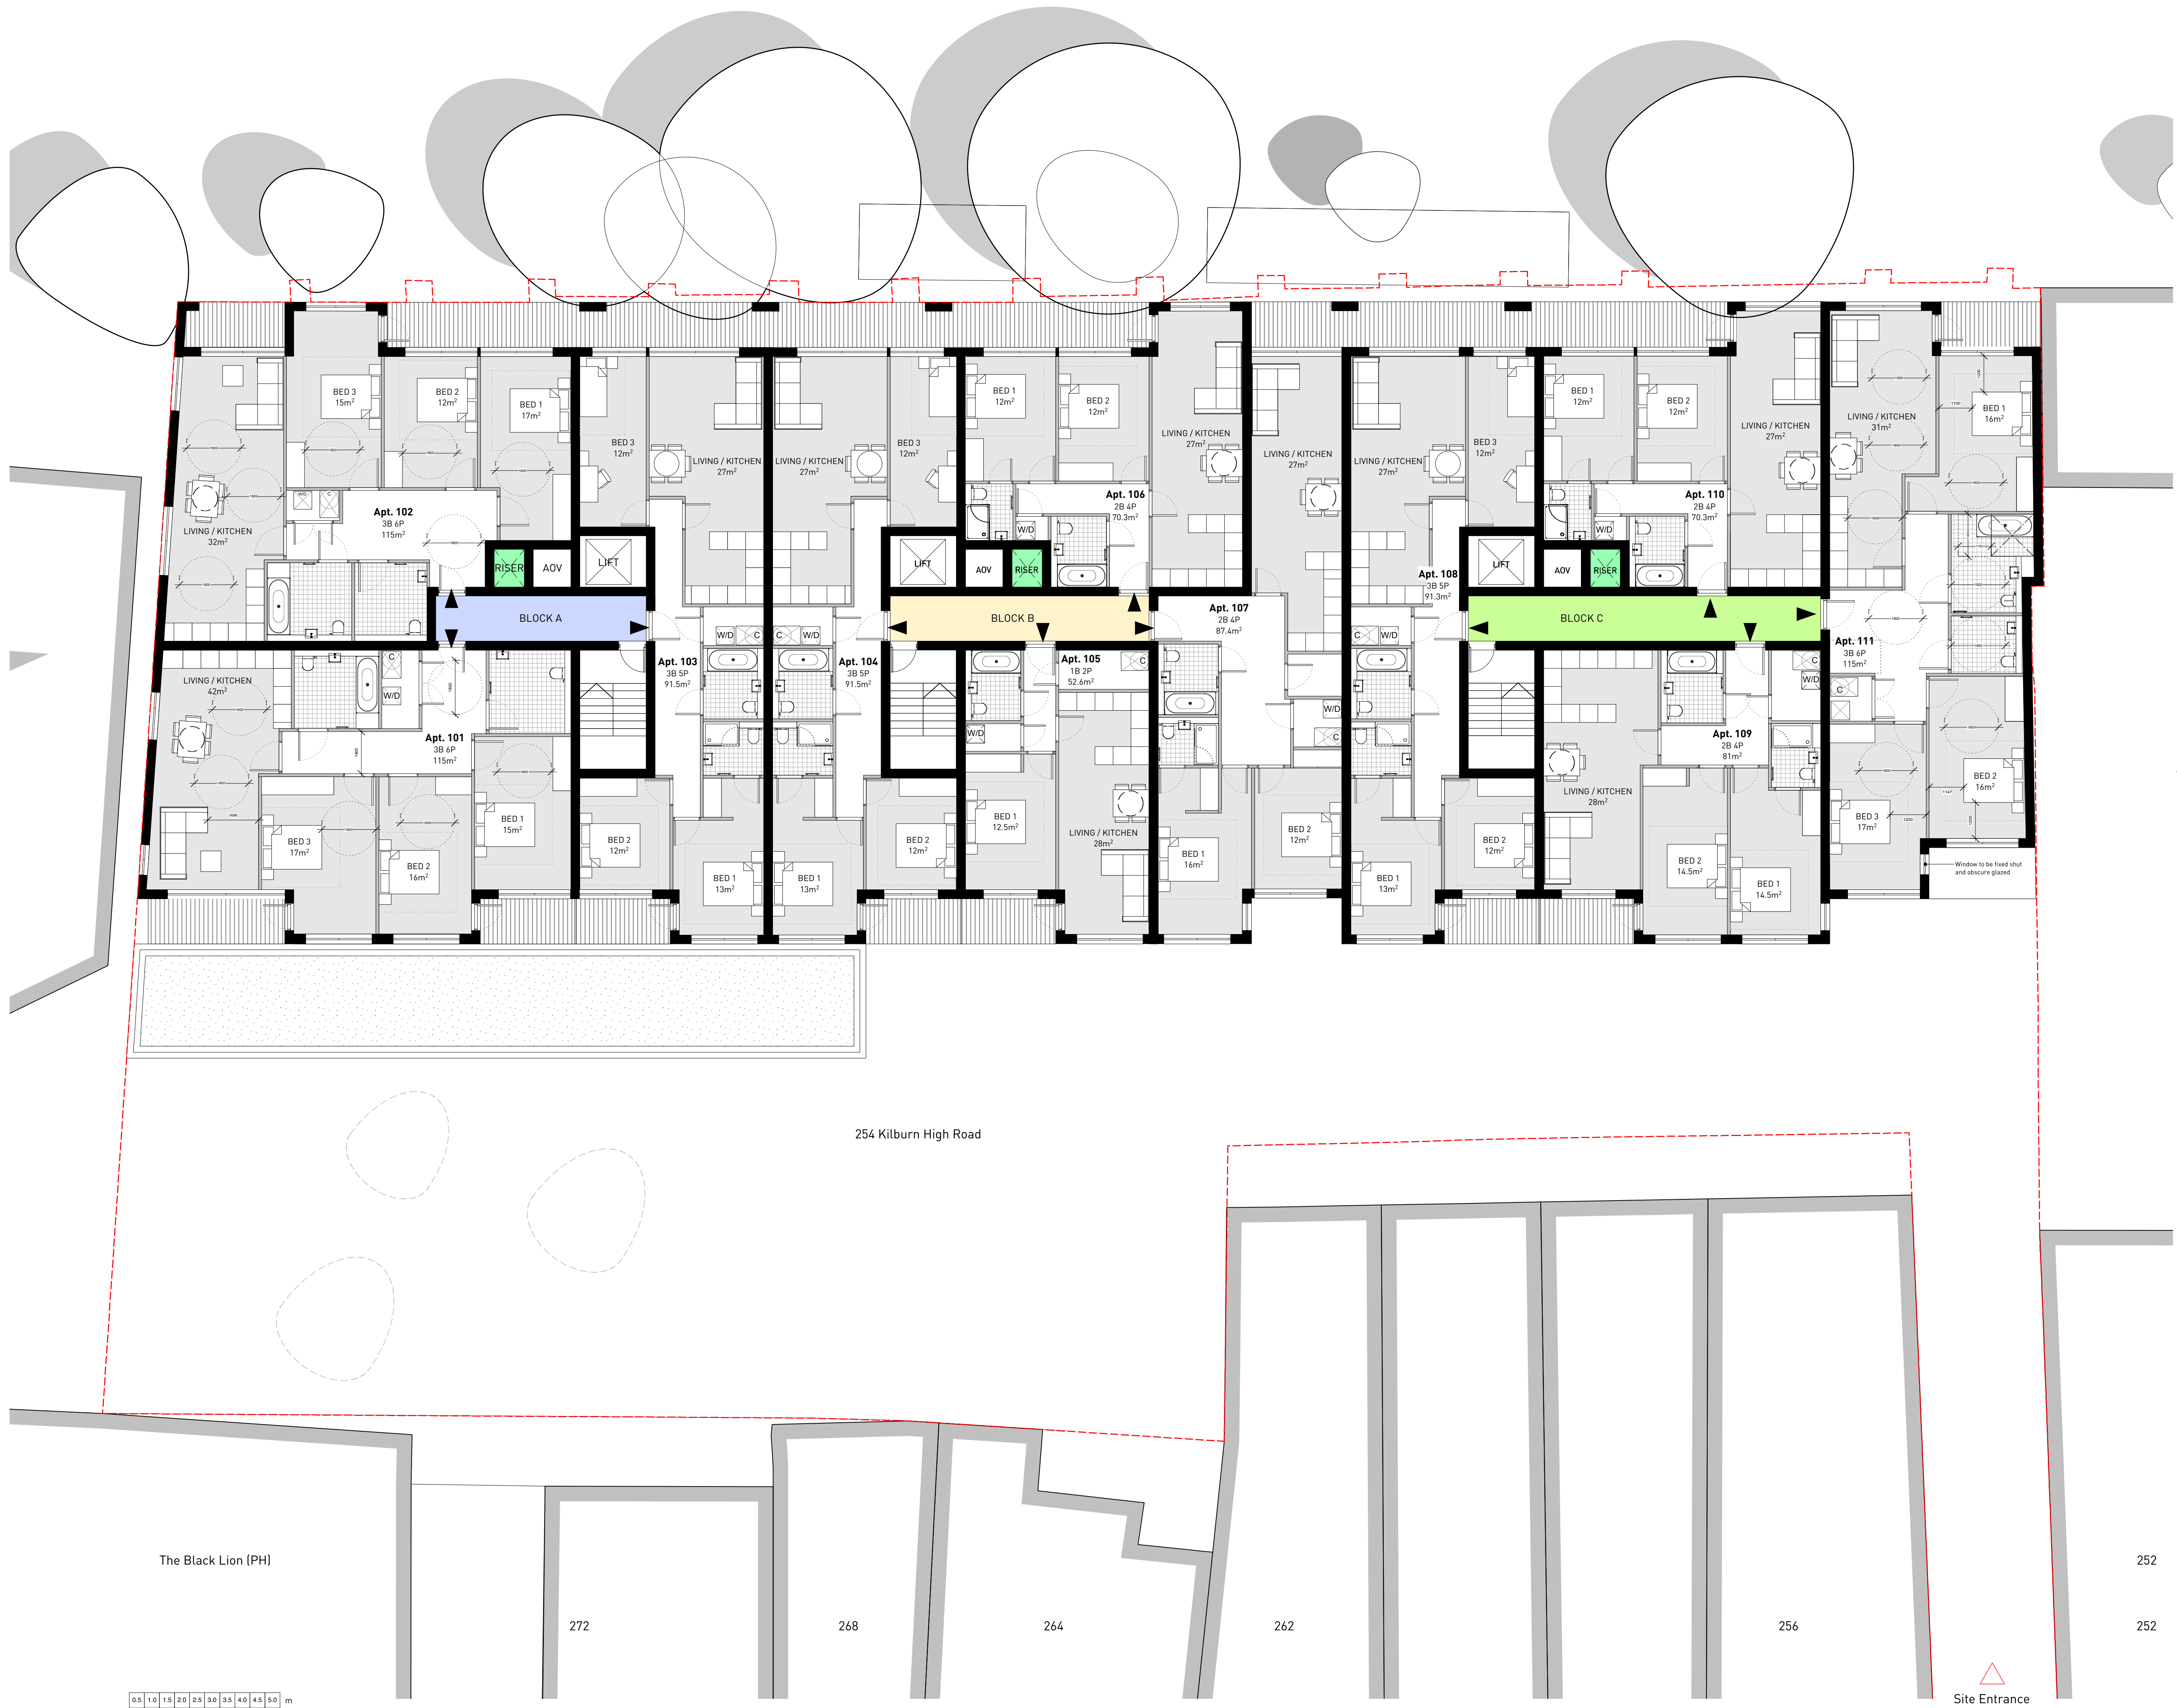

**CLARIDGEARCHITECTS**

T +44 (0)20 8969 9223 F +44 (0)20 8969 9224  
 W info@claridgearchitects.com  
 6 LONSDALE RD  
 LONDON NW6 6RD


FOR Aitch Group

This drawing is the property of Claridge Architects Ltd. Copyright is reserved & this drawing is issued on the condition that it is not copied, reproduced, retained or disclosed to any unauthorised person, either wholly or in part, without our consent. Do not scale from this drawing, check all dimensions on site.

REV	DATE	NOTES
-	-	-
-	-	-
-	-	-
-	-	-
-	-	-
-	-	-
-	-	-
-	-	-
-	-	-
-	-	-
-	-	-

PROJECT	<b>254 Kilburn High Road</b>		
TITLE	<b>First Floor Plan</b>		
STATUS	<b>Planning - New Application</b>		
DRAWN	<b>AB</b>	CHECKED	<b>JvV</b>

DATE	SCALE	PROJECT NO.	DRAWING NO.	REVISION
24.03.15	1:100 @ A1	12066	GA.01	-

 

The Black Lion (PH)

272



268

264

262

256

254 Kilburn High Road

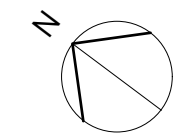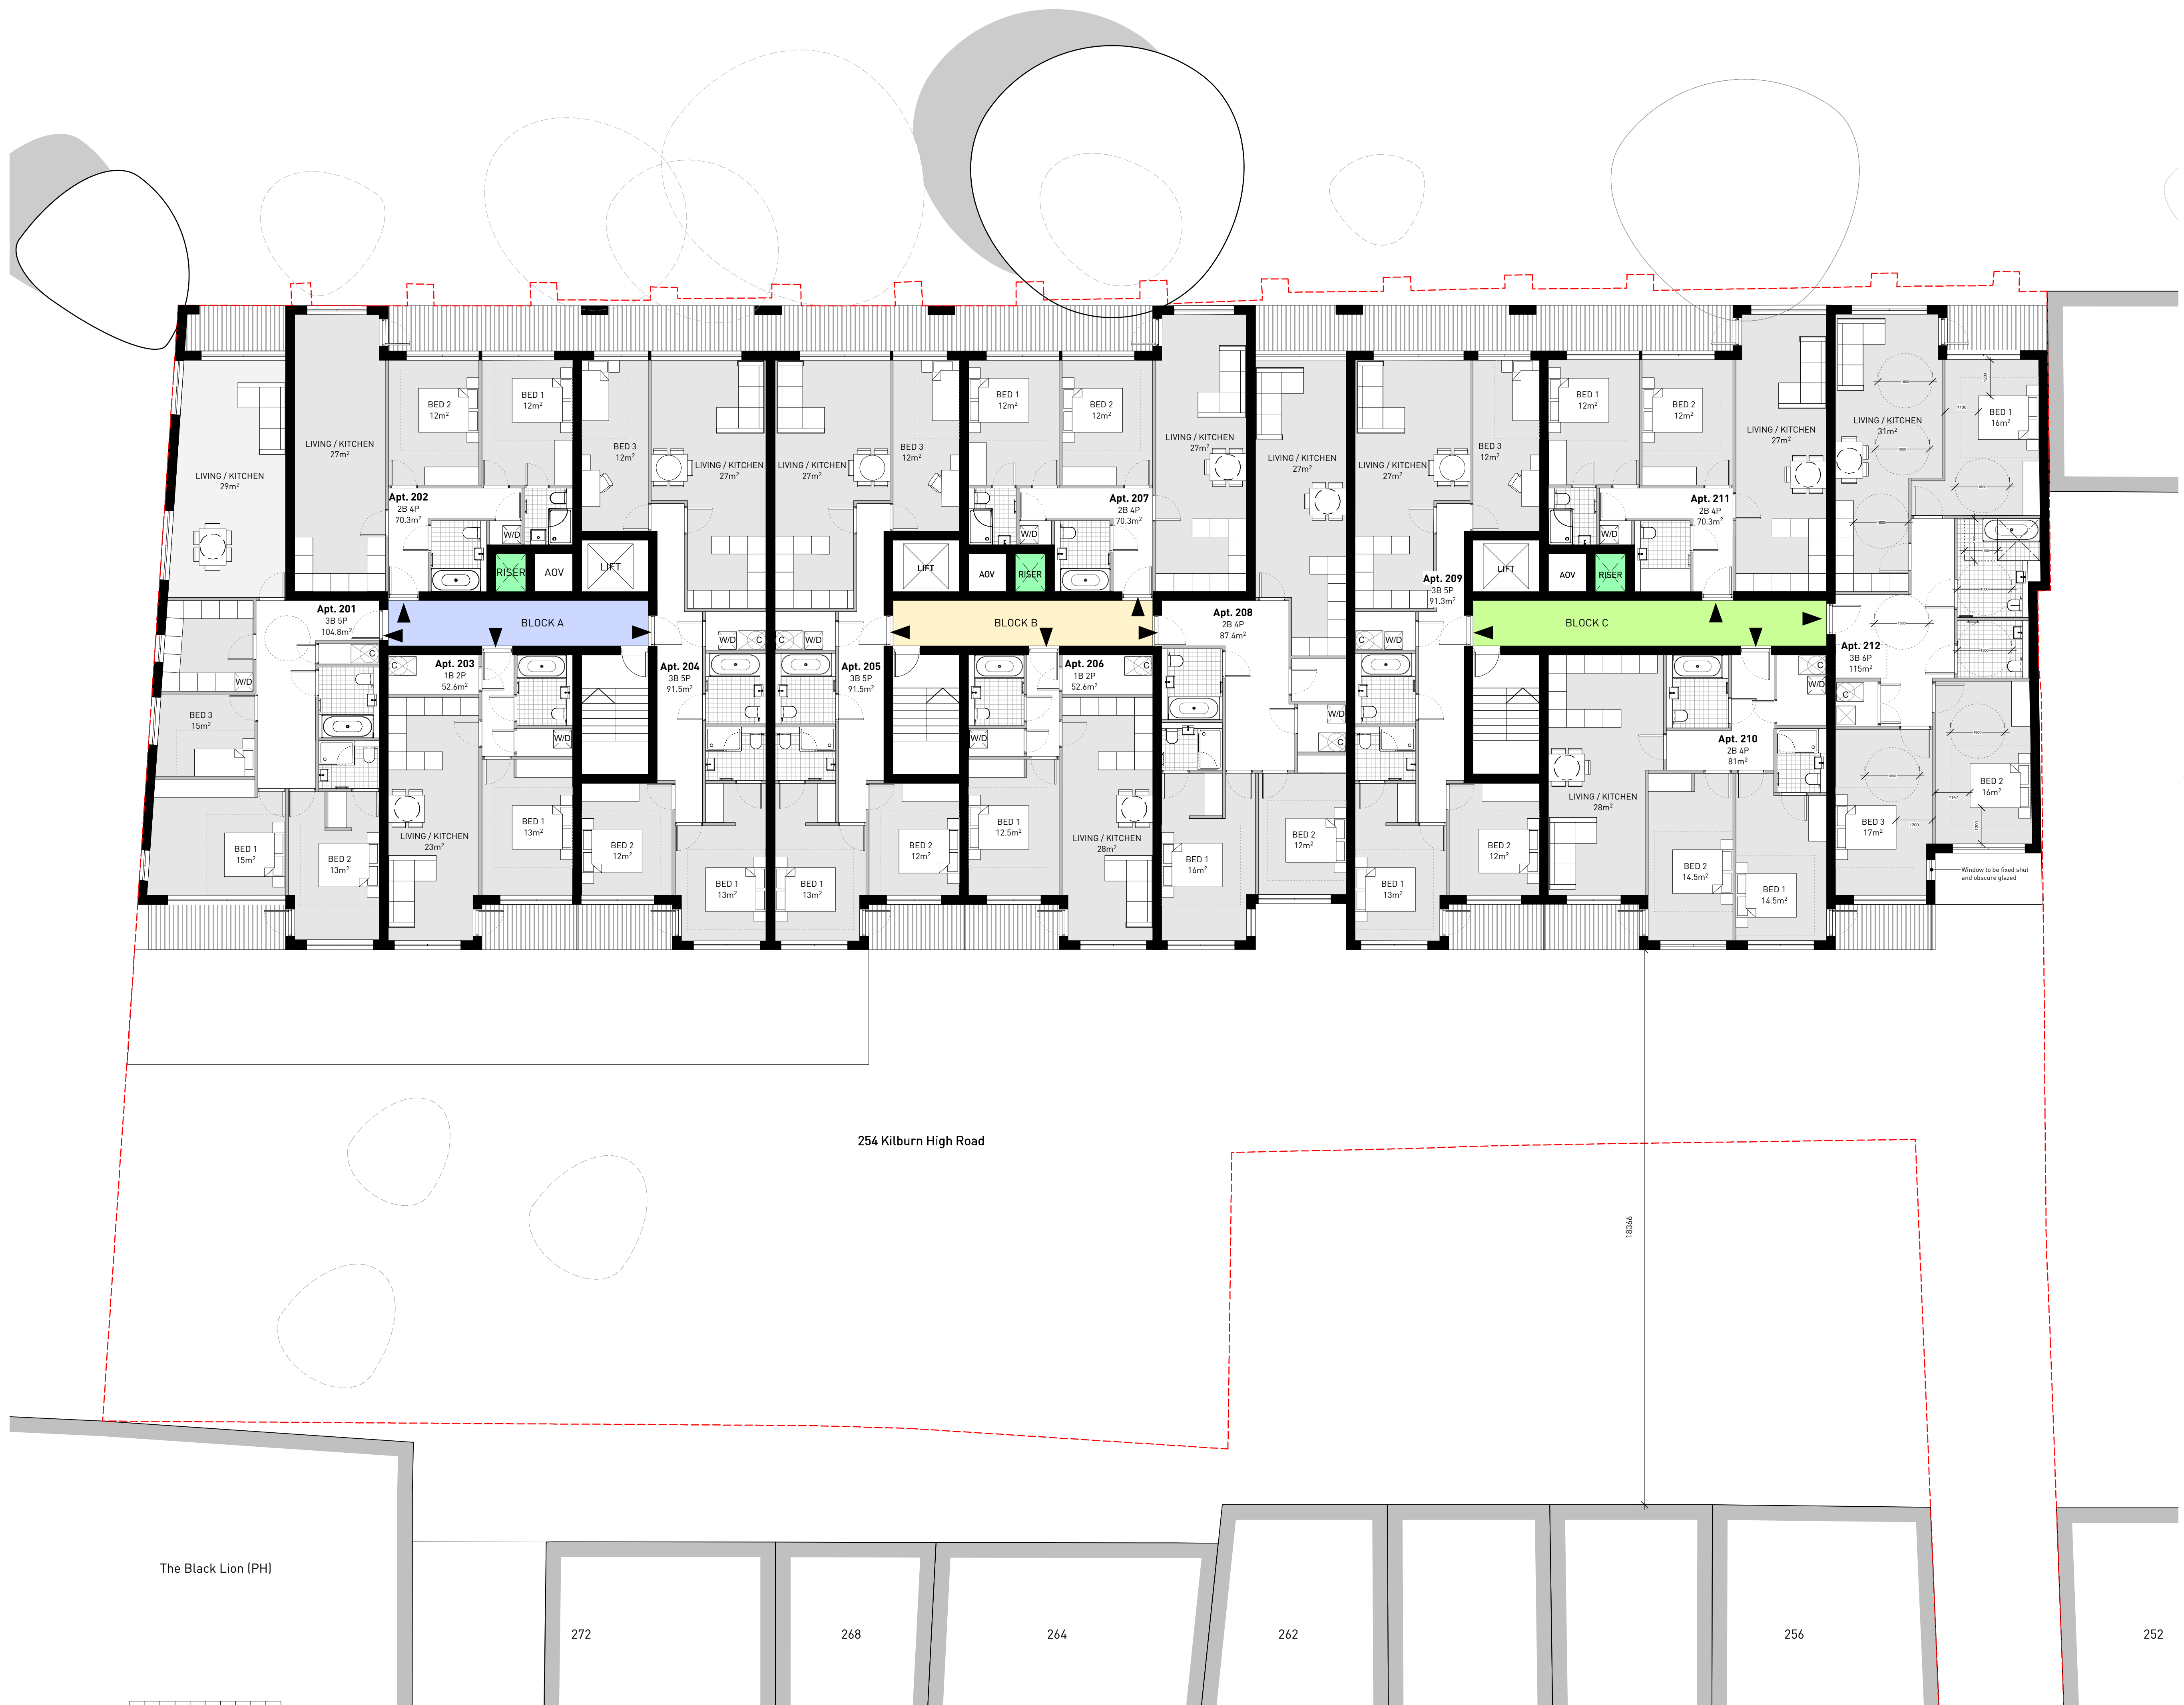

**CLARIDGEARCHITECTS**

T +44 (0)20 8969 9223 F +44 (0)20 8969 9224  
 W info@claridgearchitects.com  
 6 LONSDALE RD  
 LONDON NW6 6RD

FOR **Aitch Group**

This drawing is the property of Claridge Architects Ltd. Copyright is reserved & this drawing is issued on the condition that it is not copied, reproduced, retained or disclosed to any unauthorised person, either wholly or in part, without our consent. Do not scale from this drawing, check all dimensions on site.

REV	DATE	NOTES
-	-	-
-	-	-
-	-	-
-	-	-
-	-	-
-	-	-
-	-	-
-	-	-
-	-	-
-	-	-

PROJECT	254 Kilburn High Road		
TITLE	Second Floor Plan		
STATUS	Planning - New Application		
DRAWN	AB	CHECKED	JvV

DATE	SCALE	PROJECT NO.	DRAWING NO.	REVISION
24.03.15	1:100 A1	12066	GA.02	-

0.5 1.0 1.5 2.0 2.5 3.0 3.5 4.0 4.5 5.0 m

254 Kilburn High Road

The Black Lion (PH)

272


268

264

262


256

252

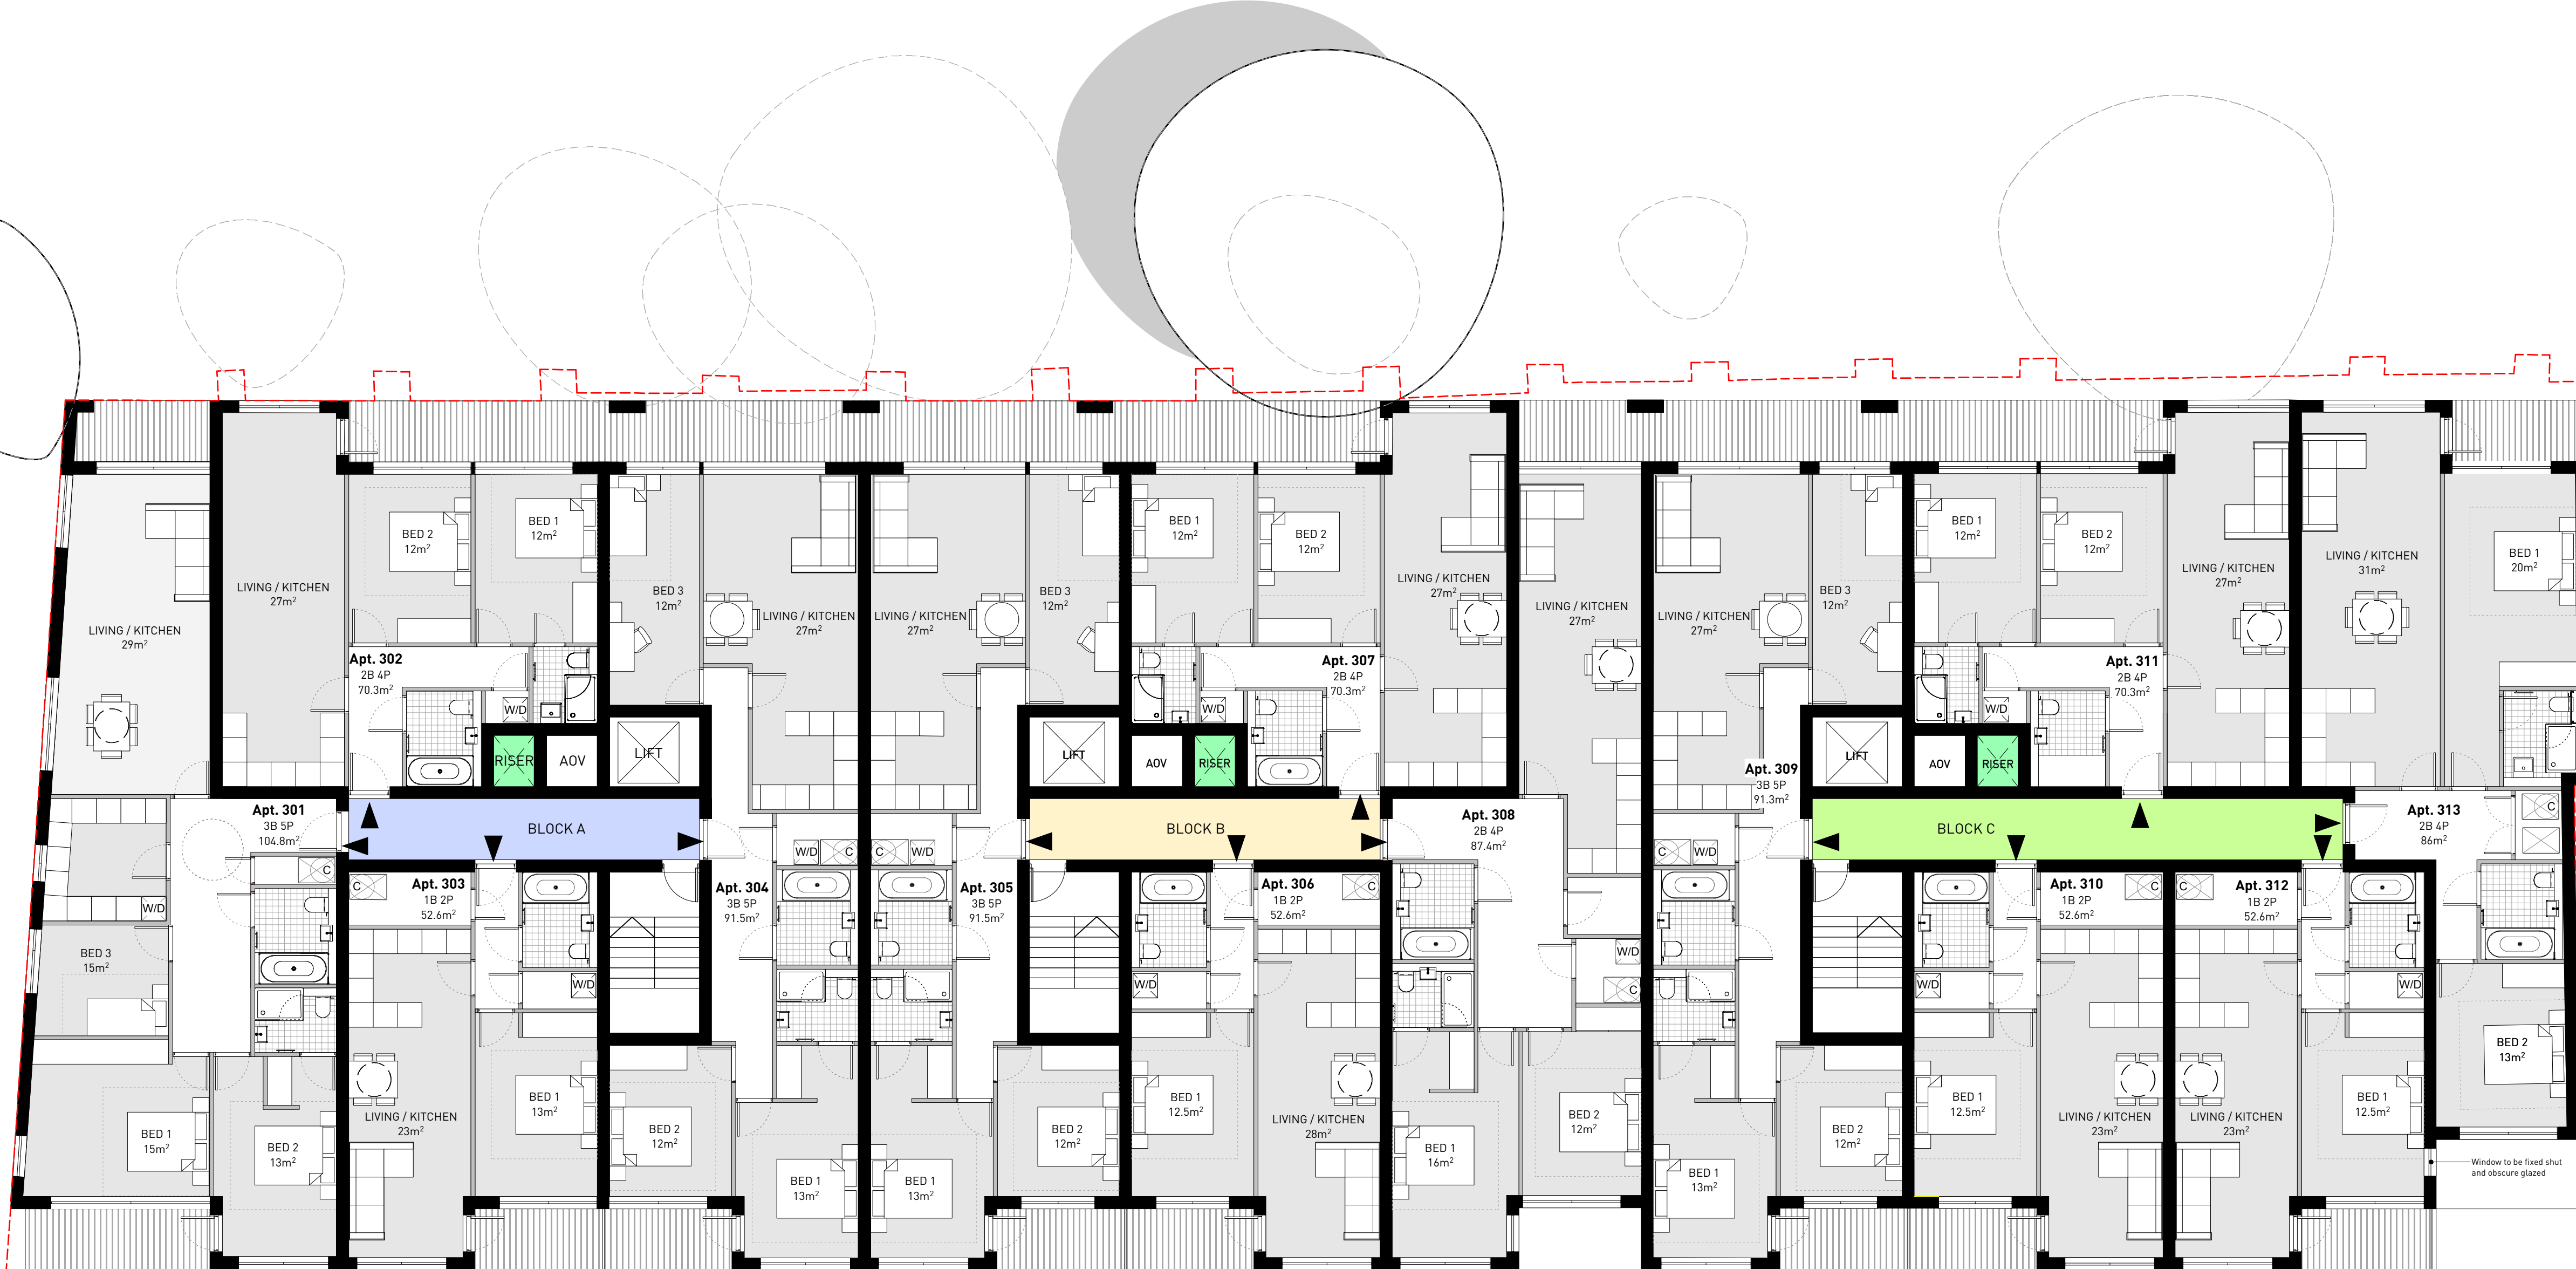

254 Kilburn High Road

15366

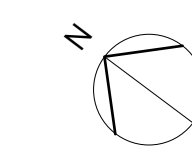

**CLARIDGEARCHITECTS**

T +44 (0)20 8969 9223 F +44 (0)20 8969 9224  
 W info@claridgearchitects.com  
 6 LONSDALE RD  
 LONDON NW6 6RD

FOR **Aitch Group**

This drawing is the property of Claridge Architects Ltd. Copyright is reserved & this drawing is issued on the condition that it is not copied, reproduced, retained or disclosed to any unauthorised person, either wholly or in part, without our consent. Do not scale from this drawing, check all dimensions on site.

REV	DATE	NOTES
-	-	-
-	-	-
-	-	-
-	-	-
-	-	-
-	-	-
-	-	-
-	-	-
-	-	-
-	-	-

PROJECT	254 Kilburn High Road
TITLE	Third Floor Plan
STATUS	Planning - New Application
DRAWN	AB
CHECKED	JyV

DATE	SCALE	PROJECT NO.	DRAWING NO.	REVISION
24.03.15	1:100 A1	12066	GA.03	-

The Black Lion (PH)

272


268


264

262

256

252

 

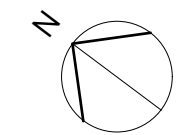

**CLARIDGEARCHITECTS**

T +44 (0)20 8969 9223 F +44 (0)20 8969 9224  
 W info@claridgearchitects.com  
 6 LONSDALE RD  
 LONDON NW6 6RD

FOR **Aitch Group**

This drawing is the property of Claridge Architects Ltd. Copyright is reserved & this drawing is issued on the condition that it is not copied, reproduced, retained or disclosed to any unauthorised person, either wholly or in part, without our consent. Do not scale from this drawing, check all dimensions on site.

REV	DATE	NOTES
-	-	-
-	-	-
-	-	-
-	-	-
-	-	-
-	-	-
-	-	-
-	-	-
-	-	-
-	-	-
-	-	-
-	-	-

PROJECT	254 Kilburn High Road		
TITLE	Fourth Floor Plan		
STATUS	Planning - New Application		
DRAWN	AB	CHECKED	JvV

DATE	SCALE	PROJECT NO.	DRAWING NO.	REVISION
24.03.15	1:100 A1	12066	GA.04	-

The Black Lion (PH)

272

268



264

262

256

252

0.5 1.0 1.5 2.0 2.5 3.0 3.5 4.0 4.5 5.0 m

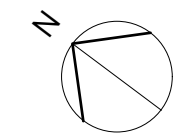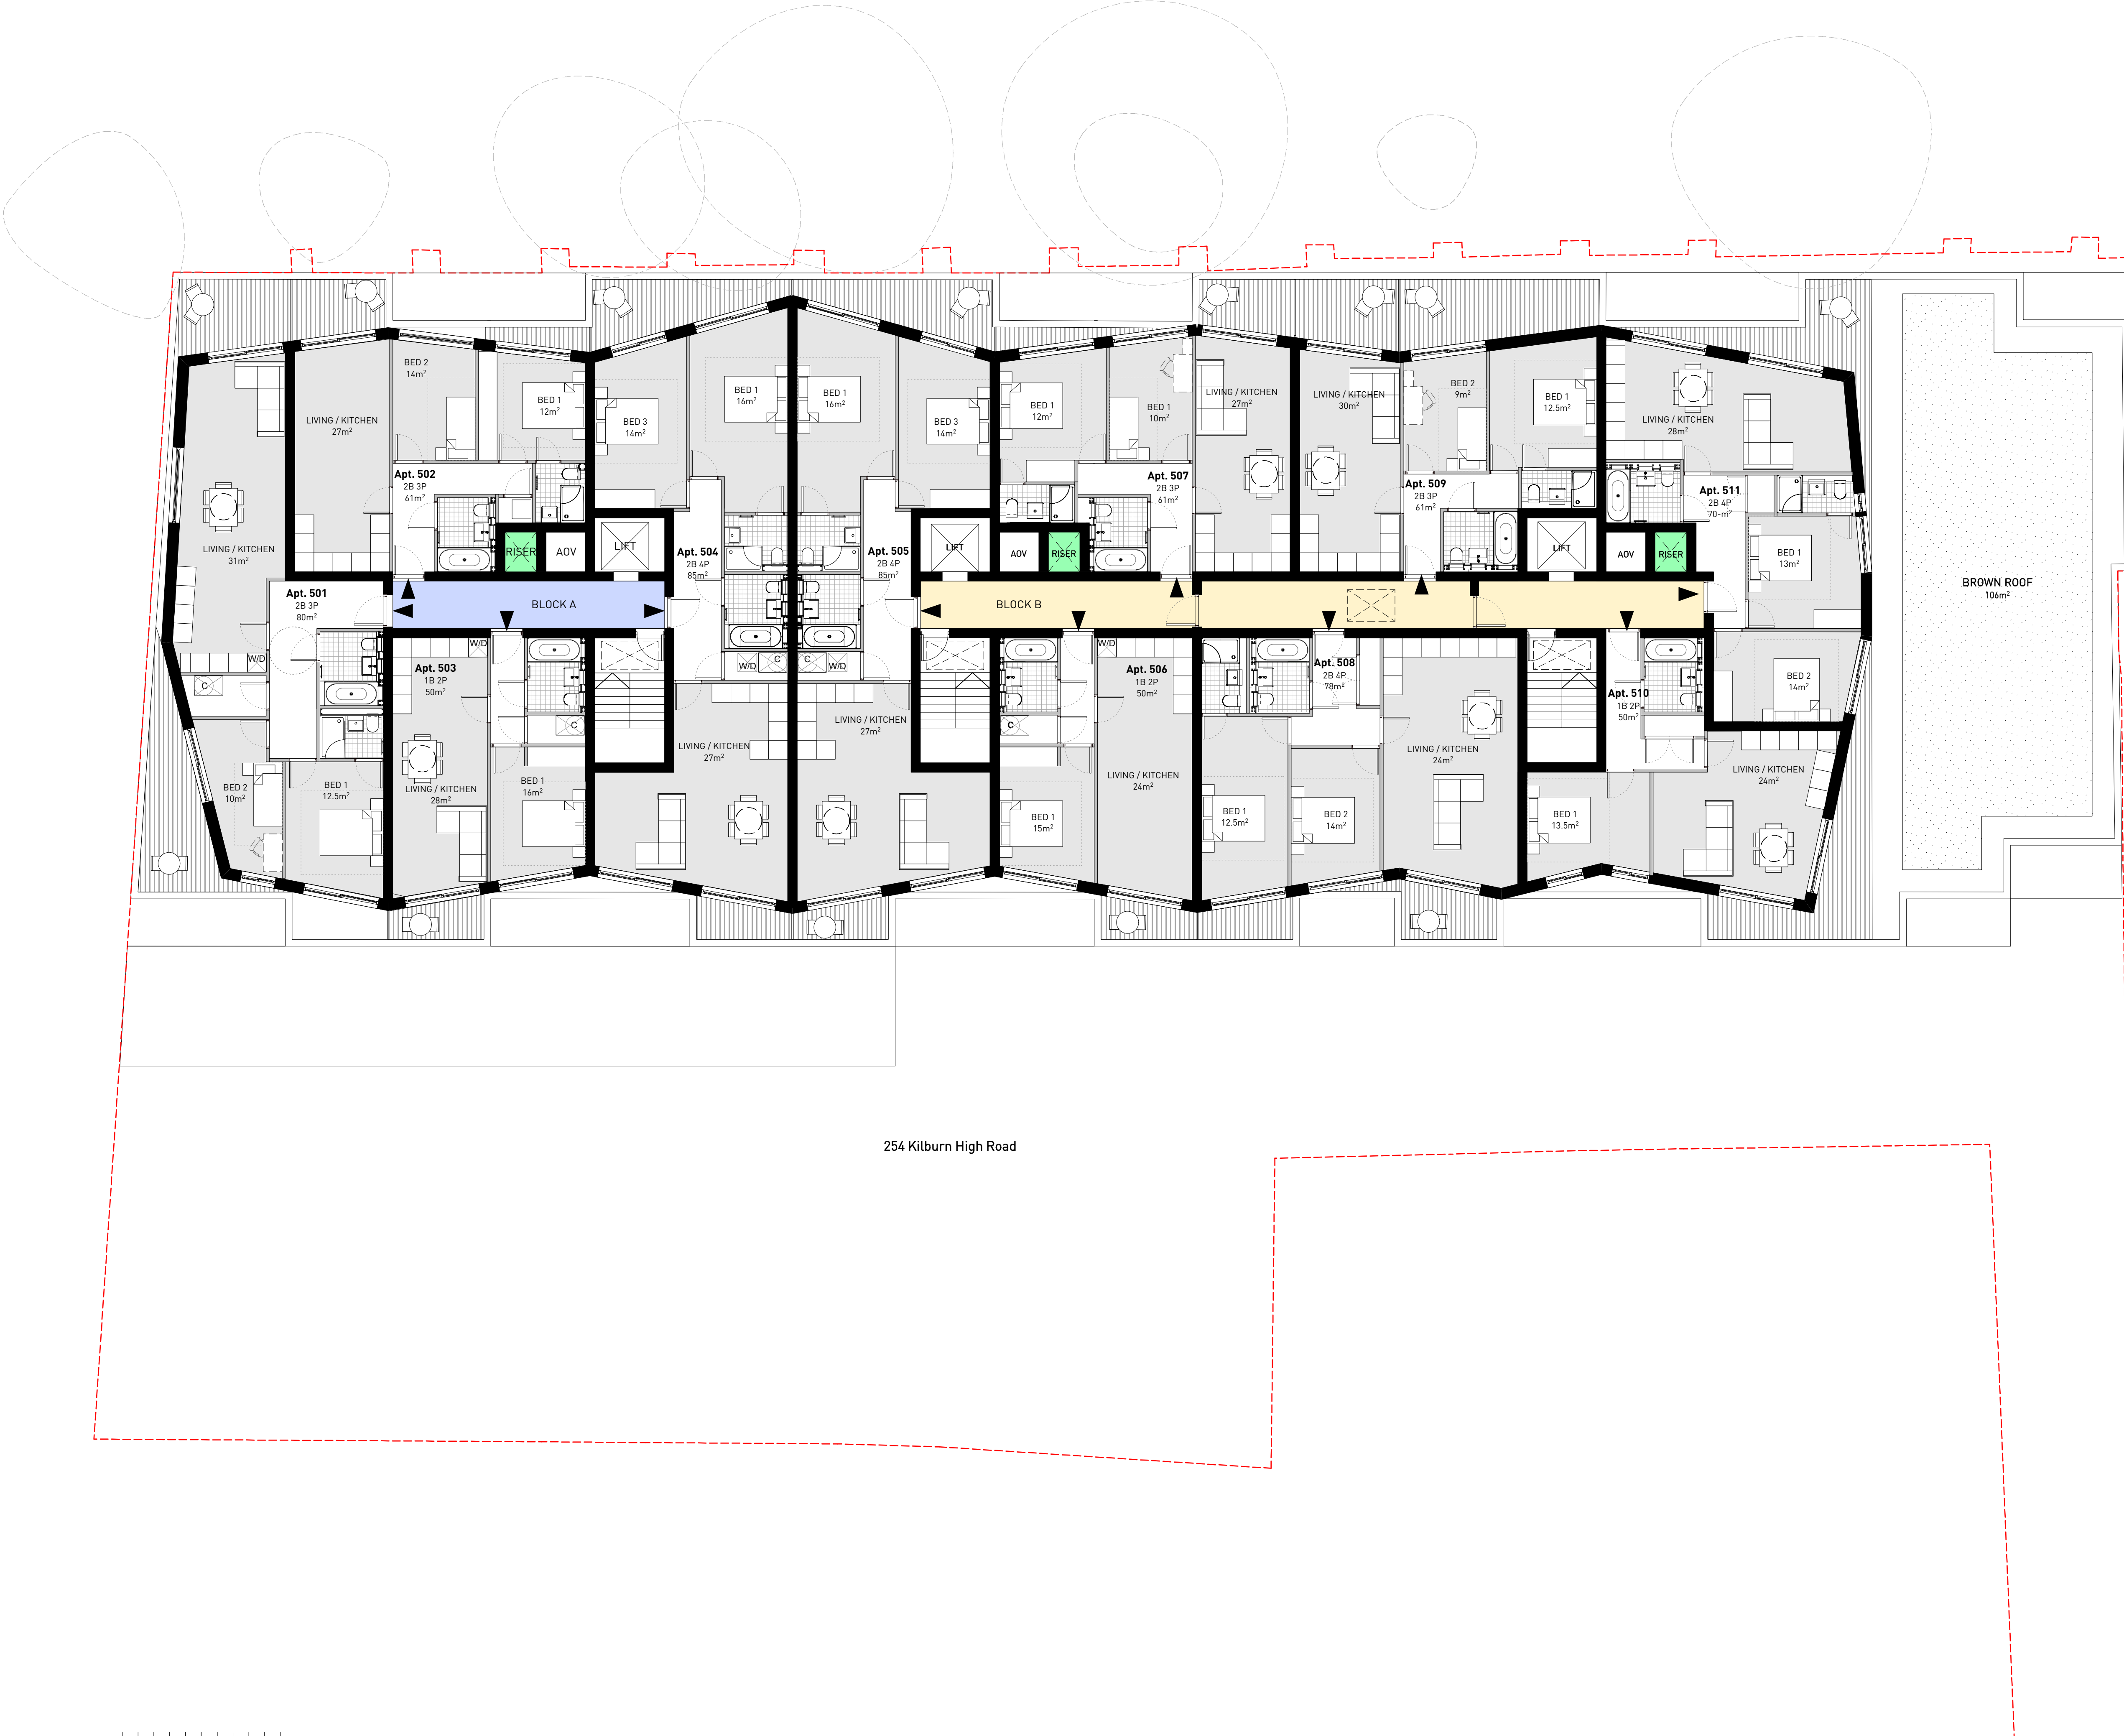

**CLARIDGEARCHITECTS**

T +44 (0)20 8969 9223 F +44 (0)20 8969 9224  
 W info@claridgearchitects.com  
 6 LONSDALE RD  
 LONDON NW6 6RD

FOR **Aitch Group**



This drawing is the property of Claridge Architects Ltd. Copyright is reserved & this drawing is issued on the condition that it is not copied, reproduced, retained or disclosed to any unauthorised person, either wholly or in part, without our consent. Do not scale from this drawing, check all dimensions on site.

-	-	-
-	-	-
-	-	-
-	-	-
-	-	-
-	-	-
-	-	-
-	-	-
-	-	-
REV	DATE	NOTES

PROJECT	254 Kilburn High Road		
TITLE	Fifth Floor Plan		
STATUS	Planning - New Application		
DRAWN	AB	CHECKED	JvV

DATE	SCALE	PROJECT NO.	DRAWING NO.	REVISION
24.03.15	1:100 A1	12066	GA.05	-

0.5 1.0 1.5 2.0 2.5 3.0 3.5 4.0 4.5 5.0 m

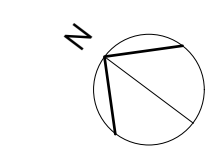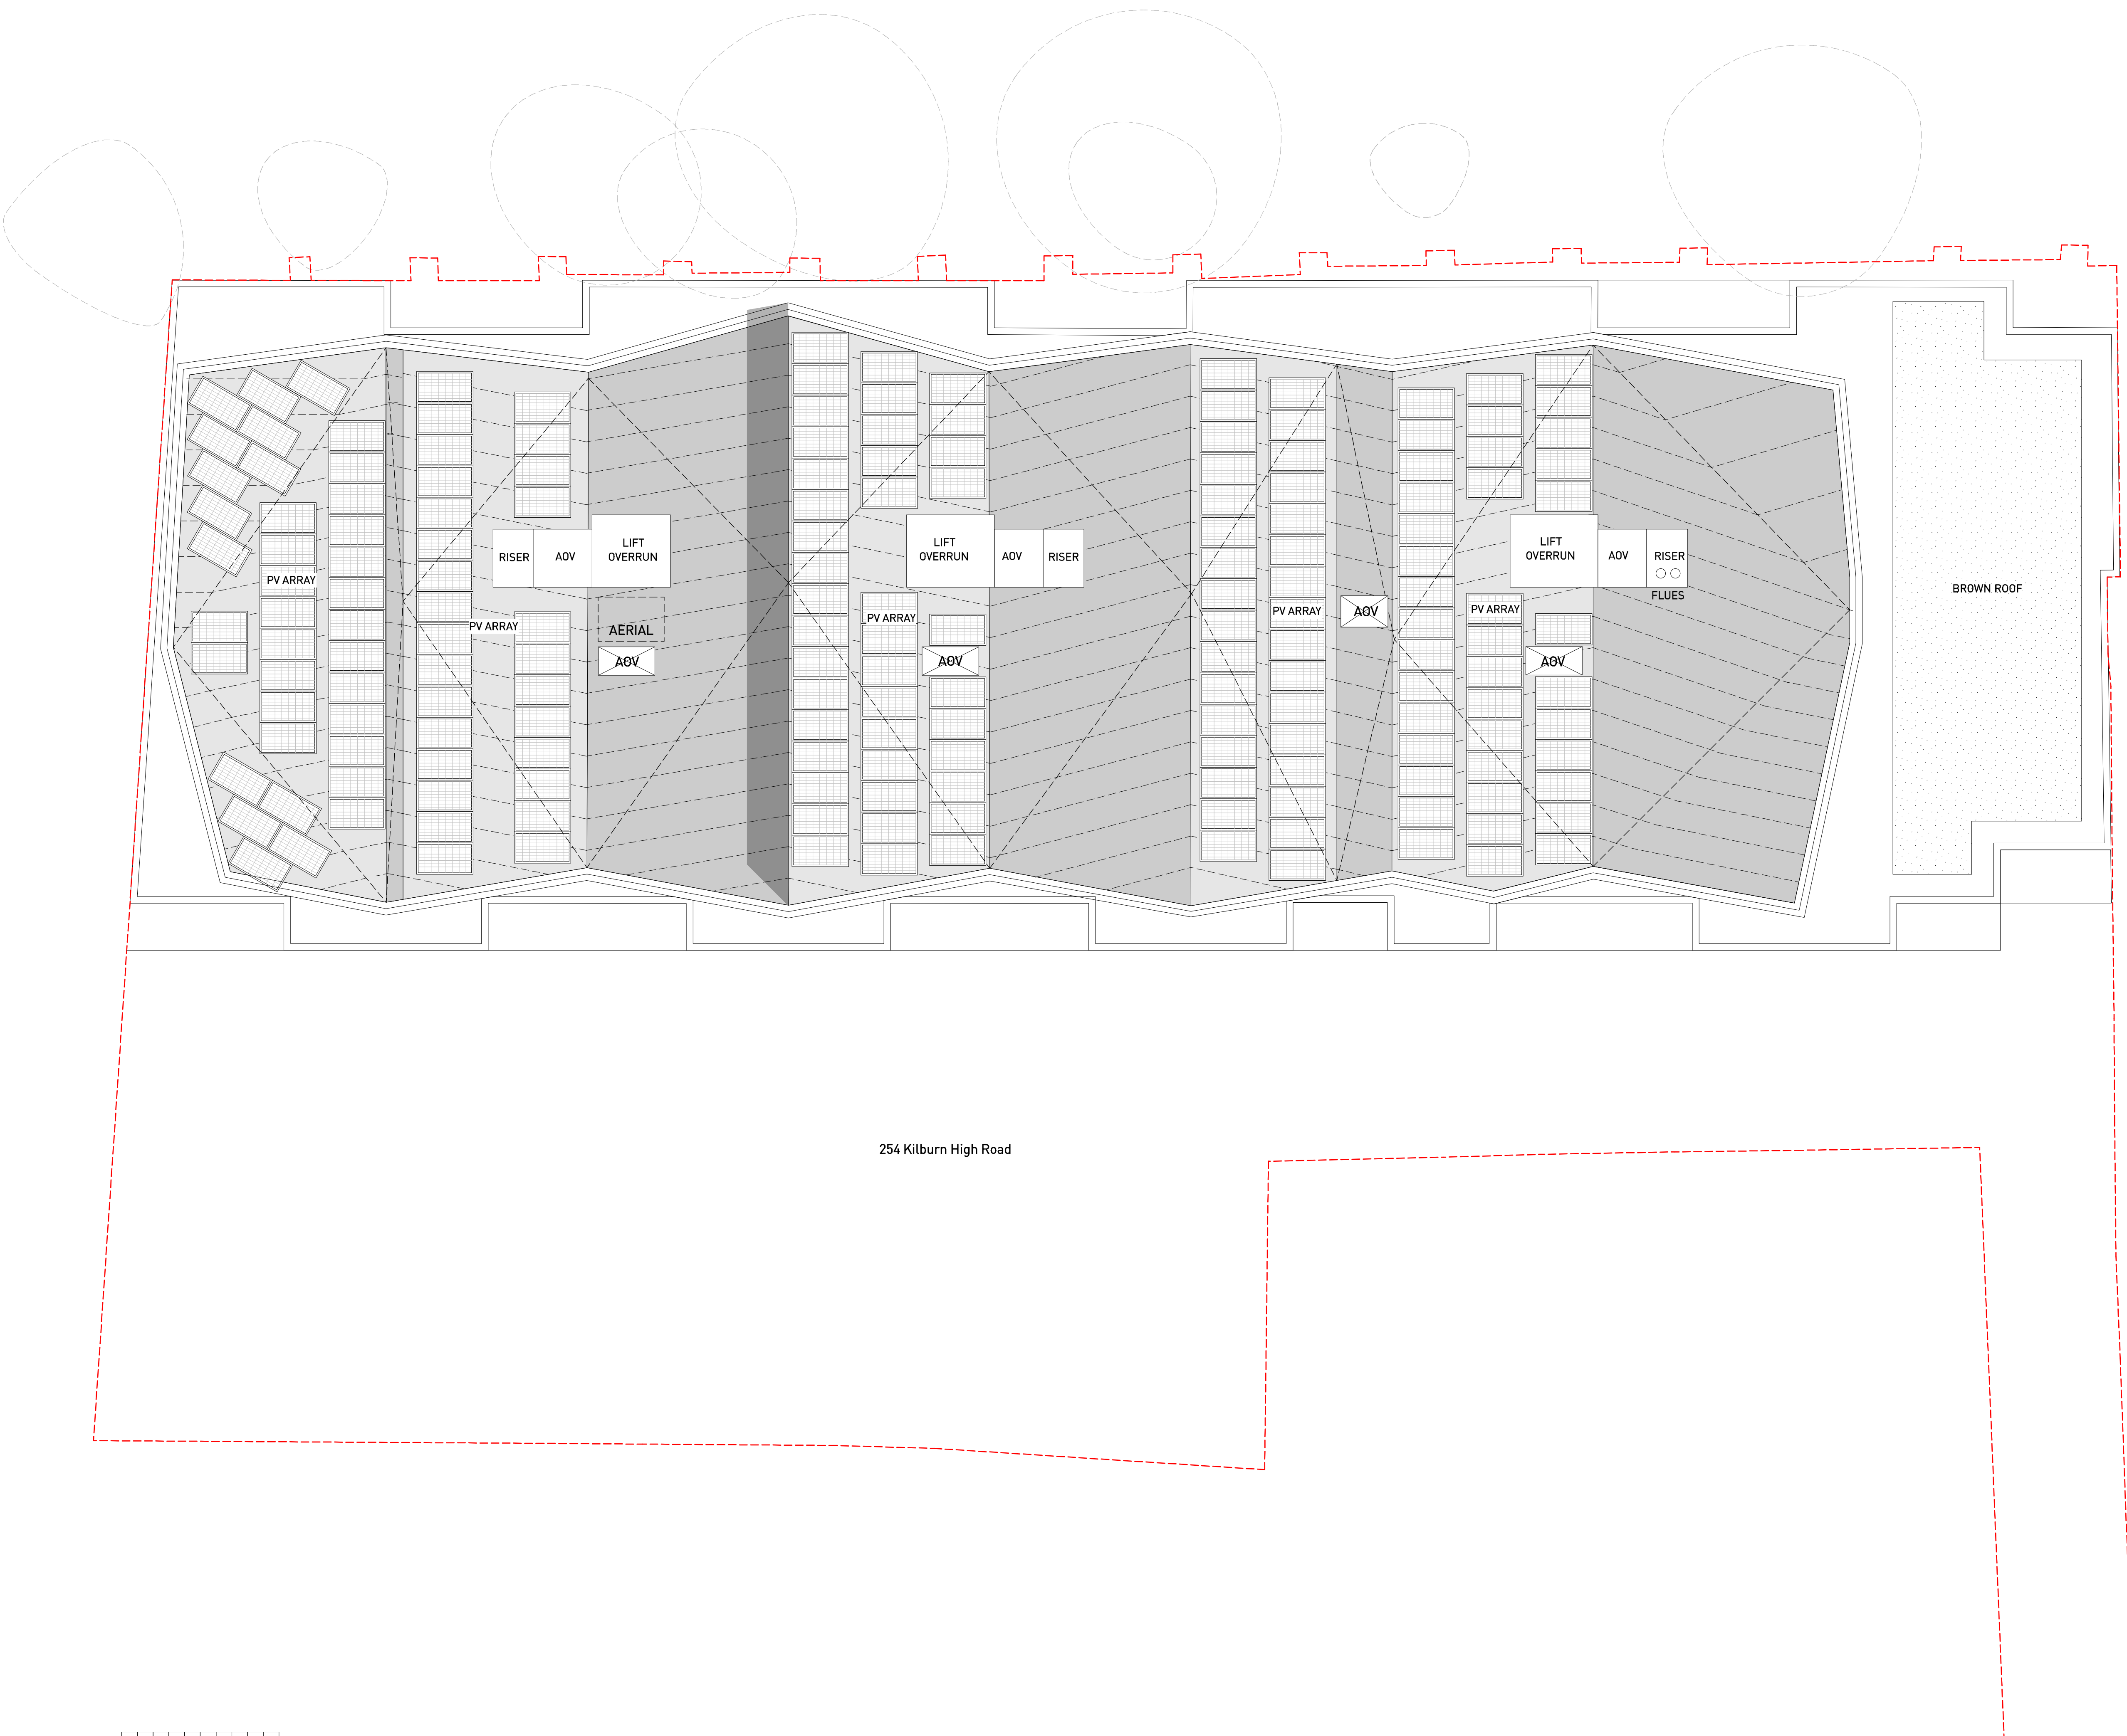

**CLARIDGEARCHITECTS**

T +44 (0)20 8969 9223 F +44 (0)20 8969 9224  
 W info@claridgearchitects.com  
 6 LONSDALE RD  
 LONDON NW6 6RD

FOR **Aitch Group**

This drawing is the property of Claridge Architects Ltd. Copyright is reserved & this drawing is issued on the condition that it is not copied, reproduced, retained or disclosed to any unauthorised person, either wholly or in part, without our consent. Do not scale from this drawing, check all dimensions on site.

-	-	-
-	-	-
-	-	-
-	-	-
-	-	-
-	-	-
-	-	-
-	-	-
-	-	-
REV	DATE	NOTES

PROJECT	<b>254 Kilburn High Road</b>		
TITLE	<b>Roof Plan</b>		
STATUS	<b>Planning - New Application</b>		
DRAWN	<b>AB</b>	CHECKED	<b>JvV</b>

DATE	SCALE	PROJECT NO.	DRAWING NO.	REVISION
24.03.15	1:100 A1	12066	GA.06	-

0.5 1.0 1.5 2.0 2.5 3.0 3.5 4.0 4.5 5.0 m