

1. steps to pavement
2. storage
3. side passage to garden
4. patio
5. lower ground floor entrance
6. hallway
7. utility room
8. kitchen
9. dining
10. window
11. boundary wall to 9 Tanza Road

XL

X

YL

Y



7 TANZA ROAD NW3 2UA


LOWER GROUND FLOOR PLAN, EXISTING

SCALE 1:50

APRIL 2015

DRW NO 02



1. steps down to garden
2. side passage
3. front door
4. hallway
5. wc
6. reception room
7. boundary wall to 9 Tanza Road

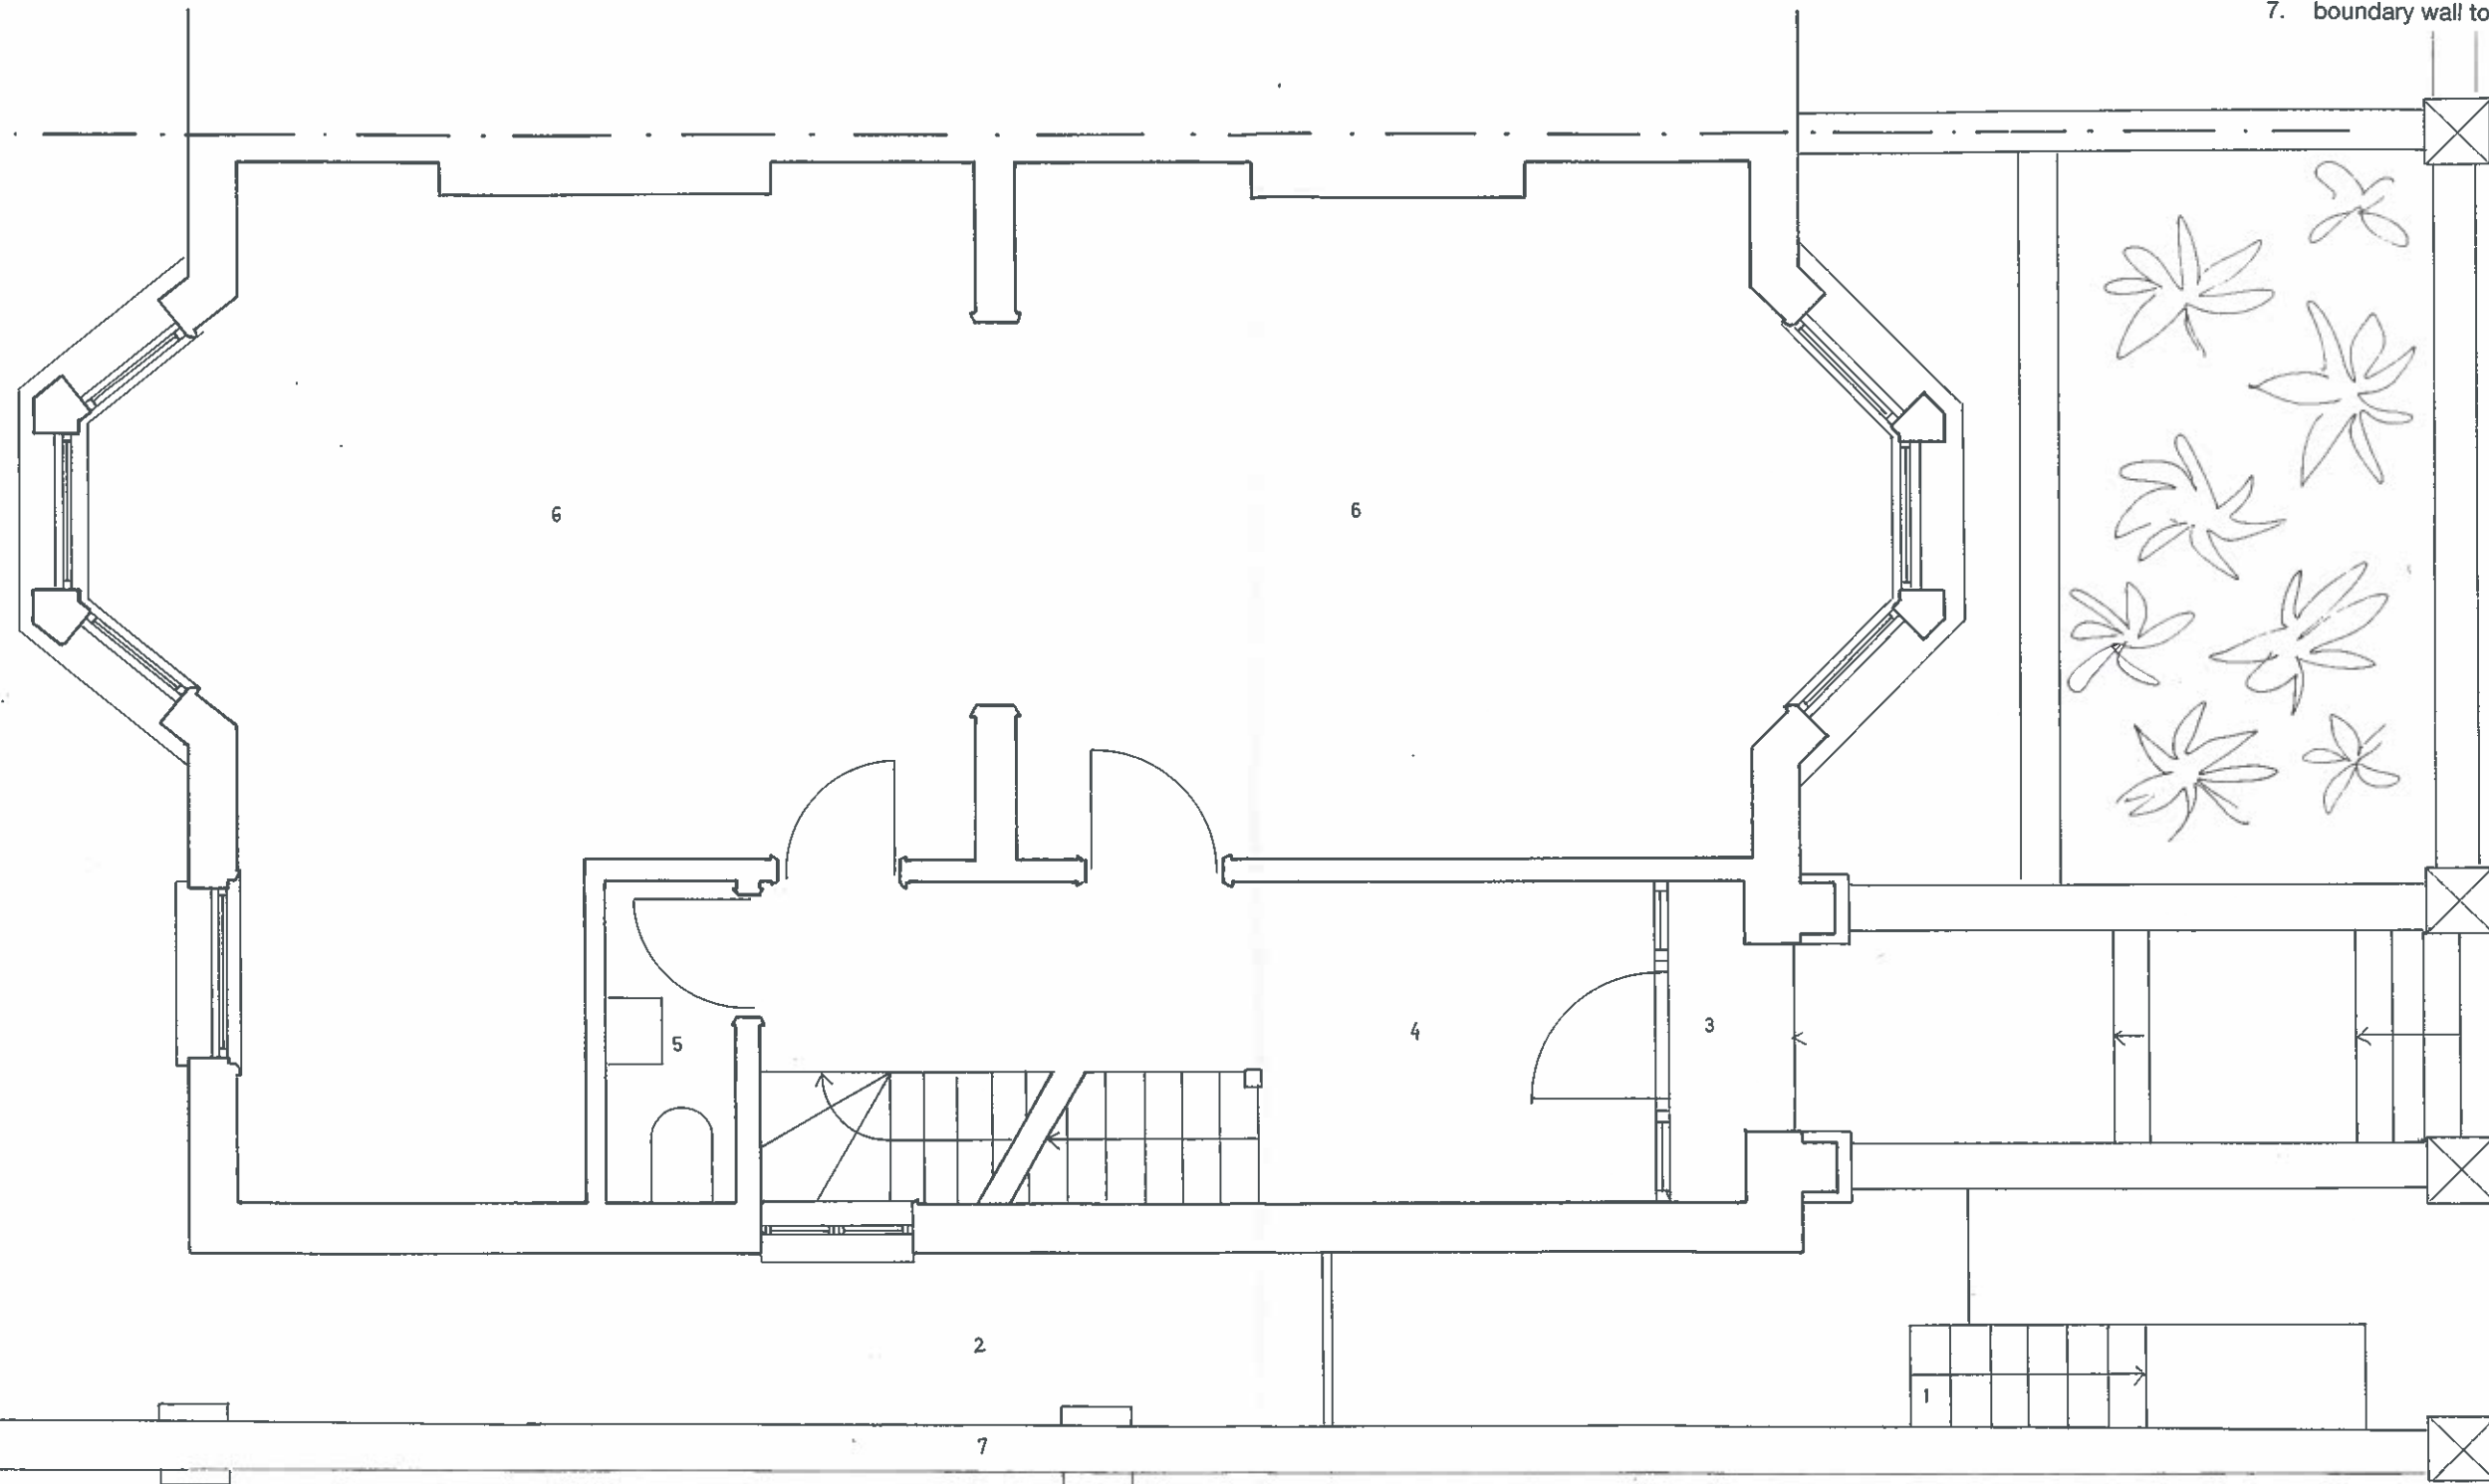

7 TANZA ROAD NW3 2UA

GROUND FLOOR PLAN, EXISTING

SCALE 1:50    APRIL 2015    DRW NO 03

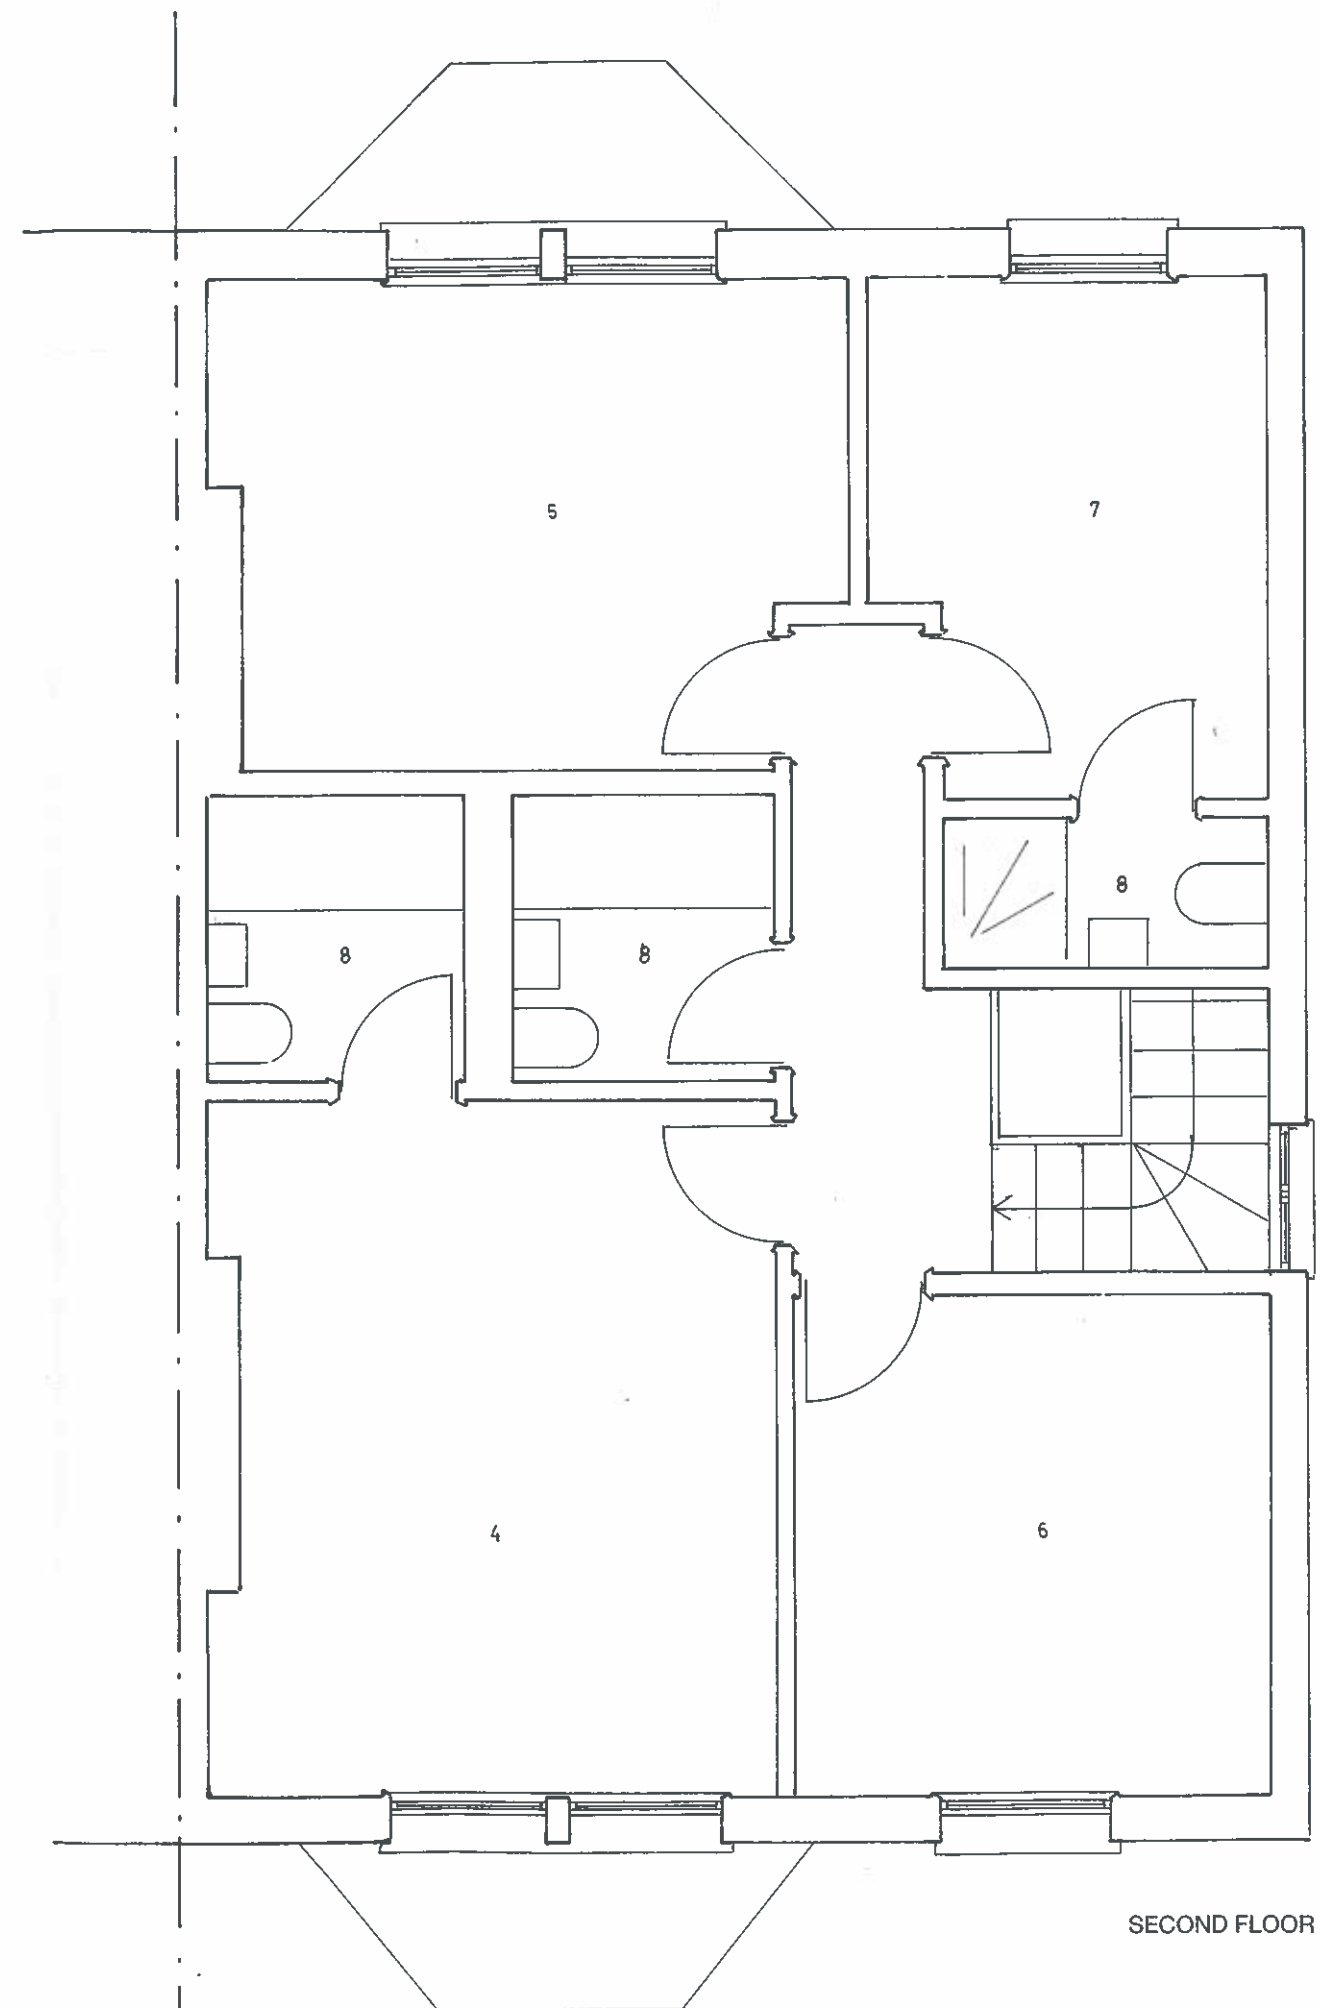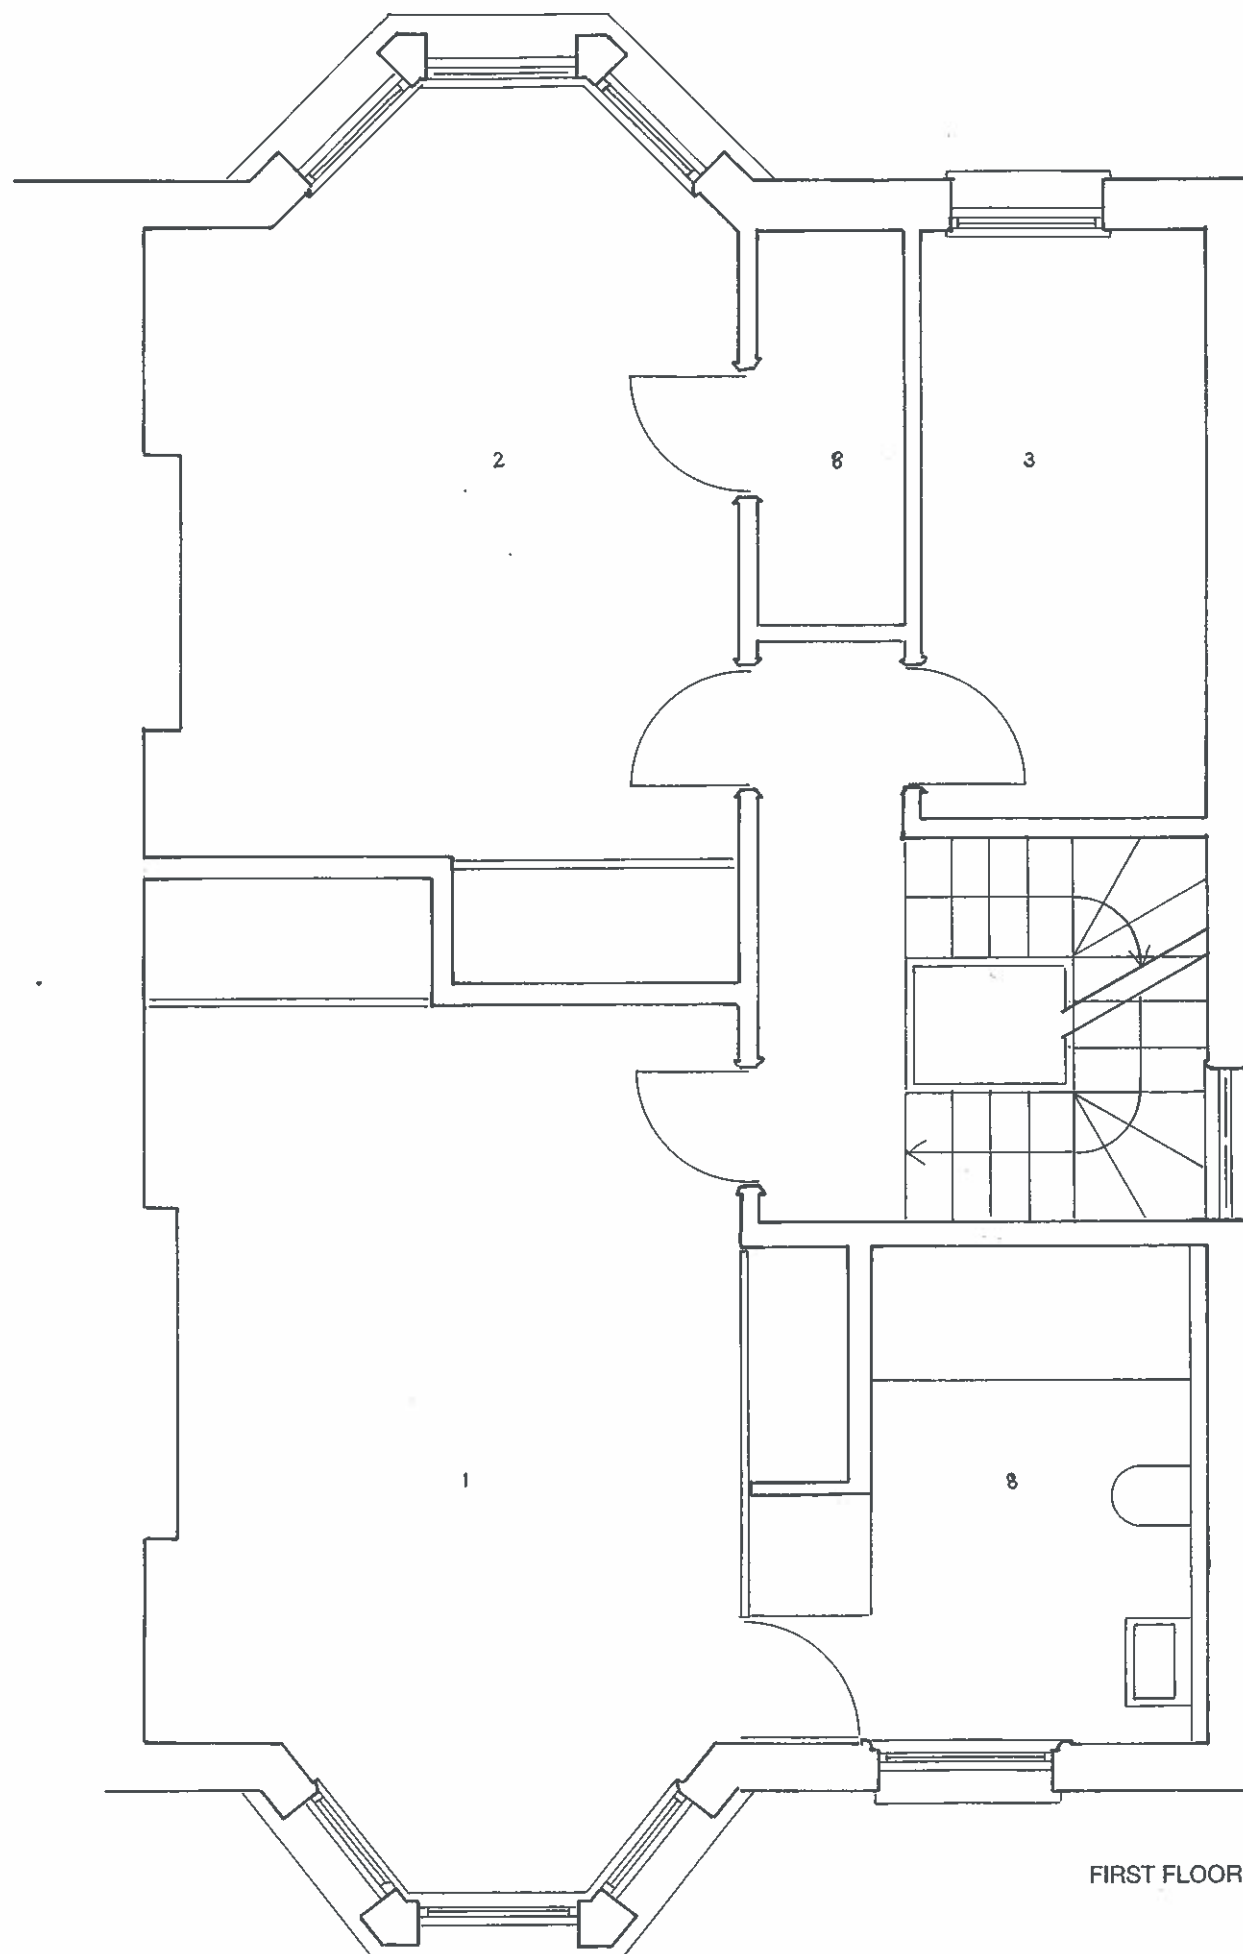

1. bedroom 1
2. bedroom 2
3. bedroom 3
4. bedroom 4
5. bedroom 5
6. bedroom 6
7. bedroom 7
8. bathroom