


- 1. steps to pavement
- 2. storage
- 3. proposed shed
- 4. patio
- 5. lower ground floor entrance
- 6. hallway
- 7. utility room
- 8. kitchen
- 9. dining
- 10. proposed enlarged window
- 11. boundary wall to 9 Tanza road

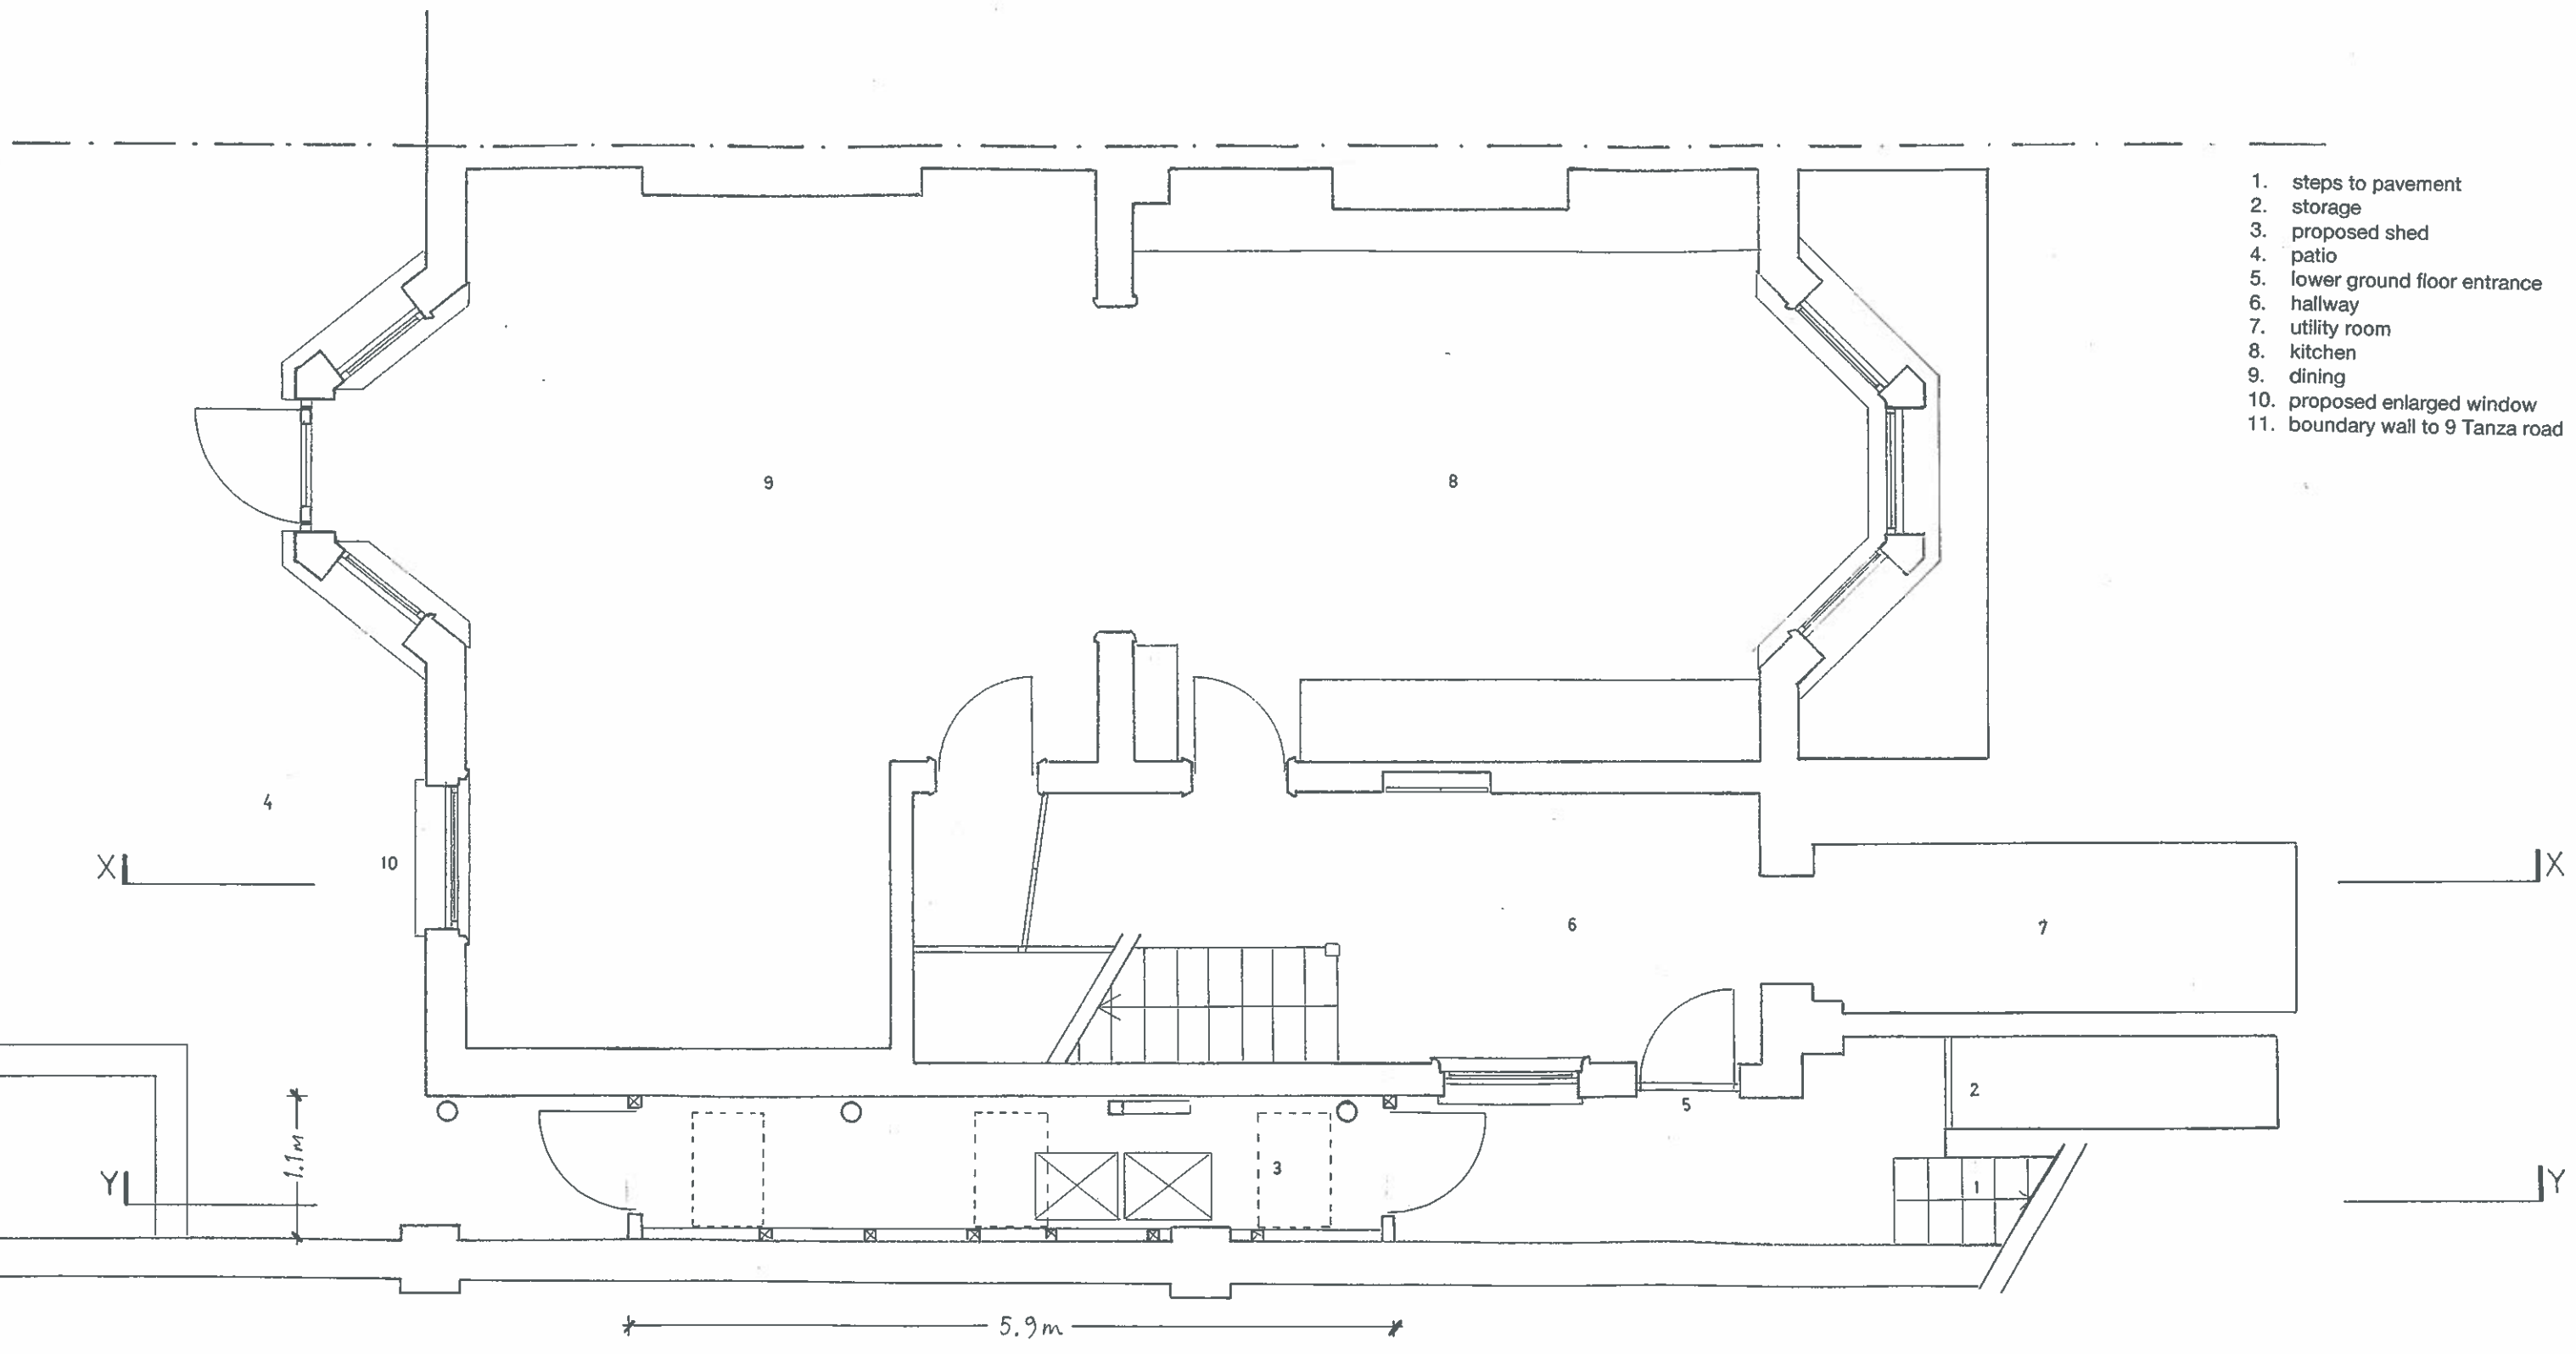


7 TANZA ROAD NW3 2UA

LOWER GROUND FLOOR PLAN, PROPOSED

SCALE 1:50    APRIL 2015    DRW NO 12

1. steps down to garden
2. proposed shed with zinc roof and 3 no roof lights
3. front door
4. hallway
5. wc
6. reception room
7. boundary wall to 9 Tanza Road

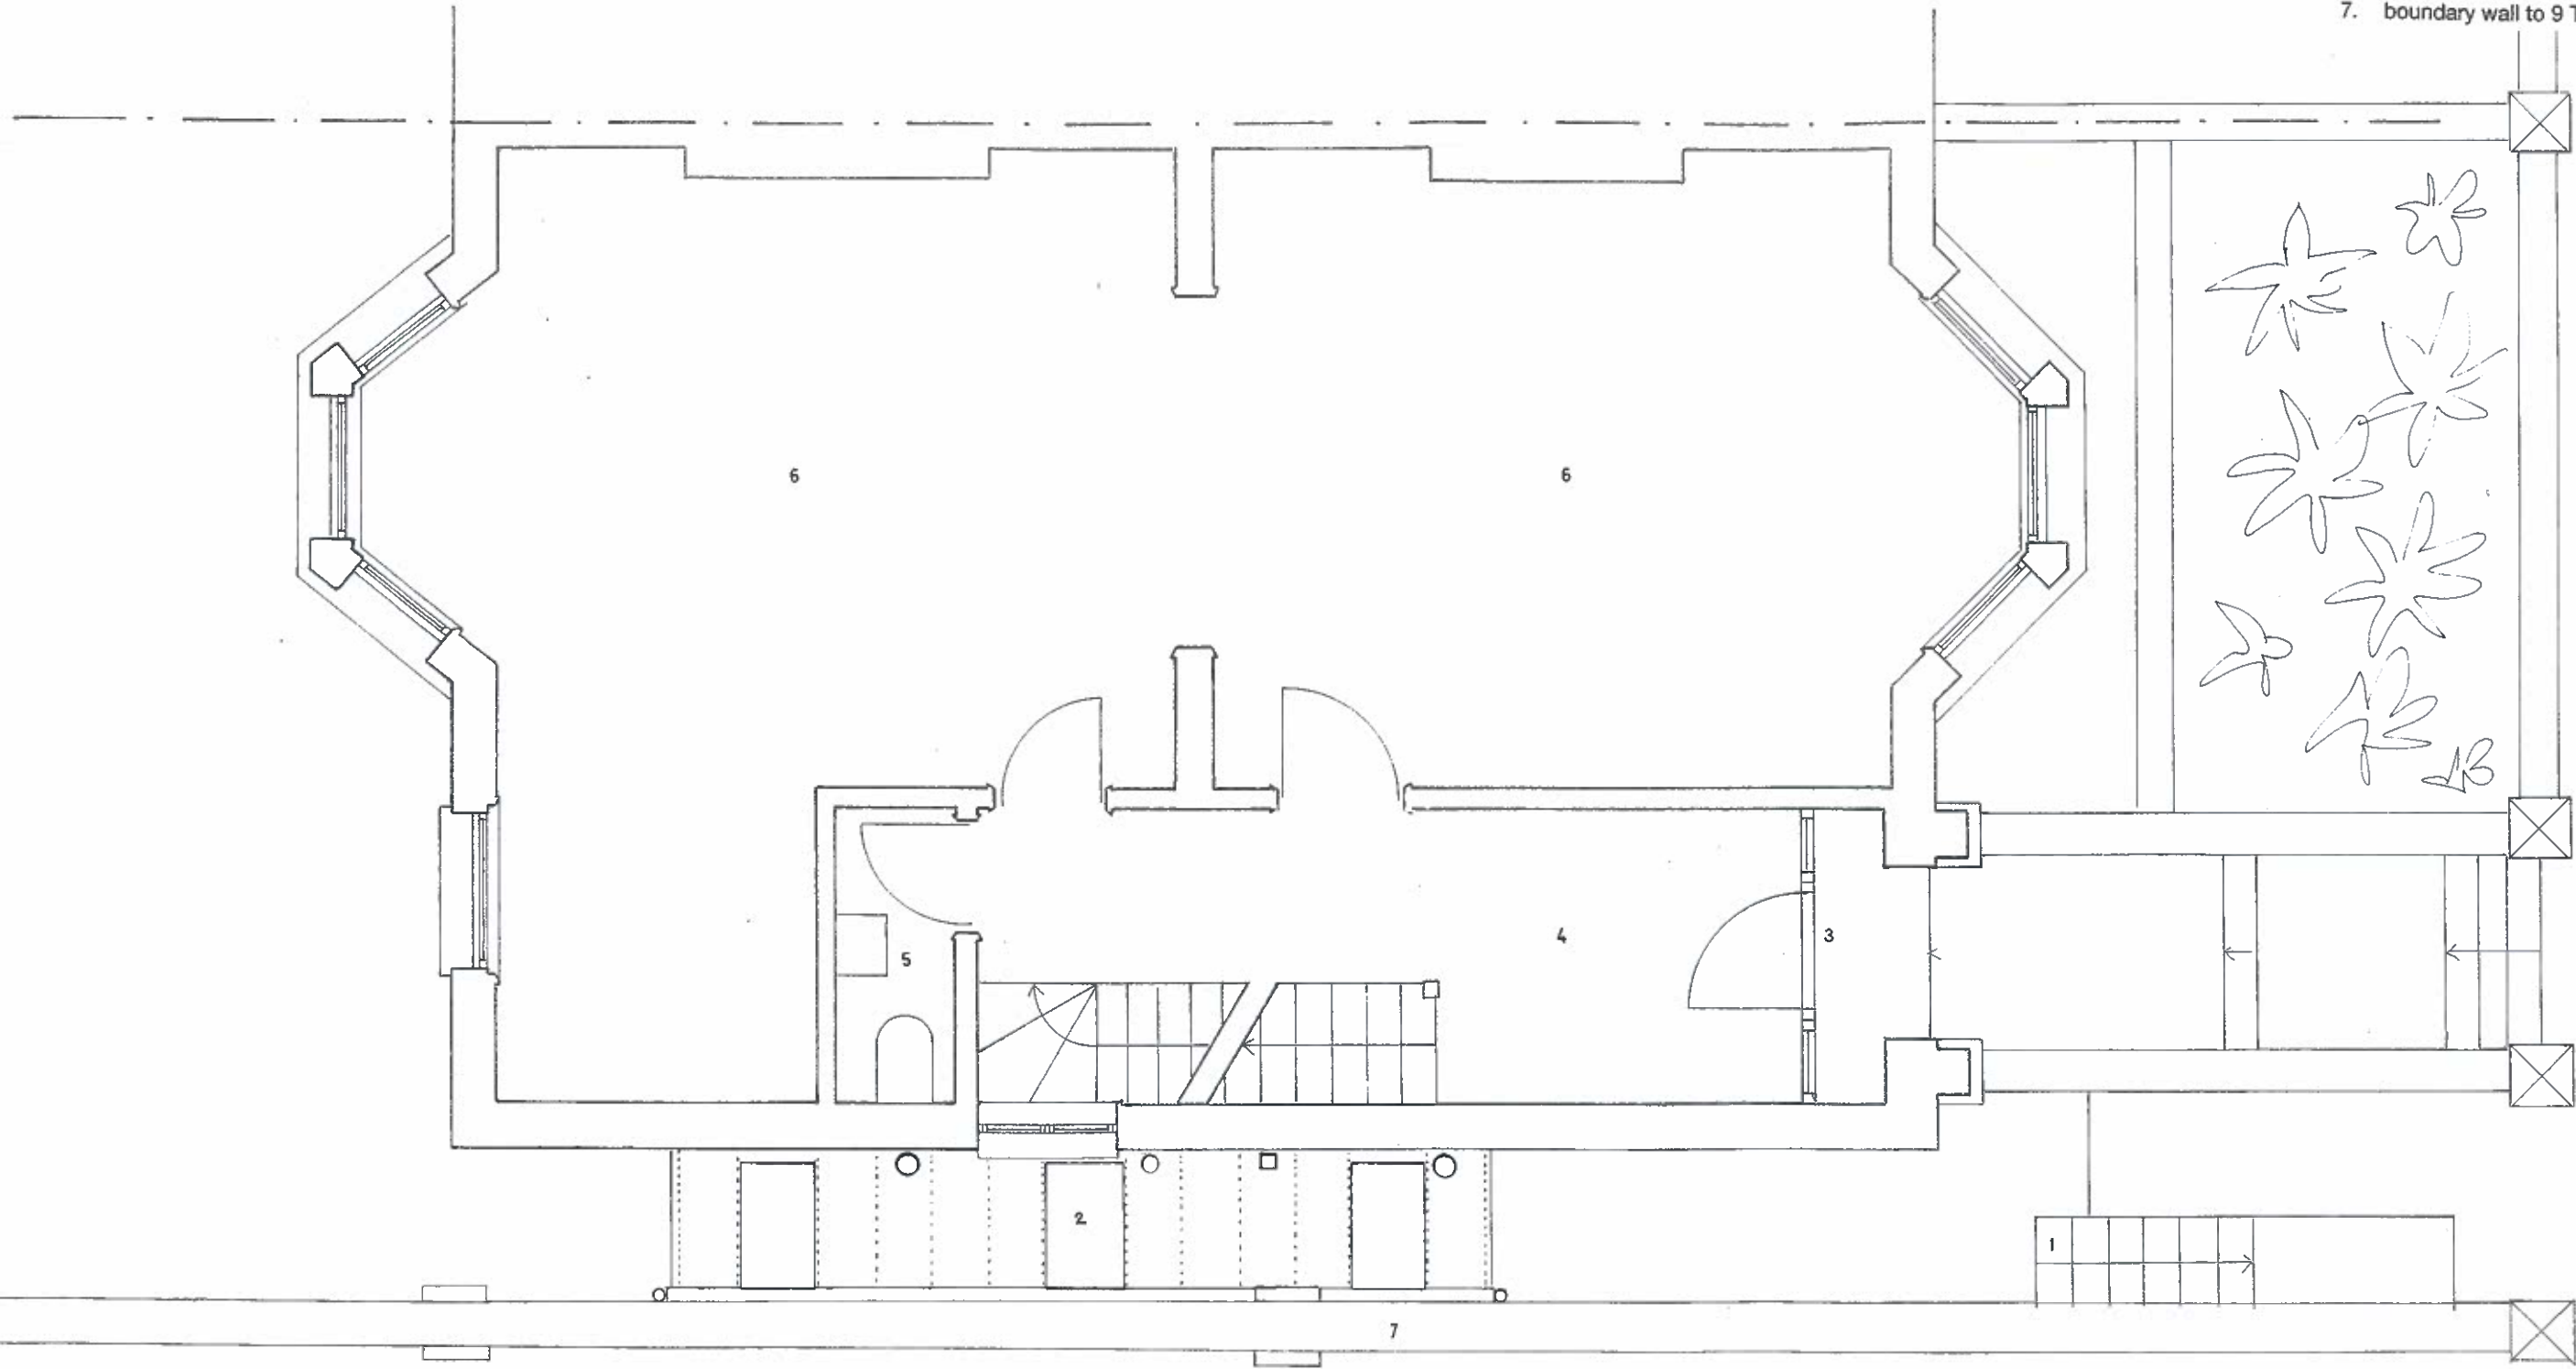

7 TANZA ROAD NW3 2UA

GROUND FLOOR PLAN, PROPOSED

SCALE 1:50

APRIL 2015

DRW NO 13