
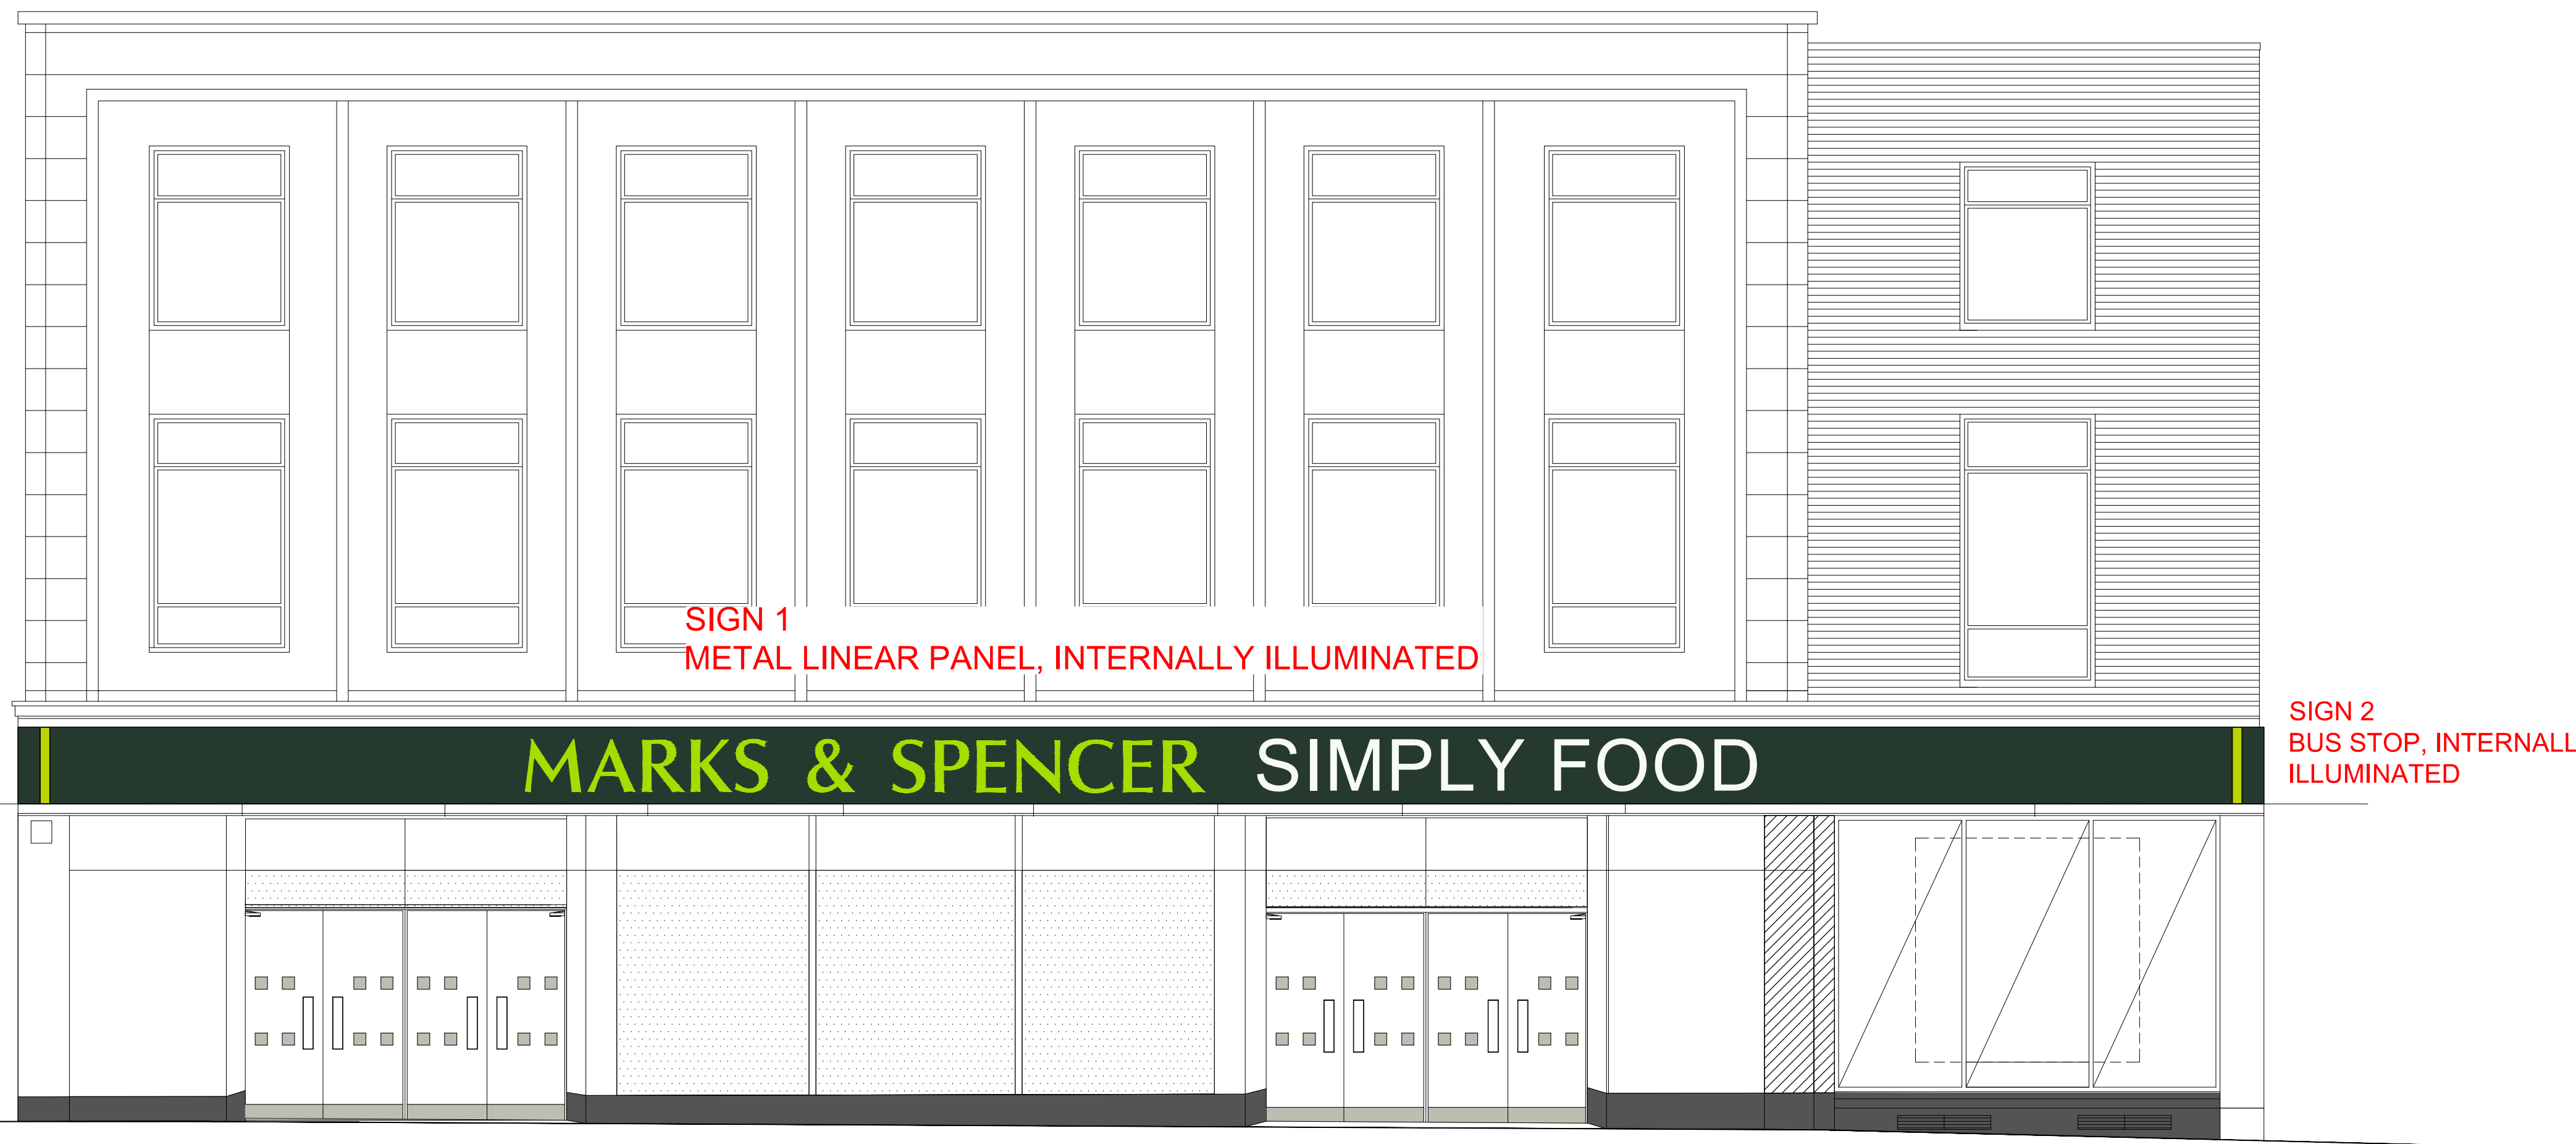


COPYRIGHT PROTECTED.

 

SIGN 3  
BUS STOP,  
INTERNALLY  
ILLUMINATED

SIGN 1  
METAL LINEAR PANEL, INTERNALLY ILLUMINATED

SIGN 2  
BUS STOP, INTERNALLY  
ILLUMINATED


MARKS & SPENCER SIMPLY FOOD

SIGNAGE HEIGHT 3.400M

GROUND LEVEL 0.000M

EXISTING ELEVATION A - CAMDEN HIGH STREET  
SCALE 1:50 @ A1

REV	DATE	DESCRIPTION	DRAWN	CHECKED
LOCATION FIGURE				

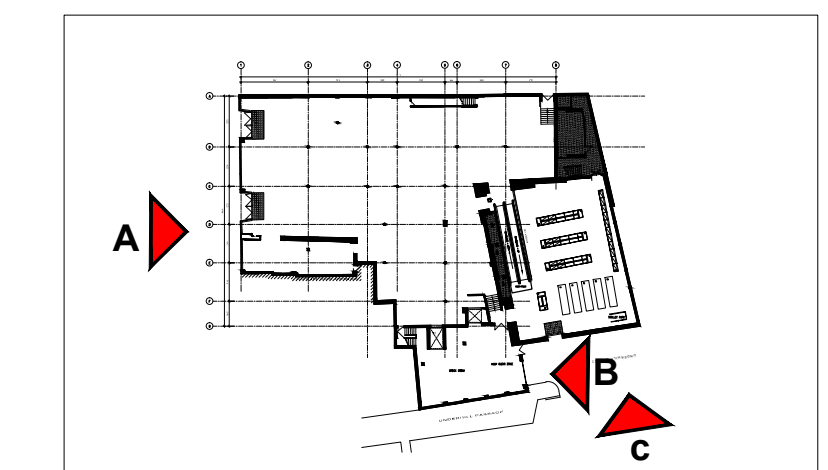

**M&S**  
EST. 1884

STORE NAME  
**CAMDEN TOWN**  
COUNTRY  
**UNITED KINGDOM**  
PROJECT  
**PROPOSED MASTERBRAND ROLLOUT**

DRAWING  
**EXISTING EXTERNAL ELEVATIONS**

CONSULTANT  
**WDR & RT TAGGART**  
DISCIPLINE DESCRIPTION  
**ARCHITECTURE**

CONSULTANT LOGO  
Laganwood House  
Newforge Lane  
Milsome Road  
Belfast BT9 5NX

t: +44 (0)28 9066 2121  
f: +44 (0)28 9066 3162  
e: mail@wd-r-taggart.com  
w: www.wd-r-taggart.com




WDR & RT TAGGART

SCALE	PAPER SIZE	DATE	DRAWN	CHECKED
1:100	A1	18.02.15	RM	SPM

STORE NUMBER	PROJECT No	DISCIPLINE CODE	DRAWING No
0291	GNL723	A	01003

CONSULTANT PROJECT No	STATUS	REVISION
15019	P	--

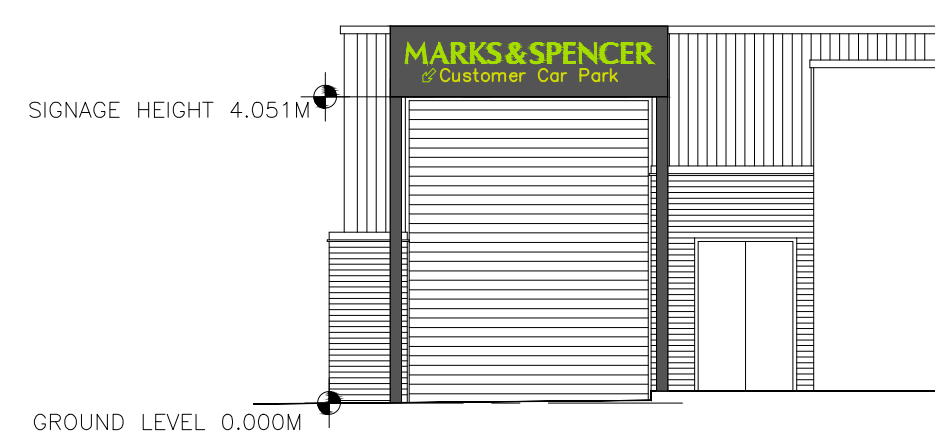

EXISTING ELEVATION B  
SCALE 1:100 @ A1



EXISTING SIDE/REAR ELEVATION C  
SCALE 1:100 @ A1

SIGN 4  
METAL PANEL, INTERNALLY ILLUMINATED

SIGNAGE HEIGHT 2.600M

GROUND LEVEL 0.000M