


Notes:

The contractor is to verify all buildings and site dimensions prior to commencement of works or preparation of shop drawings.  
This drawing and the building works depicted are COPYRIGHT of TRIDENT and may not be reproduced except by written permission.

Use only figured dimensions. Do not scale

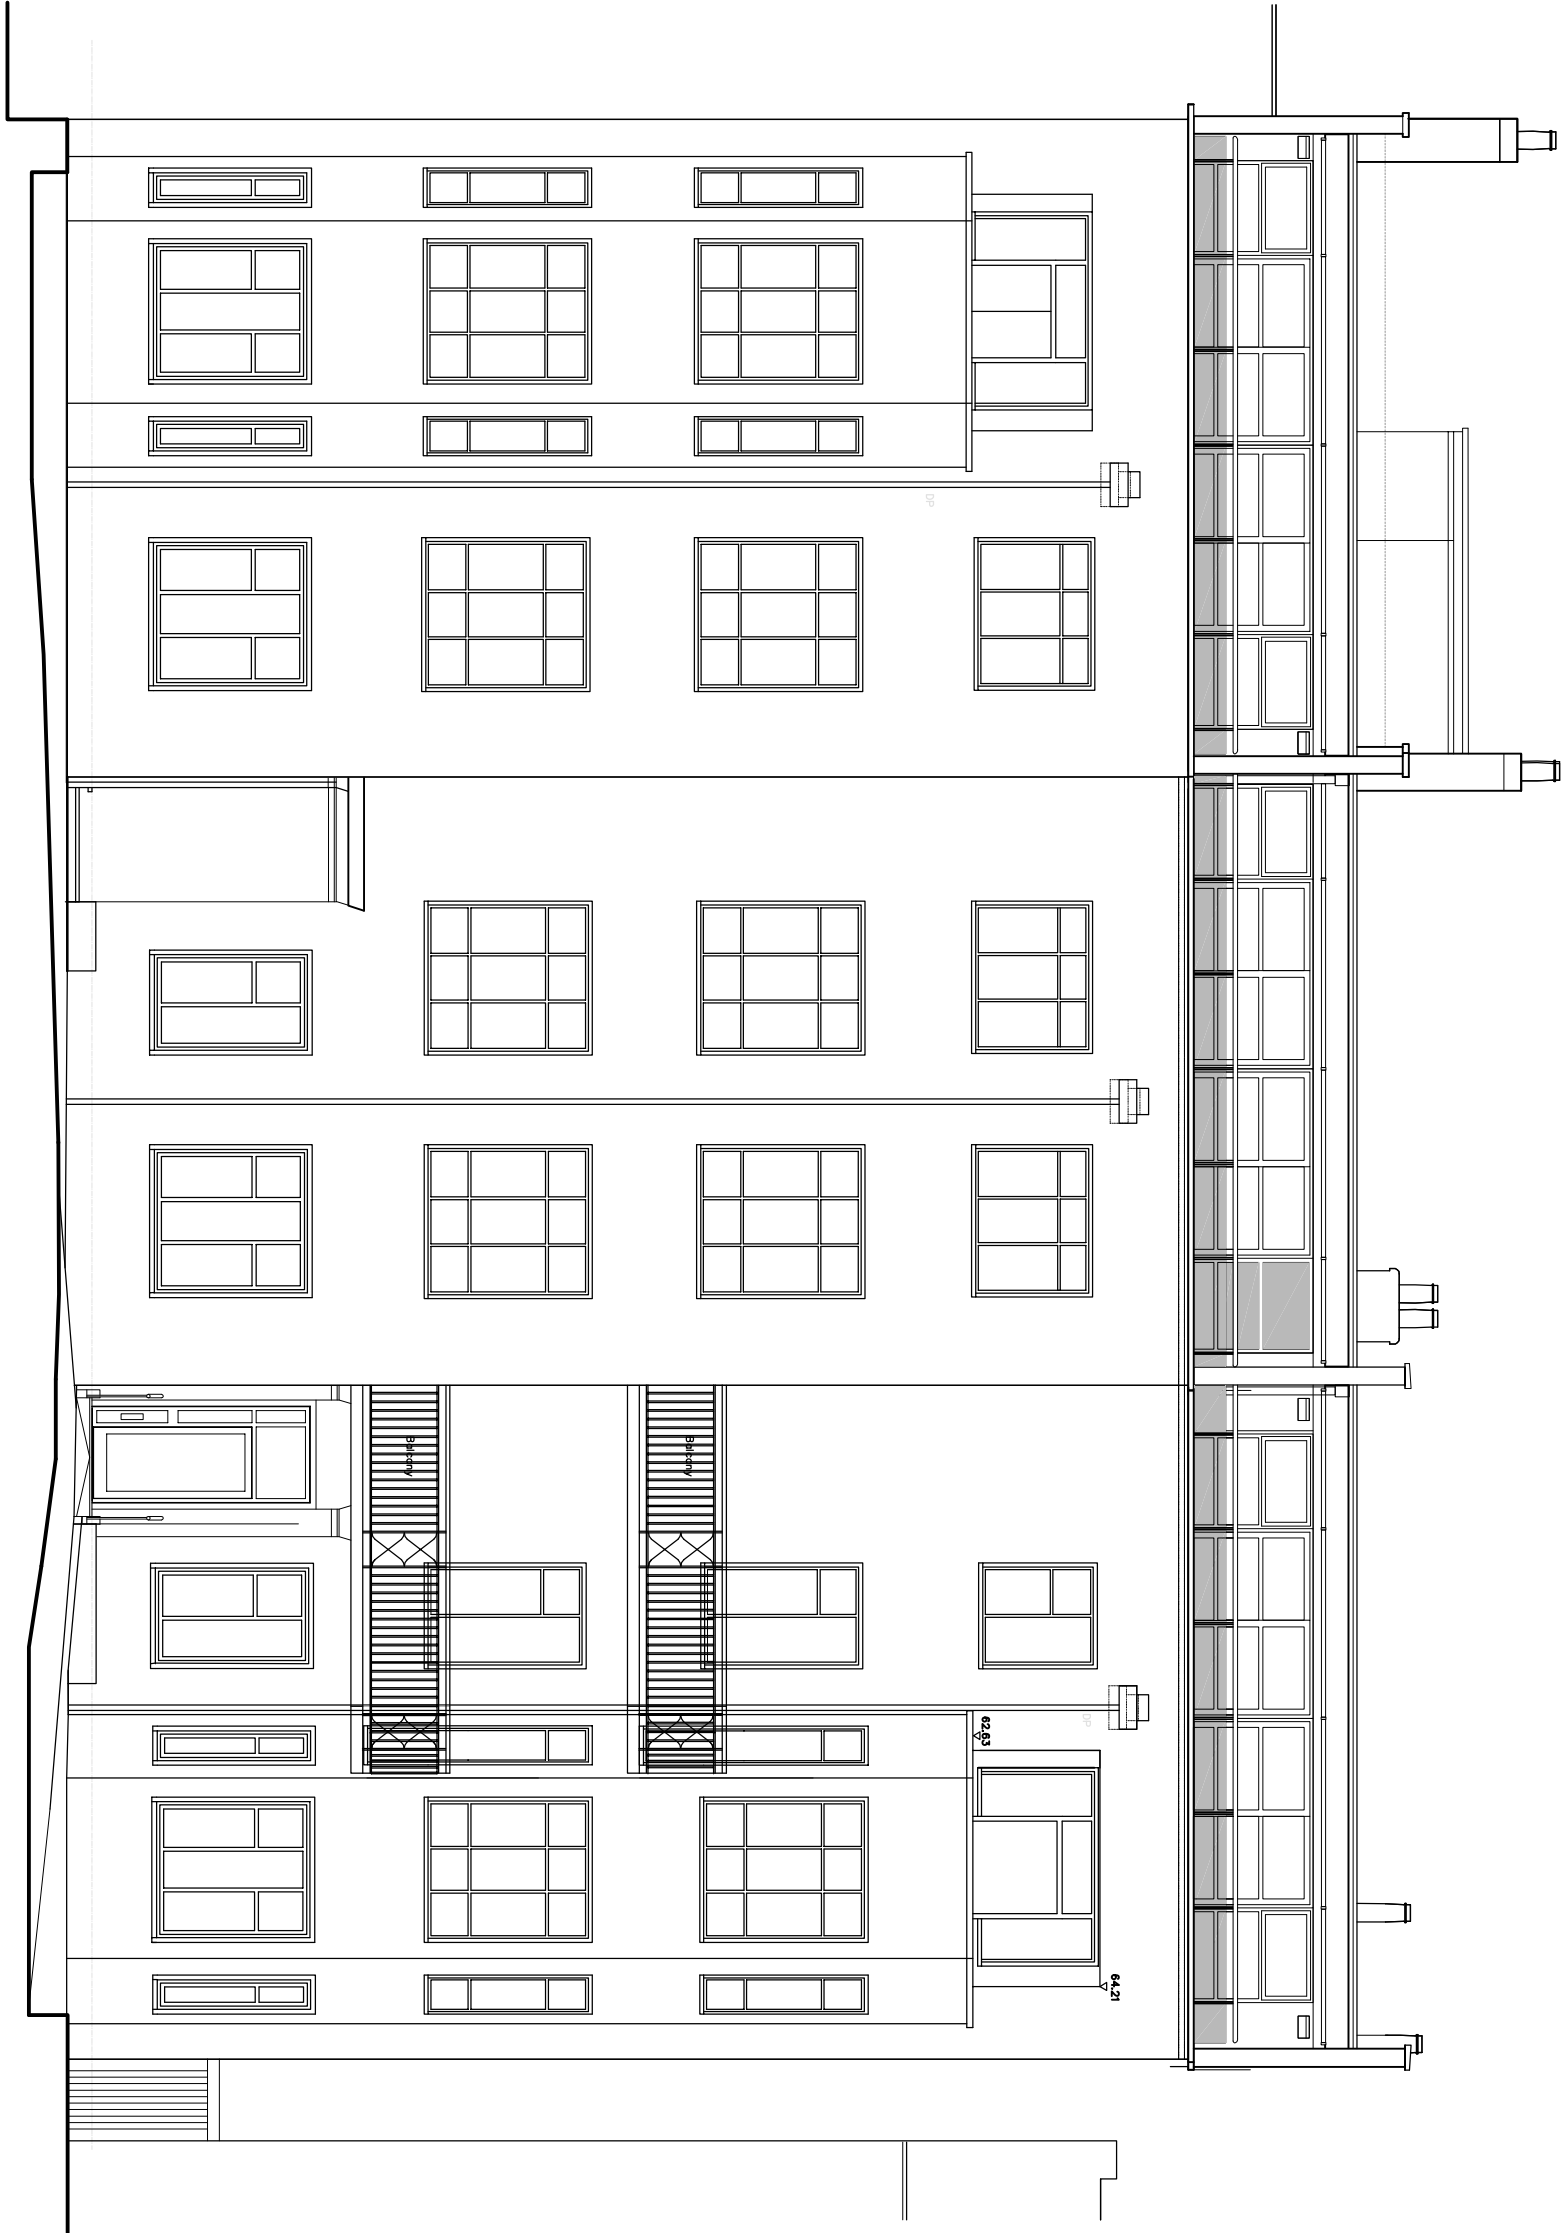

Front Elevation As Proposed

Revisions: Date: Description: Checked:

Client:

CBRE Global Investors

Property:  
89-91 West End Lane  
London  
NW6 4SY

Title:  
Front Elevation  
As Proposed

Job No: P2013-0775  
Drawn by: WS  
Scale: A3 @ 1/100

Drawing No: 008  
Date: Apr 2015  
Checked: AL

Trident Building Consultancy Ltd  
10 King William Street  
London  
EC4A 3DF  
Tel: 020 7290 8181  
Fax: 020 7290 8199  
www.tridentbc.com

trident