


01 PROPOSED EXTERNAL GROUND FLOOR PLAN
1:50 @ A1

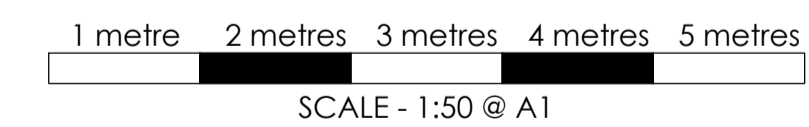

DATE	REVISIONS	GENERAL INFORMATION	APPLICANT	DRAWING TITLE			
1	16.12.14 DRAWINGS ISSUED	<p>GENERAL INFORMATION UNDER NO CIRCUMSTANCES SHALL MANUAL ALTERATIONS BE MADE. FIGURED DIMENSIONS TAKE PREFERENCE TO SCALE. VERIFY AND CHECK ALL DIMENSIONS ON SITE. DRAWING BASED UPON SURVEY BY ROSS LAIRD DRWG NO: 2460-01. PROPOSALS TO BE CHECKED AND APPROVED BY BUILDING REGULATIONS DEPARTMENT.</p> <p>DISCLAIMER THE HARD COPY ACCOMPANYING THE ELECTRONIC DATA IS THE LEGAL TRANSMISSION OF INFORMATION. THE ELECTRONIC DATA IS ISSUED ONLY FOR CONVENIENCE OF USE. NO RESPONSIBILITY FOR THE ACCURACY OR FOR ANY CONSEQUENCE RESULTING FROM THE USE OR ALTERATION OF THIS INFORMATION IS ACCEPTED.</p>	THE MONTAGUE ON THE GARDENS HOTEL	PROPOSED EXTERNAL EXTERNAL GROUND FLOOR PLAN			
2			JOB TITLE MONTAGUE HOTEL, LONDON, WC1B 5BJ				
3			DATE 16.12.14	STATUS PLANNING	DRAWING NUMBER AD/4400/11	SCALE 1:50 @ A1	REV. 1
4							
5							