



EXISTING


EXTENT OF ROYAL NATIONAL HOTEL - BEDFORD WAY ELEVATION

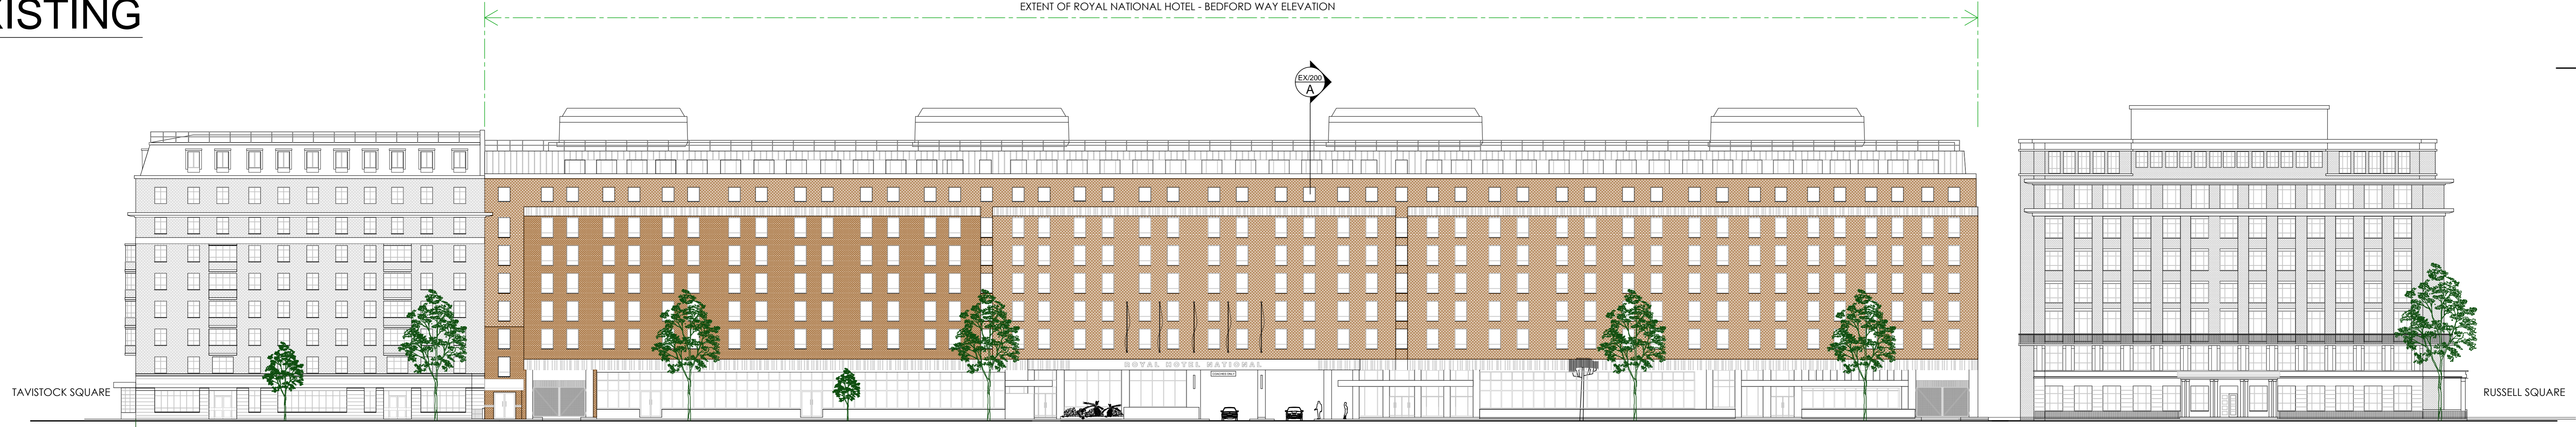

1 BEDFORD WAY ELEVATION - FULL LENGTH STREETFRONT ELEVATION
Scale: 1:250 @ A0

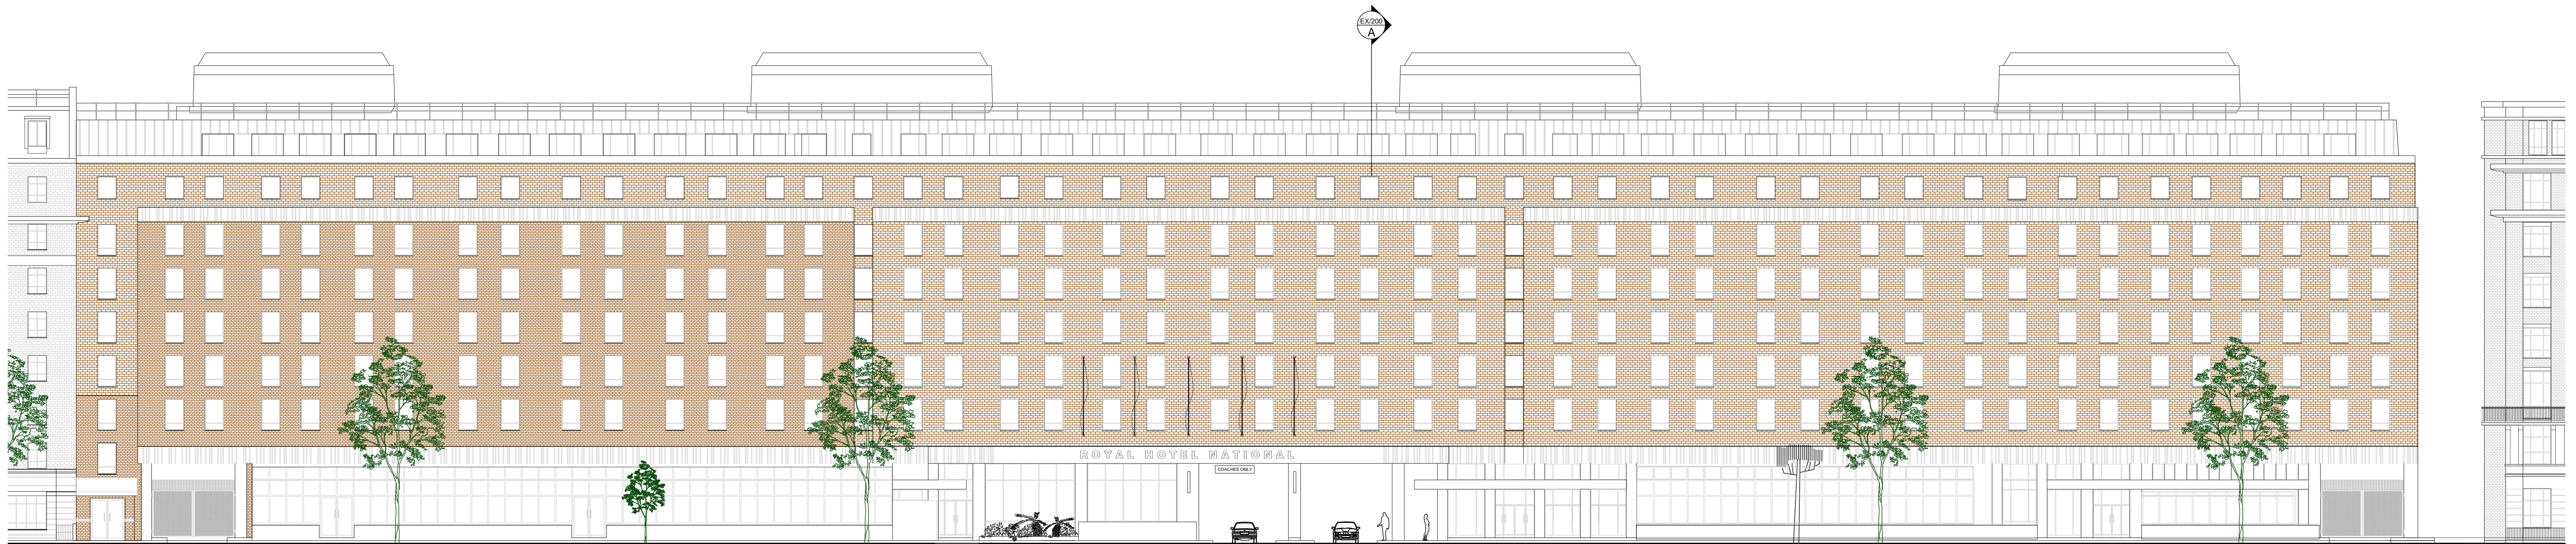


2 BEDFORD WAY ELEVATION - ROYAL NATIONAL HOTEL ELEVATION
Scale: 1:150 @ A0

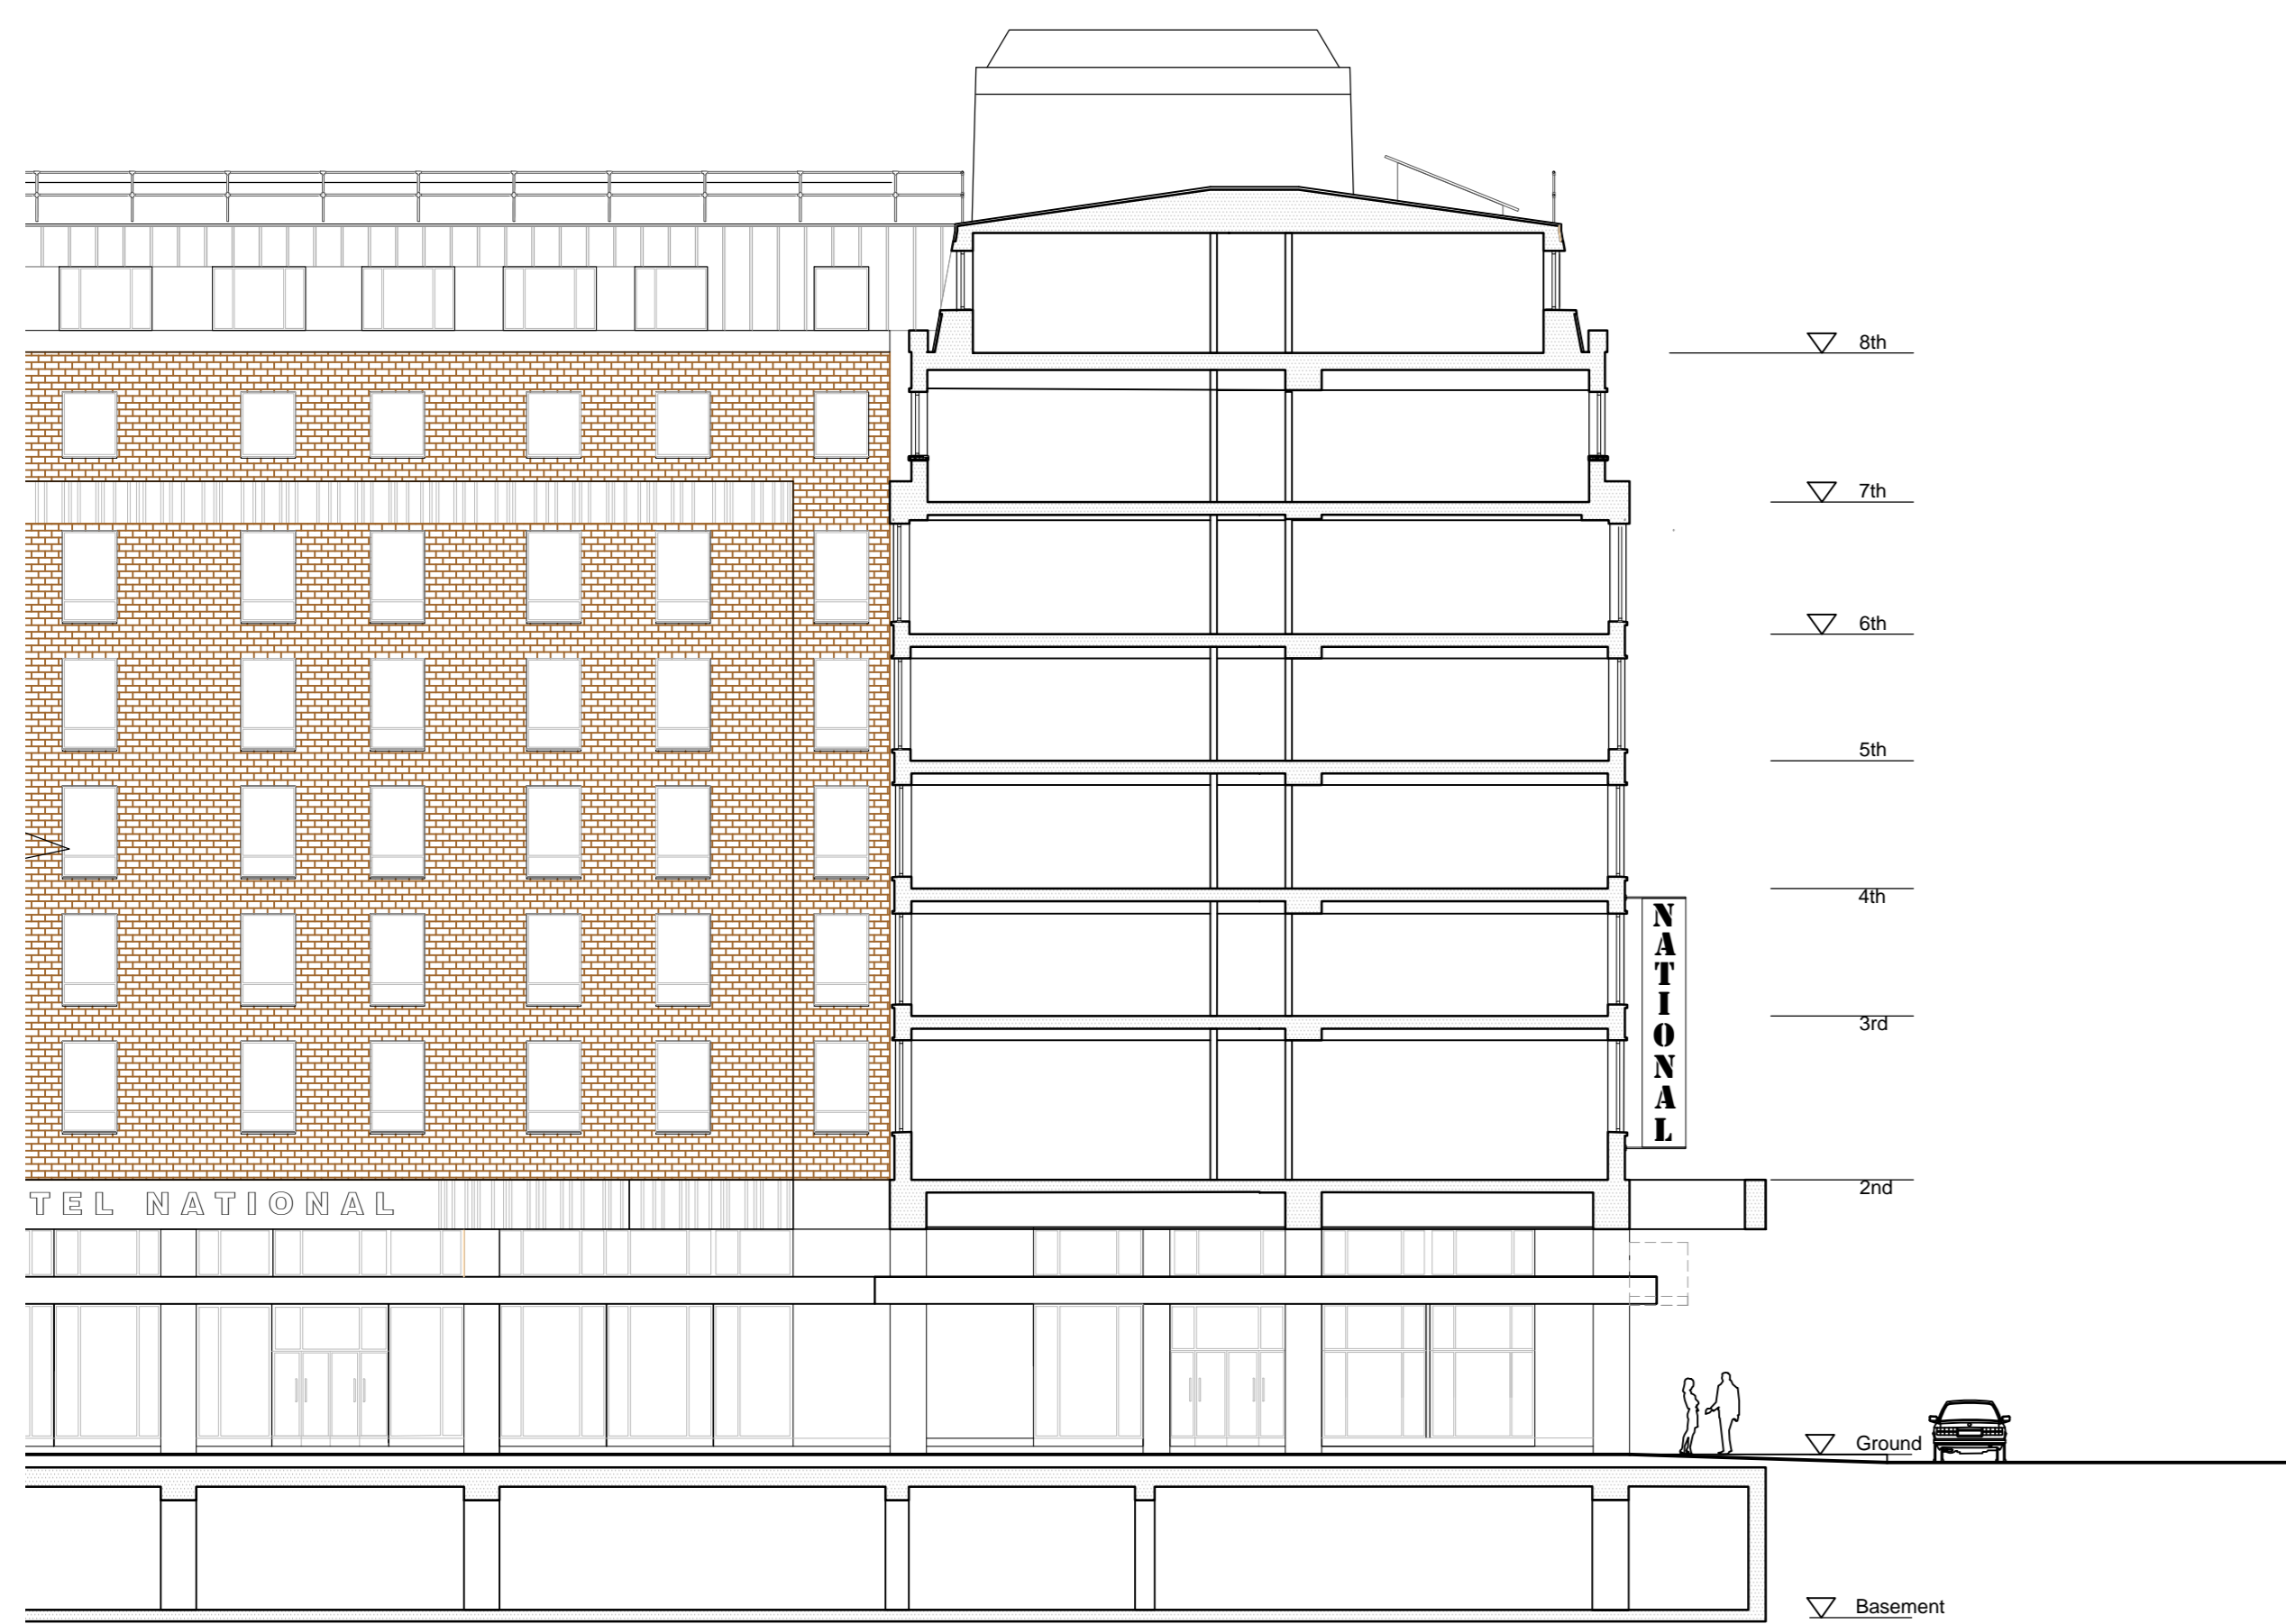

3 SECTION -A-
Scale: 1:150 @ A0

This drawing must not be reproduced without permission.
Do not scale from drawing.
Contractor to check all dimensions on site.
Report discrepancies to the architect.

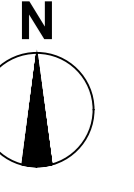

00	30.03.2015
PLANNING	
rev	amendments date by

architects
ipa
55 Kingstown Street
London NW1 8JP
T + 44 (0) 20 7436 1133
W ipa-architects.com

Project
ROYAL NATIONAL HOTEL
38-51 BEDFORD WAY
LONDON, WC1H 0DG

Drawing Title
BEDFORD WAY ELEVATION
SECTION -A-

Drawing Status	
PLANNING	
Date	Drawn by INT
Scale	
A0 @ 1:250	A2 @ 1:500
Drawing No.	Rev
14E8.EX.200	00
Code File	
14E8.EX.001.dwg	
© IPA Architects. All rights reserved.	