


# PROPOSED


EXTENT OF ROYAL NATIONAL HOTEL - BEDFORD WAY ELEVATION

This drawing must not be reproduced without permission. Do not scale from drawing. Contractor to check all dimensions on site. Report discrepancies to the architect.

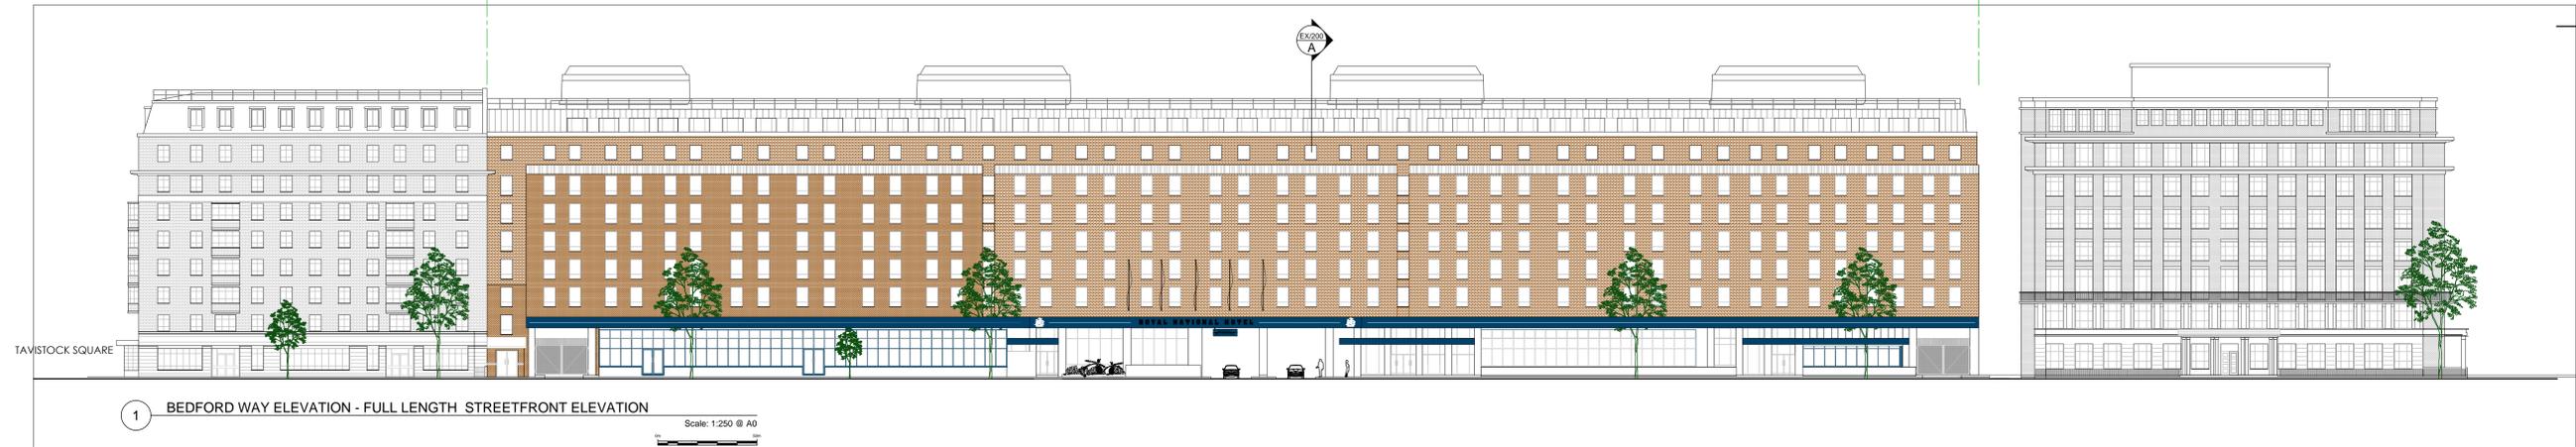

1 BEDFORD WAY ELEVATION - FULL LENGTH STREETFRONT ELEVATION

Scale: 1:250 @ A0

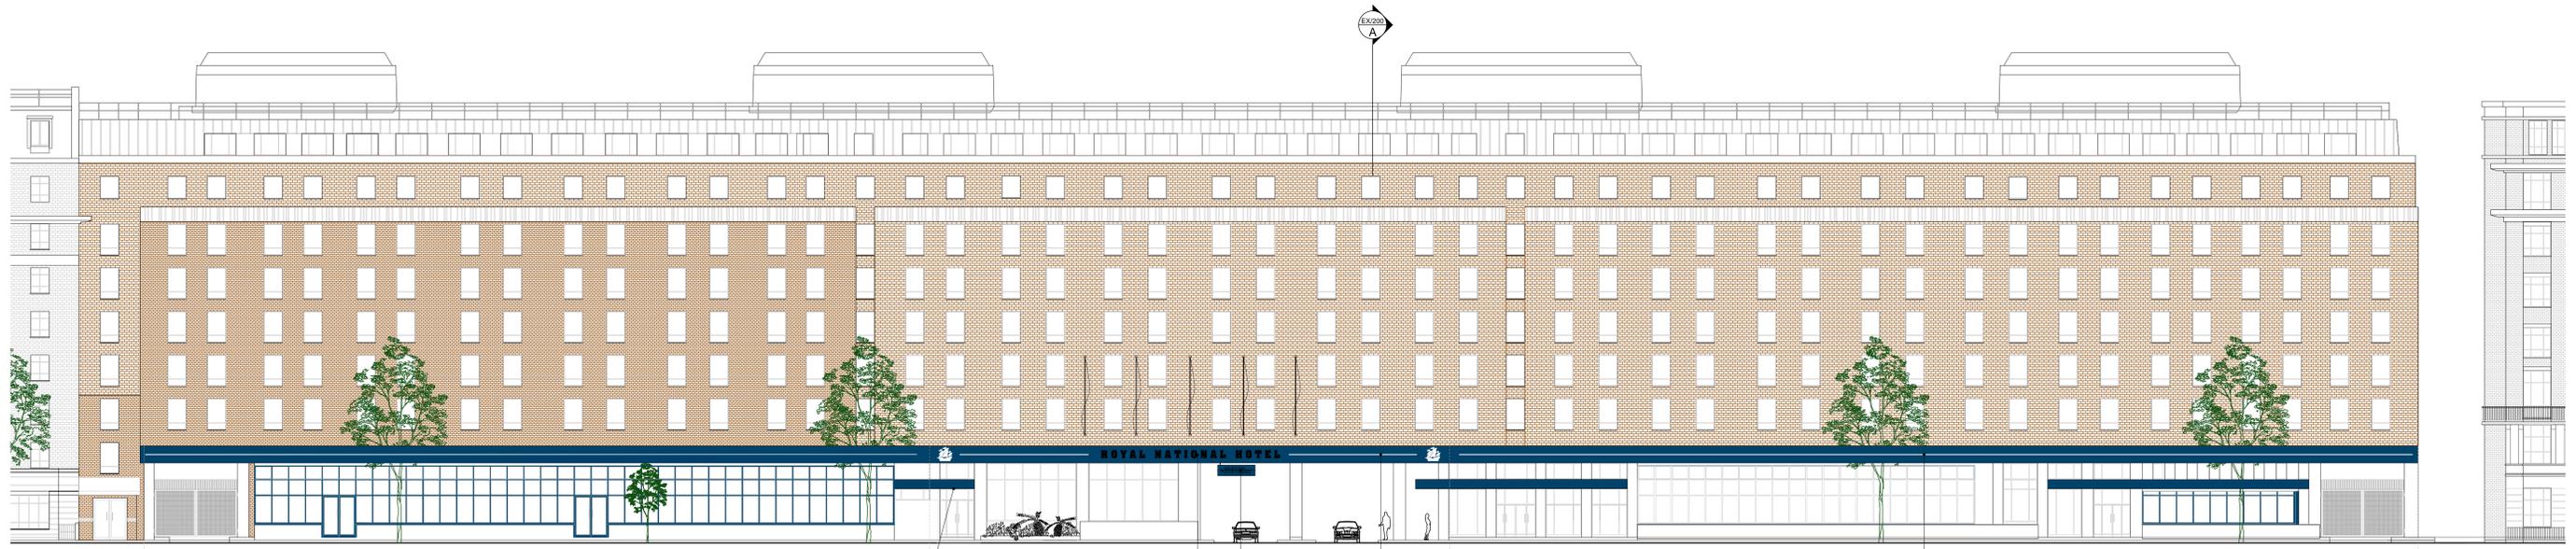

2 BEDFORD WAY ELEVATION - ROYAL NATIONAL HOTEL ELEVATION

Scale: 1:150 @ A0


POWDER COATED ALUMINIUM OVERCLAD ONLY - NO ILLUMINATION  
 Powder coated aluminium fascia. Background colour: Pantone 7694C dark Blue NOT ILLUMINATED

ILLUMINATED - LED backlit signage  
 New wayfinding sign to replace existing: RECEPTION 24 HR PARKING  
 150mm high white text on dark blue background - Pantone 7694C dark Blue NOT ILLUMINATED

OVERCLAD FASCIA WITH LED BACKLIGHTED SIGNAGE

POWDER COATED ALUMINIUM OVERCLAD ONLY  
 Powder coated aluminium fascia sign to entrance canopy. Existing precast concrete panel over-clad - 50mm return on top edge & 150mm soffit return. Background colour: Pantone 7694C dark Blue Cream applied vinyl line to centre of panel. NO ILLUMINATION

POWDER COATED ALUMINIUM OVERCLAD ONLY  
 Powder coated aluminium fascia sign to entrance canopy. Existing precast concrete panel over-clad - 50mm return on top edge & 150mm soffit return. Background colour: Pantone 7694C dark Blue Cream applied vinyl line to centre of panel. NOT ILLUMINATED

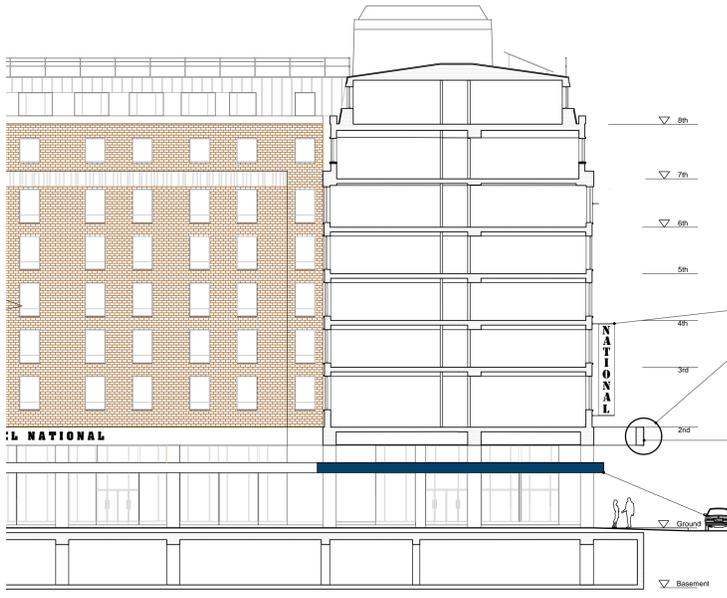

3 SECTION -A-

Scale: 1:150 @ A0

EXISTING BANNERS RETAINED

REFER TO DETAIL DRAWING 14E8.AS.500

Powder coated aluminium fascia sign to entrance canopy. Existing precast concrete panel over-clad - 50mm return on top edge & 150mm soffit return. Letters: 40mm stand-off 100mm deep opaque white with internal LED illumination. 550mm high on facing - ROYAL NATIONAL HOTEL 300mm letters on return end of canopy - HOTEL

Powder coated aluminium fascia. Background colour: Pantone 7694C dark Blue NOT ILLUMINATED

01 30.05.2015  
 \* OMIT REFERENCE TO ADDITIONAL FASCIA COLOURS  
 \* OMIT VERTICAL TRIANGULAR VERTICAL SIGNAGE  
 \* RETAIN EXISTING VERTICAL BANNERS

00 30.03.2015  
 \* PLANNING  
 rev amendments date by

architects  
**ipa**  
 55 Kingstown Street  
 London NW1 8JP  
 T + 44 (0) 20 7436 1133  
 W ipa-architects.com

Project  
 ROYAL NATIONAL HOTEL  
 38-51 BEDFORD WAY  
 LONDON, WC1H 0DG

Drawing Title  
 BEDFORD WAY ELEVATION  
 SECTION -A-

Drawing Status  
**PLANNING**  
 Date Drawn by INT  
 Scale A0 @ 1:250 A2 @ 1:500  
 Drawing No. 14E8.LO.200 Rev 01  
 Code File 14E8.EX.001.dwg  
 © IPA Architects. All rights reserved.