


EXISTING ROOF PLAN
1:50

consultants


NOTES
Do not scale this drawing
All dimensions to be checked by the Contractor before construction proceeds
This drawing is the copyright of Wilkins Gray International LLP and shall not
be in any way used or reproduced without their prior written consent.

rev	date	by	app.	description
1	18/05/15	ZHR	TP	ROOF PLAN 2008D

location

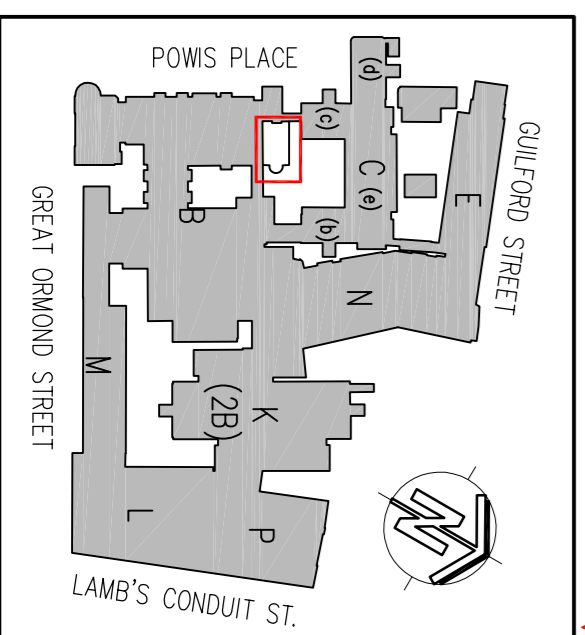

PROPOSED ROOF PLAN
1:50

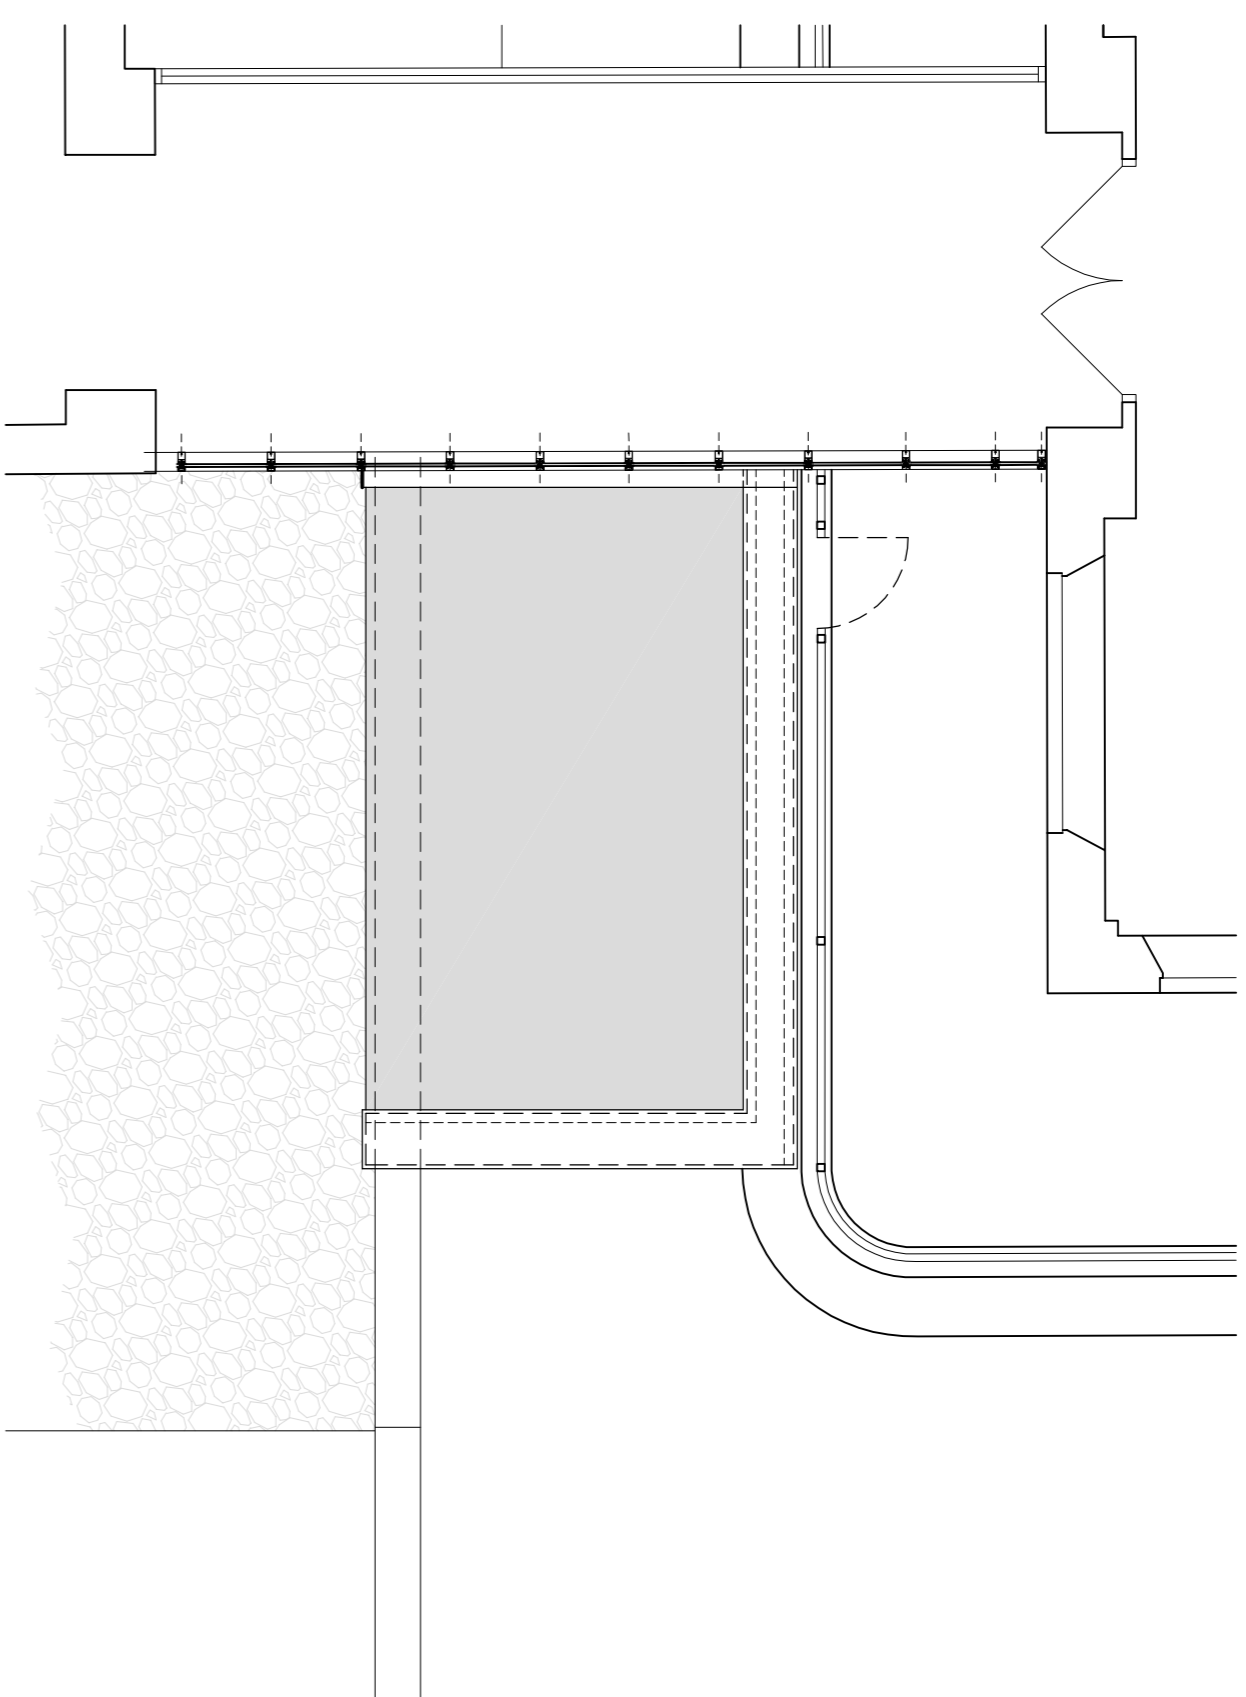

PRELIMINARY ISSUE



Wilkins Gray International LLP
Colechurch House, 1 London Bridge Walk, LONDON, SE1 2SX
Tel: 020 7940 8400 Fax: 020 7940 8444 mch@wgi.co.uk

Project Title
GOSH IPP

Drawing Title
FIRST FLOOR IPP - RECEPTION AREA
EXISTING AND PROPOSED ROOFS

NO	REVISION	DATE
3	TP	27/05/15

115002 P006