

General Notes
 Copyright © EdgeDesignWorkshop Ltd. 2015
 This drawing is not to be reproduced, copied or given to a third party without express permission.
 Do not scale drawings. Dimensions govern.
 All dimensions shall be verified on site before proceeding with the work.
 All dimensions given in millimetres unless stated otherwise.
 All drawings to be read in conjunction with other consultants drawings and specifications.
 EdgeDesignWorkshop Ltd. are to be formally notified of any discrepancies.

Specific Notes

Revision	Date	Drawn	Checked	Details of revision

Project
 CENTRAL SAINT MARTINS, GRANARY BUILDING, 1 GRANARY SQUARE,
 KINGS CROSS, LONDON, N1C 4AA
 PROPOSED TEMPORARY SITING OF A 'FUTURO HOUSE' ON THE THIRD FLOOR TERRACE

Drawing Title
 EXISTING BLOCK PLAN


Date 20 04 2015 **Scale** 1:1250 @ A3 **Drawn By** DL **Checked By** JDP

EdgeDesignWorkshop Ltd.
 Number 07 Royal Well Place
 Cheltenham, Glos. GL50 3DN
 0044 [0]1242 528 111
 mail@edgedesignworkshop.com
 www.edgedesignworkshop.com

Status **PLANNING**

Job/Dwg/Rev No. **1300_301**

EdgeDesignWorkshop

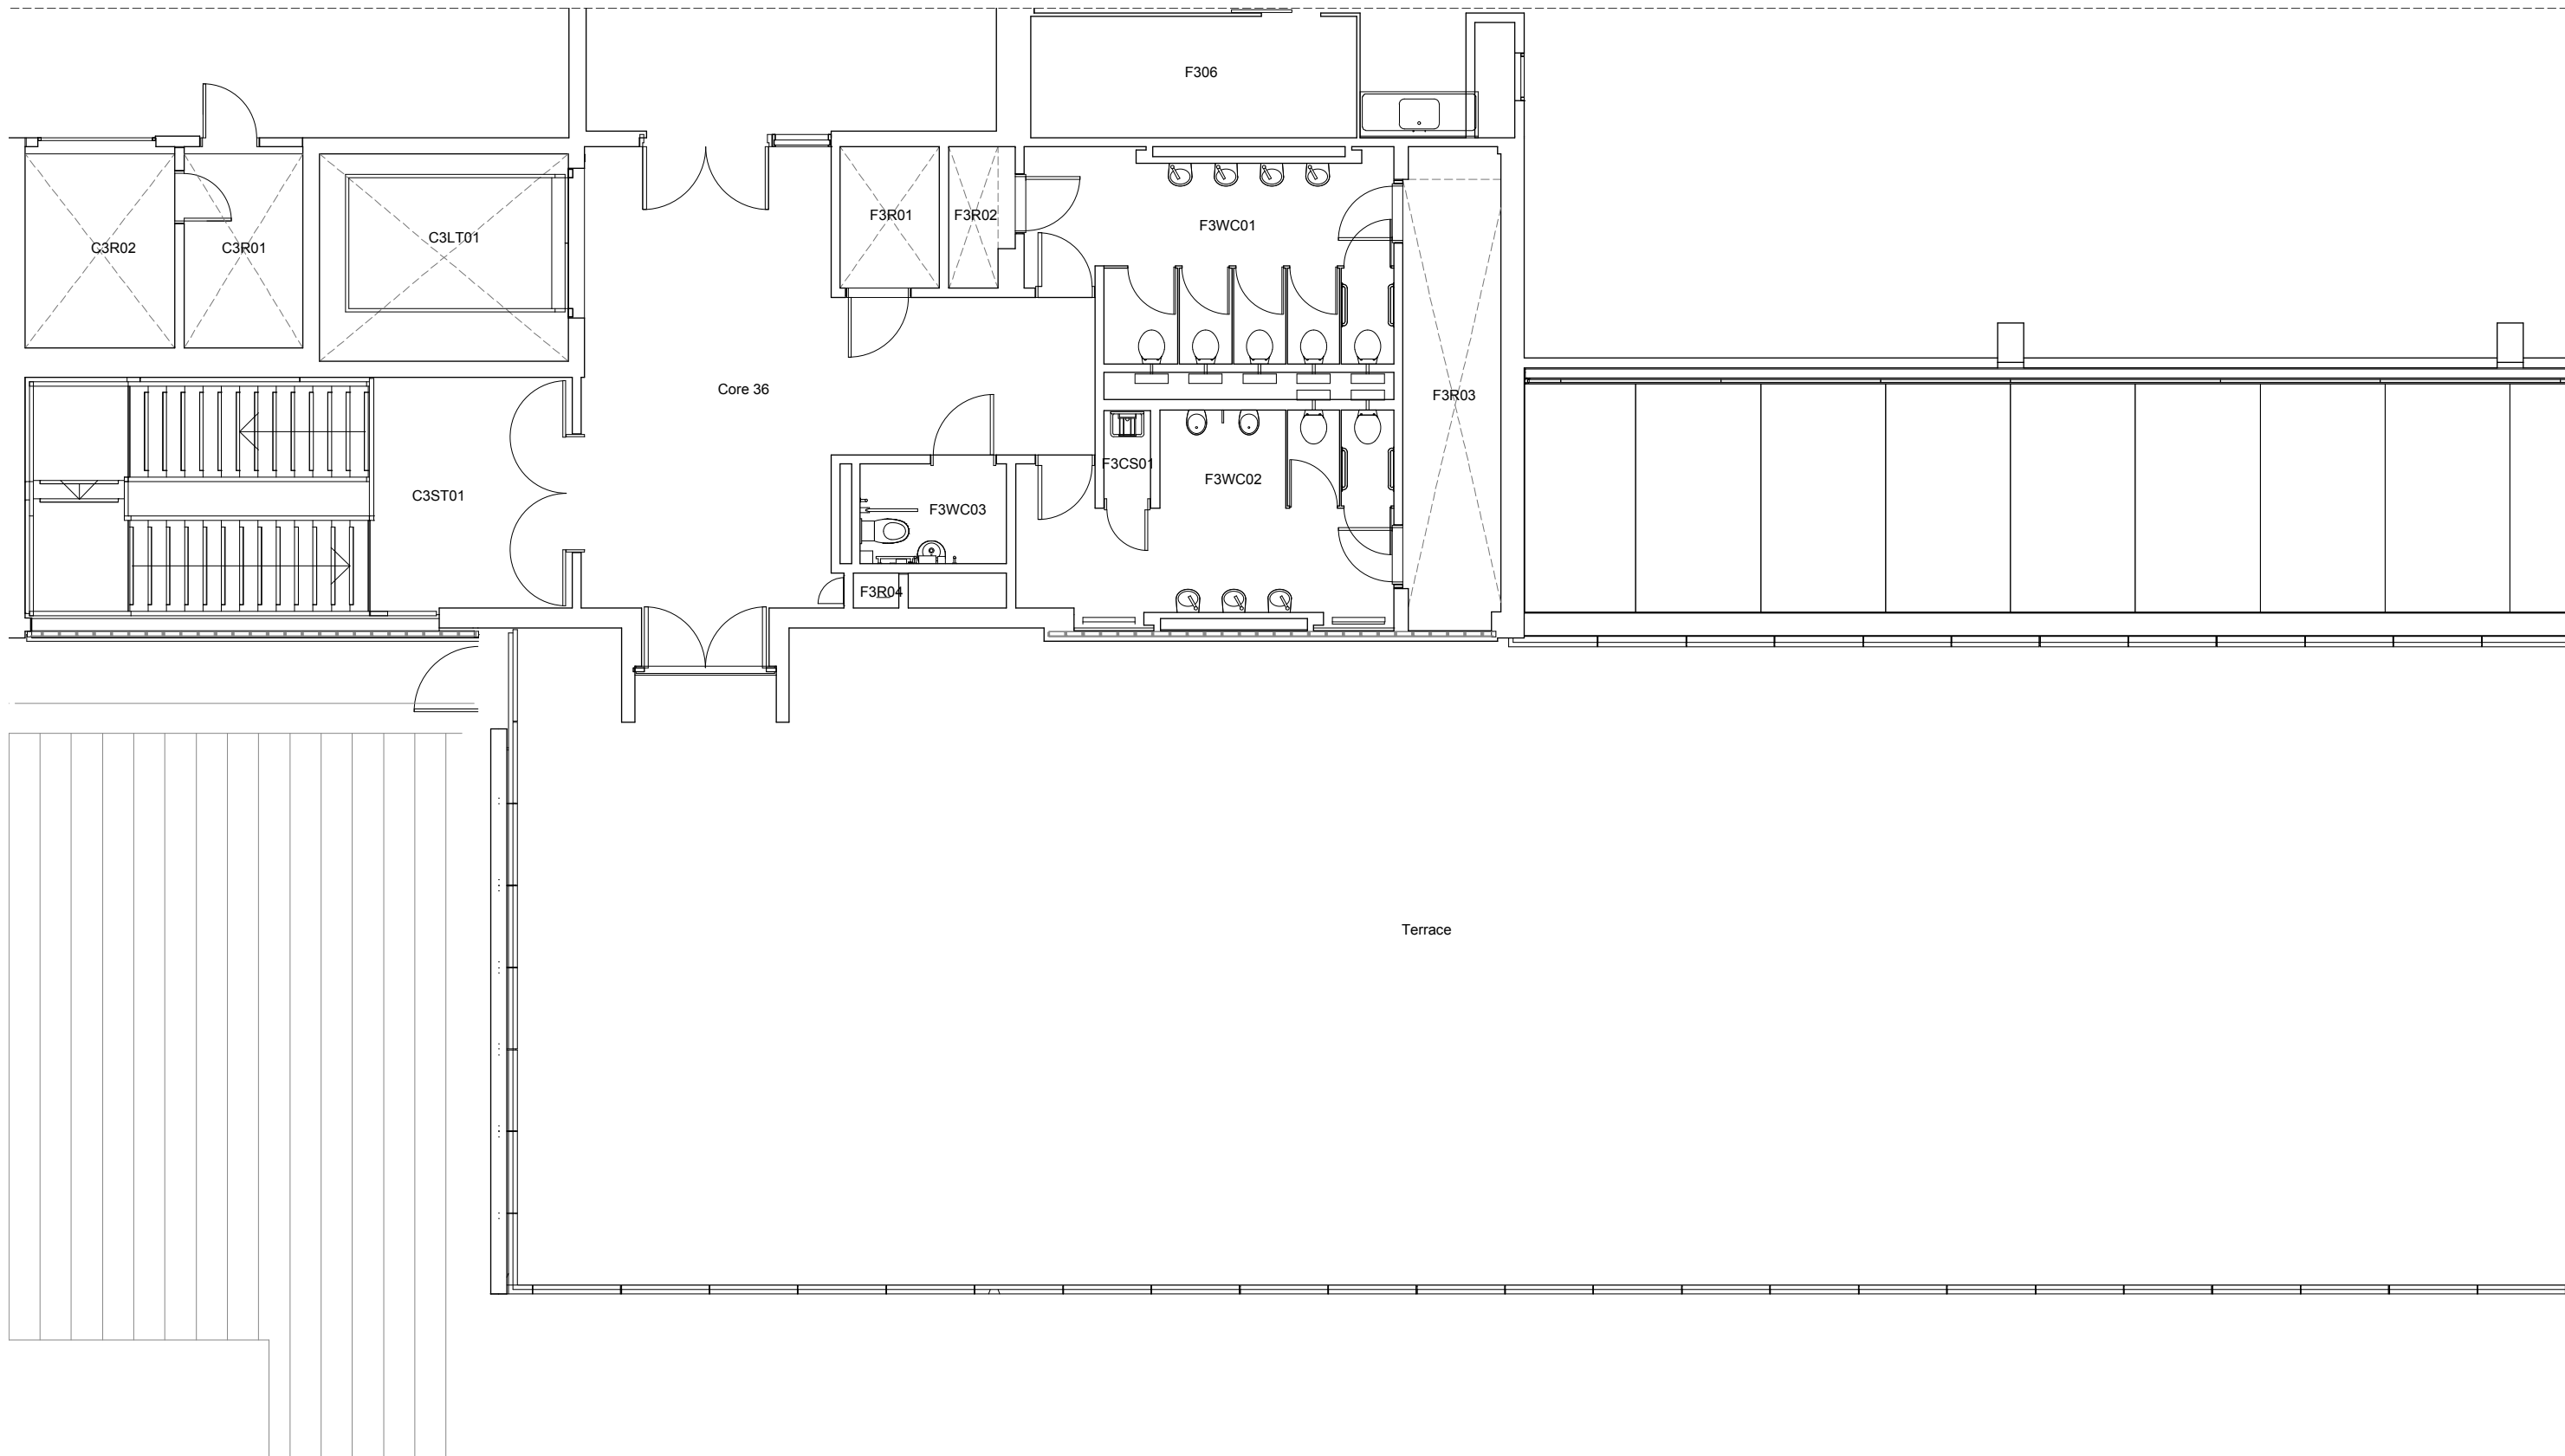

General Notes
 Copyright © EdgeDesignWorkshop Ltd. 2015
 This drawing is not to be reproduced, copied or given to a third party without express permission.
 Do not scale drawings. Dimensions govern.
 All dimensions shall be verified on site before proceeding with the work.
 All dimensions given in millimetres unless stated otherwise.
 All drawings to be read in conjunction with other consultants drawings and specifications.
 EdgeDesignWorkshop Ltd. are to be formally notified of any discrepancies.

Specific Notes

Revision	Date	Drawn	Checked	Details of revision

Project
 CENTRAL SAINT MARTINS, GRANARY BUILDING, 1 GRANARY SQUARE,
 KINGS CROSS, LONDON, N1C 4AA
 PROPOSED TEMPORARY SITING OF A 'FUTURO HOUSE' ON THE THIRD FLOOR TERRACE

Drawing Title
 EXISTING THIRD FLOOR DETAIL PLAN

Date
 20 04 2015

Scale
 1:100 @ A3

Drawn By
 DL


Checked By
 JDP

EdgeDesignWorkshop Ltd.
 Number 07 Royal Well Place
 Cheltenham, Glos. GL50 3DN
 0044 [0]1242 528 111
 mail@edgedesignworkshop.com
 www.edgedesignworkshop.com

Status
 PLANNING

Job/Dwg/Rev No.
 1300_303

EdgeDesignWorkshop

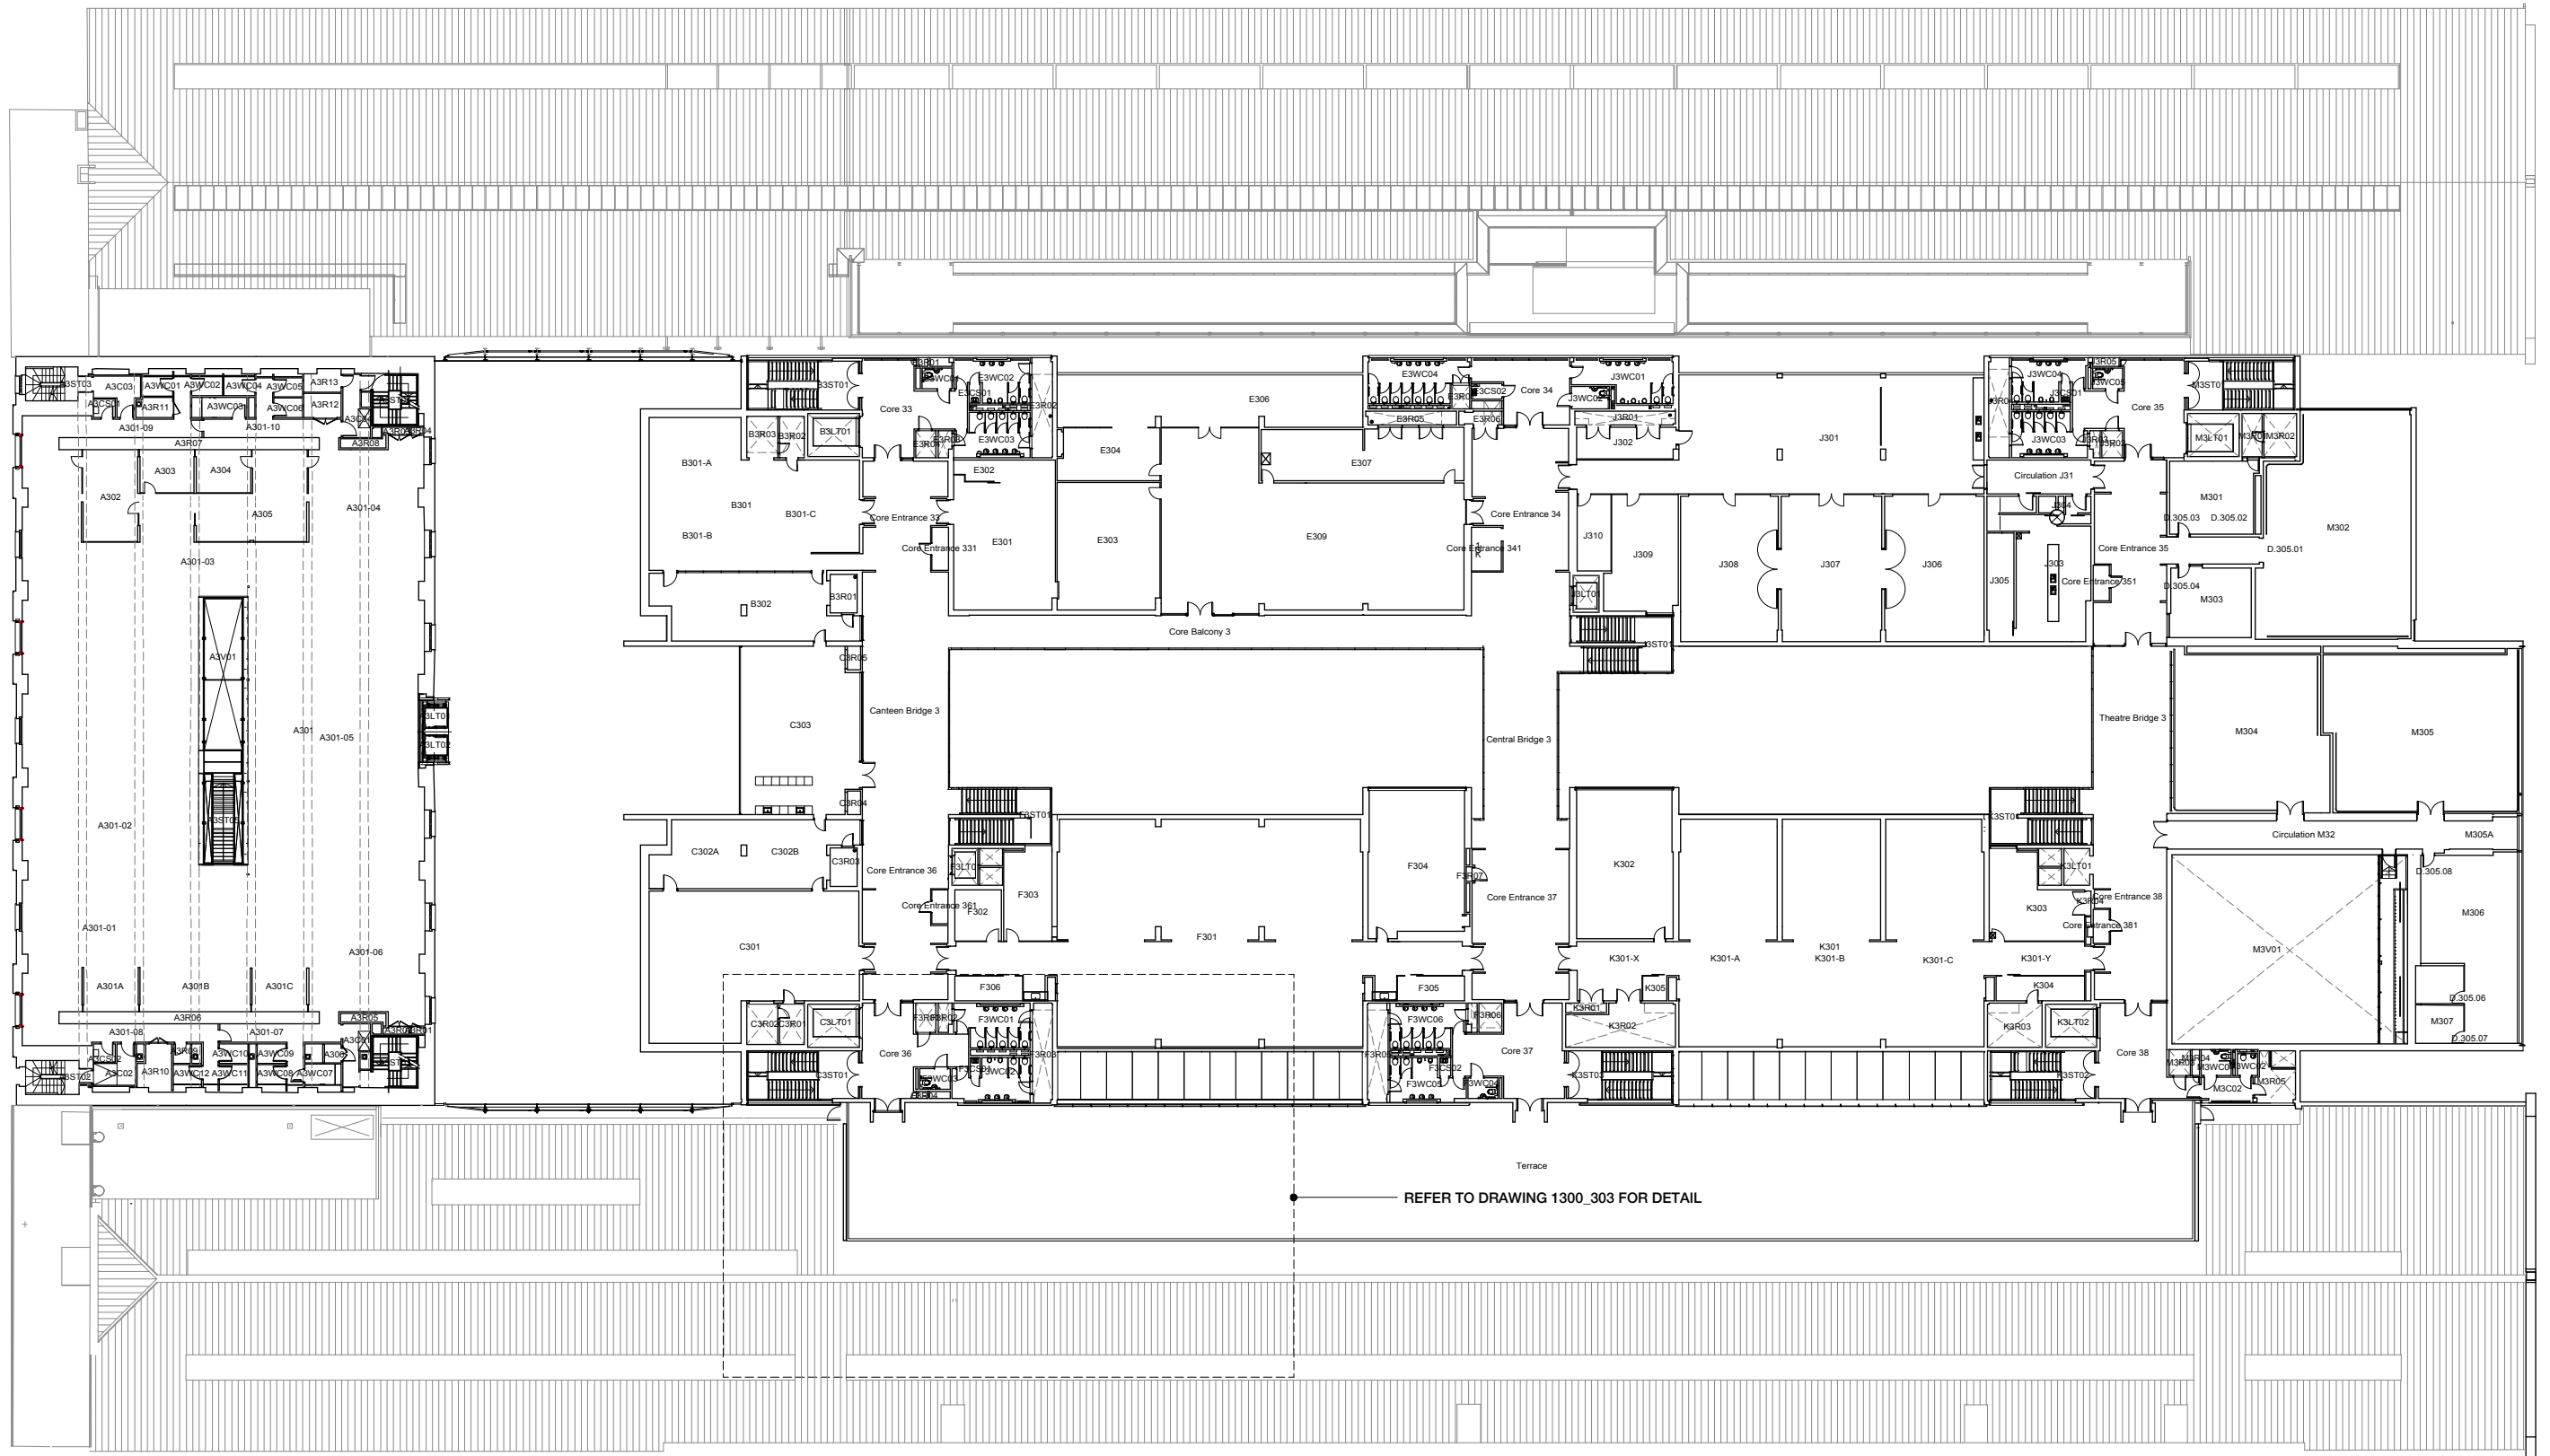

03

02

01

REFER TO DRAWING 1300_303 FOR DETAIL

General Notes
 Copyright © EdgeDesignWorkshop Ltd. 2015
 This drawing is not to be reproduced, copied or given to a third party without express permission.
 Do not scale drawings. Dimensions govern.
 All dimensions shall be verified on site before proceeding with the work.
 All dimensions given in millimetres unless stated otherwise.
 All drawings to be read in conjunction with other consultants drawings and specifications.
 EdgeDesignWorkshop Ltd. are to be formally notified of any discrepancies.

Specific Notes

Revision	Date	Drawn	Checked	Details of revision

Project
 CENTRAL SAINT MARTINS, GRANARY BUILDING, 1 GRANARY SQUARE,
 KINGS CROSS, LONDON, N1C 4AA
 PROPOSED TEMPORARY SITING OF A 'FUTURO HOUSE' ON THE THIRD FLOOR TERRACE

Drawing Title
 EXISTING THIRD FLOOR PLAN

Date
 20 04 2015

Scale
 1:500 @ A3

Drawn By
 DL


Checked By
 JDP

EdgeDesignWorkshop Ltd.
 Number 07 Royal Well Place
 Cheltenham, Glos. GL50 3DN
 0044 [0]1242 528 111
 mail@edgedesignworkshop.com
 www.edgedesignworkshop.com


Status
 PLANNING

Job/Dwg/Rev No.
 1300_302


EdgeDesignWorkshop

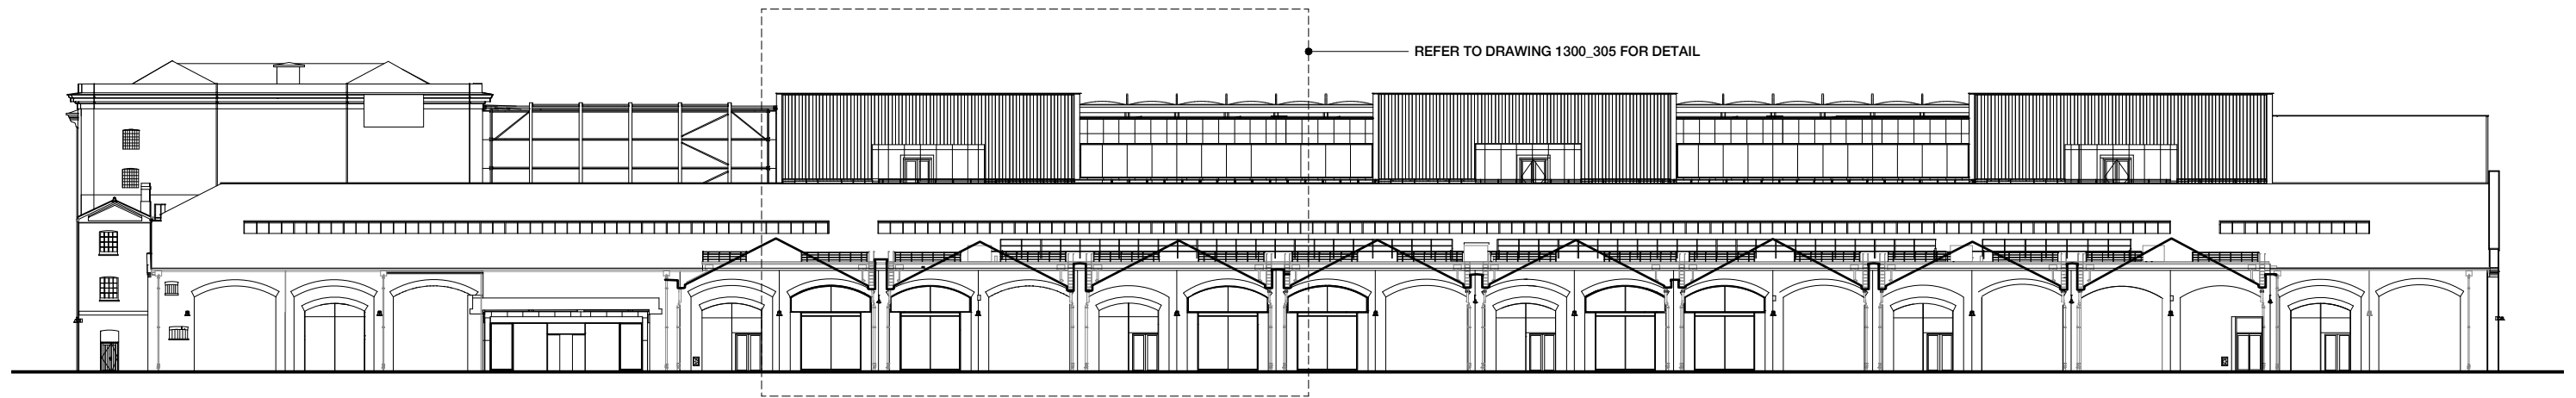

EXISTING ELEVATION 01 Scale 1:500


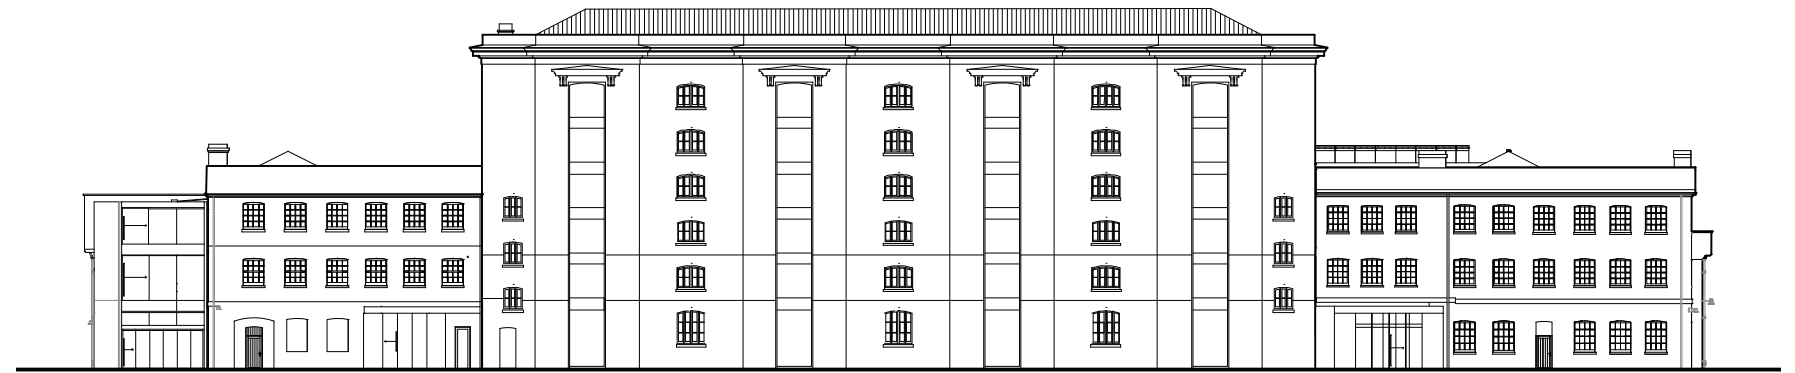


EXISTING ELEVATION 02 Scale 1:500

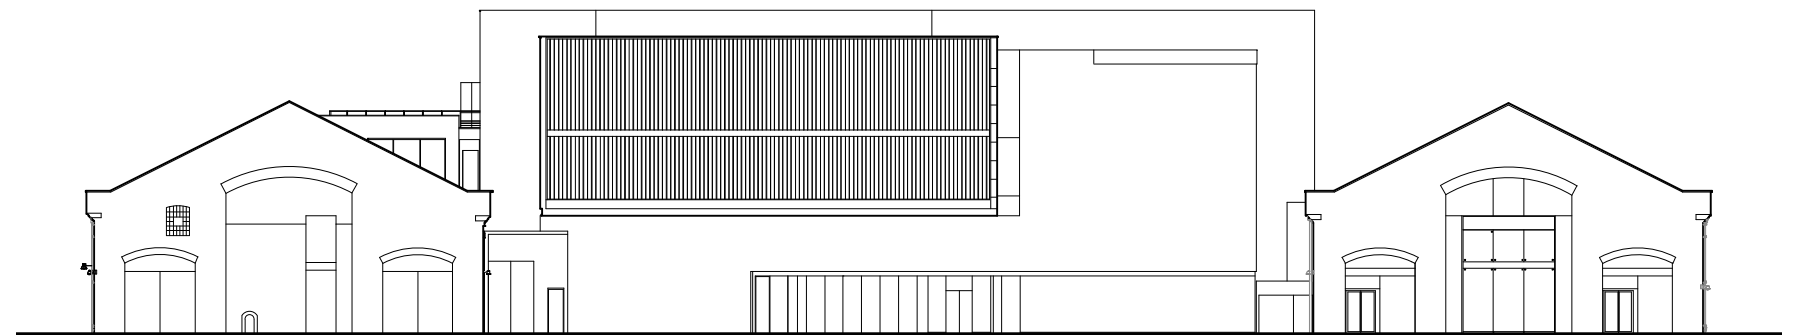

EXISTING ELEVATION 03 Scale 1:500

General Notes Copyright © EdgeDesignWorkshop Ltd. 2015 This drawing is not to be reproduced, copied or given to a third party without express permission. Do not scale drawings. Dimensions govern. All dimensions shall be verified on site before proceeding with the work. All dimensions given in millimetres unless stated otherwise. All drawings to be read in conjunction with other consultants drawings and specifications. EdgeDesignWorkshop Ltd. are to be formally notified of any discrepancies.	Specific Notes REFER TO DRAWING 1300_302 FOR ELEVATION REFERENCES.	Revision	Date	Drawn	Checked	Details of revision	Project CENTRAL SAINT MARTINS, GRANARY BUILDING, 1 GRANARY SQUARE, KINGS CROSS, LONDON, N1C 4AA PROPOSED TEMPORARY SITING OF A 'FUTURO HOUSE' ON THE THIRD FLOOR TERRACE	EdgeDesignWorkshop Ltd. Number 07 Royal Well Place Cheltenham, Glos. GL50 3DN 0044 [0]1242 528 111 mail@edgedesignworkshop.com www.edgedesignworkshop.com	Status PLANNING Job/Dwg/Rev No. 1300_304 EdgeDesignWorkshop

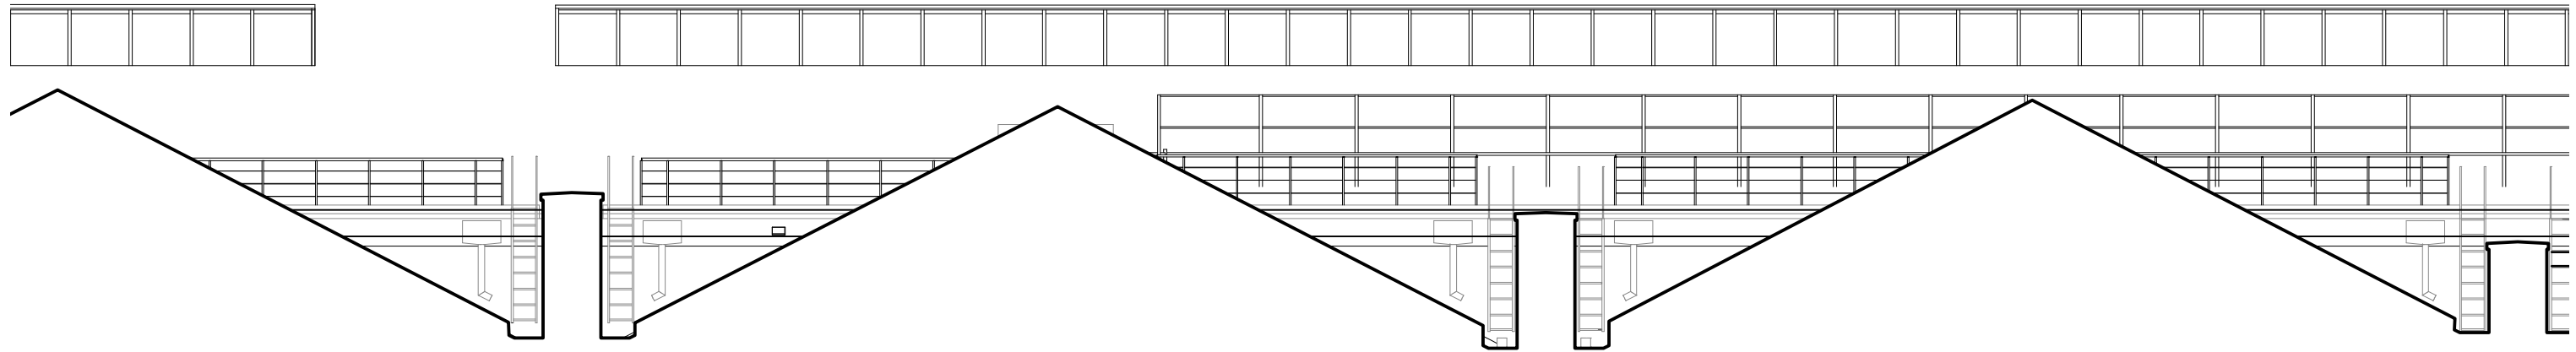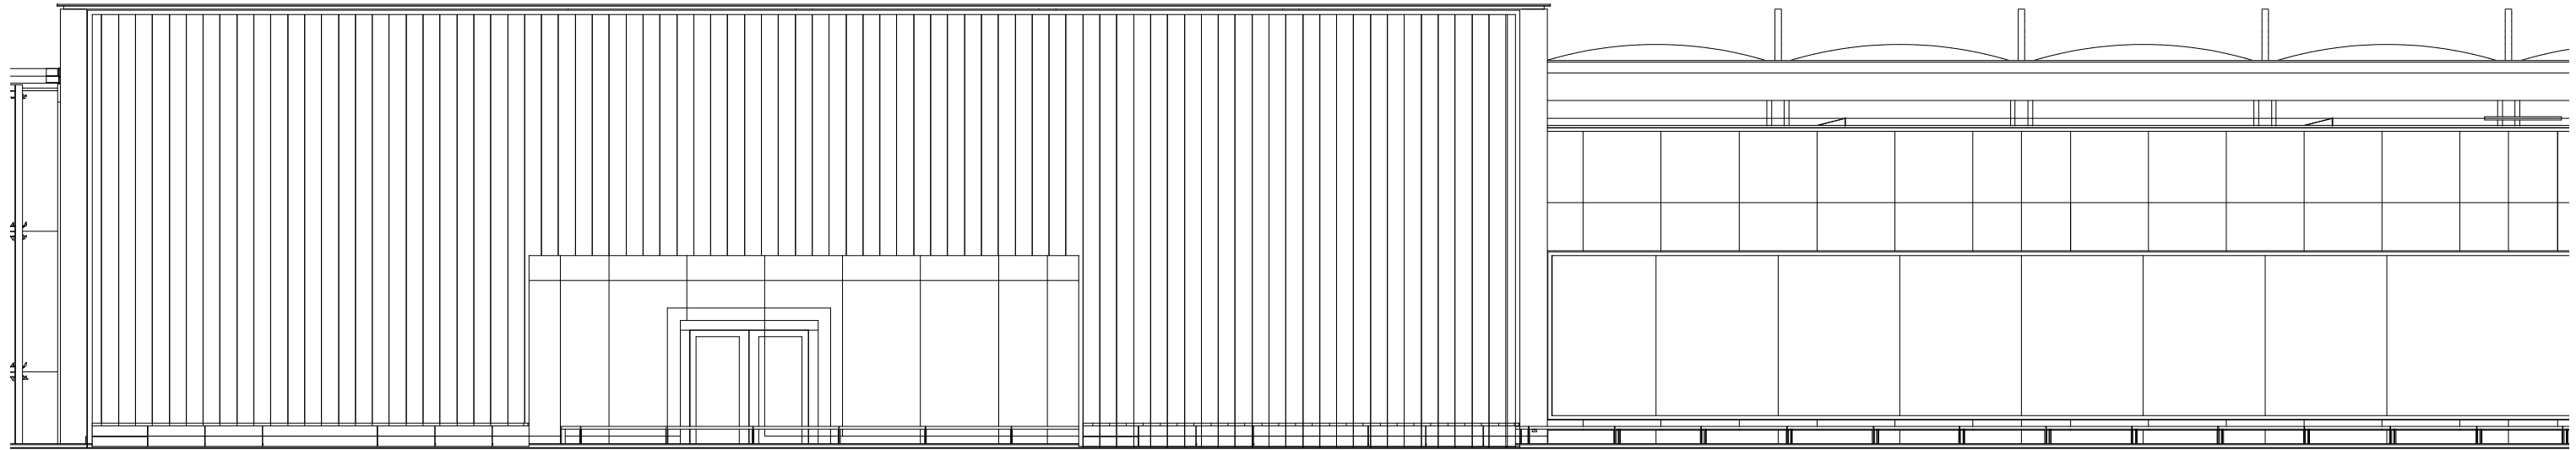

<p>General Notes</p> <p>Copyright © EdgeDesignWorkshop Ltd. 2015 This drawing is not to be reproduced, copied or given to a third party without express permission. Do not scale drawings. Dimensions govern. All dimensions shall be verified on site before proceeding with the work. All dimensions given in millimetres unless stated otherwise. All drawings to be read in conjunction with other consultants drawings and specifications. EdgeDesignWorkshop Ltd. are to be formally notified of any discrepancies.</p>	<p>Specific Notes</p>	Revision	Date	Drawn	Checked	Details of revision	<p>Project</p> <p>CENTRAL SAINT MARTINS, GRANARY BUILDING, 1 GRANARY SQUARE, KINGS CROSS, LONDON, N1C 4AA</p> <p>PROPOSED TEMPORARY SITING OF A 'FUTURO HOUSE' ON THE THIRD FLOOR TERRACE</p>	<p>EdgeDesignWorkshop Ltd. Number 07 Royal Well Place Cheltenham, Glos. GL50 3DN 0044 [0]1242 528 111 mail@edgedesignworkshop.com www.edgedesignworkshop.com</p>	<p>Status</p> <p>PLANNING</p>						
										<p>Drawing Title</p> <p>EXISTING EAST ELEVATION DETAIL</p>	<p>Job/Dwg/Rev No.</p> <p>1300_305</p>				
												<p>Date</p> <p>20 04 2015</p>	<p>Scale</p> <p>1:100 @ A3</p>	<p>Drawn By</p> <p>DL</p>	<p>Checked By</p> <p>JDP</p>
							<p>EdgeDesignWorkshop</p>								