

General Notes
 Copyright © EdgeDesignWorkshop Ltd. 2015
 This drawing is not to be reproduced, copied or given to a third party without express permission.
 Do not scale drawings. Dimensions govern.
 All dimensions shall be verified on site before proceeding with the work.
 All dimensions given in millimetres unless stated otherwise.
 All drawings to be read in conjunction with other consultants drawings and specifications.
 EdgeDesignWorkshop Ltd. are to be formally notified of any discrepancies.

Specific Notes

Revision	Date	Drawn	Checked	Details of revision

Project
CENTRAL SAINT MARTINS, GRANARY BUILDING, 1 GRANARY SQUARE, KINGS CROSS, LONDON, N1C 4AA
PROPOSED TEMPORARY SITING OF A 'FUTURO HOUSE' ON THE THIRD FLOOR TERRACE

Drawing Title
PROPOSED BLOCK PLAN


Date 20 04 2015 **Scale** 1:1250 @ A3 **Drawn By** DL **Checked By** JDP

EdgeDesignWorkshop Ltd.
 Number 07 Royal Well Place
 Cheltenham, Glos. GL50 3DN
 0044 [0]1242 528 111
 mail@edgedesignworkshop.com
 www.edgedesignworkshop.com

Status **PLANNING**

Job/Dwg/Rev No. **1300_306**

EdgeDesignWorkshop

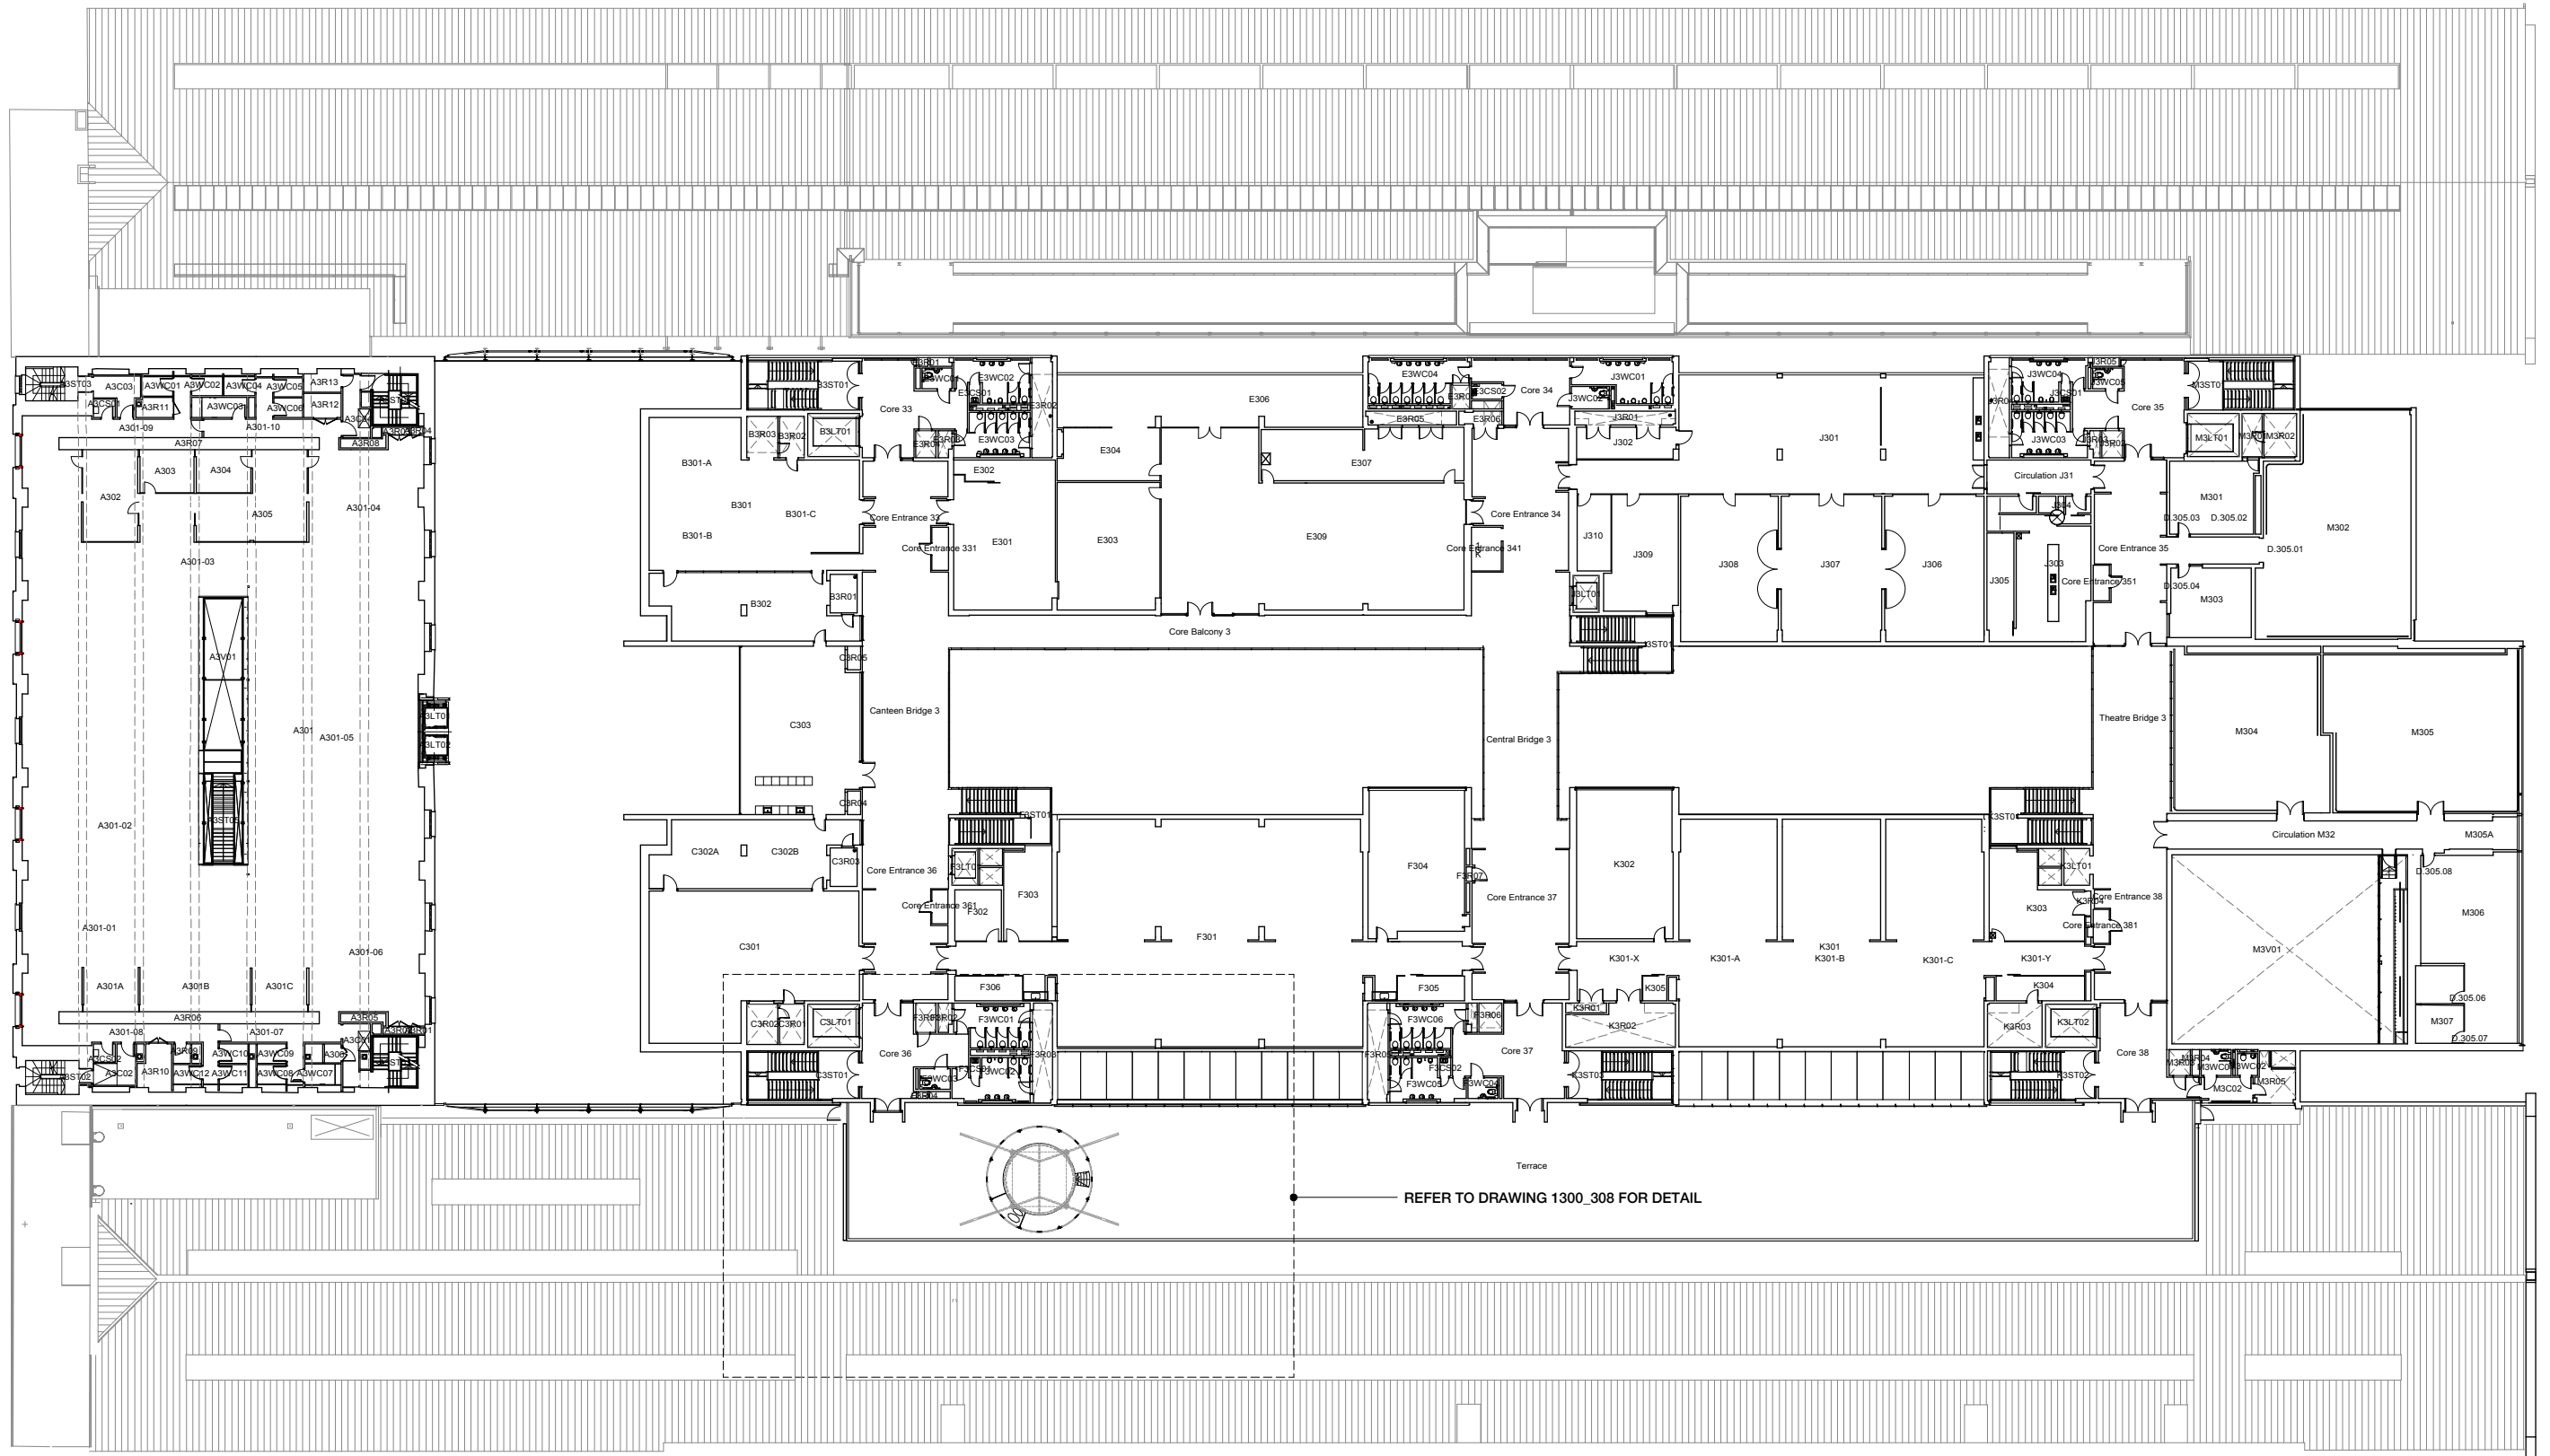

03

02

01

General Notes
 Copyright © EdgeDesignWorkshop Ltd. 2015
 This drawing is not to be reproduced, copied or given to a third party without express permission.
 Do not scale drawings. Dimensions govern.
 All dimensions shall be verified on site before proceeding with the work.
 All dimensions given in millimetres unless stated otherwise.
 All drawings to be read in conjunction with other consultants drawings and specifications.
 EdgeDesignWorkshop Ltd. are to be formally notified of any discrepancies.

Specific Notes

Revision	Date	Drawn	Checked	Details of revision

Project
 CENTRAL SAINT MARTINS, GRANARY BUILDING, 1 GRANARY SQUARE,
 KINGS CROSS, LONDON, N1C 4AA
 PROPOSED TEMPORARY SITING OF A 'FUTURO HOUSE' ON THE THIRD FLOOR TERRACE

Drawing Title
 PROPOSED THIRD FLOOR PLAN


Date 20 04 2015 **Scale** 1:500 @ A3 **Drawn By** DL **Checked By** JDP

EdgeDesignWorkshop Ltd.
 Number 07 Royal Well Place
 Cheltenham, Glos. GL50 3DN
 0044 [0]1242 528 111
 mail@edgedesignworkshop.com
 www.edgedesignworkshop.com

Status **PLANNING**

Job/Dwg/Rev No. **1300_307**

EdgeDesignWorkshop

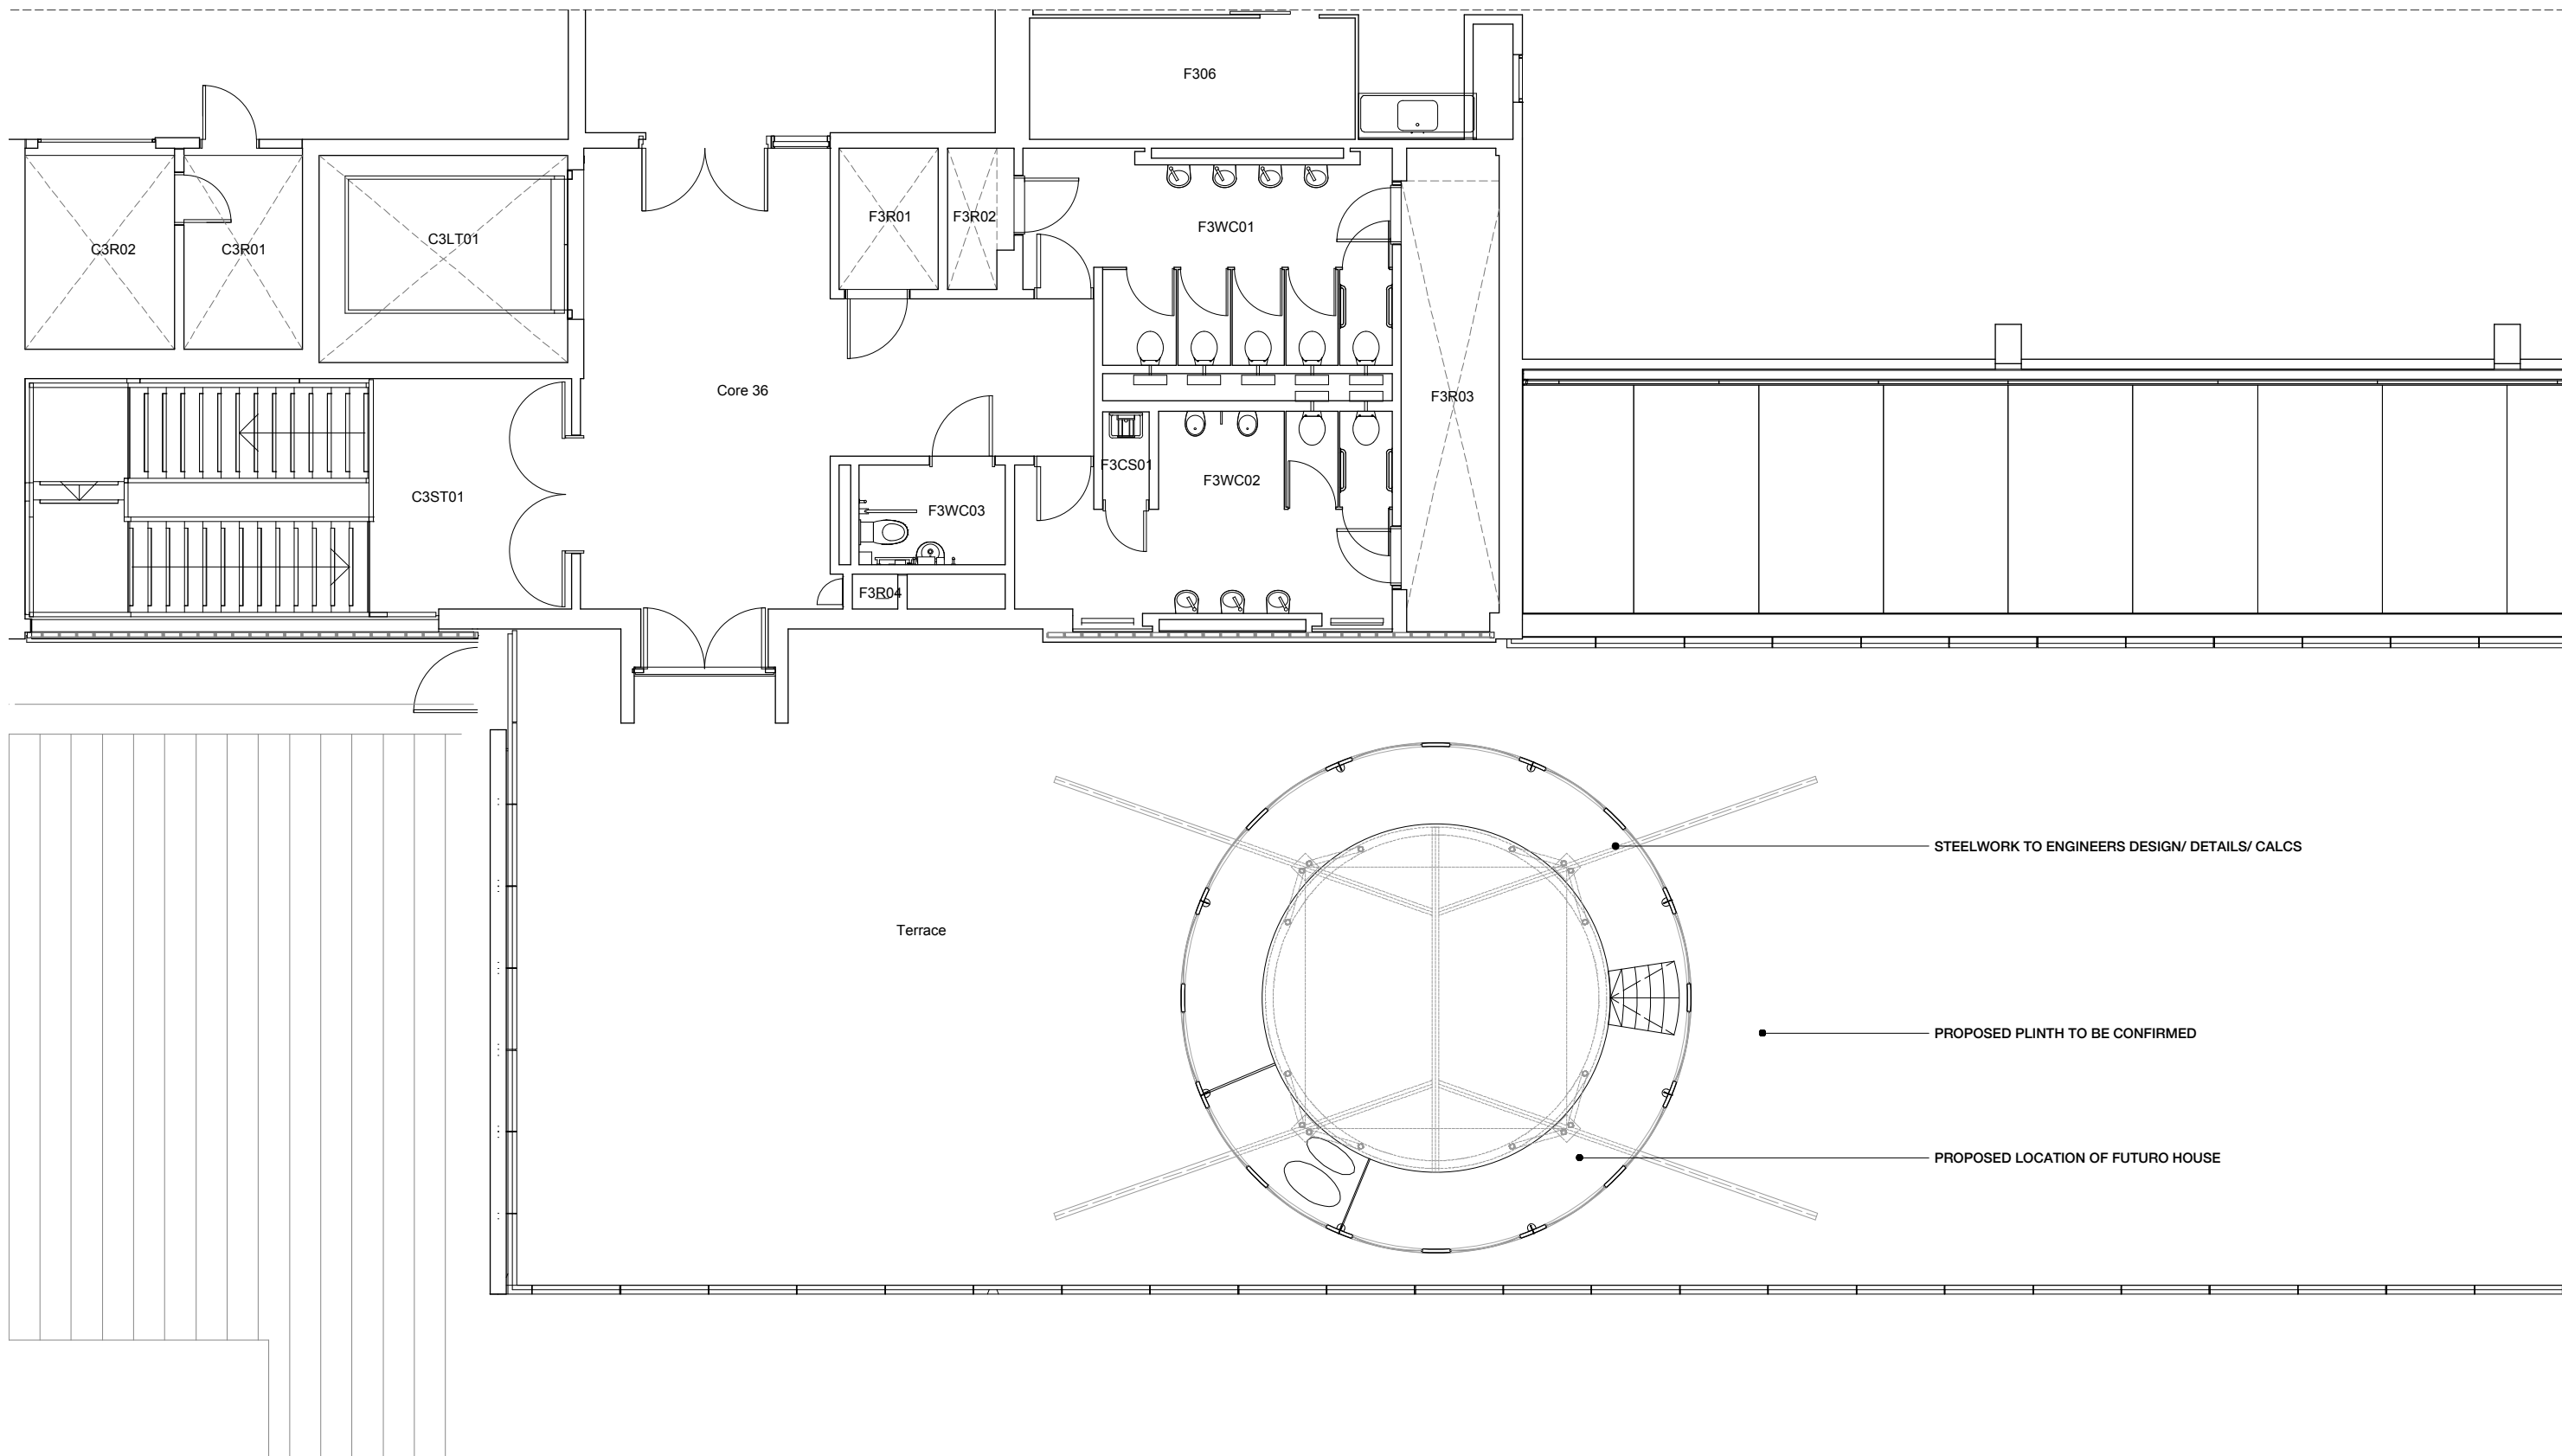

General Notes
 Copyright © EdgeDesignWorkshop Ltd. 2015
 This drawing is not to be reproduced, copied or given to a third party without express permission.
 Do not scale drawings. Dimensions govern.
 All dimensions shall be verified on site before proceeding with the work.
 All dimensions given in millimetres unless stated otherwise.
 All drawings to be read in conjunction with other consultants drawings and specifications.
 EdgeDesignWorkshop Ltd. are to be formally notified of any discrepancies.

Specific Notes

Revision	Date	Drawn	Checked	Details of revision


Project CENTRAL SAINT MARTINS, GRANARY BUILDING, 1 GRANARY SQUARE, KINGS CROSS, LONDON, N1C 4AA PROPOSED TEMPORARY SITING OF A 'FUTURO HOUSE' ON THE THIRD FLOOR TERRACE		Drawing Title PROPOSED THIRD FLOOR DETAIL PLAN	
Date 20 04 2015	Scale 1:100 @ A3	Drawn By DL	Checked By JDP

EdgeDesignWorkshop Ltd.
 Number 07 Royal Well Place
 Cheltenham, Glos. GL50 3DN
 0044 [0]1242 528 111
 mail@edgedesignworkshop.com
 www.edgedesignworkshop.com


Status
PLANNING

Job/Dwg/Rev No.
1300_308


EdgeDesignWorkshop

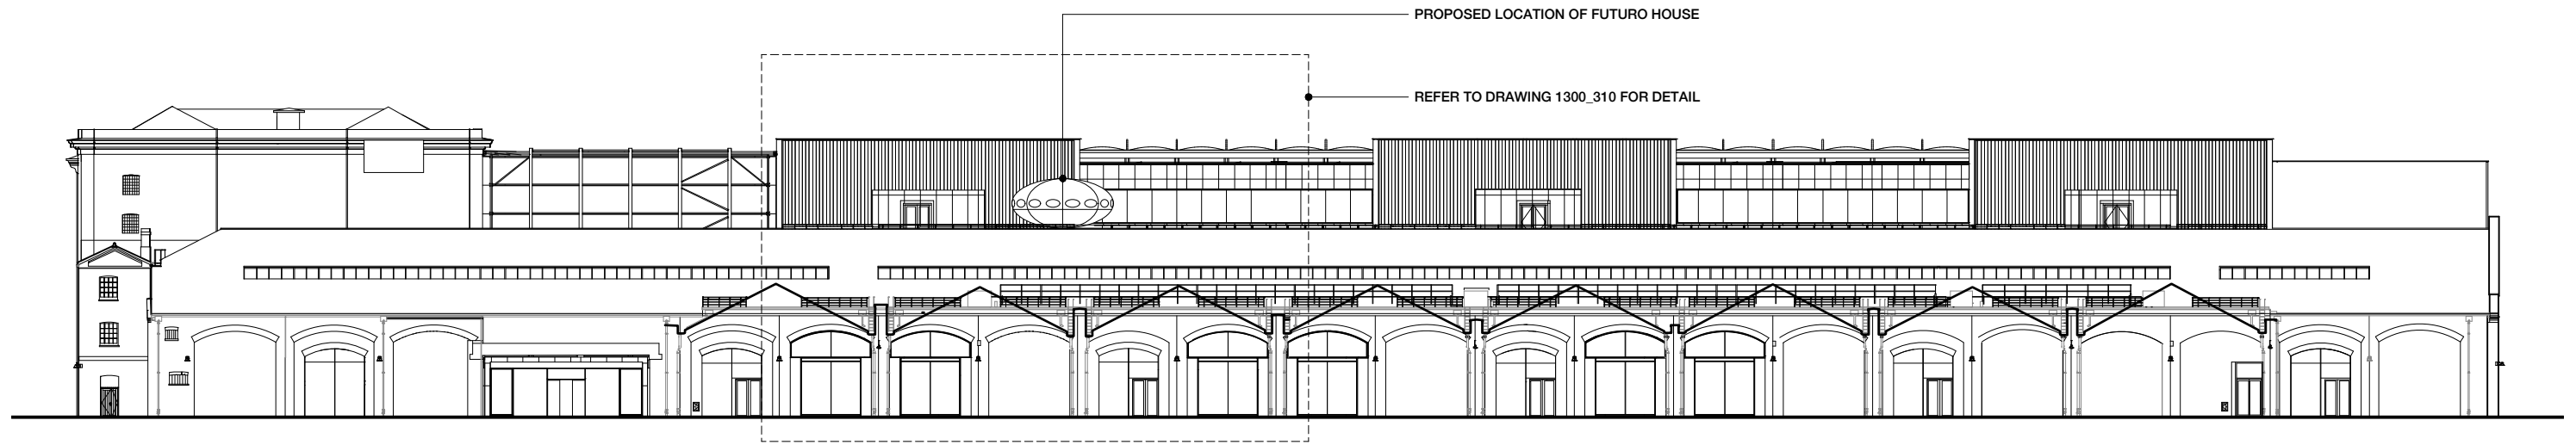

PROPOSED ELEVATION 01 Scale 1:500


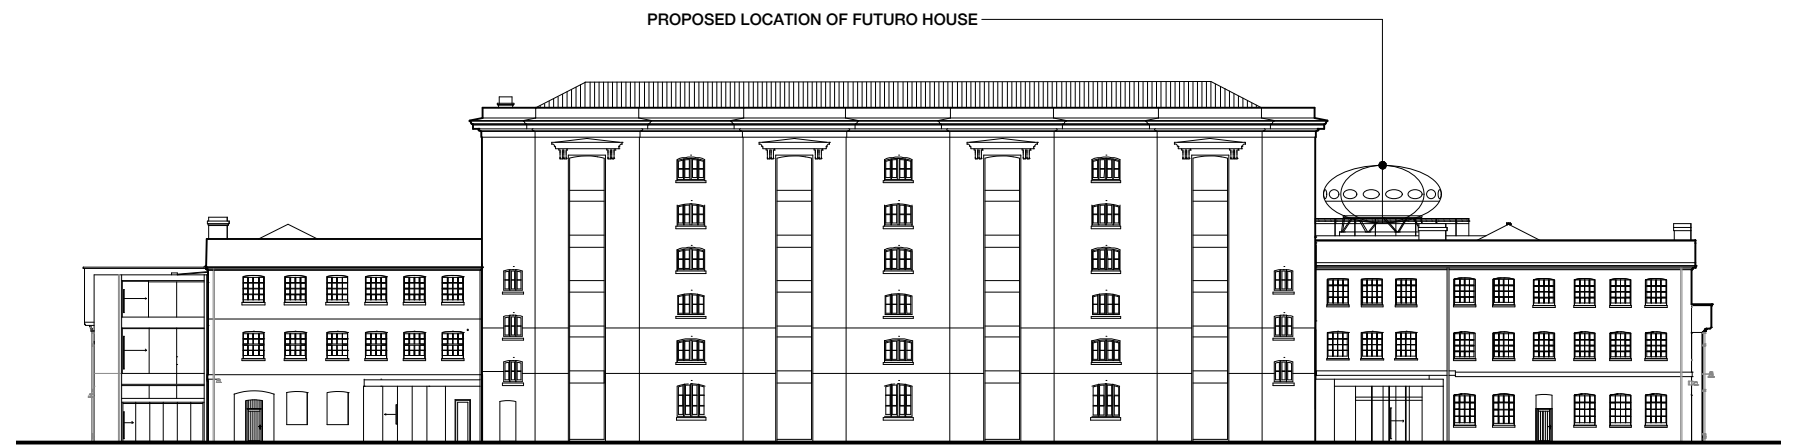


PROPOSED ELEVATION 02 Scale 1:500

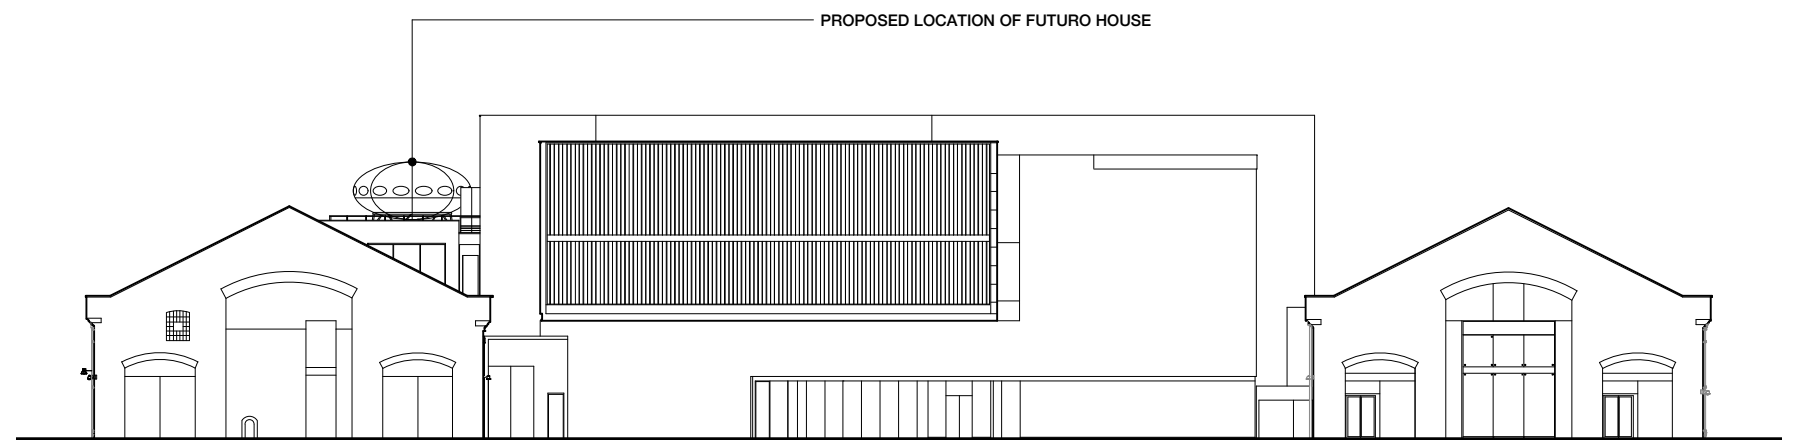

PROPOSED ELEVATION 03 Scale 1:500

General Notes Copyright © EdgeDesignWorkshop Ltd. 2015 This drawing is not to be reproduced, copied or given to a third party without express permission. Do not scale drawings. Dimensions govern. All dimensions shall be verified on site before proceeding with the work. All dimensions given in millimetres unless stated otherwise. All drawings to be read in conjunction with other consultants drawings and specifications. EdgeDesignWorkshop Ltd. are to be formally notified of any discrepancies.	Specific Notes REFER TO DRAWING 1300_307 FOR ELEVATION REFERENCES.	Revision	Date	Drawn	Checked	Details of revision	Project CENTRAL SAINT MARTINS, GRANARY BUILDING, 1 GRANARY SQUARE, KINGS CROSS, LONDON, N1C 4AA PROPOSED TEMPORARY SITING OF A 'FUTURO HOUSE' ON THE THIRD FLOOR TERRACE	EdgeDesignWorkshop Ltd. Number 07 Royal Well Place Cheltenham, Glos. GL50 3DN 0044 [0]1242 528 111 mail@edgedesignworkshop.com www.edgedesignworkshop.com	Status PLANNING Job/Dwg/Rev No. 1300_309	
										Drawing Title PROPOSED ELEVATIONS

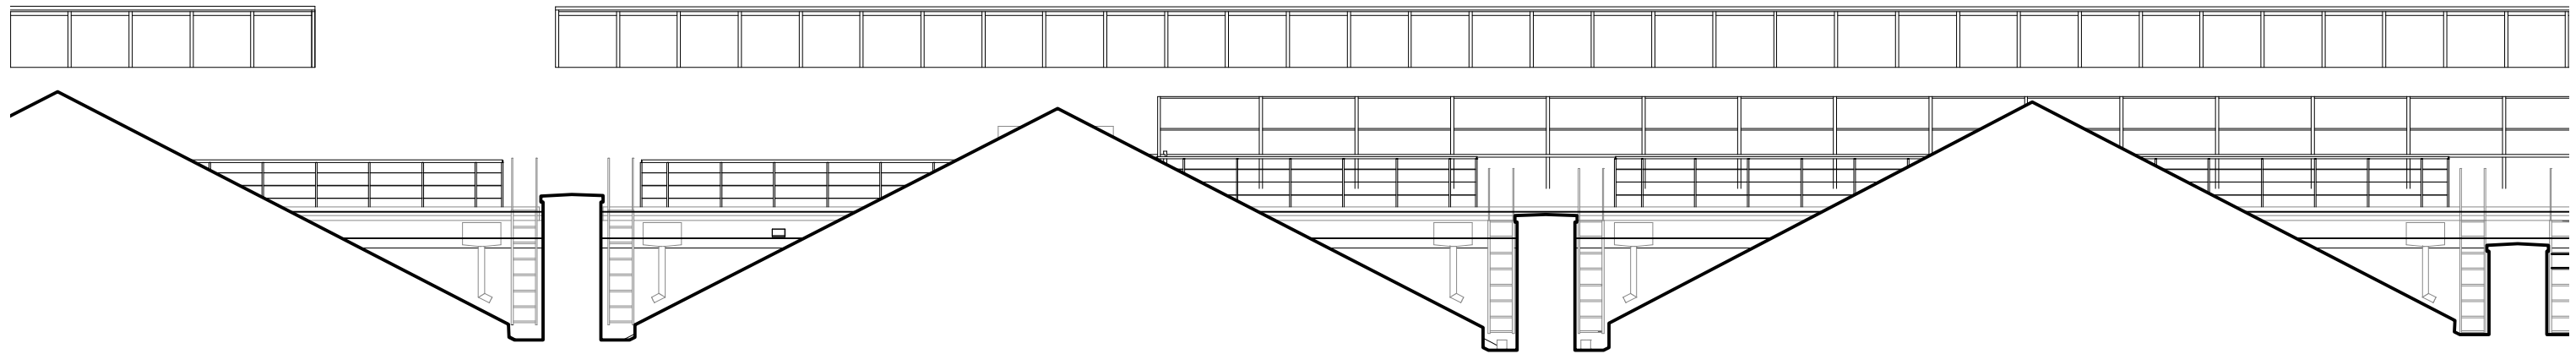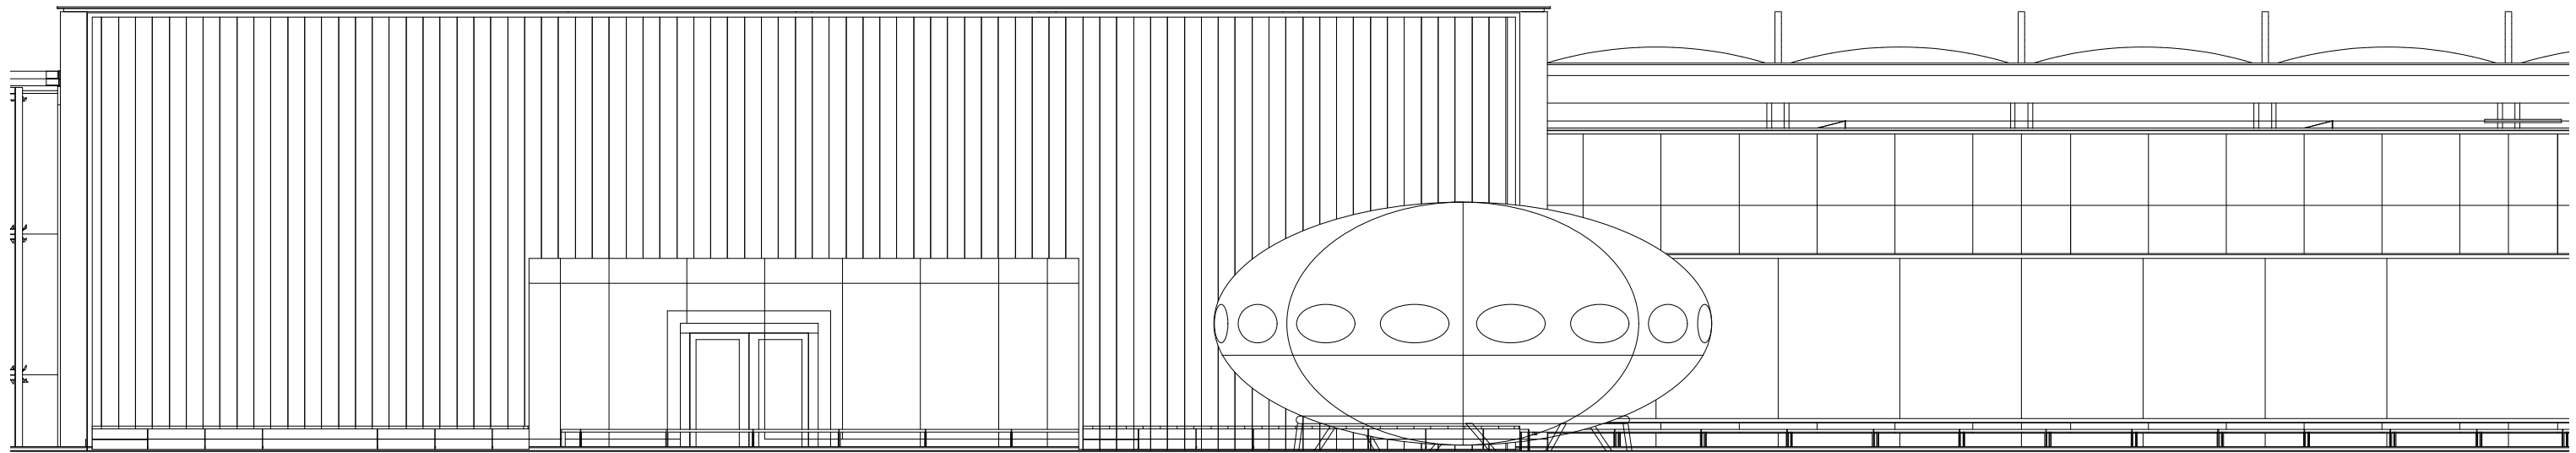

General Notes Copyright © EdgeDesignWorkshop Ltd. 2015 This drawing is not to be reproduced, copied or given to a third party without express permission. Do not scale drawings. Dimensions govern. All dimensions shall be verified on site before proceeding with the work. All dimensions given in millimetres unless stated otherwise. All drawings to be read in conjunction with other consultants drawings and specifications. EdgeDesignWorkshop Ltd. are to be formally notified of any discrepancies.	Specific Notes	Revision	Date	Drawn	Checked	Details of revision	Project CENTRAL SAINT MARTINS, GRANARY BUILDING, 1 GRANARY SQUARE, KINGS CROSS, LONDON, N1C 4AA PROPOSED TEMPORARY SITING OF A 'FUTURO HOUSE' ON THE THIRD FLOOR TERRACE	EdgeDesignWorkshop Ltd. Number 07 Royal Well Place Cheltenham, Glos. GL50 3DN 0044 [0]1242 528 111 mail@edgedesignworkshop.com www.edgedesignworkshop.com	Status PLANNING Job/Dwg/Rev No. 1300_310	
										Drawing Title PROPOSED EAST ELEVATION DETAIL