


Location of proposed works at basement level

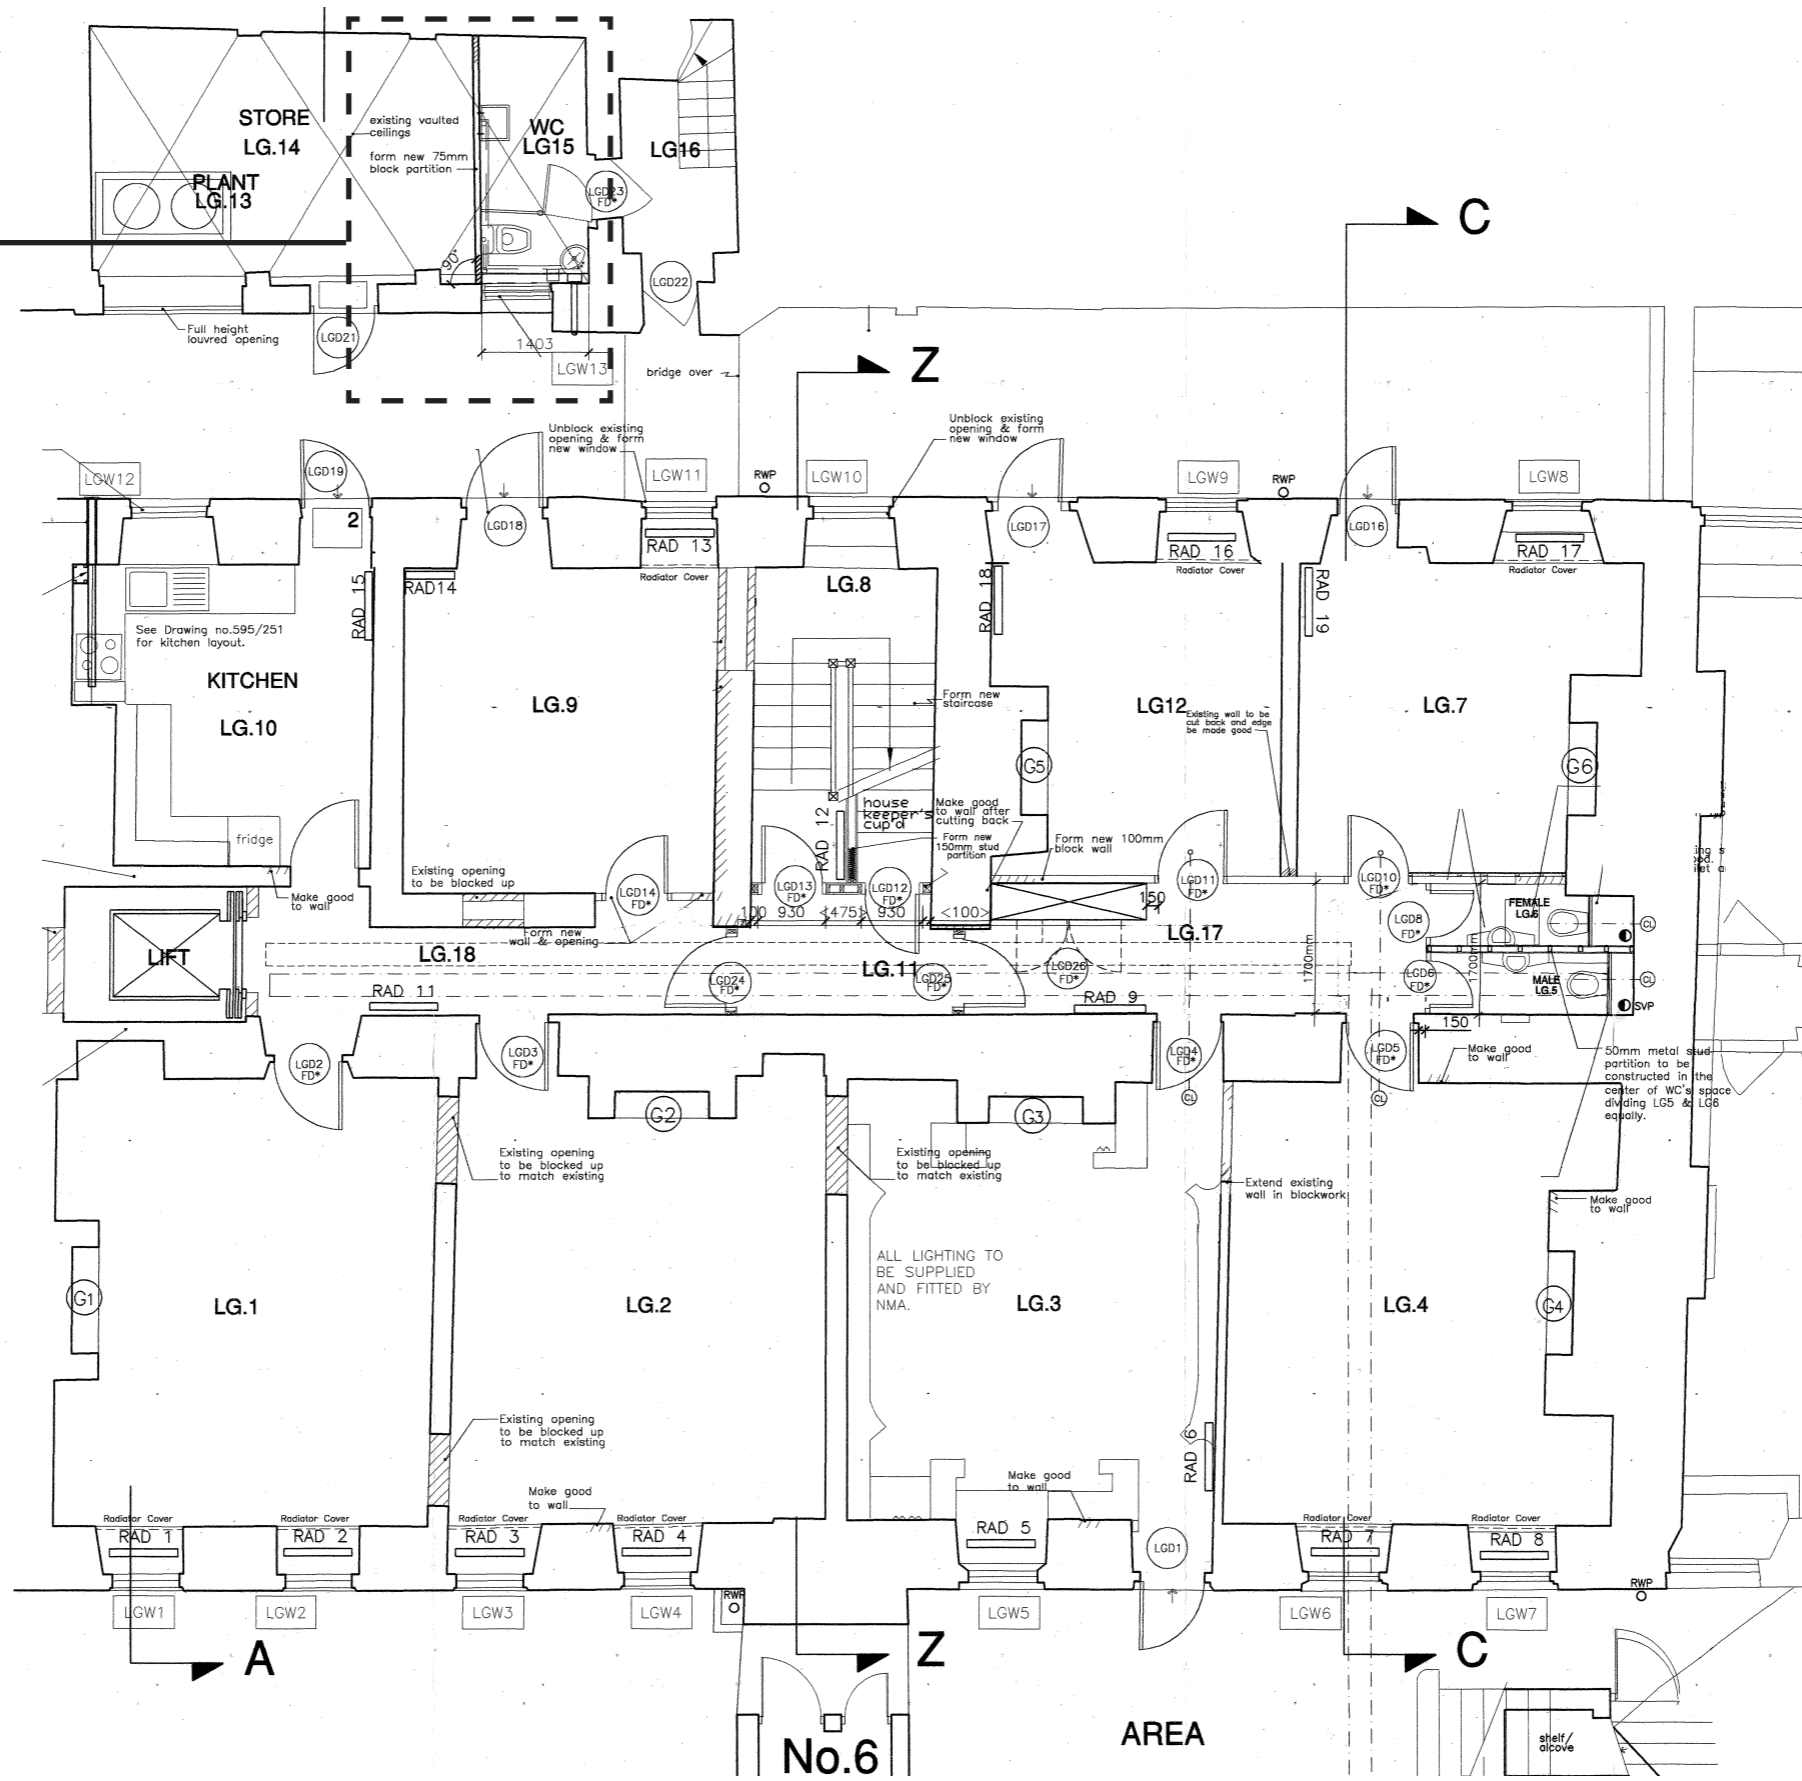

Rev	Date	Amendment	By	Checked

Drawing Title	Job No	Scale	Drawn	Checked
Serle Court - Lower Ground Floor Plan	261	1:100 @ A3		
gollifer langston architects				