


<p>SCALE BAR</p> <p>Reference scale in metres. 10 cm total length at 1:1 scale</p>	<p>Rev. Comments</p> <p>Date</p>	<p>Project 13 ST AUGUSTINE'S ROAD • LONDON • NW1 9RL</p> <p>Drawing Title UPPER GROUND & FIRST FLOOR PROPOSED</p> <p>Dwg No. 368/011</p> <p>Scale 1:100@A3</p> <p>Date JUNE 2015</p> <p>Revision</p> <p>Drawn by ES</p>	<p>ATELIERwest</p> <p>ARCHITECTURE / DESIGN / PROJECT MANAGEMENT</p> <p>SUITE 2 / 26 CADOGAN SQUARE / LONDON / SW1X 0JP 07862 708 972</p> <p>INFO@ATELIERWEST.CO.UK / WWW.ATELIERWEST.CO.UK 07801 650 531</p>
---	----------------------------------	---	--

DO NOT SCALE FROM THIS DRAWING. USE FIGURED DIMENSIONS ONLY. ANY DISCREPANCIES ARE TO BE REPORTED TO AW IMMEDIATELY. PRIOR TO THE EXECUTION OF THE WORKS ON SITE ALL DIMENSIONS TO BE VERIFIED ON SITE BEFORE ANY WORK IS PUT IN HAND


APPROVED ELEVATIONS FOR REFERENCE ONLY
NO OTHER WORKS PROPOSED AS PART OF THIS VARIATION OF CONDITION




FRONT ELEVATION PROPOSED
(NO CHANGE)

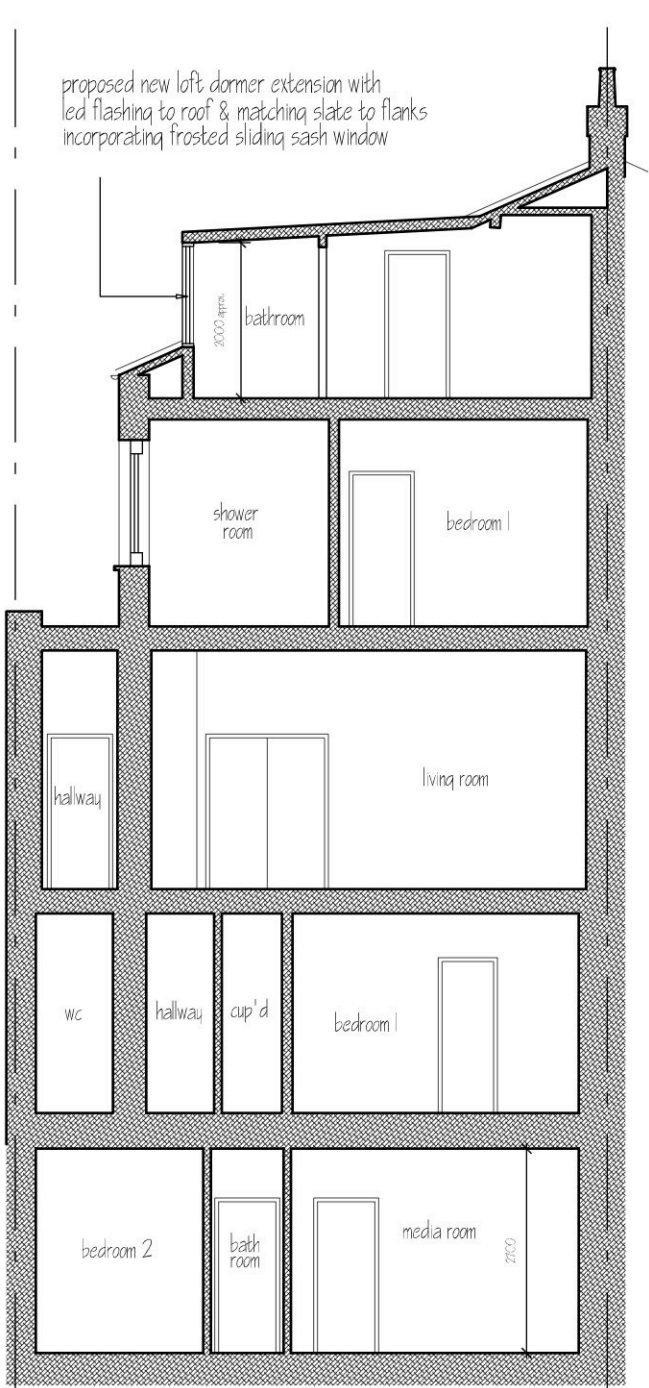

CROSS SECTION BB PROPOSED
(NO CHANGE)

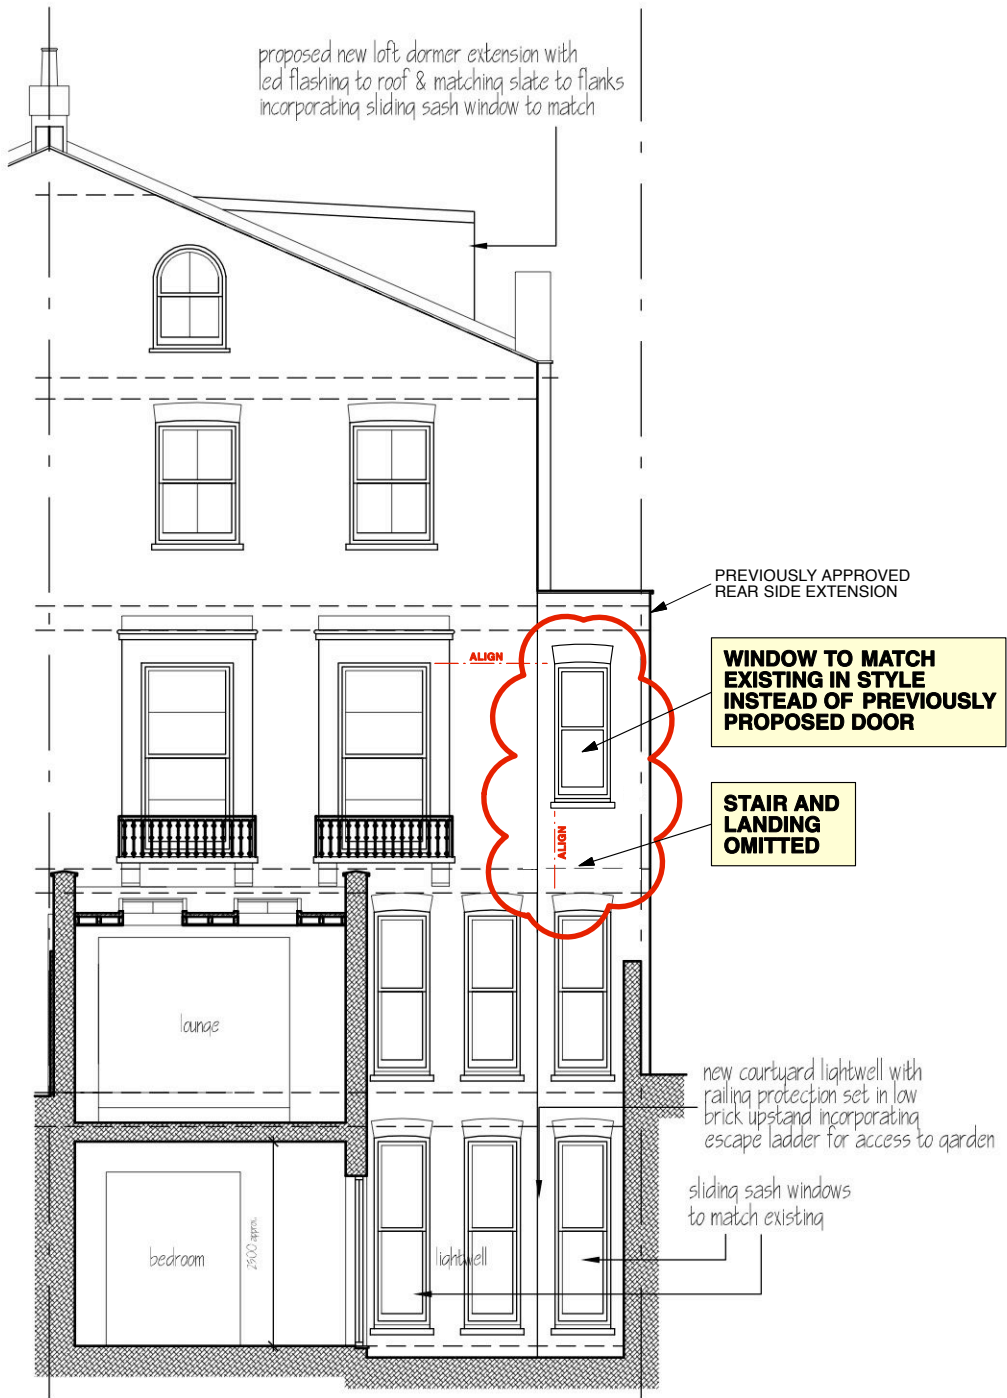

REAR ELEVATION D-D PROPOSED

 

Rev. Comments

Date

Project

13 ST AUGUSTINE'S ROAD • LONDON • NW1 9RL

Drawing Title

FRONT & REAR ELEVS, SECTION BB PROPOSED

Dwg No.

368/012

Revision

Scale

1:100@A3

Date

JUNE 2015

Drawn by

ES

ATELIERwest
ARCHITECTURE / DESIGN / PROJECT MANAGEMENT
SUITE 2 / 26 CADOGAN SQUARE / LONDON / SW1X 0JP 07862 708 972
INFO@ATELIERWEST.CO.UK / WWW.ATELIERWEST.CO.UK 07801 650 531

DO NOT SCALE FROM THIS DRAWING. USE FIGURED DIMENSIONS ONLY. ANY DISCREPANCIES ARE TO BE REPORTED TO AW IMMEDIATELY. PRIOR TO THE EXECUTION OF THE WORKS ON SITE ALL DIMENSIONS TO BE VERIFIED ON SITE BEFORE ANY WORK IS PUT IN HAND