
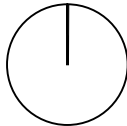
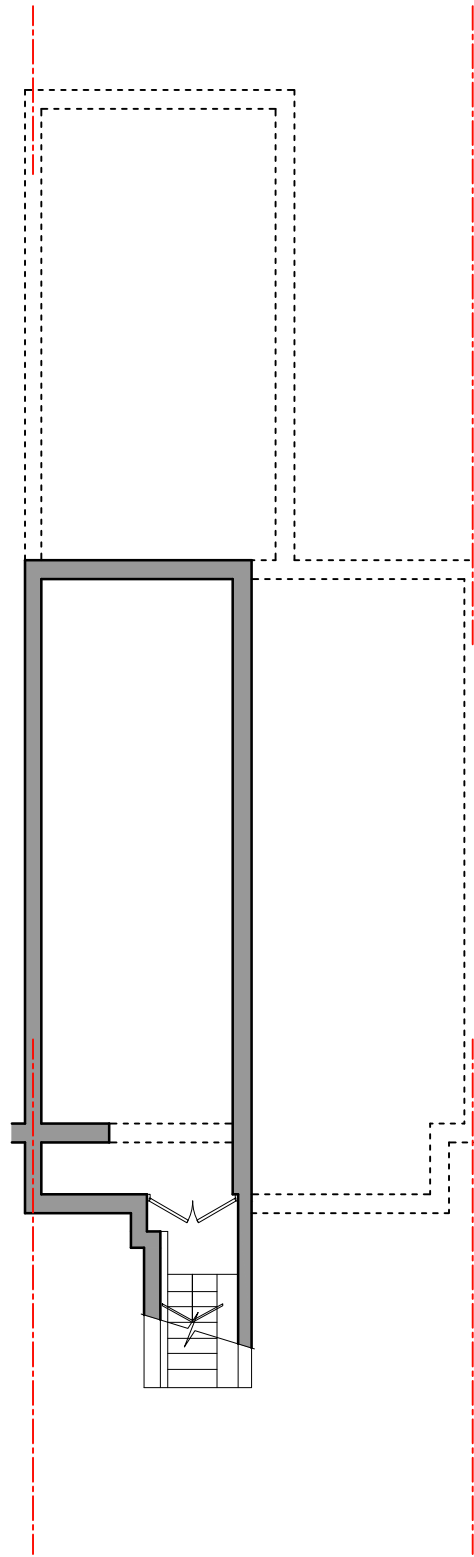



Meters

<p>6 Westgate Street London E8 3RN T 0208 9855 888 M 077 087 63377 mail@johnleetch.co.uk</p> <p>Report all errors and omissions to the Architect Dimensions to be checked on site</p>	<p>Rev: P01 Date: 26/05/2015 Planning Issue Drm: DL Chk: JL</p>	<p>Key:  Application boundary</p> 	<p>Client: Agamemnon LTD</p> <p>Project: 10 Agamemnon Road, NW6 1D, London</p>	<p>Title: Site Location Plan Block Plan</p> <p>Drawing status: Planning</p>	<p>KRUSZELNICKI LEETCH ARCHITECTS</p> <p>Scale @ A3 1:1250 1:500</p> <p>Drawing No: 0061-DR-0010</p> <p>Rev: P01</p>
---	---	--	--	---	--




Basement Floor

AGAMEMNON ROAD

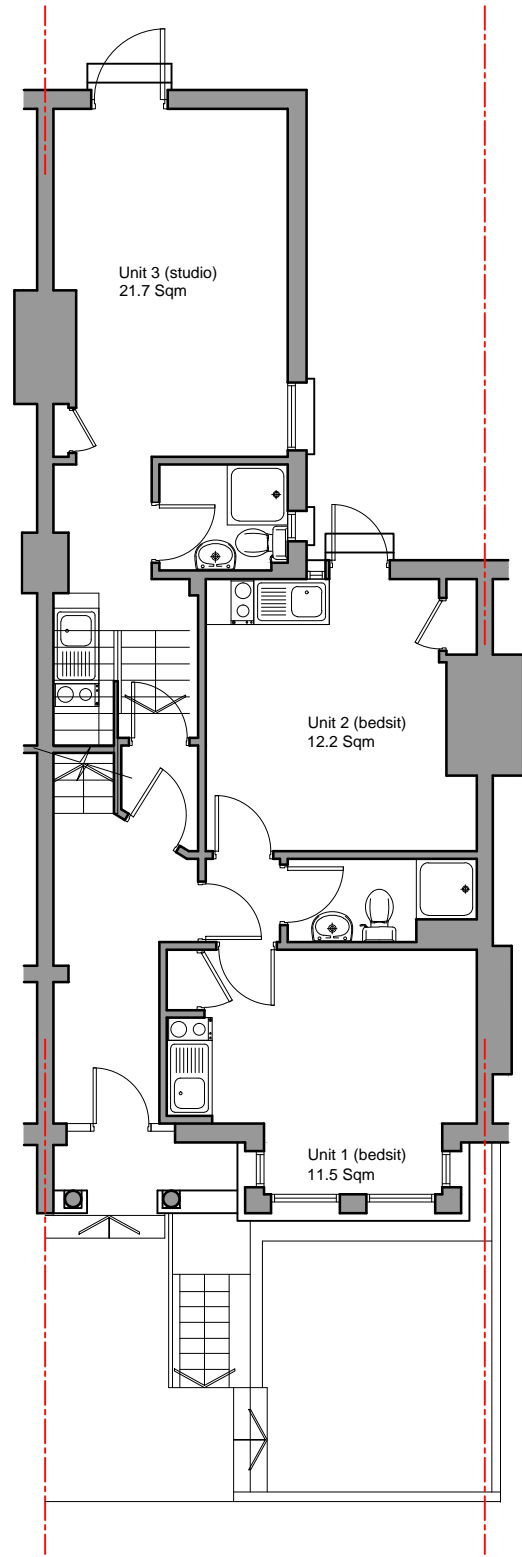


Ground Floor

AGAMEMNON ROAD

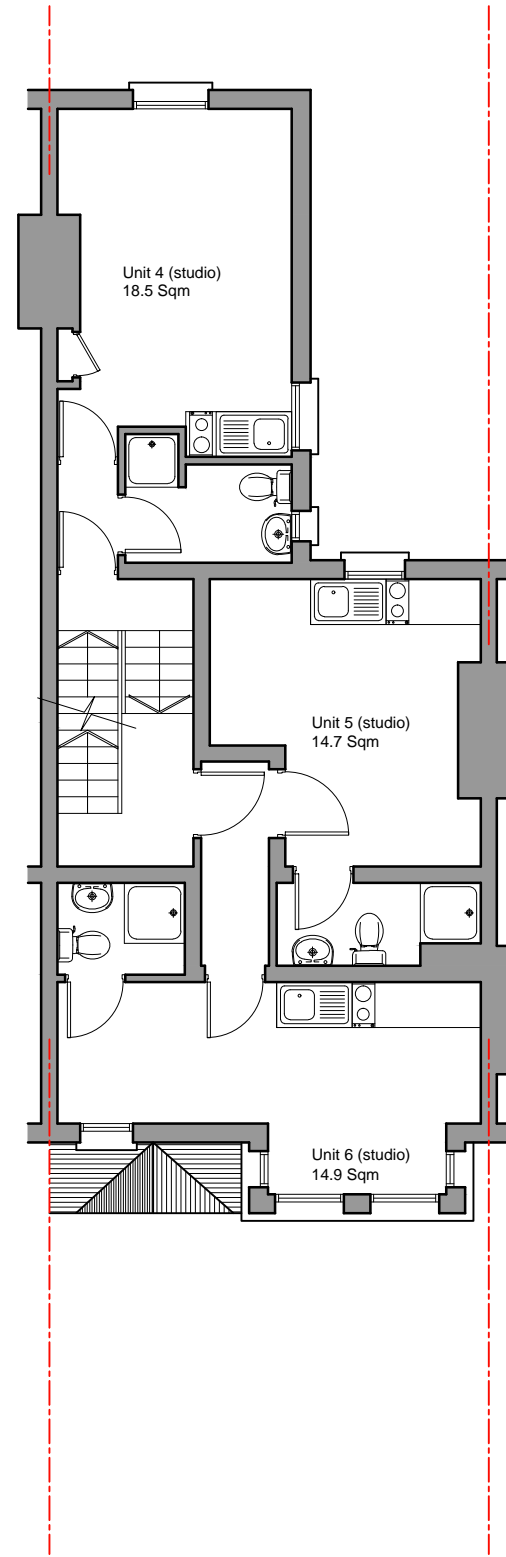


 
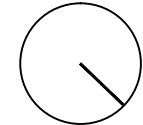
First Floor

AGAMEMNON ROAD

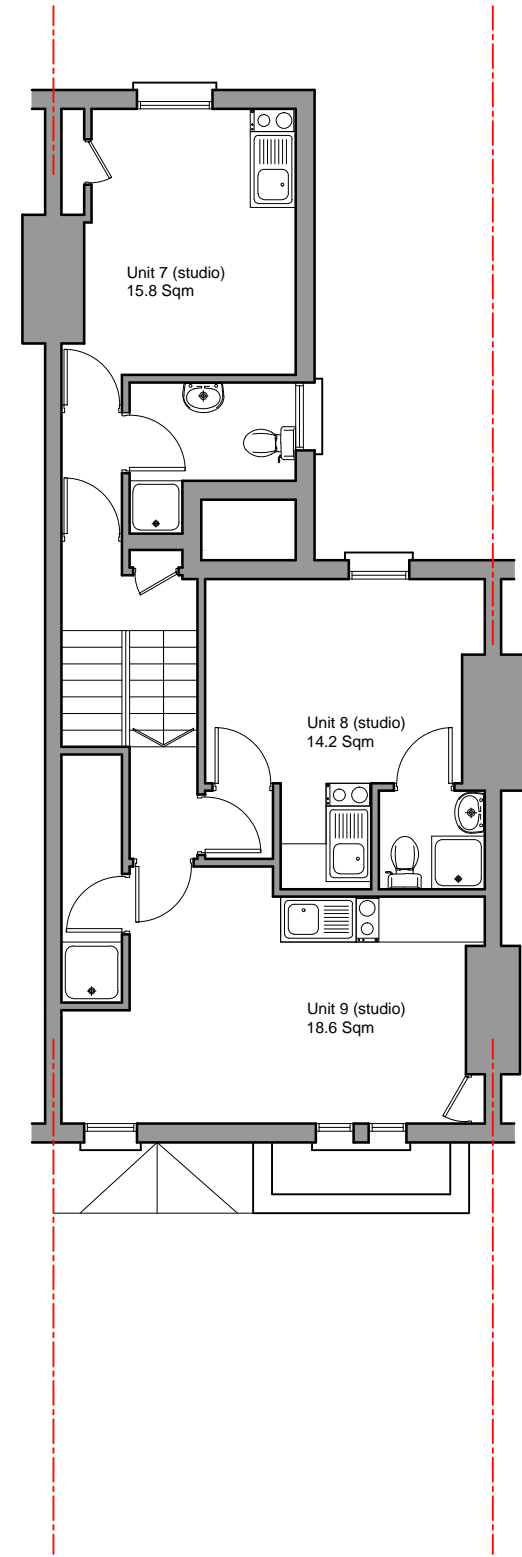

Second Floor

AGAMEMNON ROAD

<p>6 Westgate Street London E8 3RN T 0208 9855 888 M 077 087 63377 mail@johnleetch.co.uk</p> <p>Report all errors and omissions to the Architect Dimensions to be checked on site</p>	<p>Rev: P01 Date: 26/05/2015 Planning Issue Dm: DL Chk: JL</p>	<p>Key:  Application boundary</p> <p></p> <p></p>	<p>Client: Agamemnon LTD</p> <p>Project: 10 Agamemnon Road, NW6 1DY, London</p>	<p>Title: Existing Floor Plans</p> <p>Drawing status: Planning</p>	<p>KRUSZELNICKI LEETCH ARCHITECTS</p> <p>Scale @ A3 1:100</p> <p>Drawing No: 0061-DR-0011</p> <p>Rev: P01</p>
---	--	---	---	--	--



Front Elevation

K

No.10

X


 
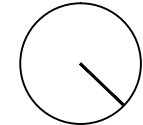



Rear Elevation

K

No.10


X

<p>6 Westgate Street London E8 3RN T 0208 9855 888 M 077 087 63377 mail@johnleetch.co.uk</p> <p>Report all errors and omissions to the Architect Dimensions to be checked on site</p>	<p>Rev: P01 Date: 26/05/2015 Planning Issue</p> <p>Dim: DL Chk: JL</p>	<p>Key:  Application boundary</p> <p></p> <p></p>	<p>Client: Agamemnon LTD</p> <p>Project: 10 Agamemnon Road, NW6 1DY, London</p>	<p>Title: Existing Elevations</p> <p>Drawing status: Planning</p>	<p>KRUSZELNICKI LEETCH ARCHITECTS</p> <p>Scale @ A3 1:100</p> <p>Drawing No: 0061-DR-0012</p> <p>Rev: P01</p>
---	--	---	---	---	--

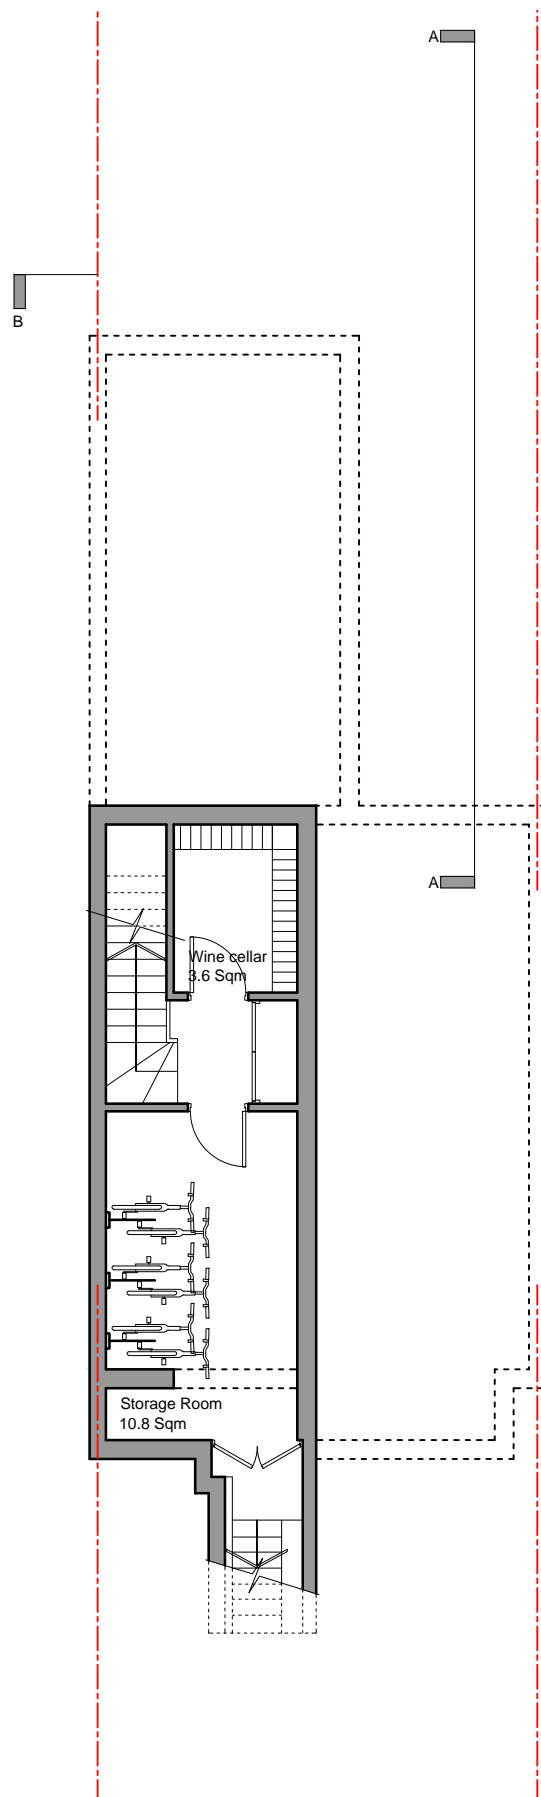


Basement Floor

AGAMEMNON ROAD

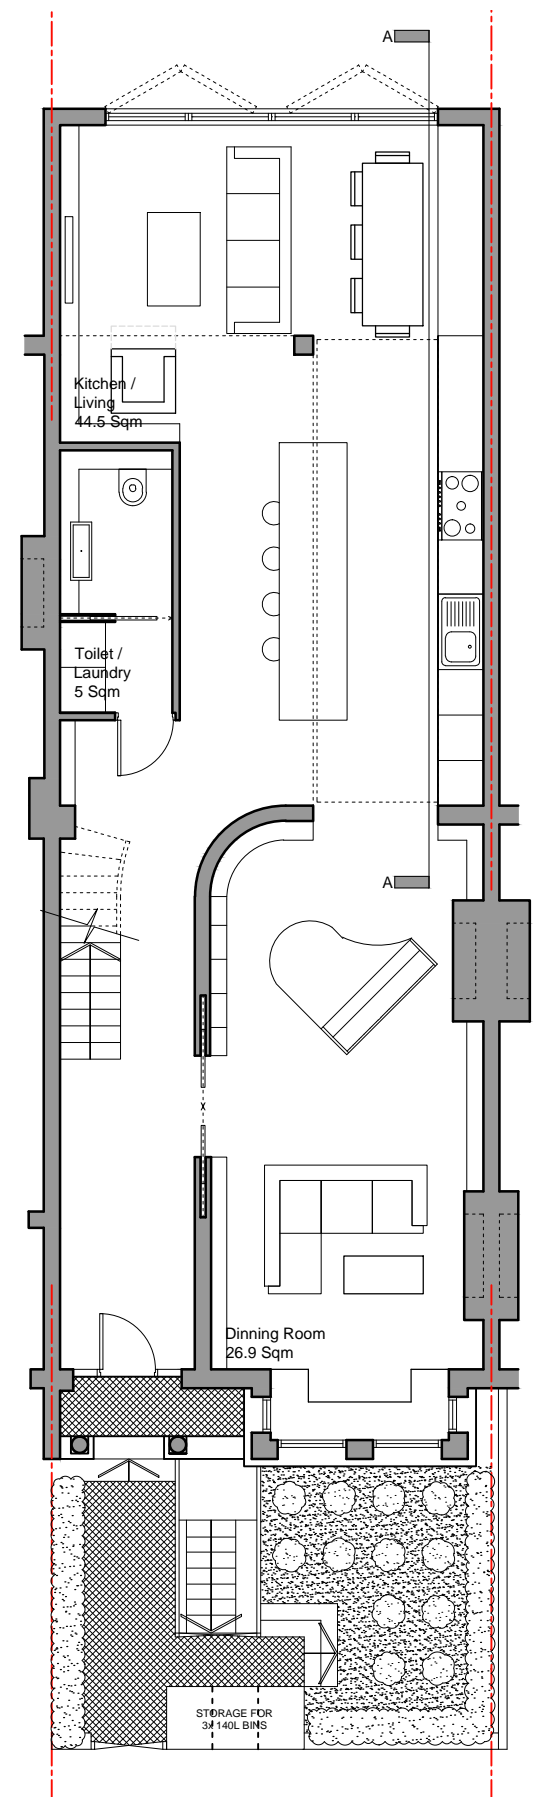


Ground Floor

AGAMEMNON ROAD

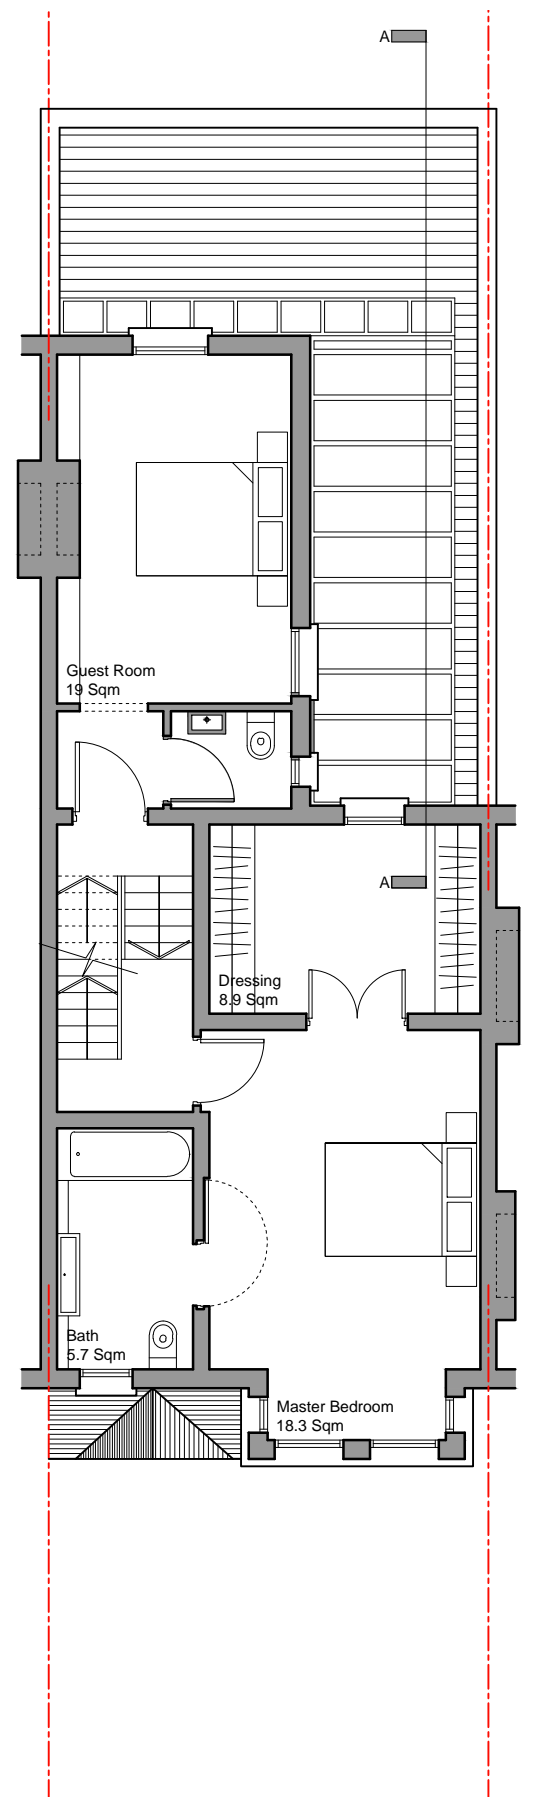

First Floor

AGAMEMNON ROAD

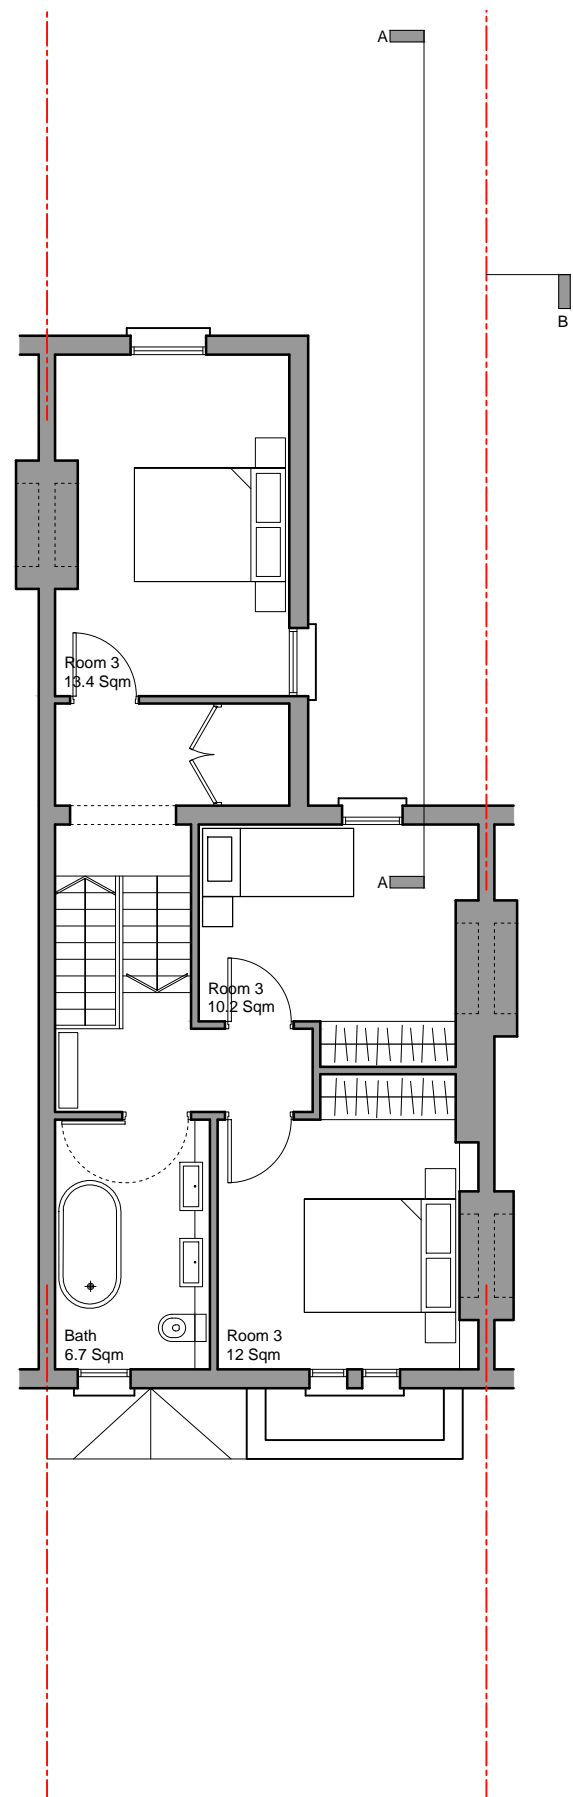

Second Floor

AGAMEMNON ROAD

<p>6 Westgate Street London E8 3RN T 0208 9855 888 M 077 087 63377 mail@johnleetch.co.uk</p> <p>Report all errors and omissions to the Architect Dimensions to be checked on site</p>	<p>Rev: P01 Date: 26/05/2015 Planning Issue Dm: DL Chk: JL</p>	<p>Key: Application boundary</p> <p>0 1 5 m</p> <p></p>	<p>Client: Agamemnon LTD</p> <p>Project: 10 Agamemnon Road, NW6 1DY, London</p>	<p>Title: Proposed Floor Plans</p> <p>Drawing status: Planning</p>	<p>KRUSZELNICKI LEETCH ARCHITECTS</p> <p>Scale @ A3 1:100</p> <p>Drawing No: 0061-DR-0013</p> <p>Rev: P01</p>
---	--	--	---	--	---



Front Elevation

K

No.10

X


 
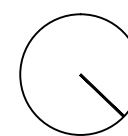



Rear Elevation

K


No.10

X

<p>6 Westgate Street London E8 3RN T 0208 9855 888 M 077 087 63377 mail@johnleetch.co.uk</p> <p>Report all errors and omissions to the Architect Dimensions to be checked on site</p>	<p>Rev: P01 Date: 26/05/2015 Planning Issue</p> <p>Dim: DL Chk: JL</p>	<p>Key:  Application boundary</p>  	<p>Client: Agamemnon LTD</p> <p>Project: 10 Agamemnon Road, NW6 1DY, London</p>	<p>Title: Proposed Elevations</p> <p>Drawing status: Planning</p>	<p>KRUSZELNICKI LEETCH ARCHITECTS</p> <p>Scale @ A3 1:100</p> <p>Drawing No: 0061-DR-0014</p> <p>Rev: P01</p>
---	--	---	---	---	--

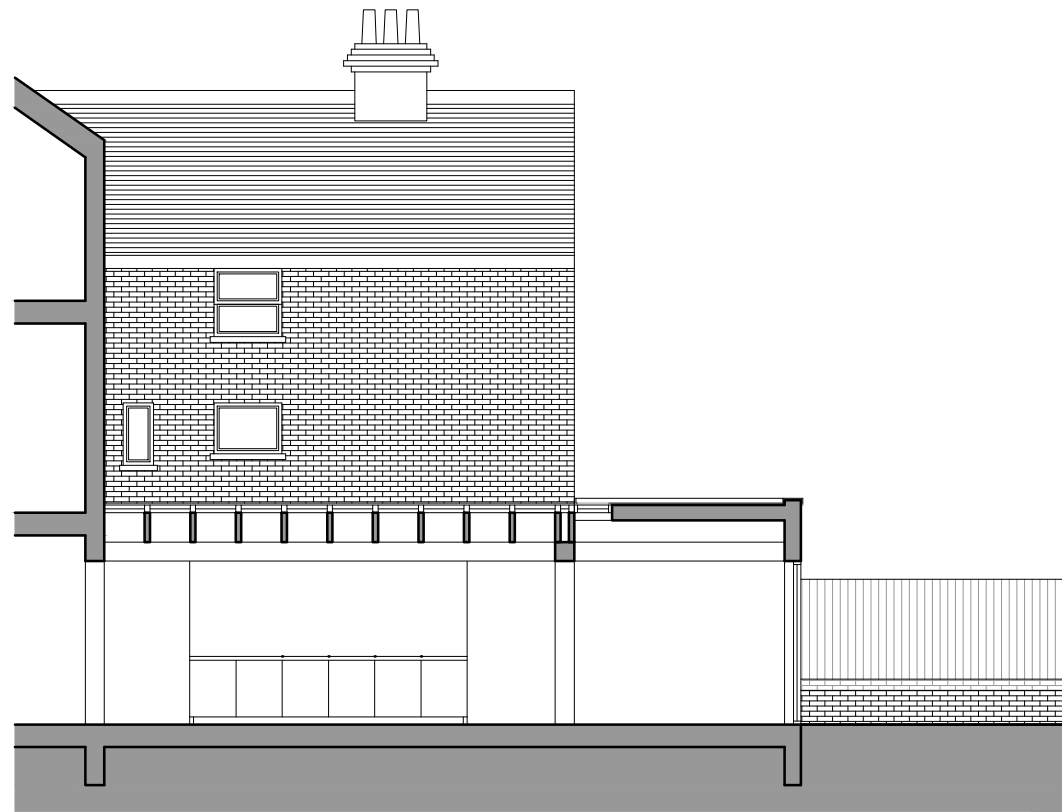


Section A-A

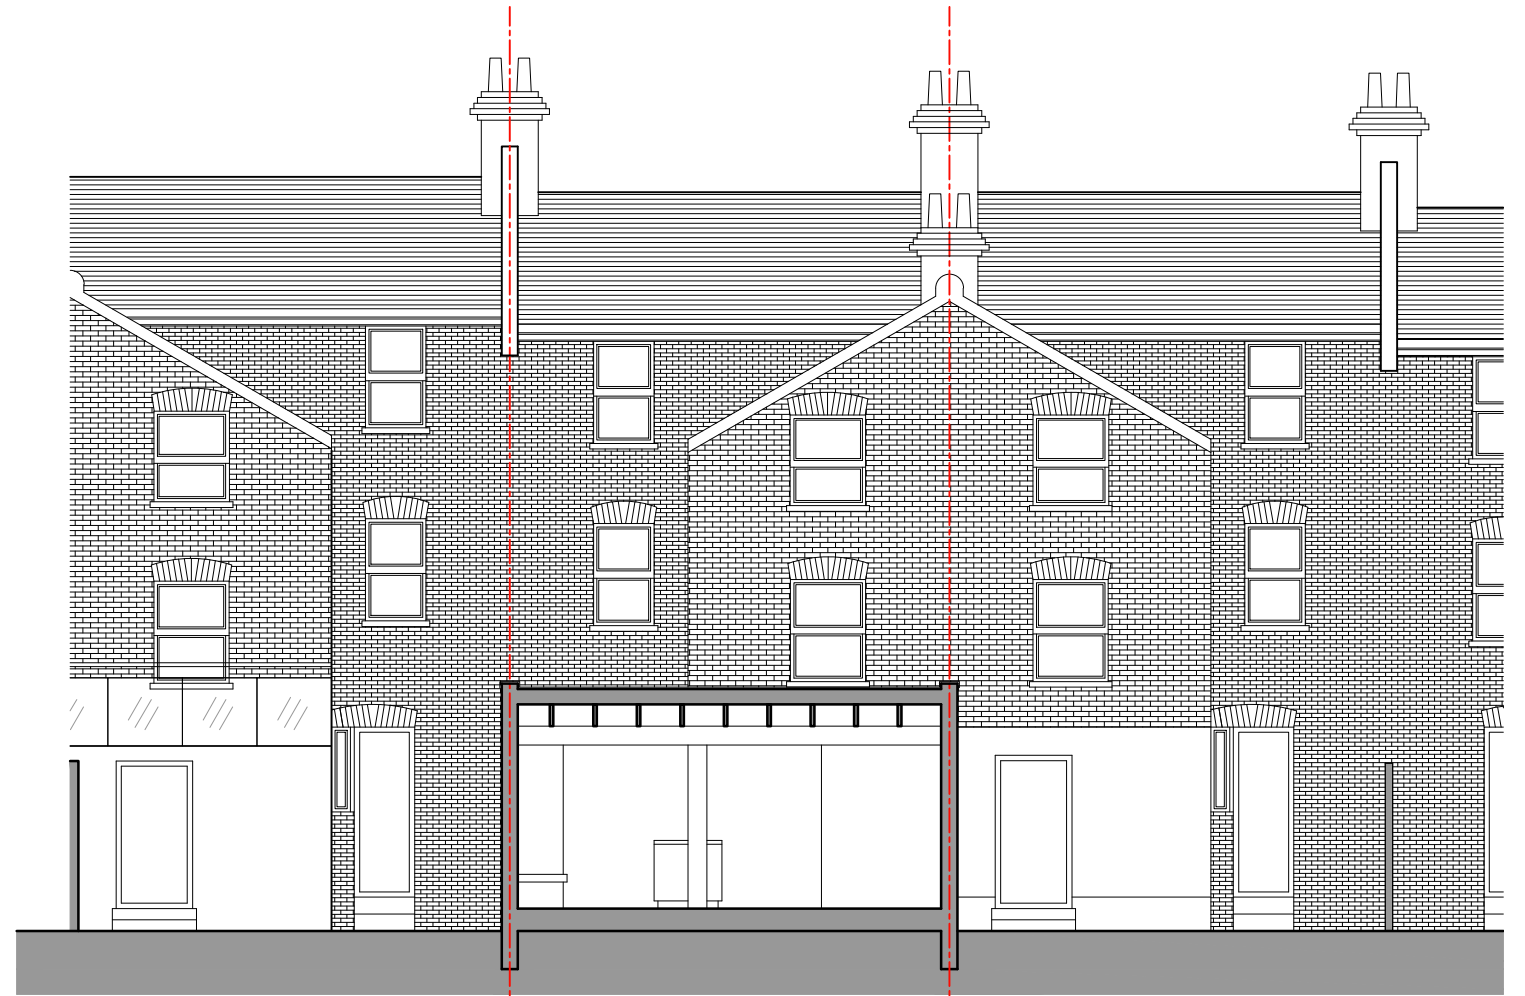

Section B-B

K No.10 X
 
<p>6 Westgate Street London E8 3RN T 0208 9855 888 M 077 087 63377 mail@johnleetch.co.uk</p> <p>Report all errors and omissions to the Architect Dimensions to be checked on site</p>	<p>Rev: P01 Date: 26/05/2015 Planning Issue Dm: DL Chk: JL</p>	<p>Key:  Application boundary</p>  	<p>Client: Agamemnon LTD</p> <p>Project: 10 Agamemnon Road, NW6 1DY, London</p>	<p>Title: Proposed Section</p> <p>Drawing status: Planning</p>	<p>KRUSZELNICKI LEETCH ARCHITECTS</p> <p>Scale @ A3 1:100</p> <p>Drawing No: 0061-DR-0015</p> <p>Rev: P01</p>
---	--	---	---	--	--