


Adjoining Owner

32 Willow Road

Front Elevation Proposed

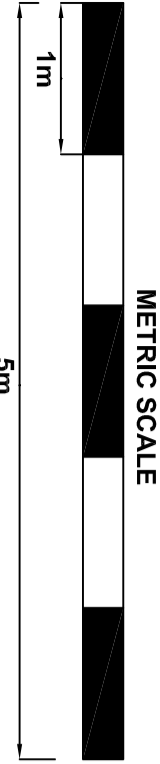

METRIC SCALE

TITLE: FRONT ELEVATION PROPOSED		ISSUED FOR:	
SCALE: 1:50 @ A2 JOB NO: ATNS/2381/PRO5	DATE: 3rd June 2015	DRAWN BY: RSTS	REVISION:
32 Willow Road, London NW3 1TL		A	