

DO NOT SCALE FROM THIS DRAWING. ALL DIMENSIONS TO BE CHECKED ON SITE. ANY DISCREPANCIES MUST BE REPORTED TO THE ARCHITECT FOR VERIFICATION PRIOR TO COMMENCEMENT OF THE EFFECTED WORKS. IF IN DOUBT ASK. THIS DRAWING IS COPYRIGHT.

Rev No	Date	Revision note
P1	12.05.2015	Preliminary issue.

A


B

C

D

E

F

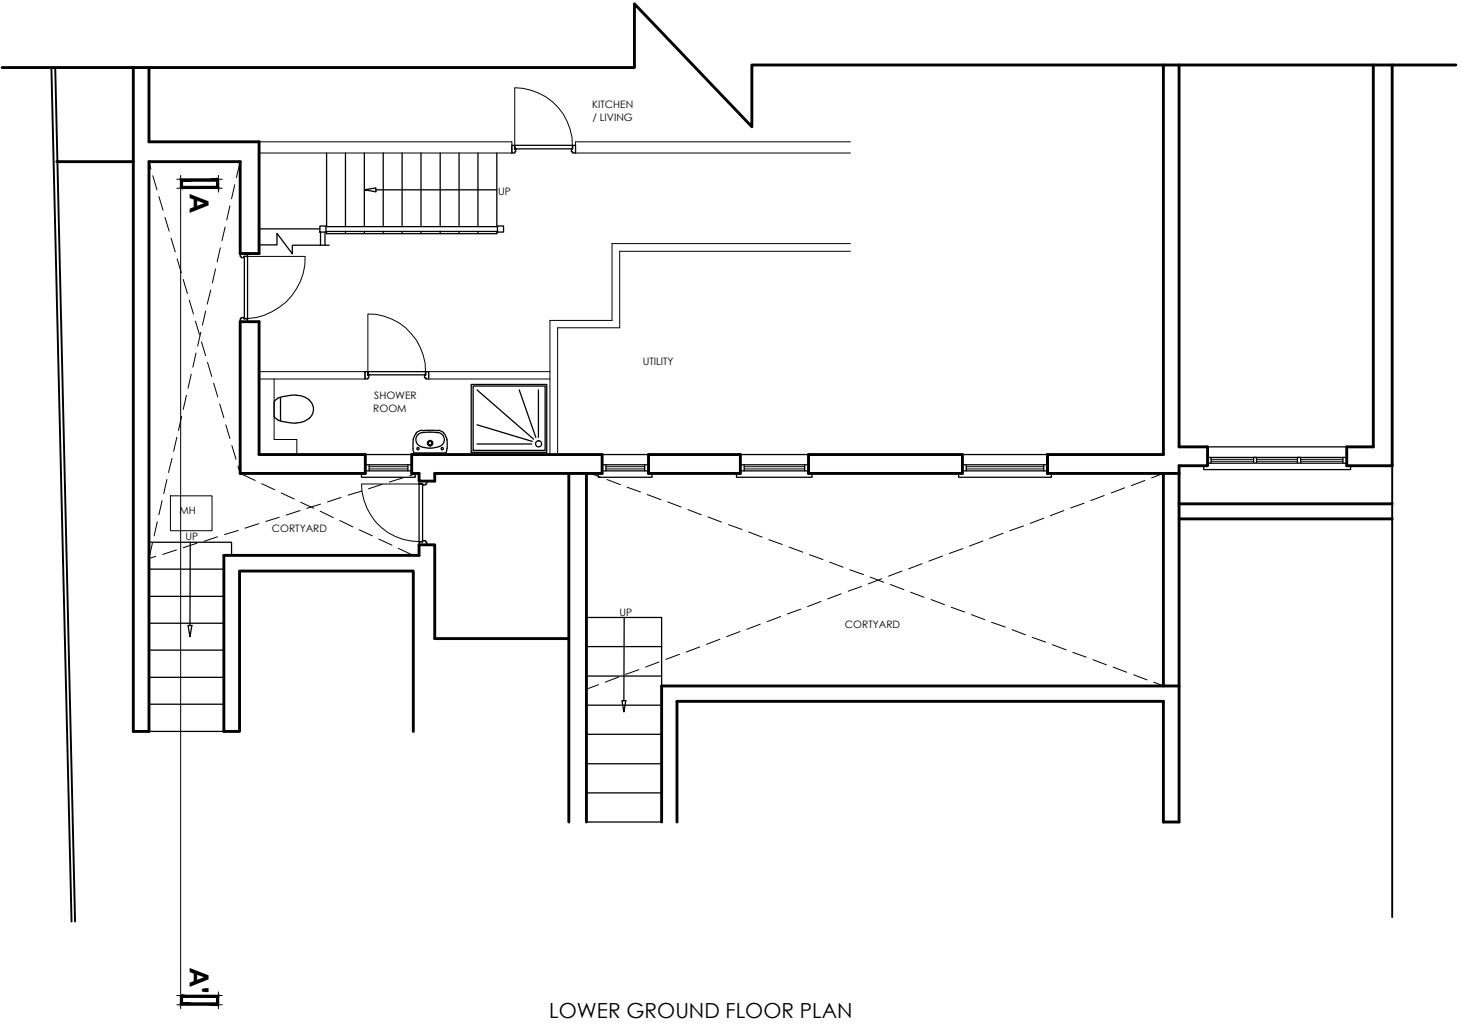

LOWER GROUND FLOOR PLAN

A


B

C


D

E

F

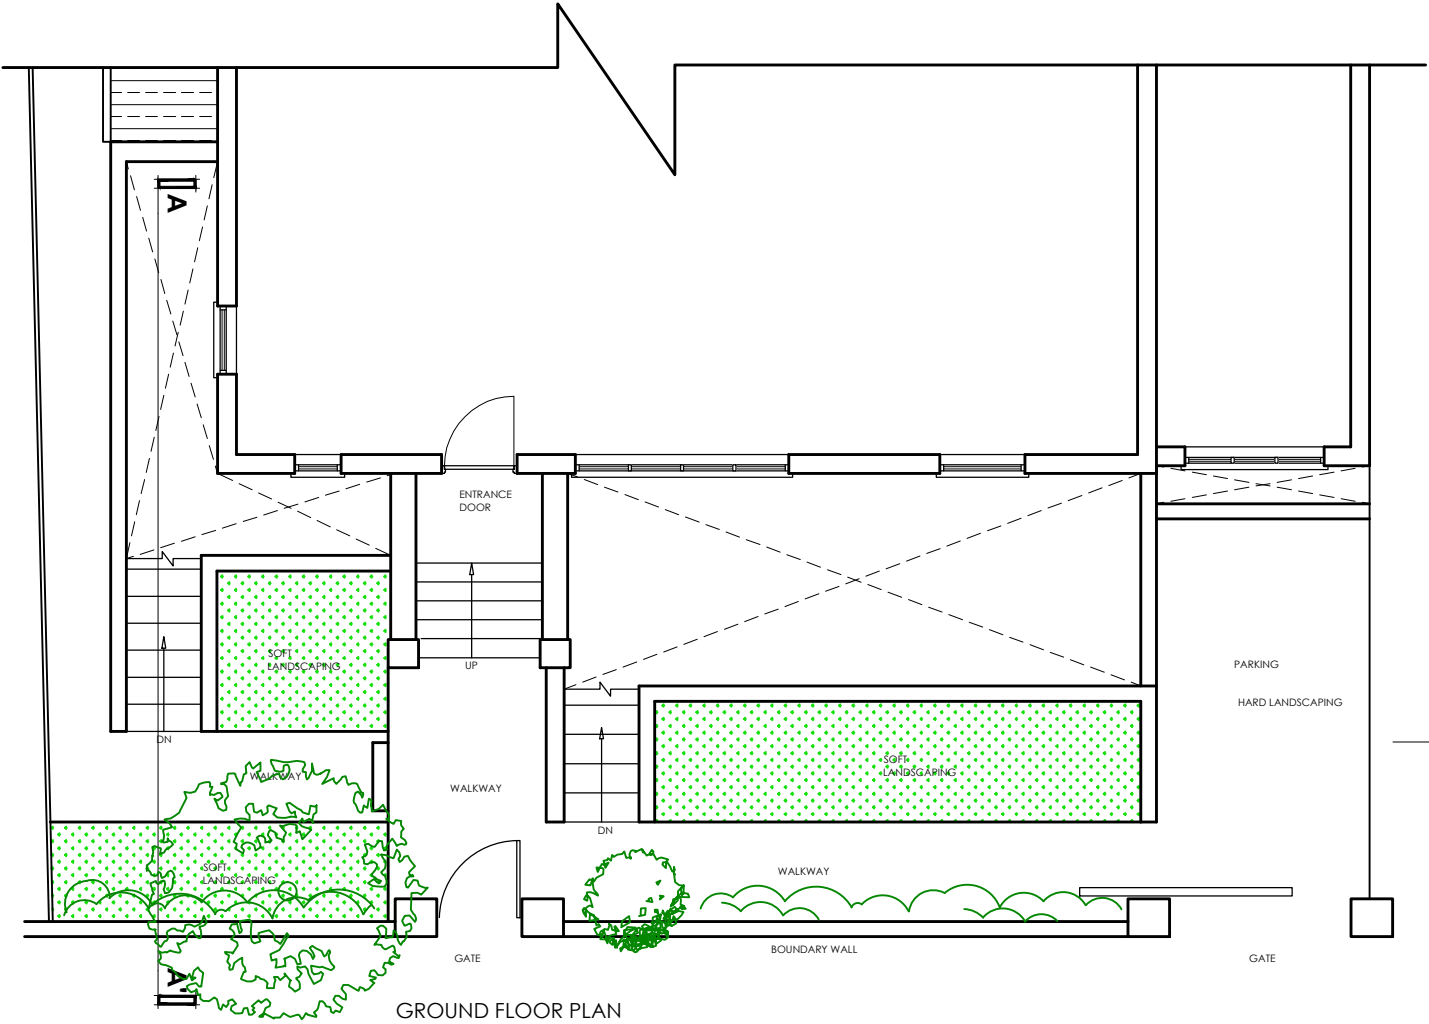

GROUND FLOOR PLAN

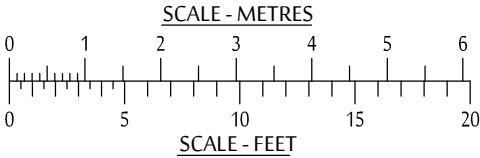

CEDAR HOUSE  
VINE LANE HILLINGDON  
UXBRIDGE UB10 0NF  
TEL: (01895) 272 446  
FAX: (01895) 272 483  
EMAIL: admin@jpbarchitects.co.uk

JOB TITLE  
15 DALEHAM GARDENS  
LONDON  
NW3 5BY

DRG TITLE  
EXSITING PLANS

SCALE		DATE
1:100 @ A3		MAR '15
JOB NO.	DRG NO.	REV
10697	102	P1