


| Rev | Date | Description |
|-----|------|-------------|
|     |      |             |

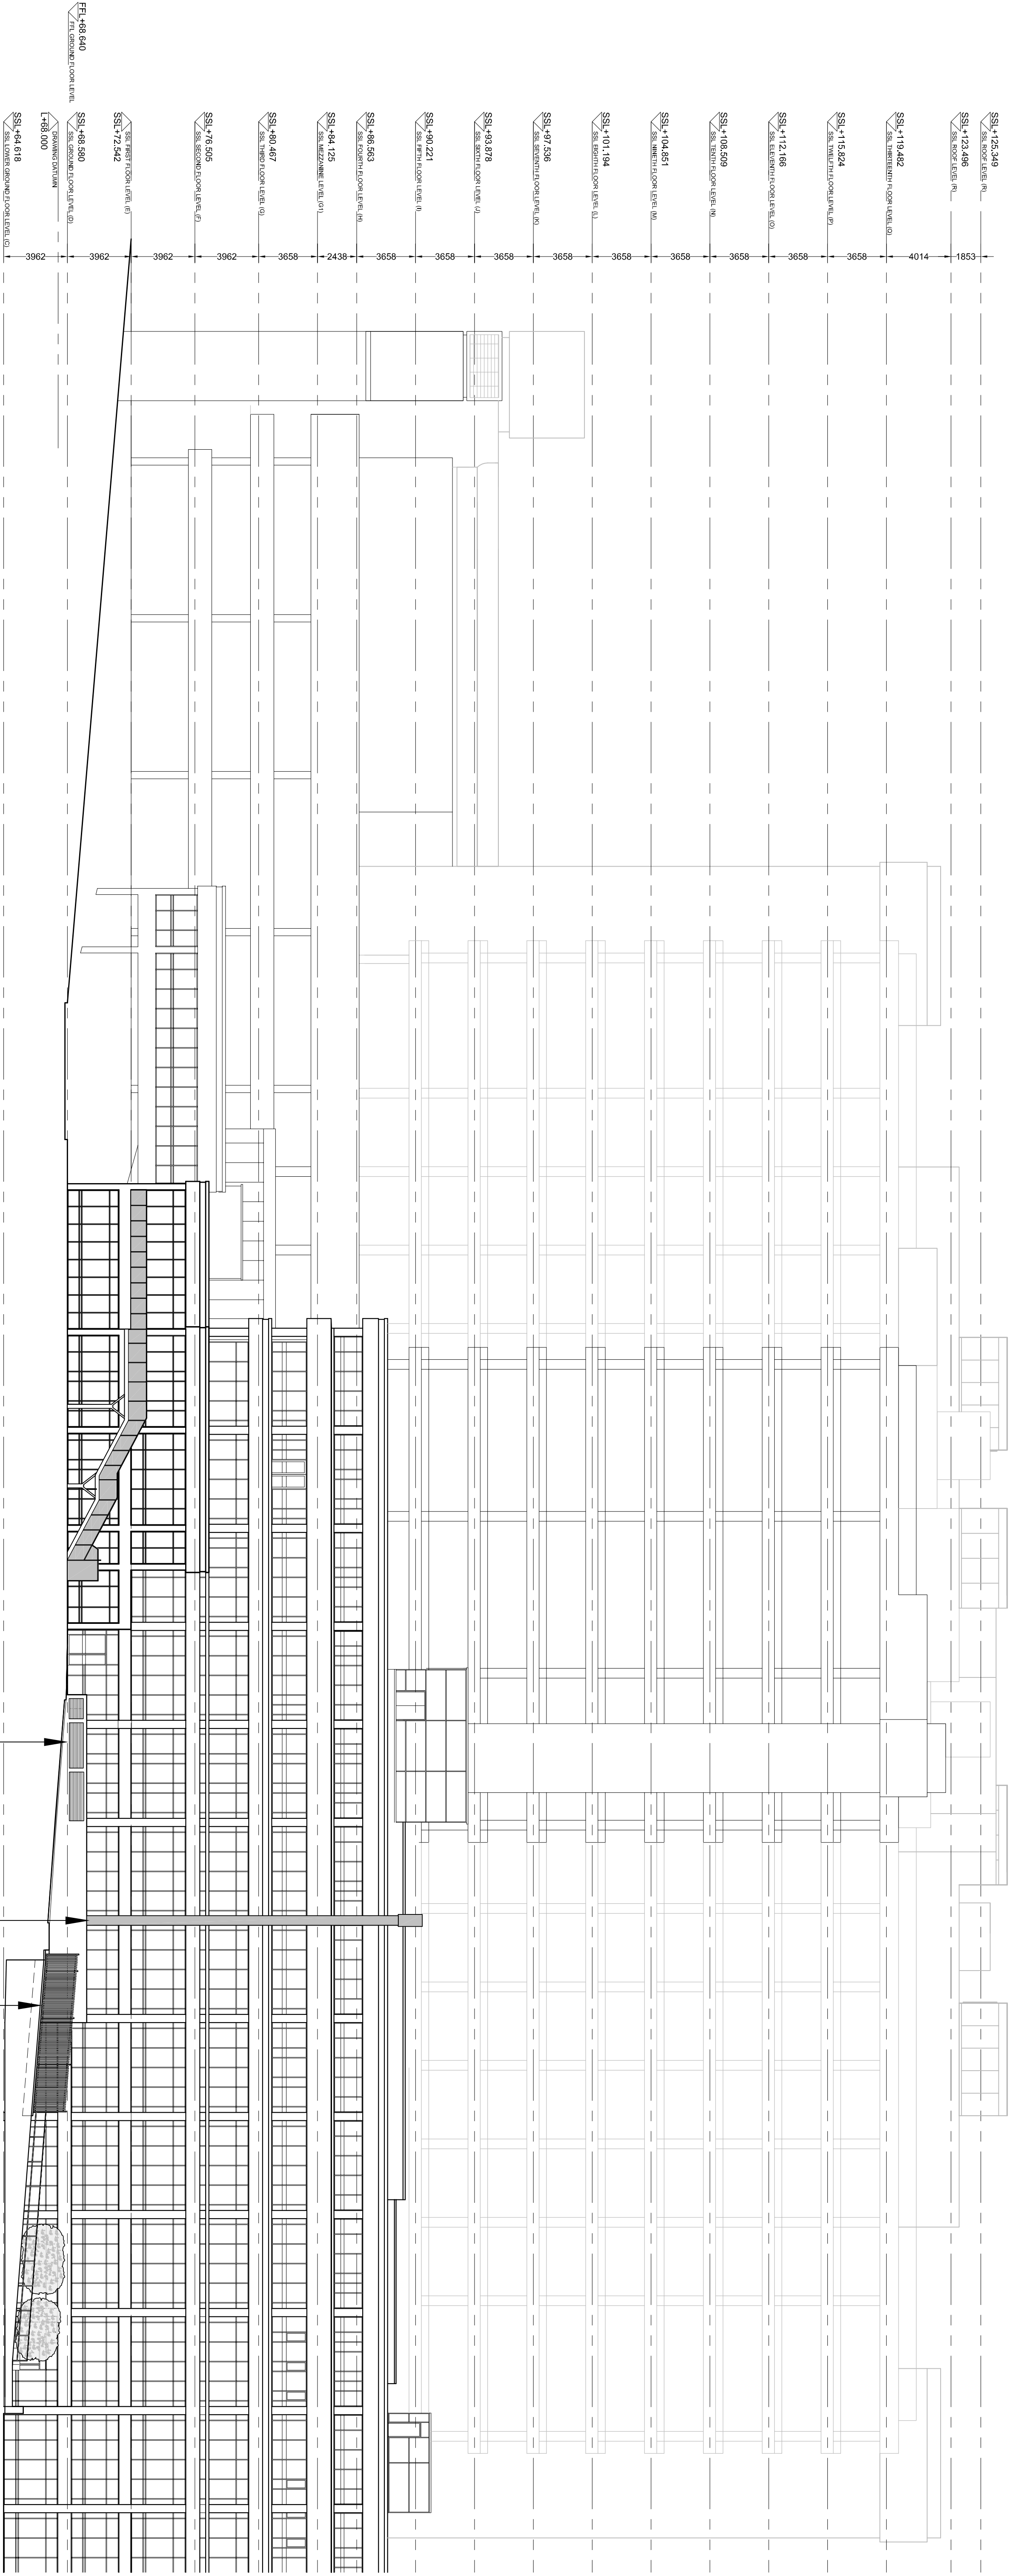

EXISTING SOUTH ELEVATION

Royal Free London NHS Foundation Trust      Existing South Elevation  
Emergency Generator (G4)  
FOR PLANNING

|       |          |      |          |            |       |                |         |     |   |
|-------|----------|------|----------|------------|-------|----------------|---------|-----|---|
| SCALE | 1:200@A1 | DATE | Feb 2015 | JOB NUMBER | 15005 | DRAWING NUMBER | (02/001 | REV | . |
|-------|----------|------|----------|------------|-------|----------------|---------|-----|---|