


THIS DRAWING IS PROTECTED BY COPYRIGHT. FIGURED DIMS. ONLY TO BE TAKEN FROM THIS DRAWING. ALL DIMENSIONS TO BE CHECKED ON SITE AND ANY DISCREPANCIES REPORTED TO THE ARCHITECT IMMEDIATELY.

Rev	Date	Description
1		

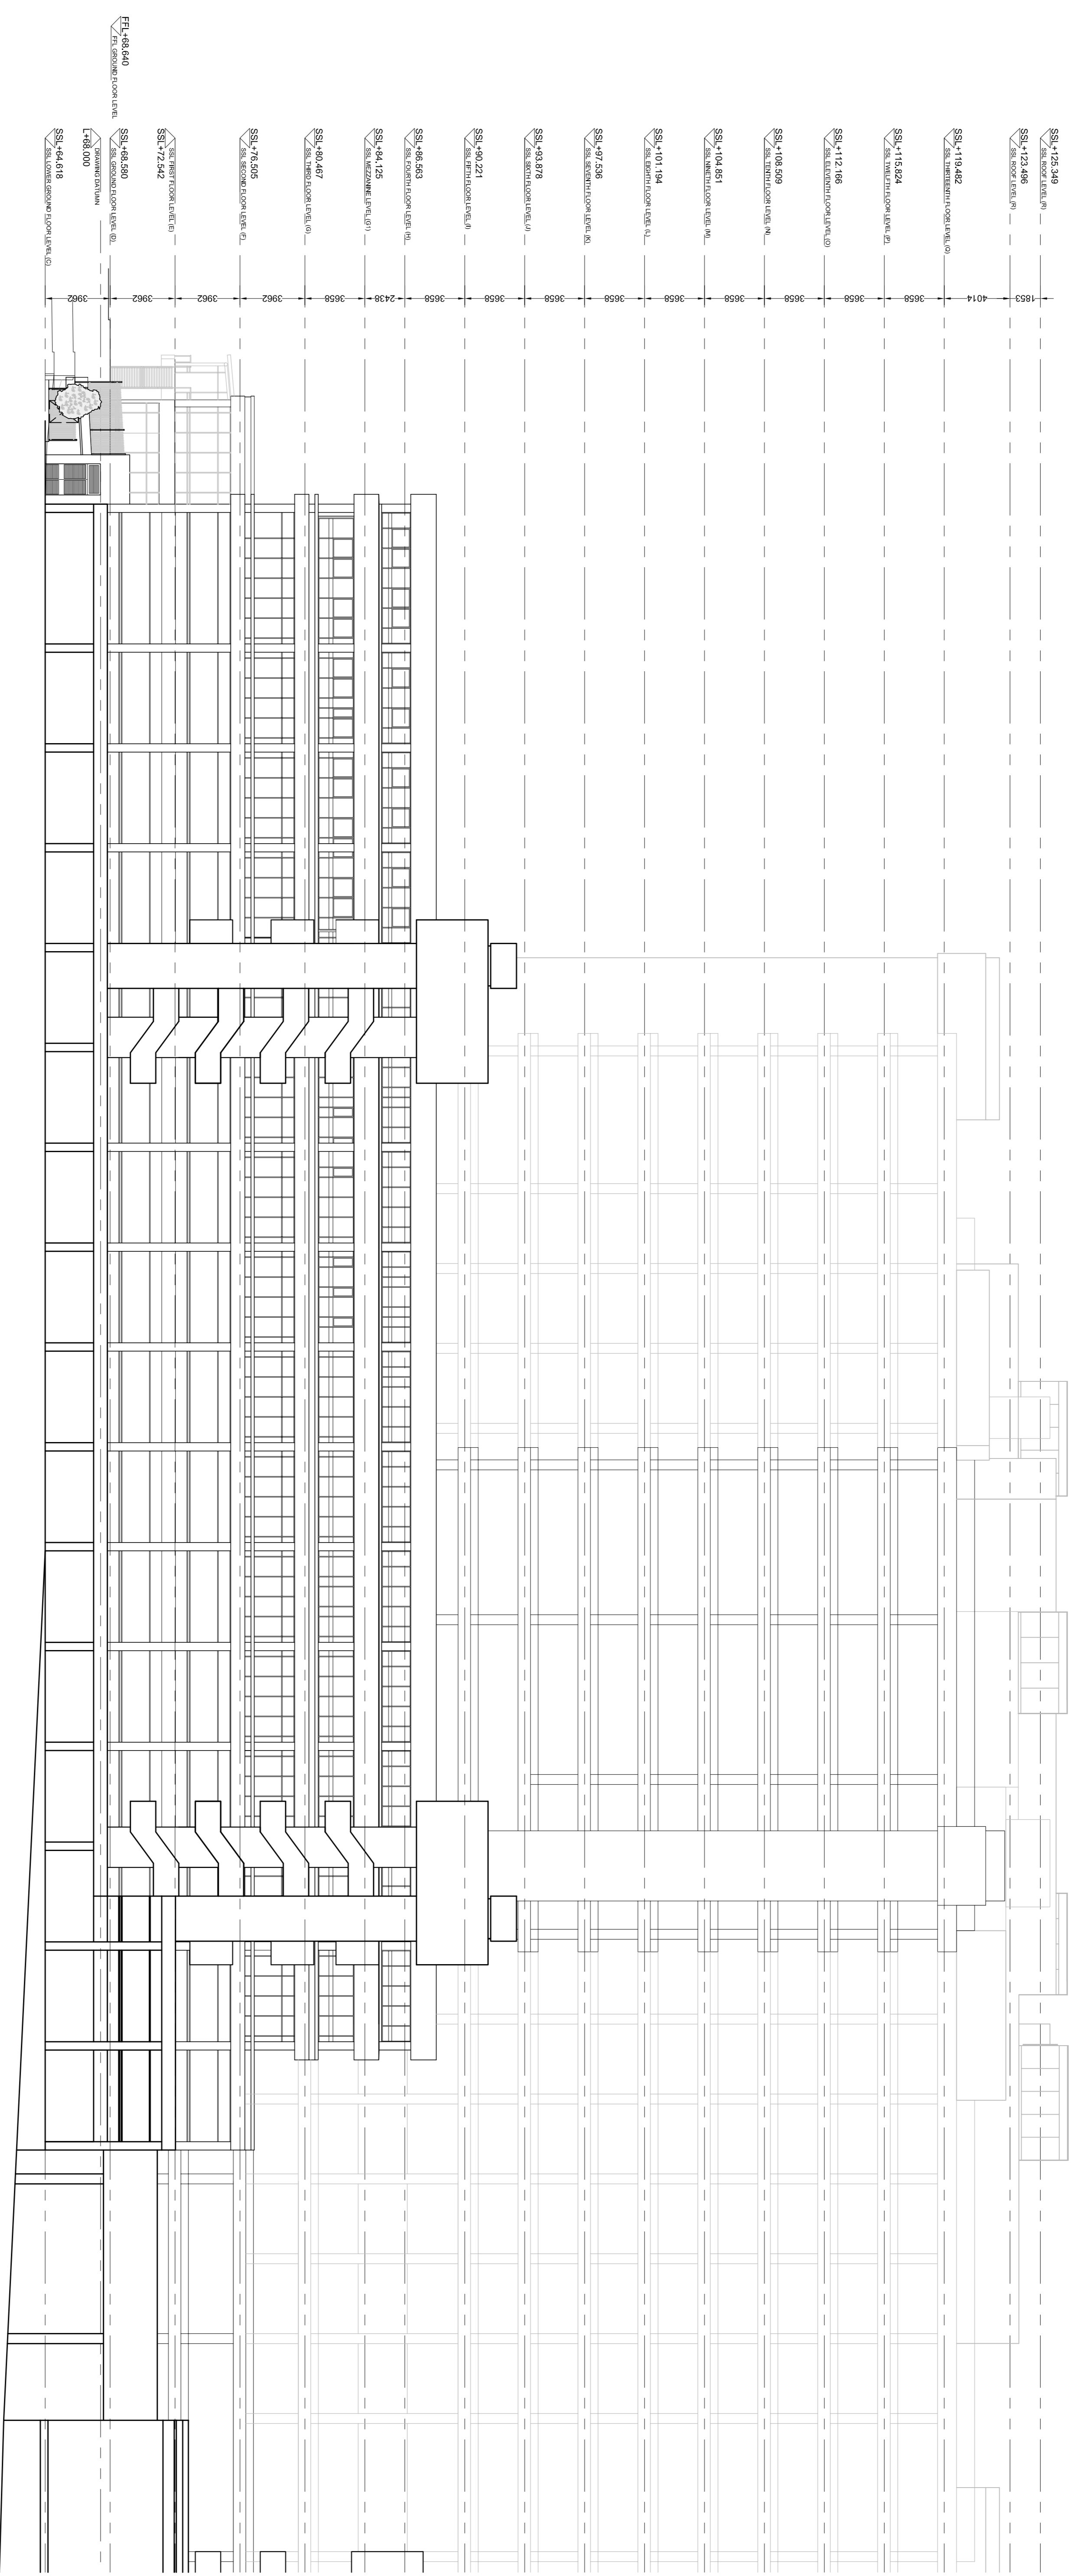

EXISTING EAST ELEVATION

Royal Free London NHS Foundation Trust Existing East Elevation
Emergency Generator (G4)
FOR PLANNING

1:200@A1
SCALE

Feb 2015 15005 (02/002)
DATE JOB NUMBER DRAWING NUMBER

Tel: 020 7387 0141 Fax: 020 7387 7460
architect@ansellandbailey.com

ANSSELL & BAILEY LLP CHARTERED ARCHITECTS 24-32 Stephenson Way, London, N1M 2HD

