


THIS DRAWING IS PROTECTED BY COPYRIGHT. FIGURED DIMS. ONLY TO BE TAKEN FROM THIS DRAWING. ALL DIMENSIONS TO BE CHECKED ON SITE AND ANY DISCREPANCIES REPORTED TO THE ARCHITECT IMMEDIATELY.

Rev	Date	Description

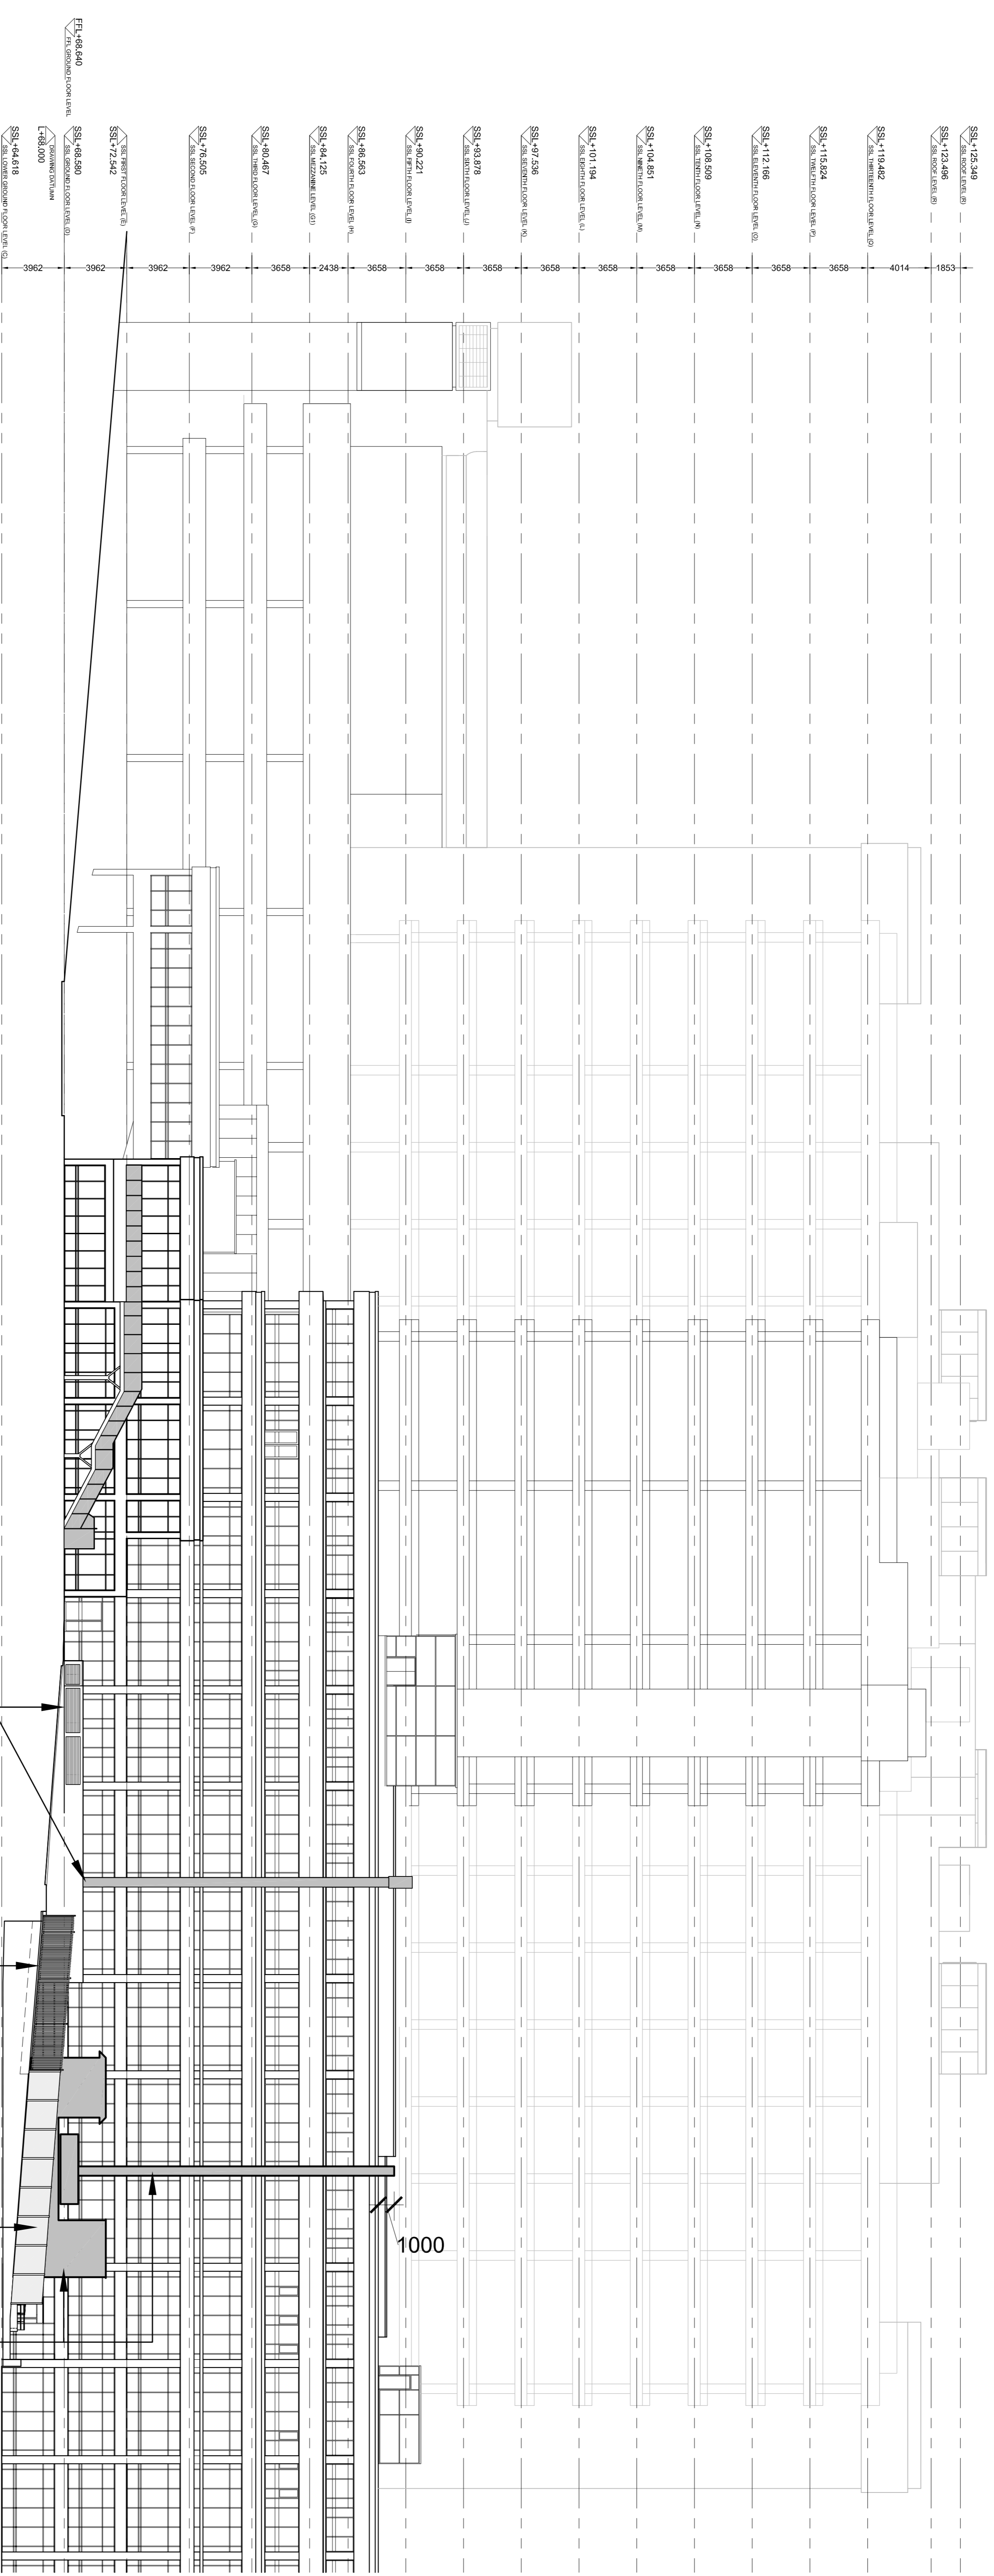

PROPOSED SOUTH ELEVATION

Royal Free London NHS Foundation Trust
Emergency Generator (G4)
FOR PLANNING

Proposed South Elevation

SCALE	DATE	JOB NUMBER	DRAWING NUMBER
1:200@A1	Feb 2015	15005	(02)003

ANSELL & BAILEY LLP
Tel: 020 7387 0141
Fax: 020 7387 7460
architects@ansellandbailey.com
24-32 Stephenson Way, London, NW1 2HD