



**1** Proposed plan  
2002 1:75 @\_A3




**2** Proposed Interior elevation - Section 1  
2002 1:75 @\_A3

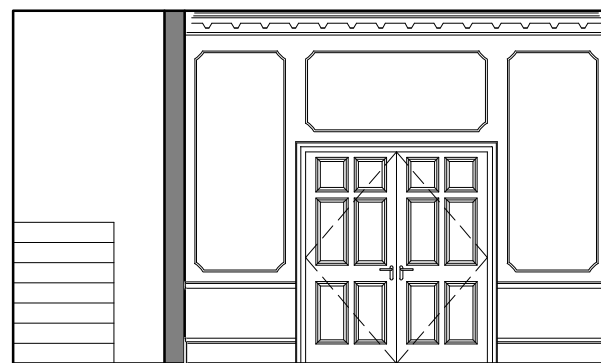


**5** Proposed Interior elevation - Section 2  
2002 1:75 @\_A3

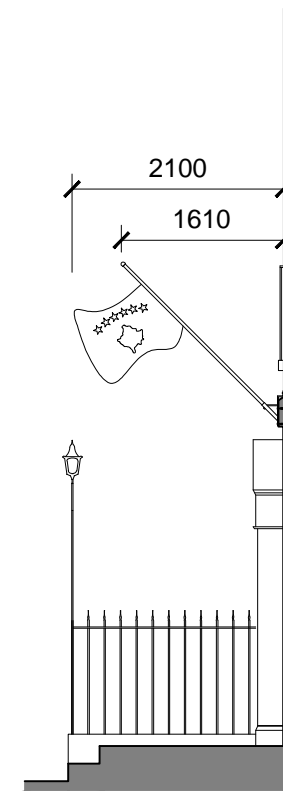


**3** Proposed Section  
2002 1:75 @\_A3

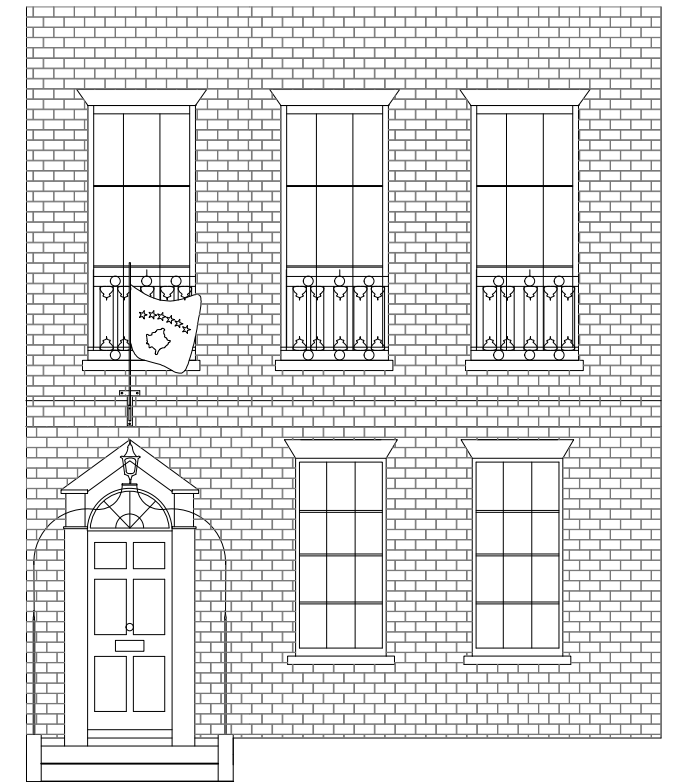

**4** Proposed Front elevation  
2002 1:75 @\_A3

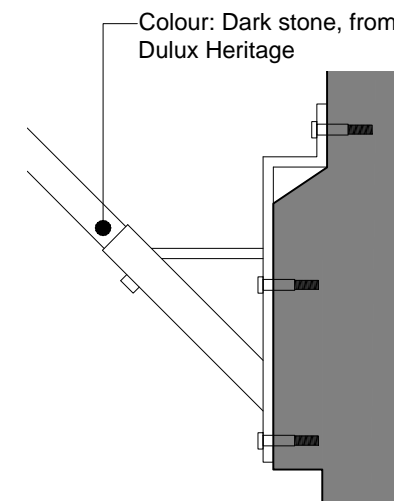

**6** Section detail of flag pole  
2002

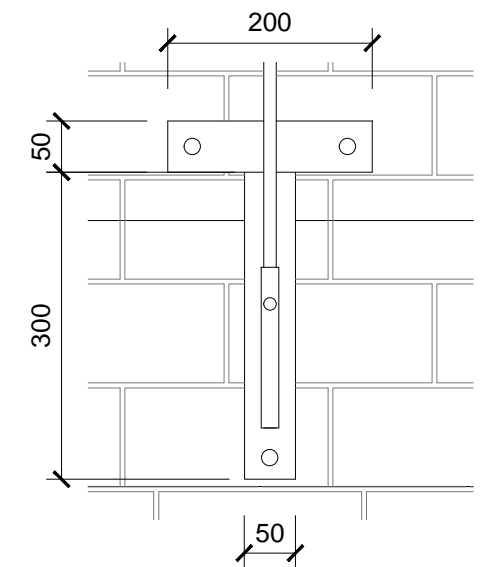

**7** Elevation detail of flag pole  
2002

No. Notes

- Dimensions to be verified on site. Only figured dimensions to be used and any discrepancies in dimensions are to be reported to the contract administrator. No dimensions are to be scaled from printed drawings. Any areas indicated on this drawing are for guidance only. No responsibility is taken for their accuracy.
- There is a risk of injury or death in construction if the works are not properly planned and supervised. The contractor must not undertake any element of the work without first having carried out the necessary risk assessments and prepared detailed method statements.

4MA © 2010  
Insert note here as required  
Insert note here as required

No. Revision

**A** Flag pole detail added  
Proposed architectural detail on interior elevation added

**B** Proposed flagpole and related section details amended.

Internal features added

Double doors added to proposal

Date

17/04/2015

27/05/2015

**C** Number of panels on proposed double doors amended.

Colour spec of flagpole and fixing bracket added

08/06/2015

client: Kosovan Embassy

job: 8 John Street

WC1N 2ES

dwg: GROUND FLOOR PLAN

PROPOSED

dwg. type: PLANNING

dwg. status: APPROVAL

drawn by RG approved by PR date 30/03/15  
scale 1:75 @ A3 size A3



39 Warple Way  
London W3 0RX  
+44(0)20 7021 0332: T  
+44(0)20 7021 0122: F  
info@4mgroupp.co.uk  
www.4mgroupp.co.uk

job number	drawing number	revision
000	2002	C