


FRONT ELEVATION

1:100

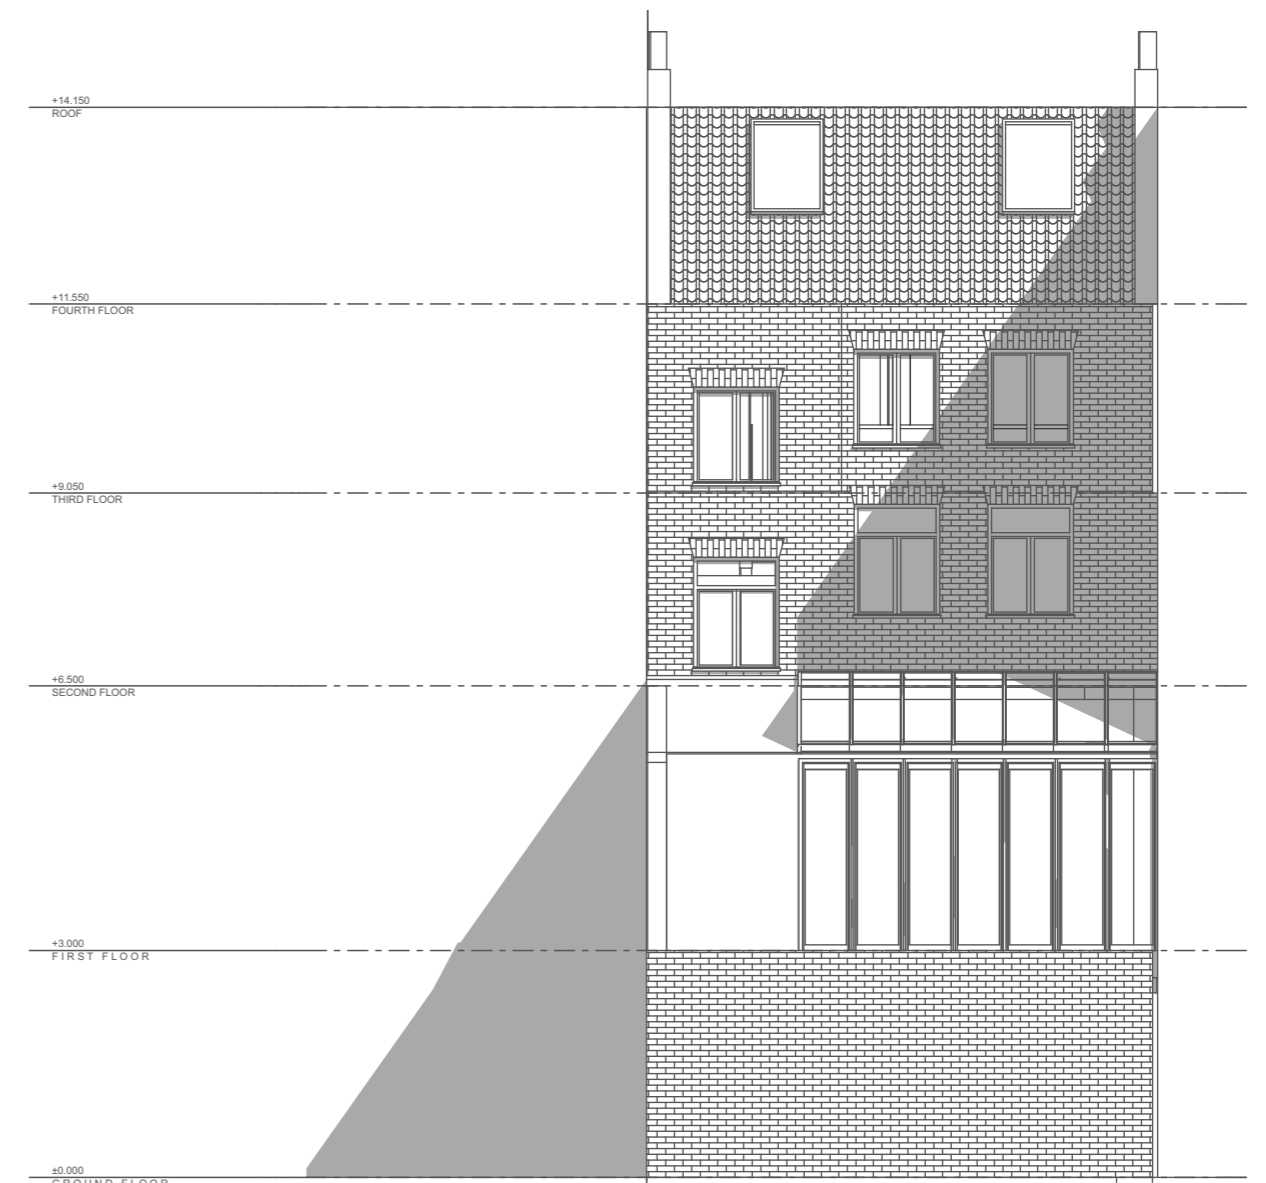

REAR ELEVATION

1:100



Compass House,
Pinnacle Close
Stanmore Middlesex
HA7 4AF England
info@yooparchitects.co.uk

020 8954 6291

This drawing is copyright
YOOP Architects.



SCALE 1:100

Drawing	FRONT AND REAR ELEVATIONS		
Job	70 Charlotte Street London, W1T 4QG, England		
Job No.	Date	Dm	Chk
2015-08F		CD	GE
Scale	Drawing No.	Revision	
1:100	15/08F/PL/250		