



GREENWAY AND PARTNERS
ARCHITECTS & QUANTITY SURVEYORS
 23 UPBROOK MEWS LONDON W2
 01 262 8205 01 723 2582

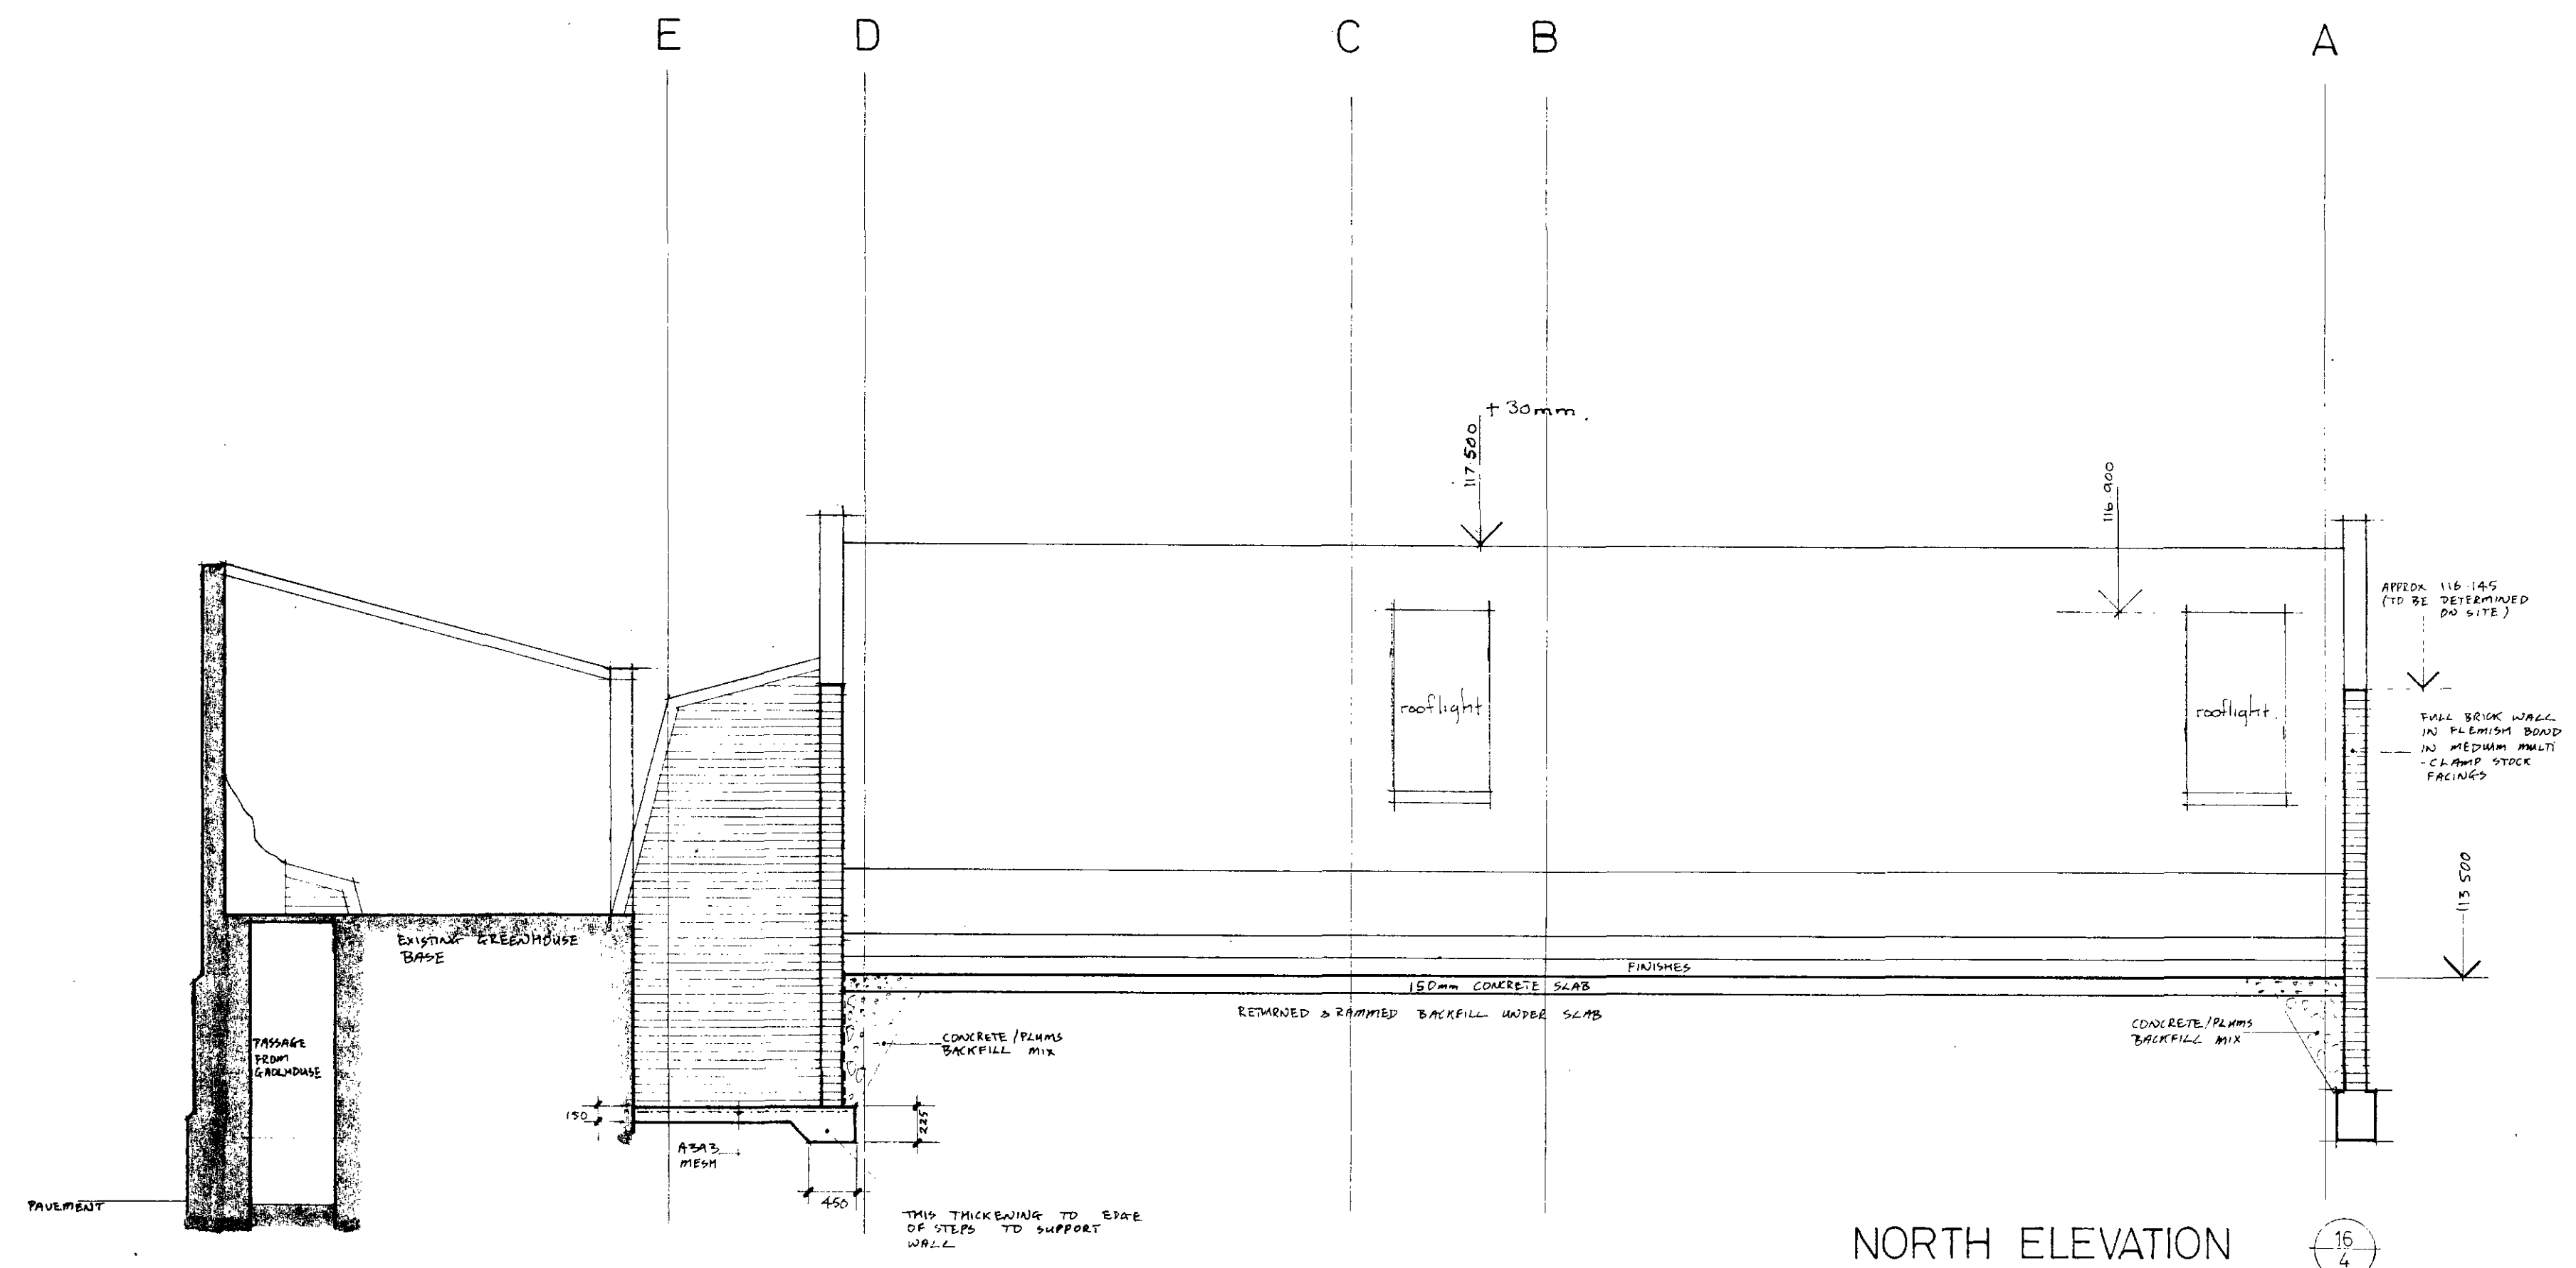

NORTH ELEVATION

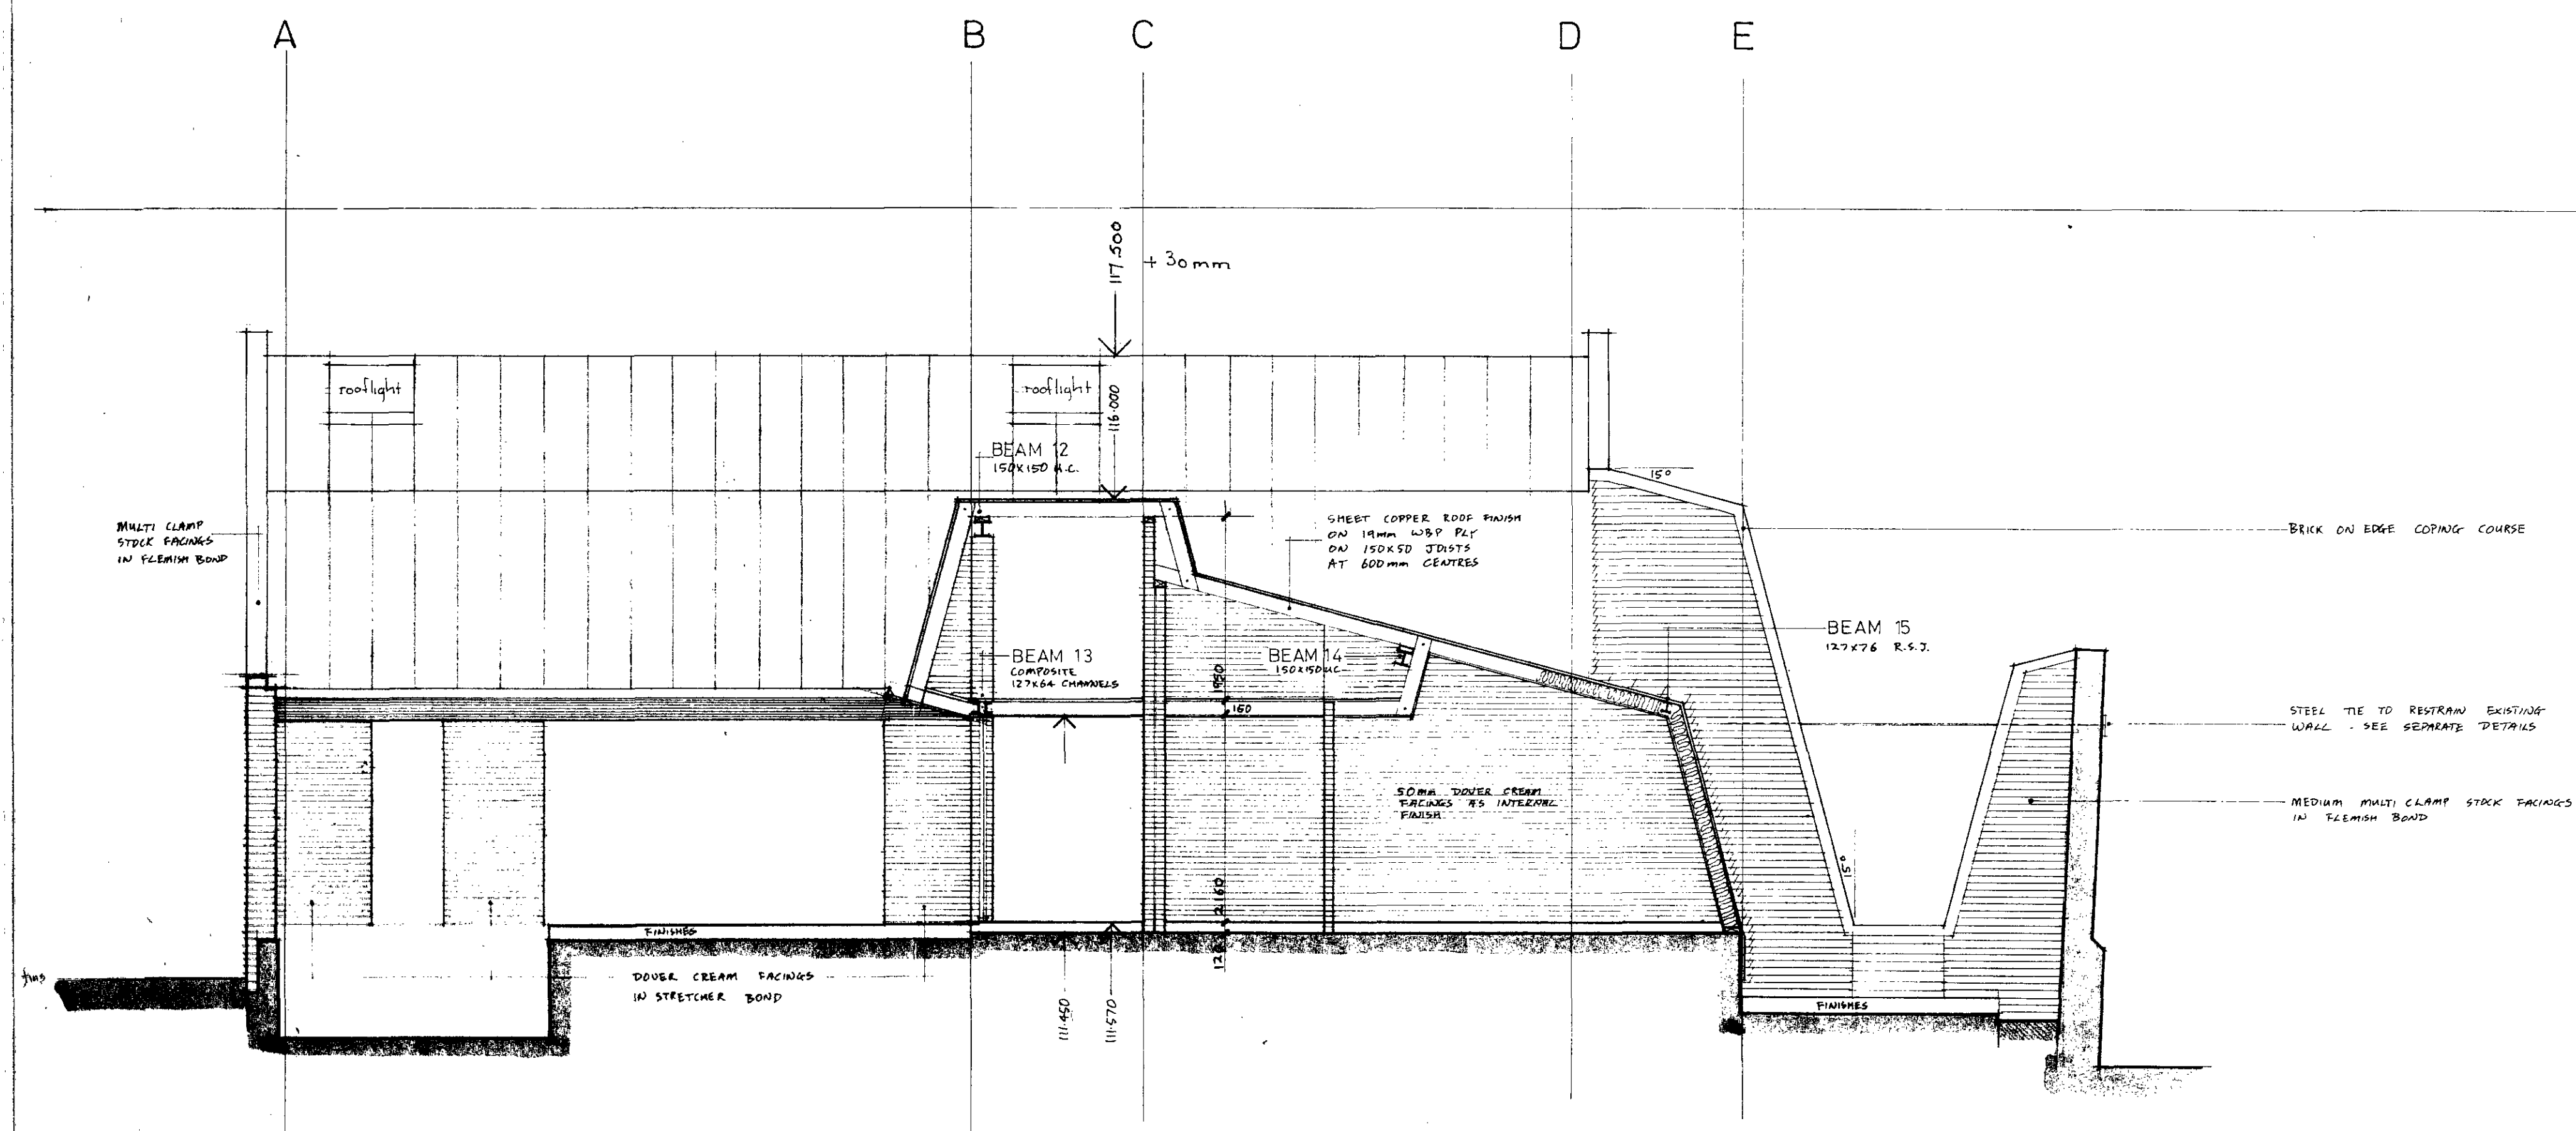

SECTION 16-1

CTI/D7/7/10/29951

LONDON BOROUGH OF CAMDEN
TOWN AND COUNTRY PLANNING ACTS
- 2 APR 1980.
APPROVED
PLANS NOT APPROVED
ON BEHALF OF THE COUNCIL

WELL ROAD, N.W.3.

ELEVATIONS

SCALE 1:50

DATE 2/79

DRAWN

900-20A

GREENWAY AND PARTNERS
ARCHITECTS & QUANTITY SURVEYORS
23 UPBROOK MEWS LONDON W2
01 262 8205 01 723 2582

