


01

West Elevation, Ferdinand Street
 Scale 1:100 @ A3

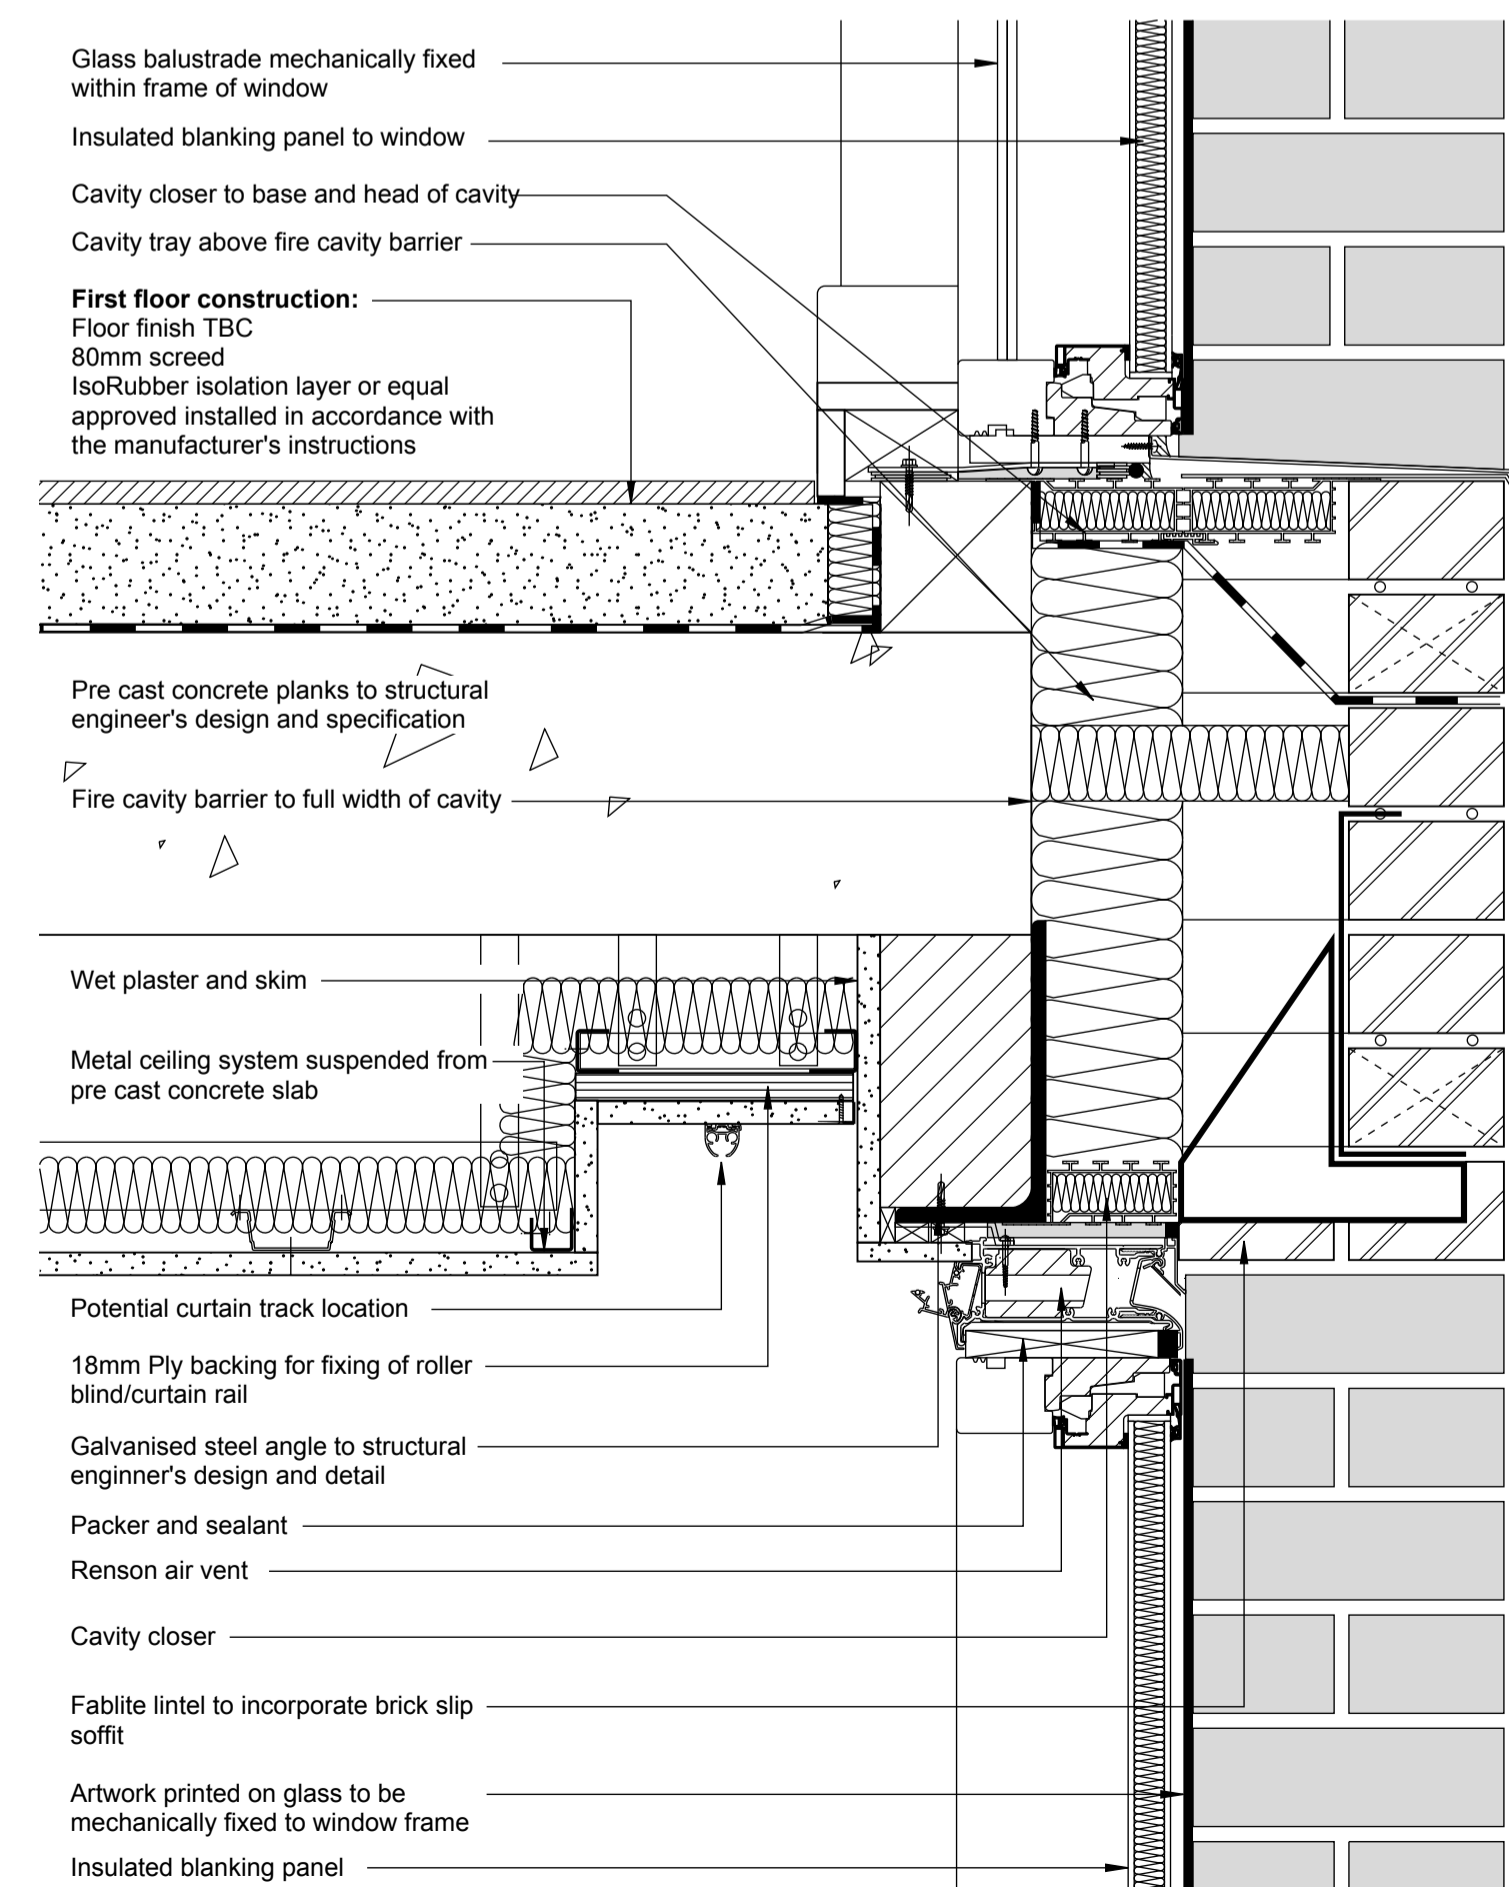

02

Typical Fixing Detail
 Scale 1:10 @ A3

Digital image printed on to toughened glass, mechanically fixed to window frame.
 NB: Colours indicative, final colours to be agreed with Camden Council Conservation Officer.



03

Proposed artwork on glass
 Scale 1:10 @ A3

02	Note re. colour definition added.	YM	08Jun15	DL
01	Issued for TP condition	GR	21May15	DL
00	First Issue	GR	18May15	DL
Mark	Revision	Drawn	Date	Checked

lees munday • architects

Netley House
 Shere Road
 Gomshall
 Guildford
 Surrey GU5 9QA
 01483 331945 / 07795 158754 / 07946 203056
 mail@leesmunday.com

Client's name
 Optic Realm

Job title
 Ferdinand Street

Drawing title
 TP Conditions
 Artwork Panel

Scale
 1 : 5 @ A1, 1 : 10 @ A3

mm	100	200	300	400	500
Drawn	Checked	Date			
GR	DL	14May15			

Job No	Drawing No	Rev
13-011	416-310	02

Status
 TP SUBMISSION