




EXISTING FRONT ELEVATION
Scale 1:50

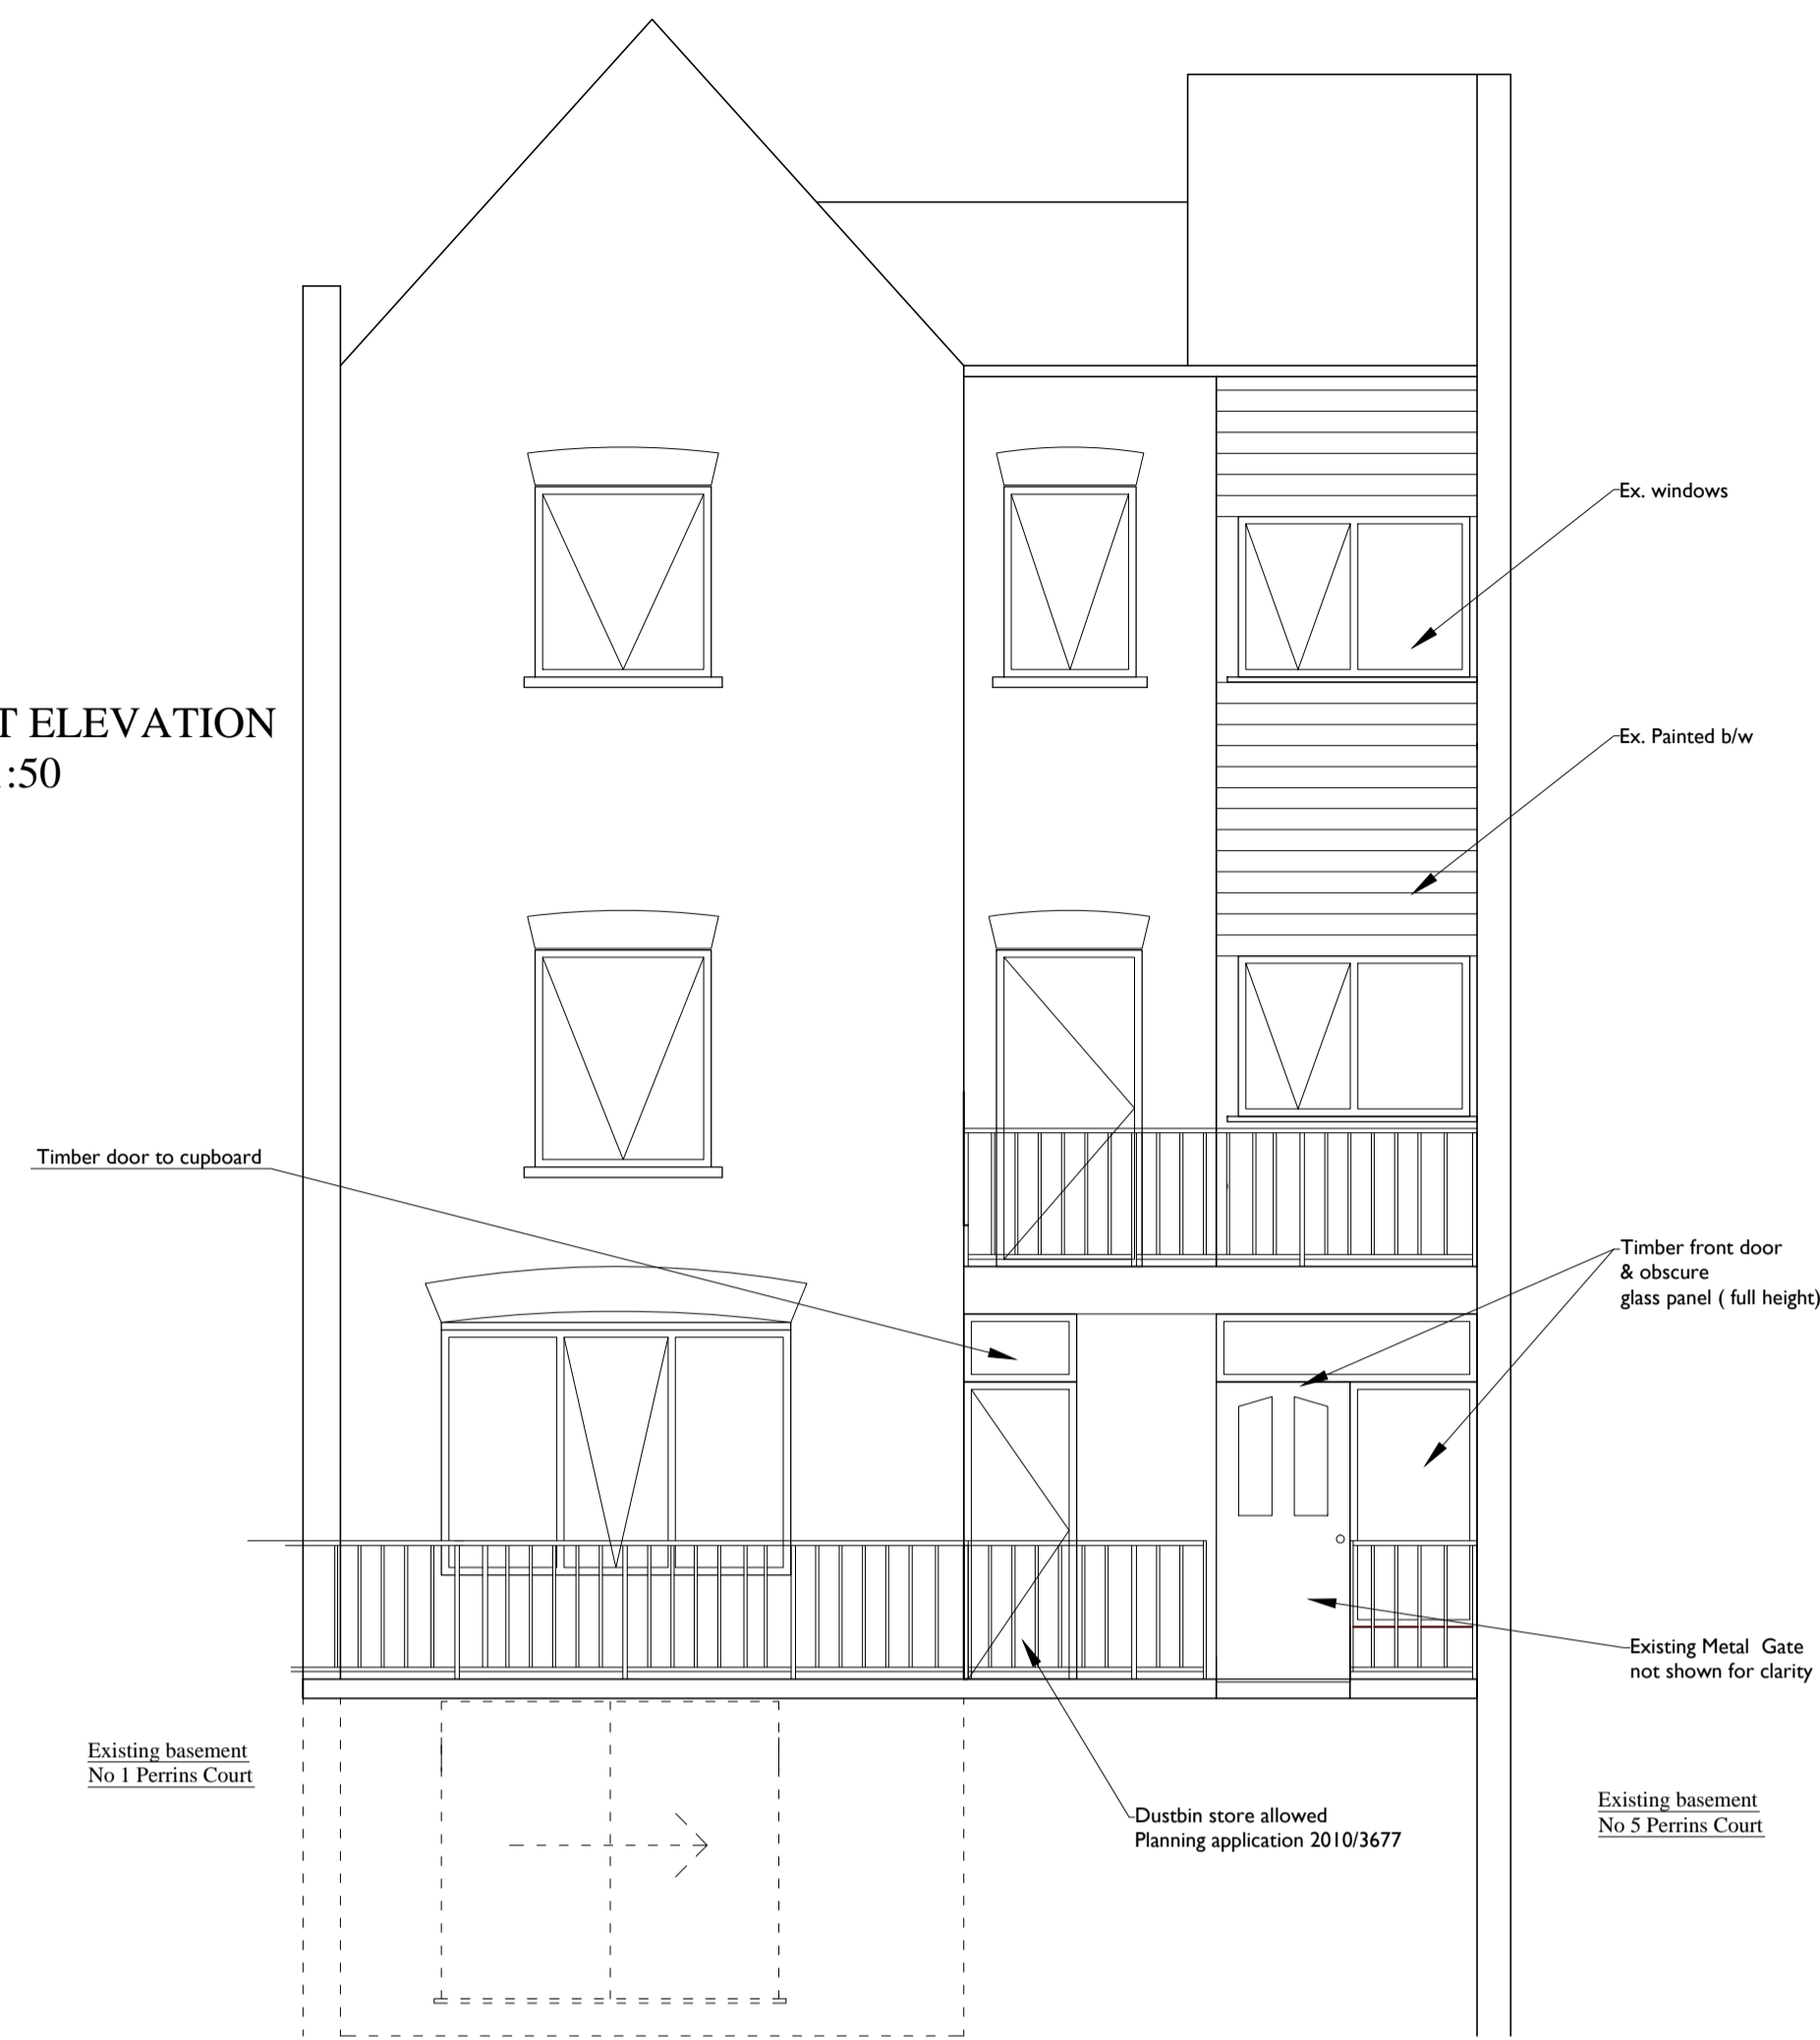


EXISTING REAR ELEVATION
Scale 1:50

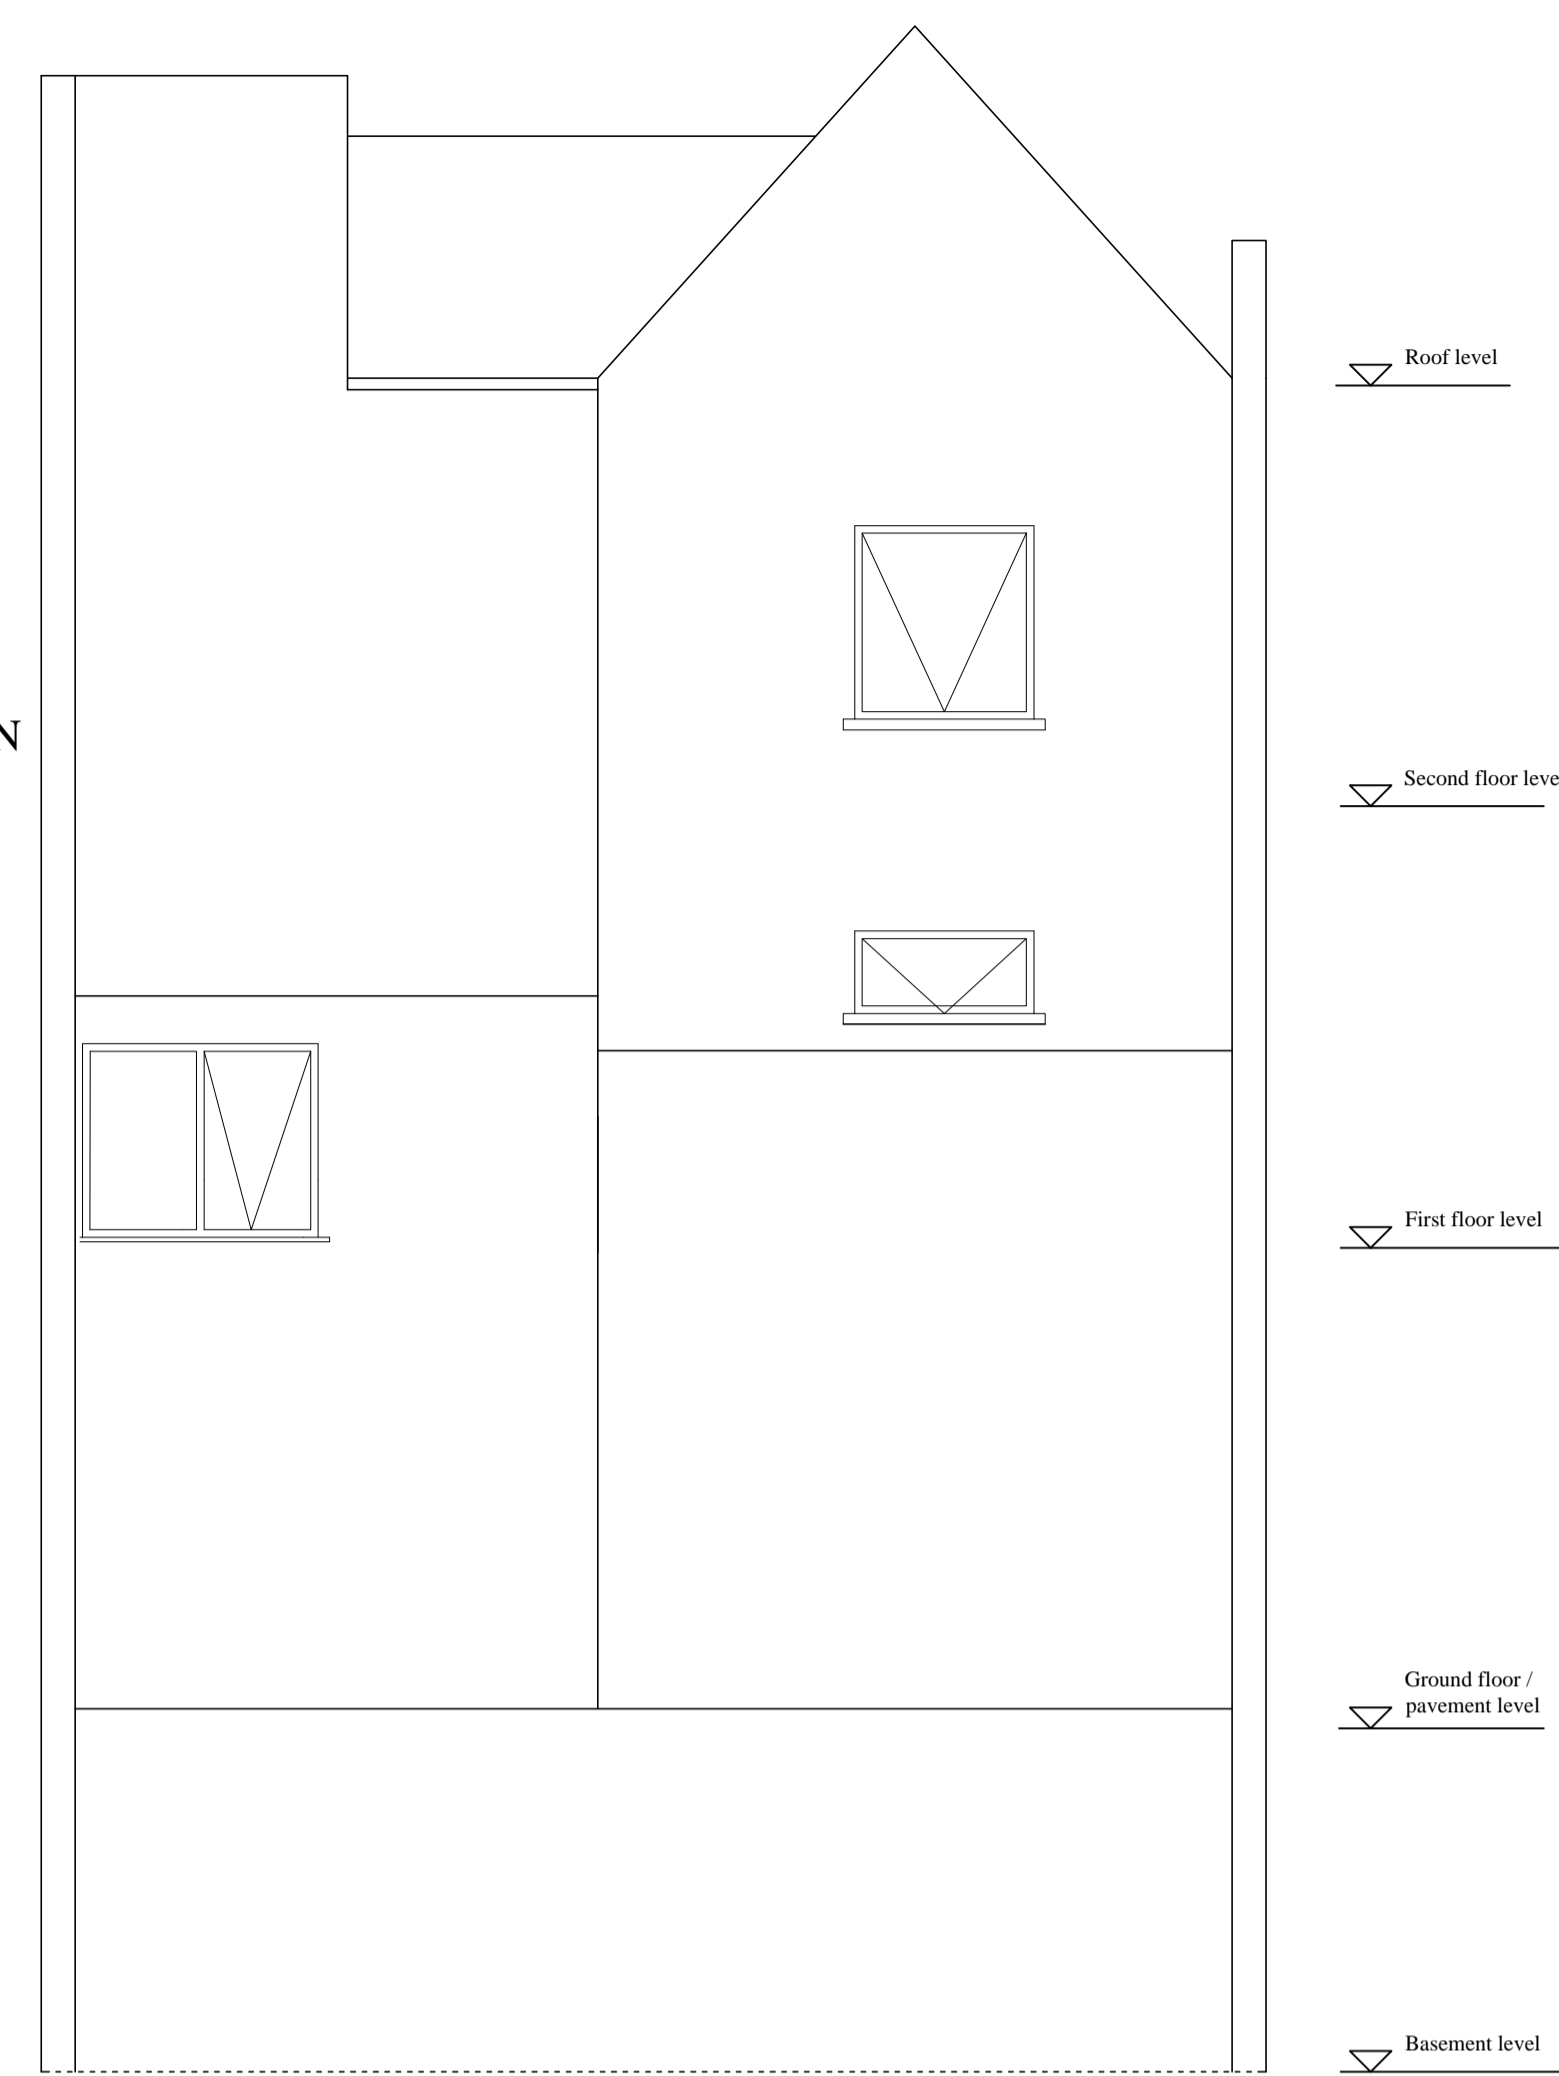

EXISTING SIDE ELEVATION
Scale 1:50
(No Change)

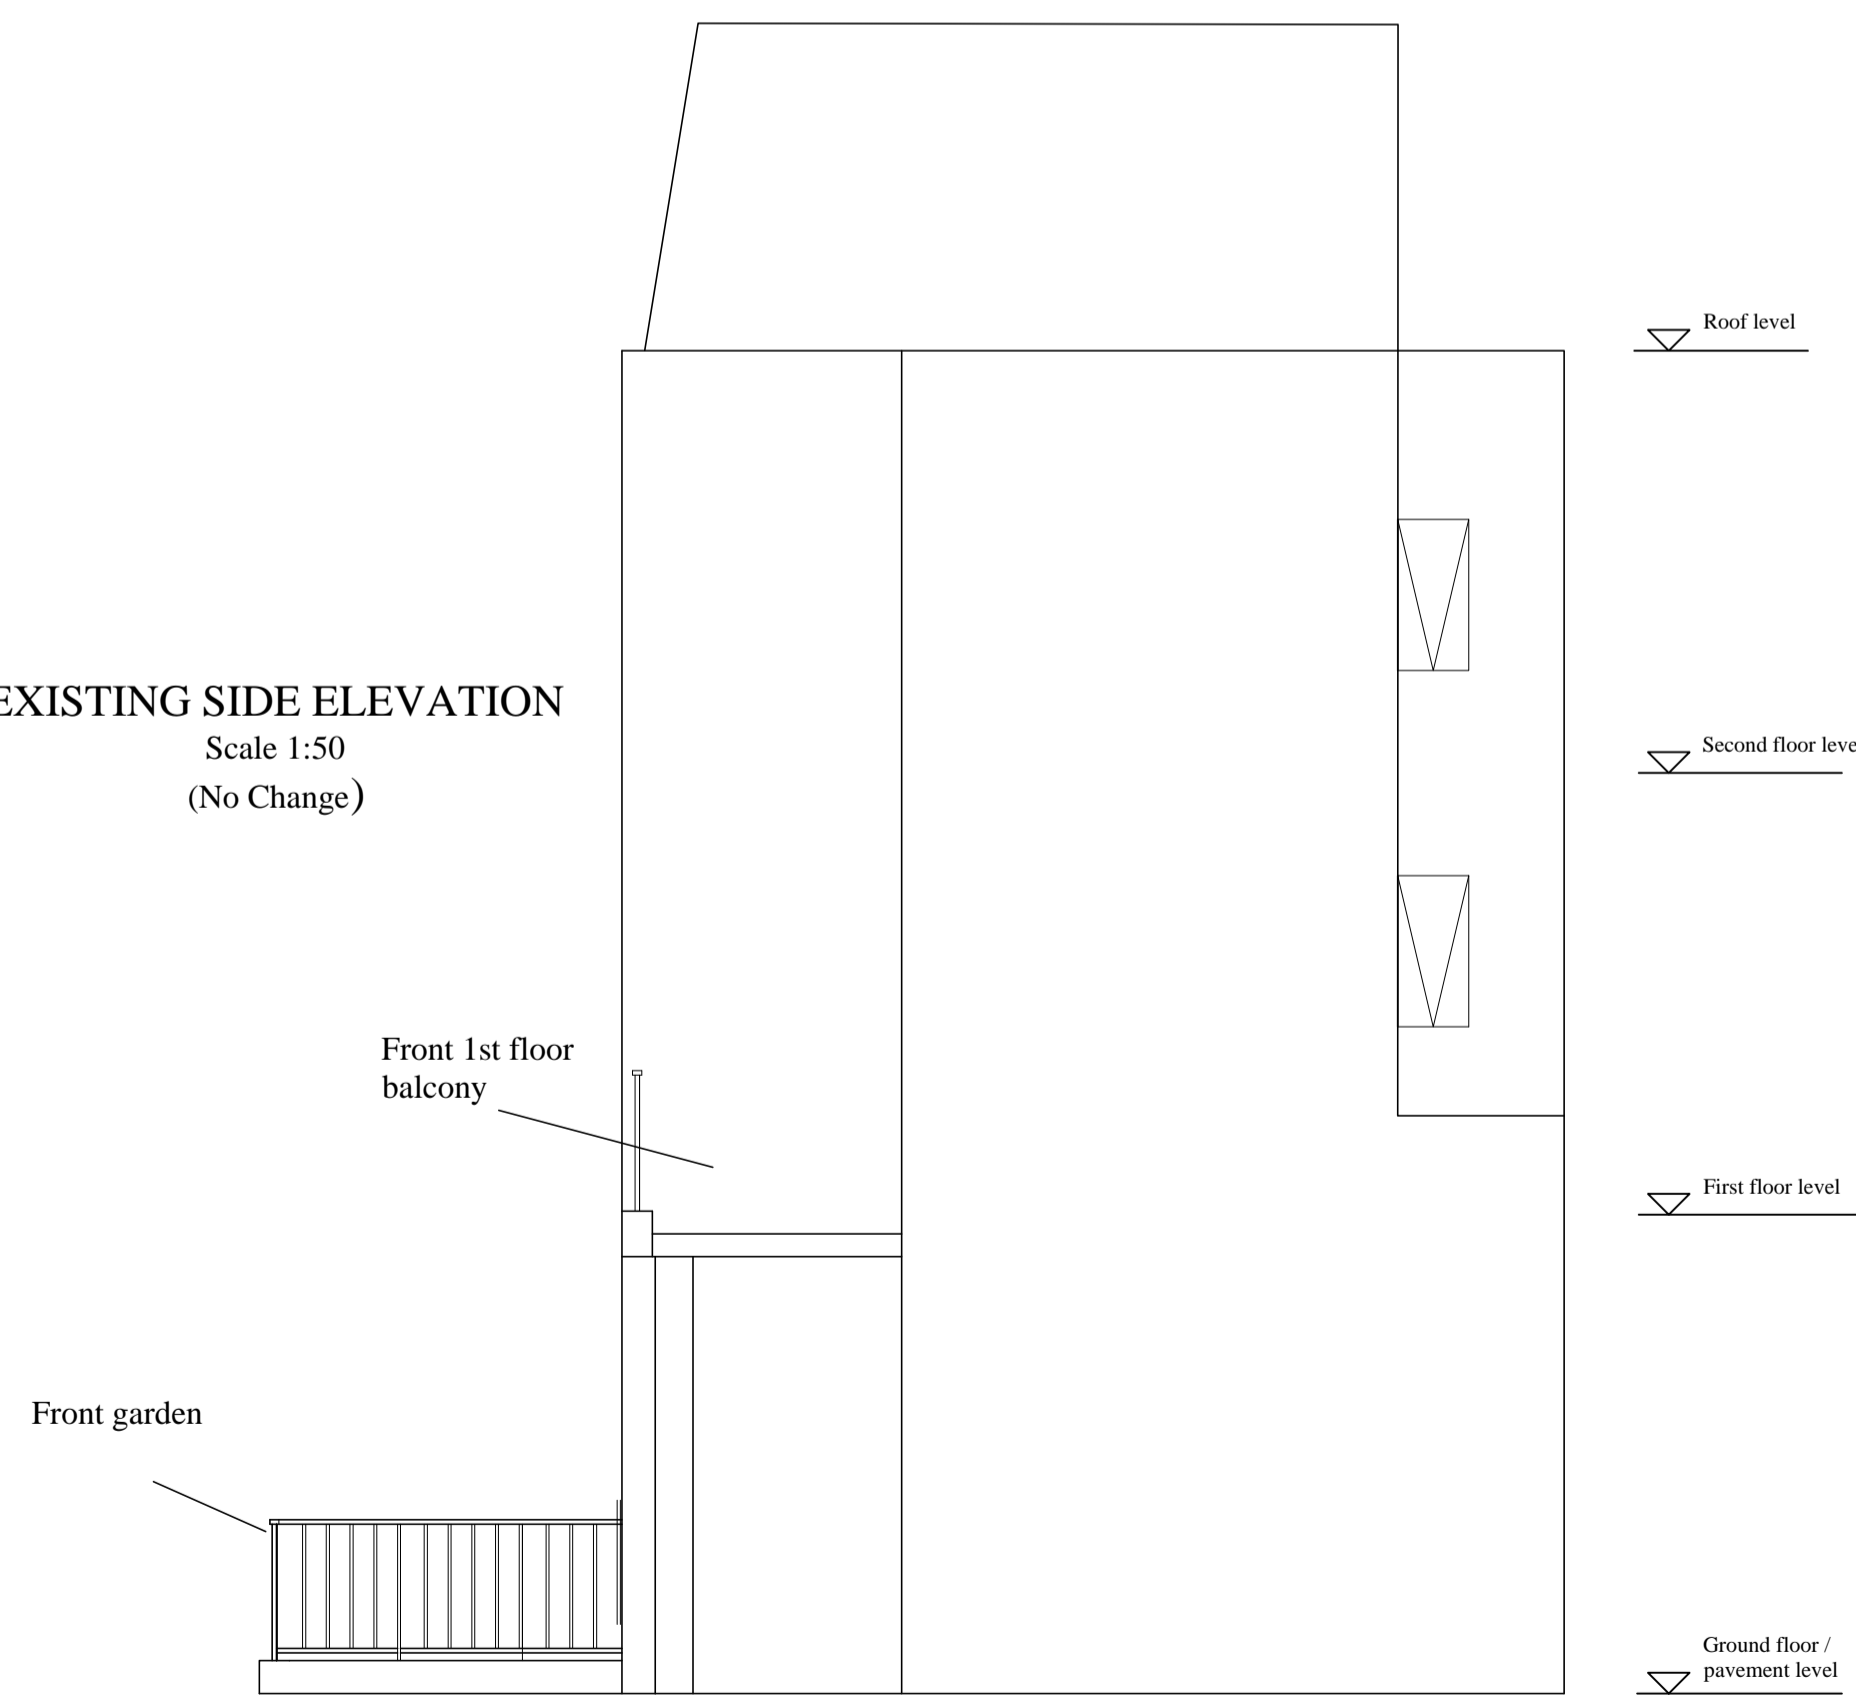

EXISTING SIDE ELEVATION
Scale 1:50
(No Change)

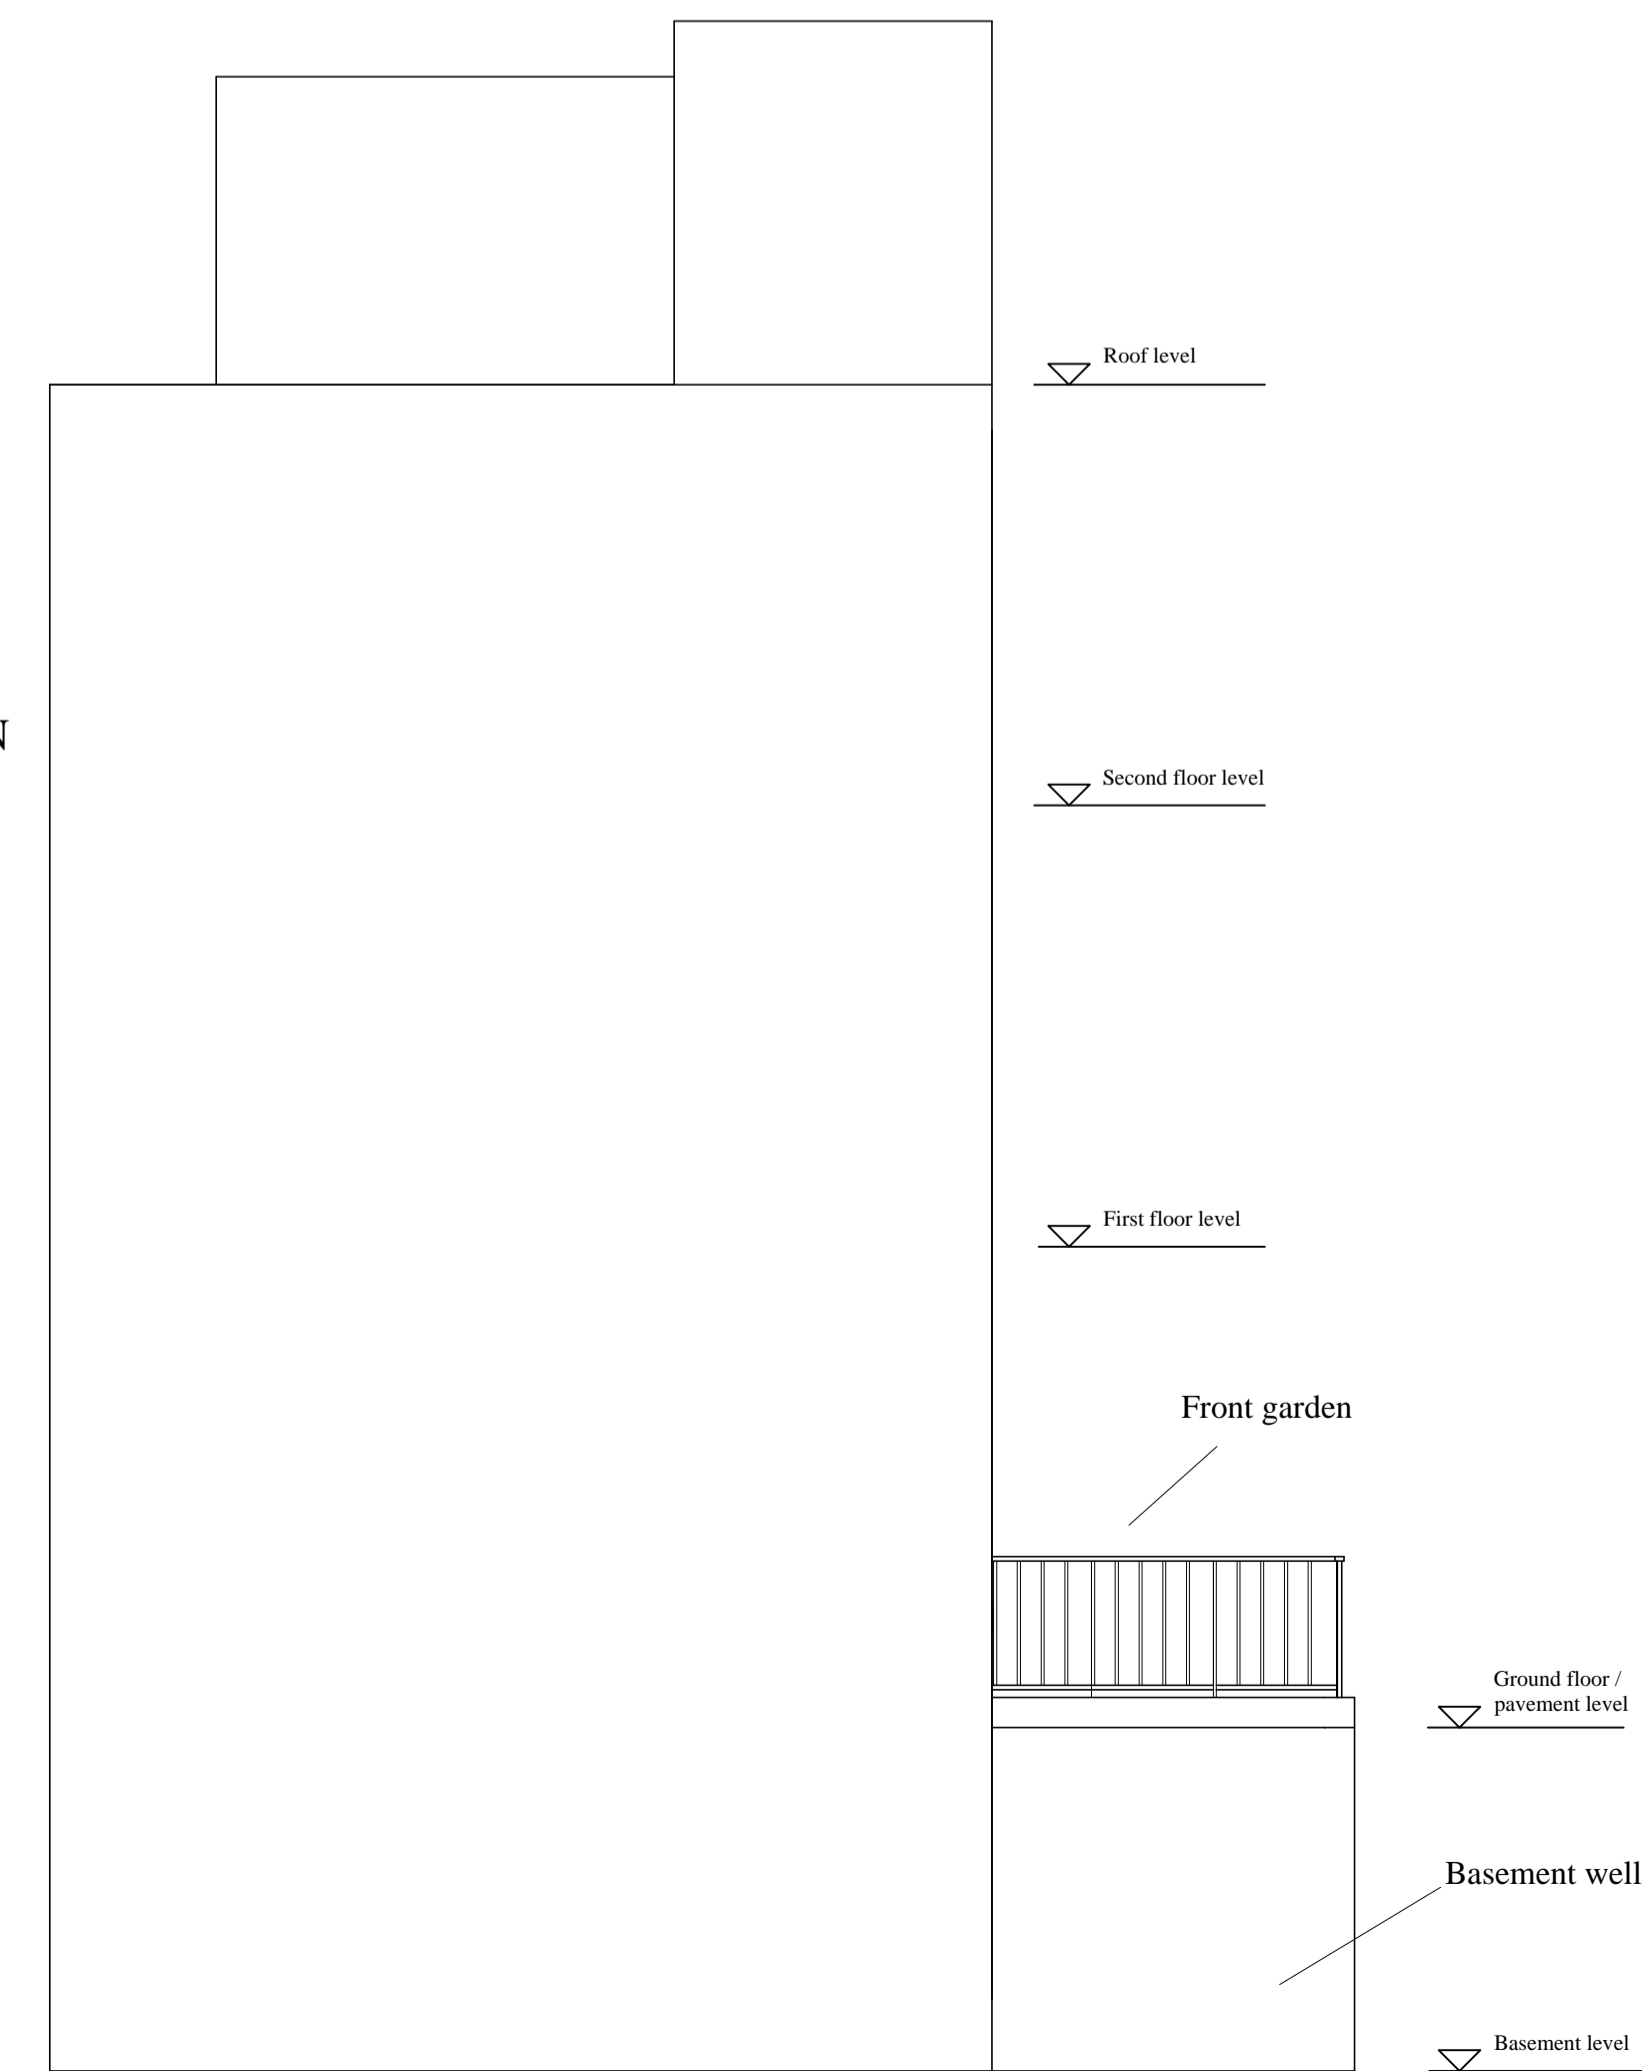

Rev.	Date	Revision	Inits	Chkd
------	------	----------	-------	------

STARK ASSOCIATES
CONSULTING ENGINEERS
3 PERRINS COURT HAMPSTEAD
LONDON NW3 1QS
Tel : 0207 435 3294
E-Mail stephen.stark@virgin.net

Client
STEPHEN STARK

Project
**3 PERRINS COURT
HAMPSTEAD
LONDON NW3**

Title
EXISTING ELEVATIONS

Job/Drawing No
426/03

Scale
1 : 50@A1

Date
MAY15

Drawn
DG

Checked
SS