




GROUND FLOOR PLAN  
Scale 1:50

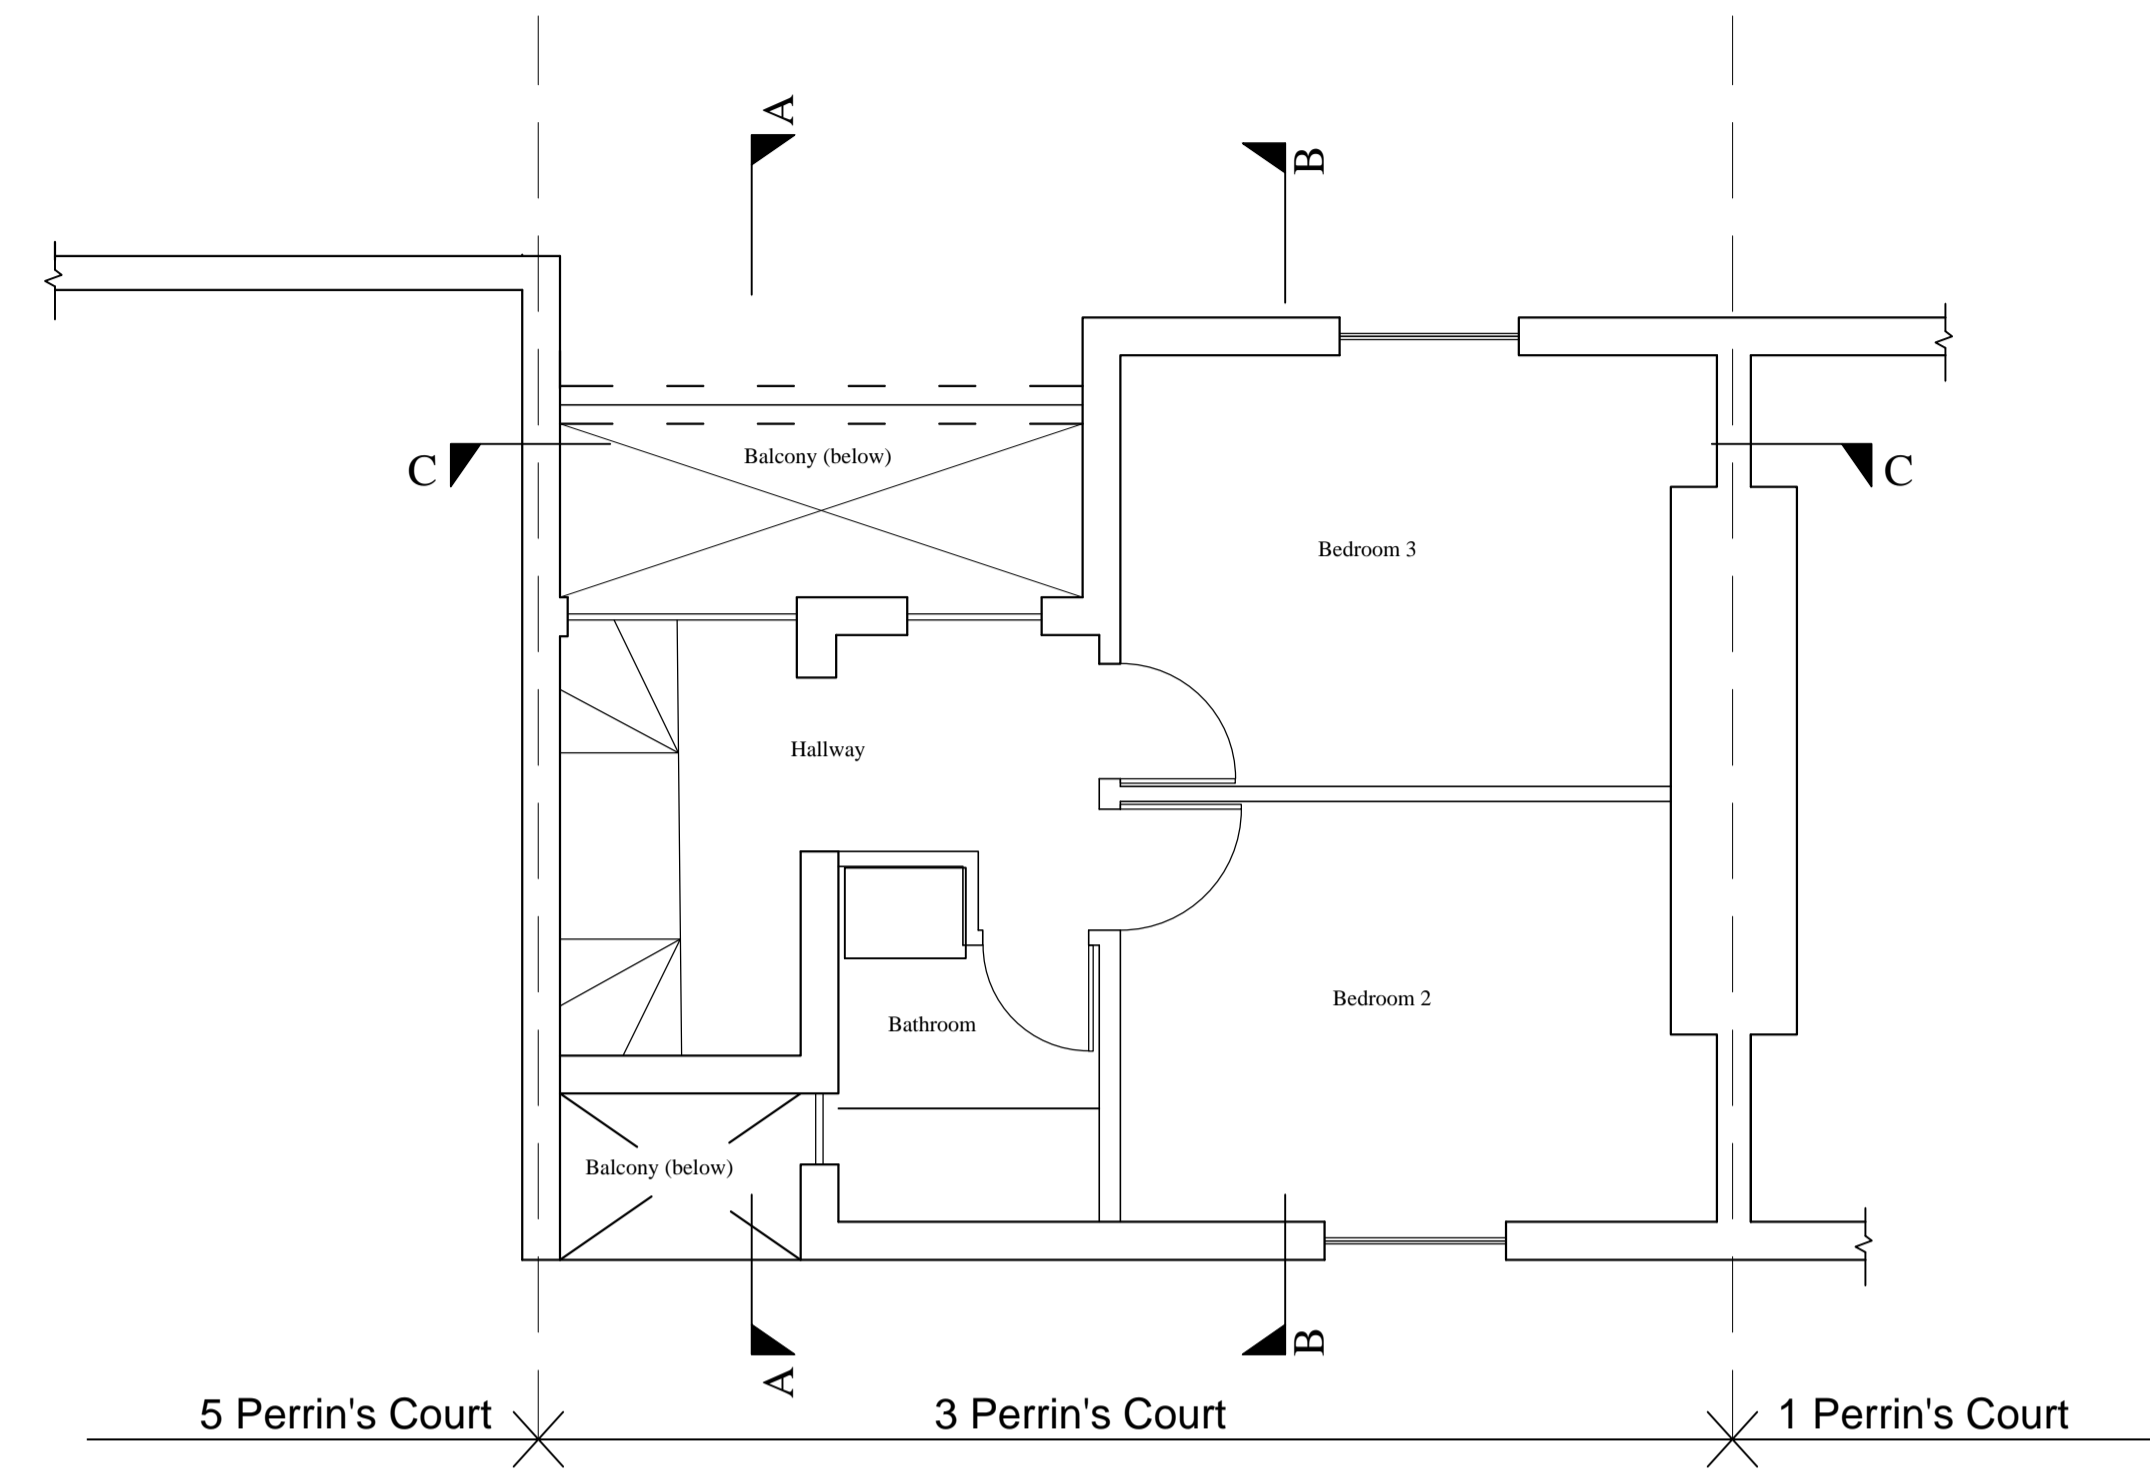

SECOND FLOOR PLAN  
Scale 1:50  
(No Changes to Layout)

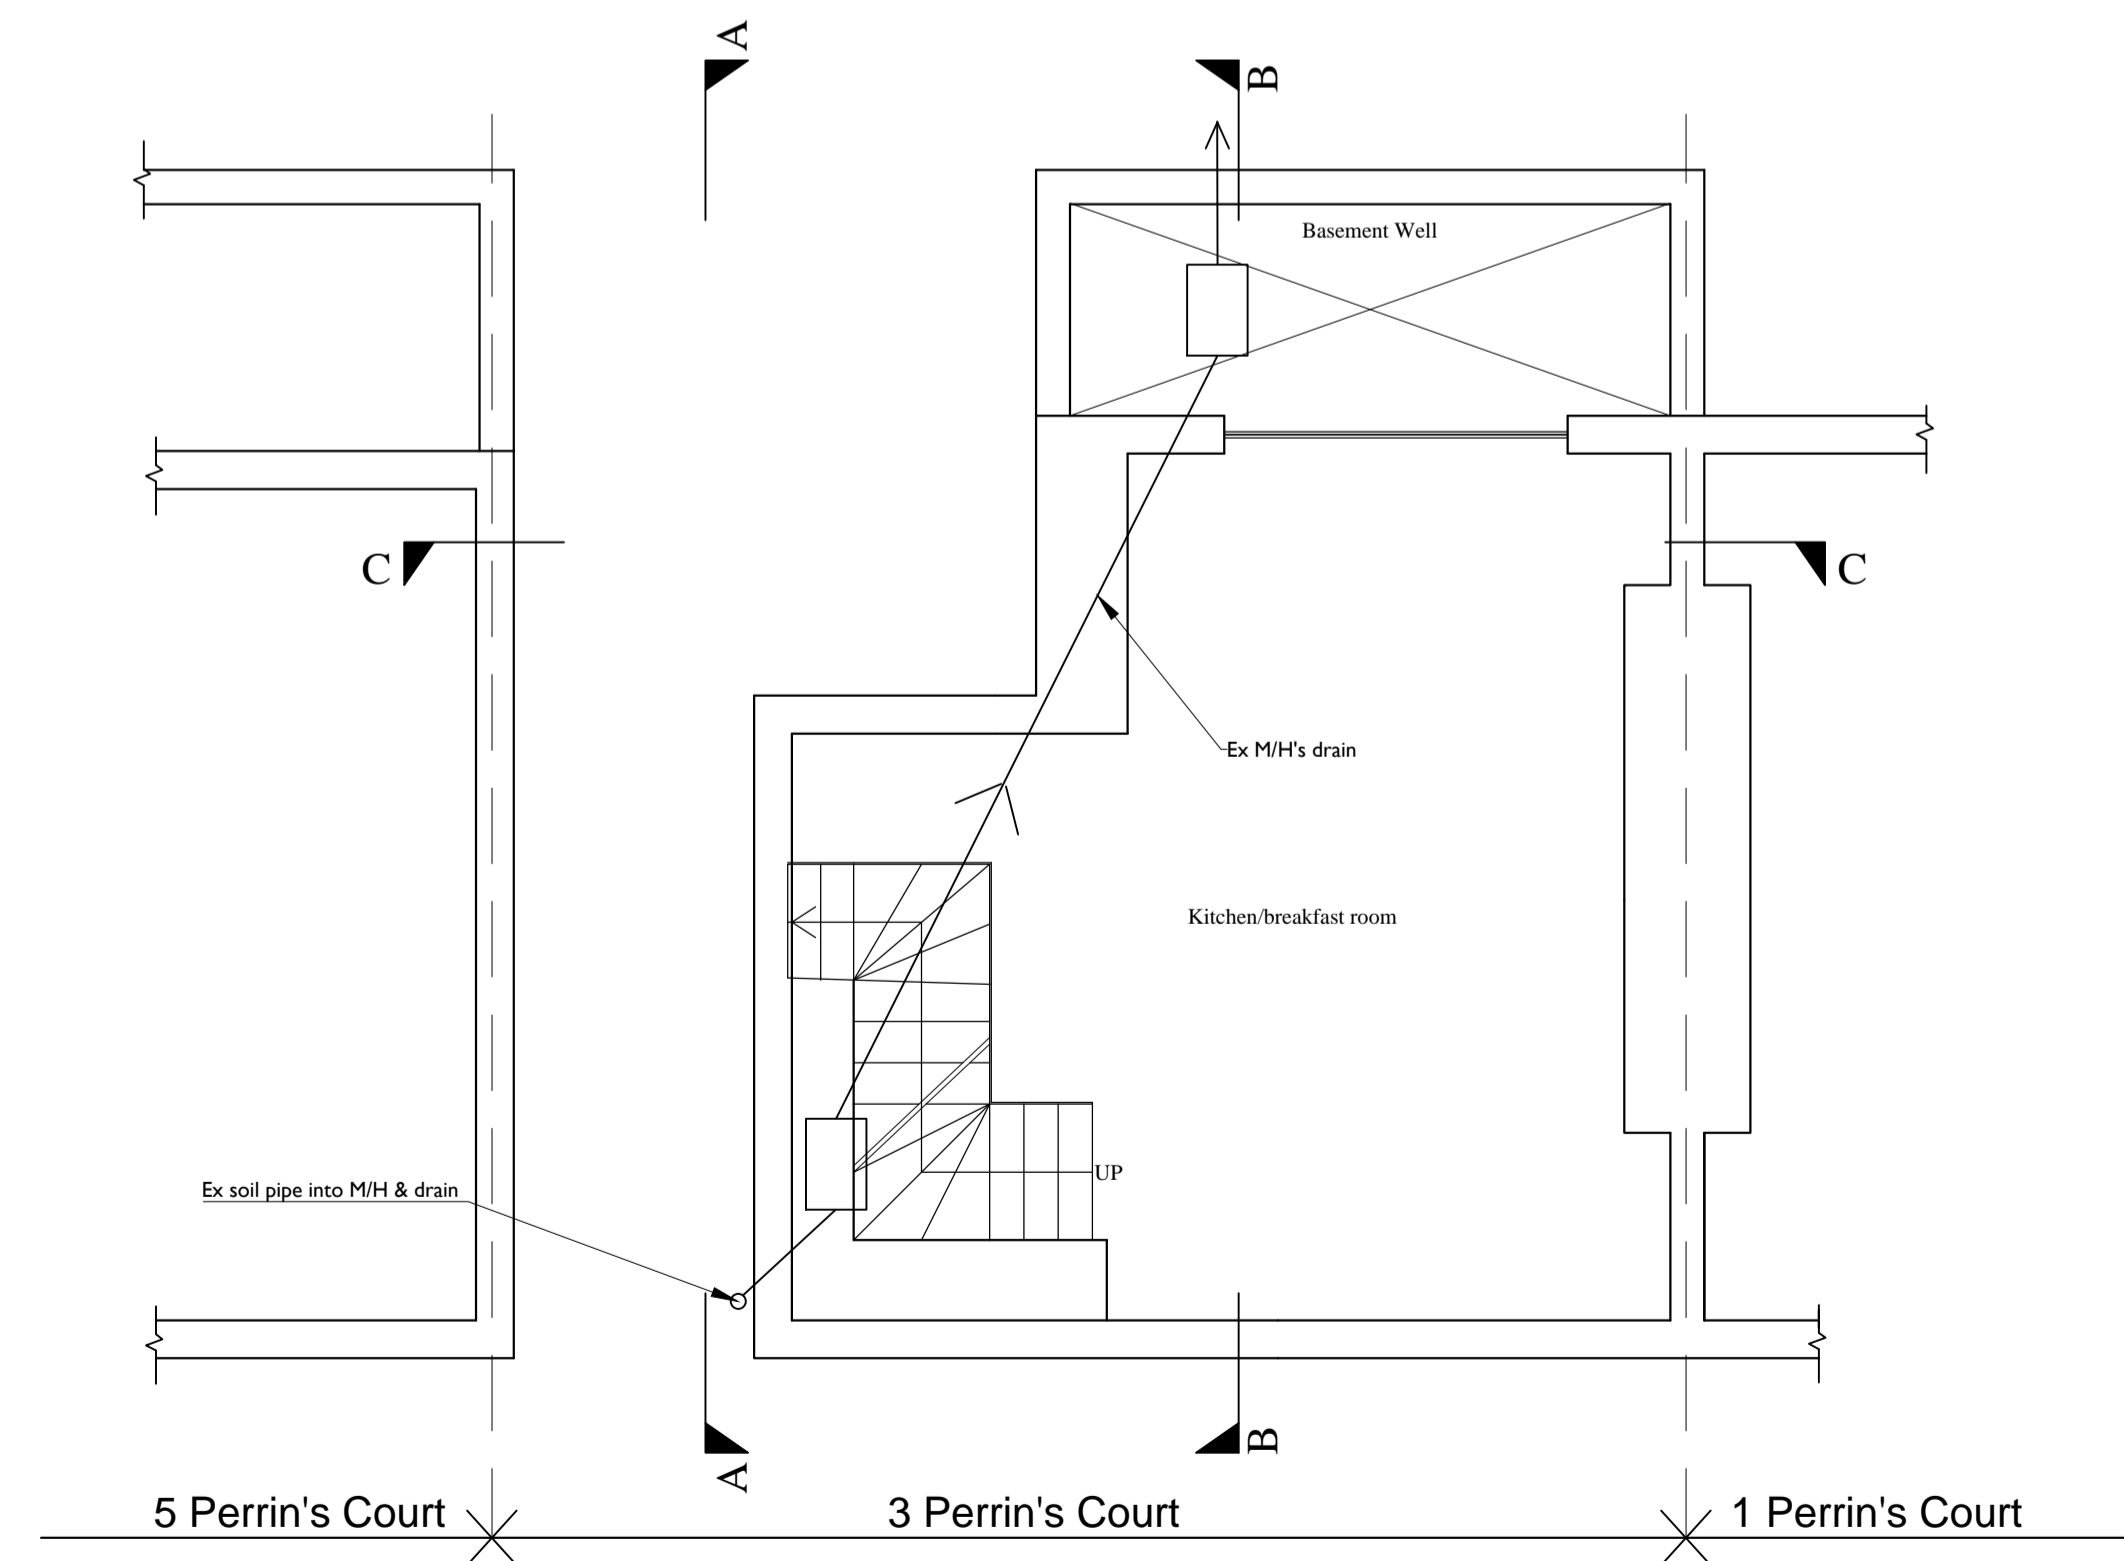

BASEMENT FLOOR PLAN  
Scale 1:50

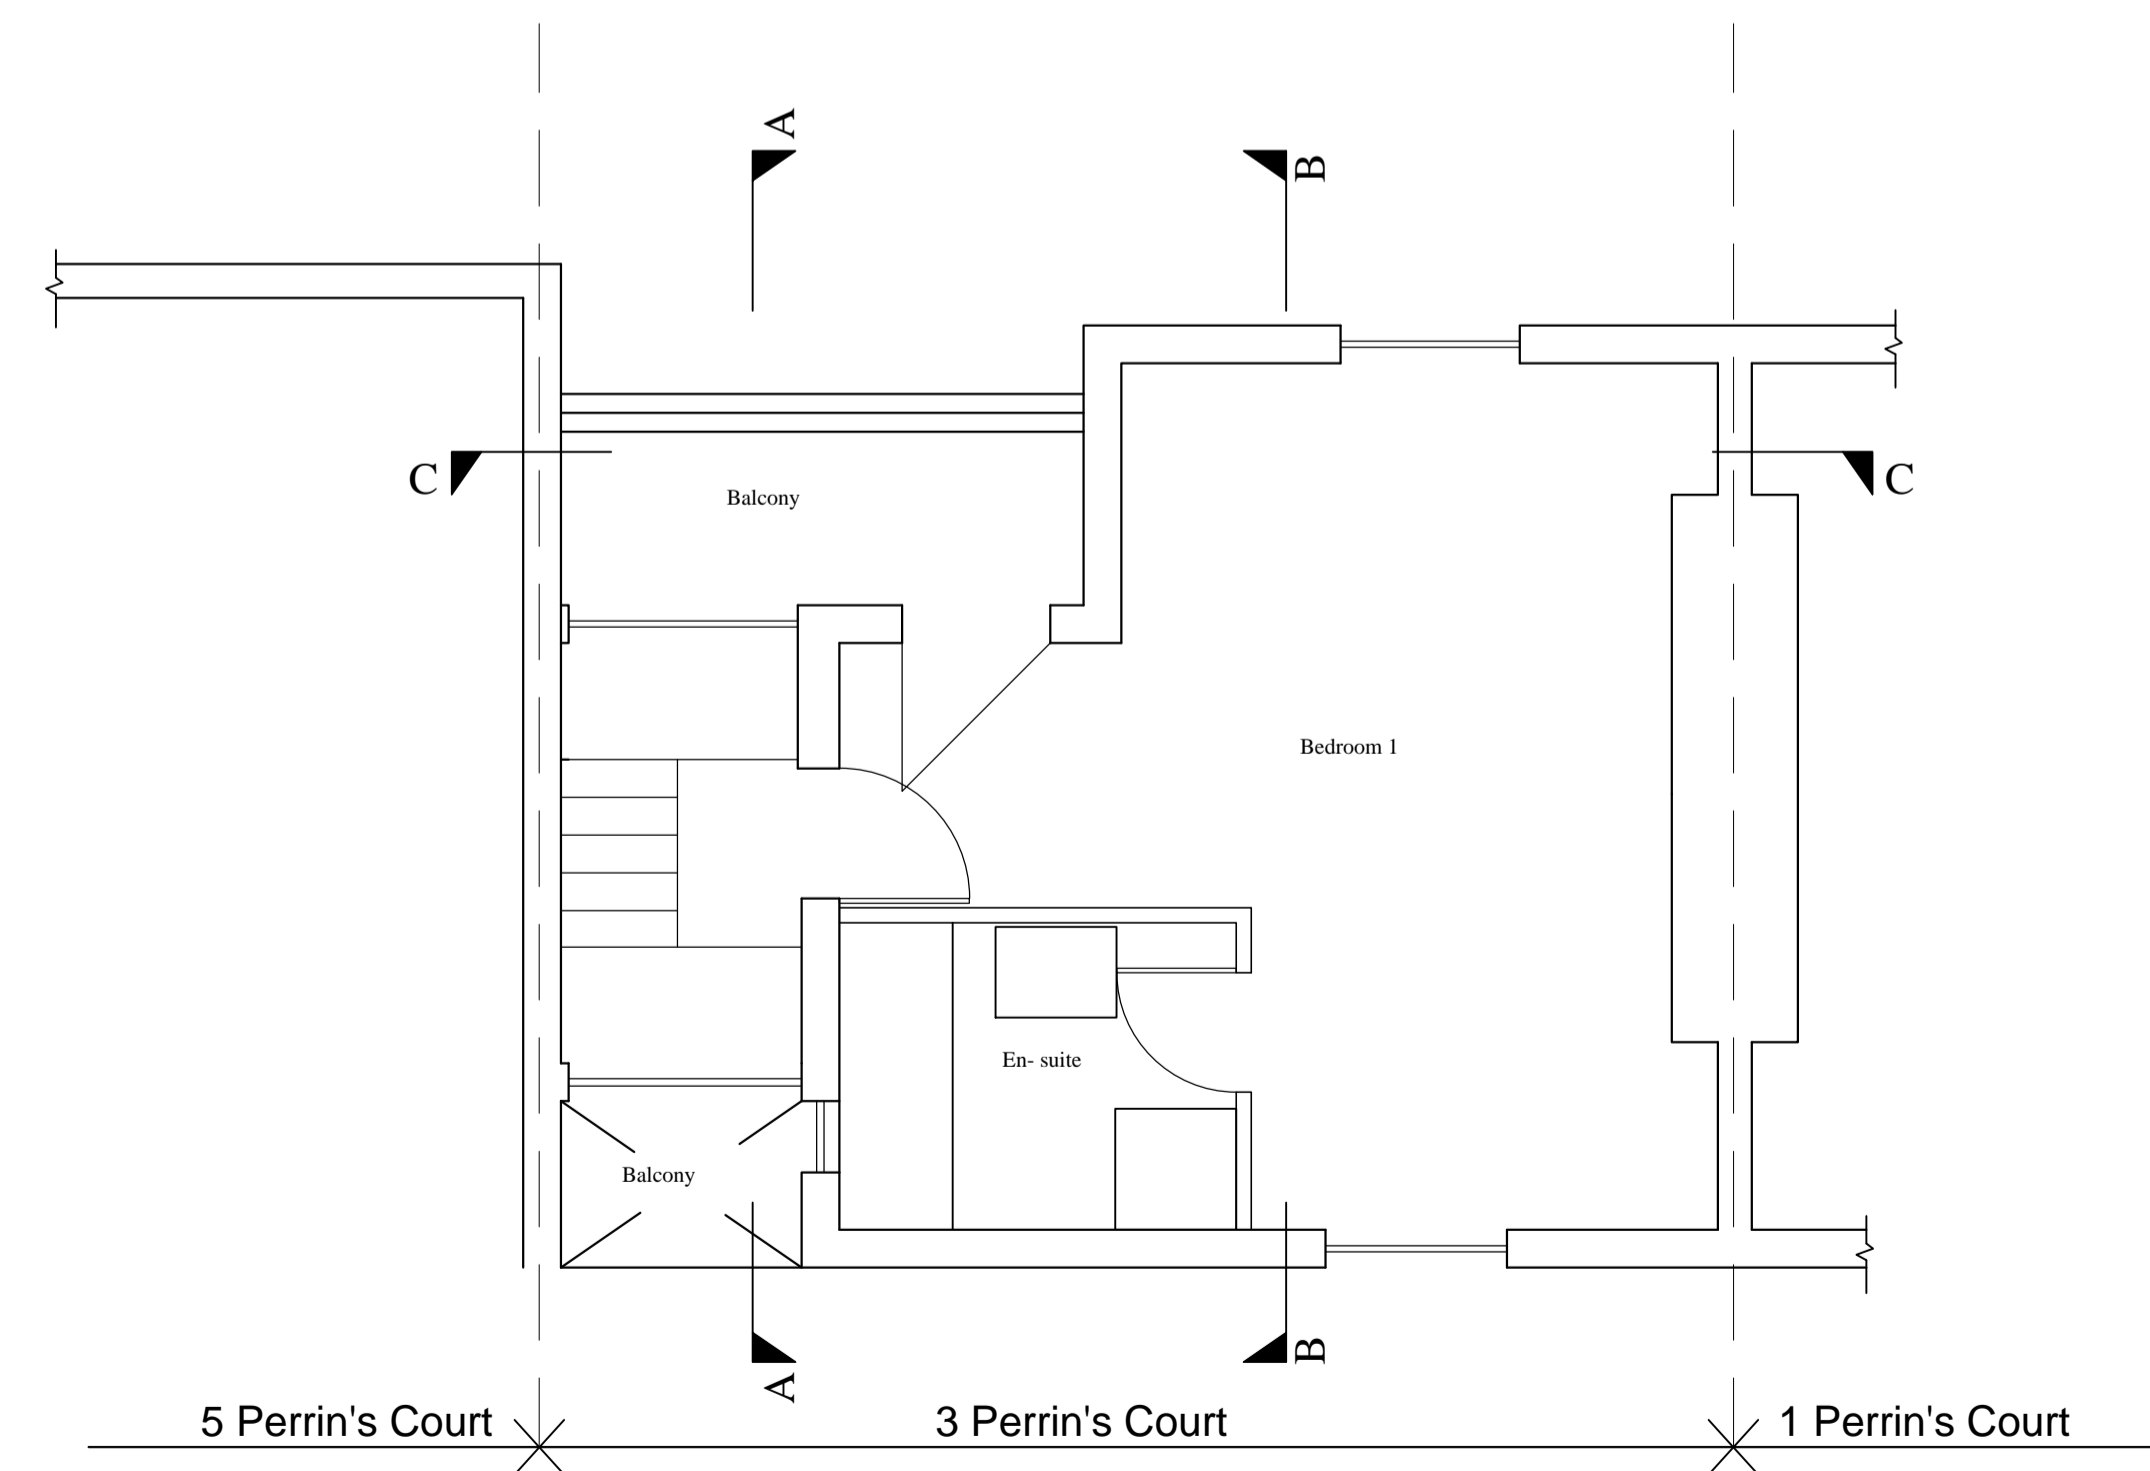

FIRST FLOOR PLAN  
Scale 1:50  
(No Changes to Layout)

Rev.	Date	Revision	Inits	Chkd
------	------	----------	-------	------

STARK ASSOCIATES  
CONSULTING ENGINEERS  
3 PERRINS COURT HAMPSTEAD  
LONDON NW3 1QS  
Tel : 0207 435 3294  
E-Mail [stephen.stark@virgin.net](mailto:stephen.stark@virgin.net)

Client  
**STEPHEN STARK**

Project  
**3 PERRINS COURT  
HAMPSTEAD  
LONDON NW3**

Title  
**EXISTING PLANS**

Job/Drawing No <b>426/02</b>	Revision
---------------------------------	----------

Scale <b>1 : 50</b>	Date <b>MAY 15</b>	Drawn <b>DG</b>	Checked <b>SS</b>
------------------------	-----------------------	--------------------	----------------------