

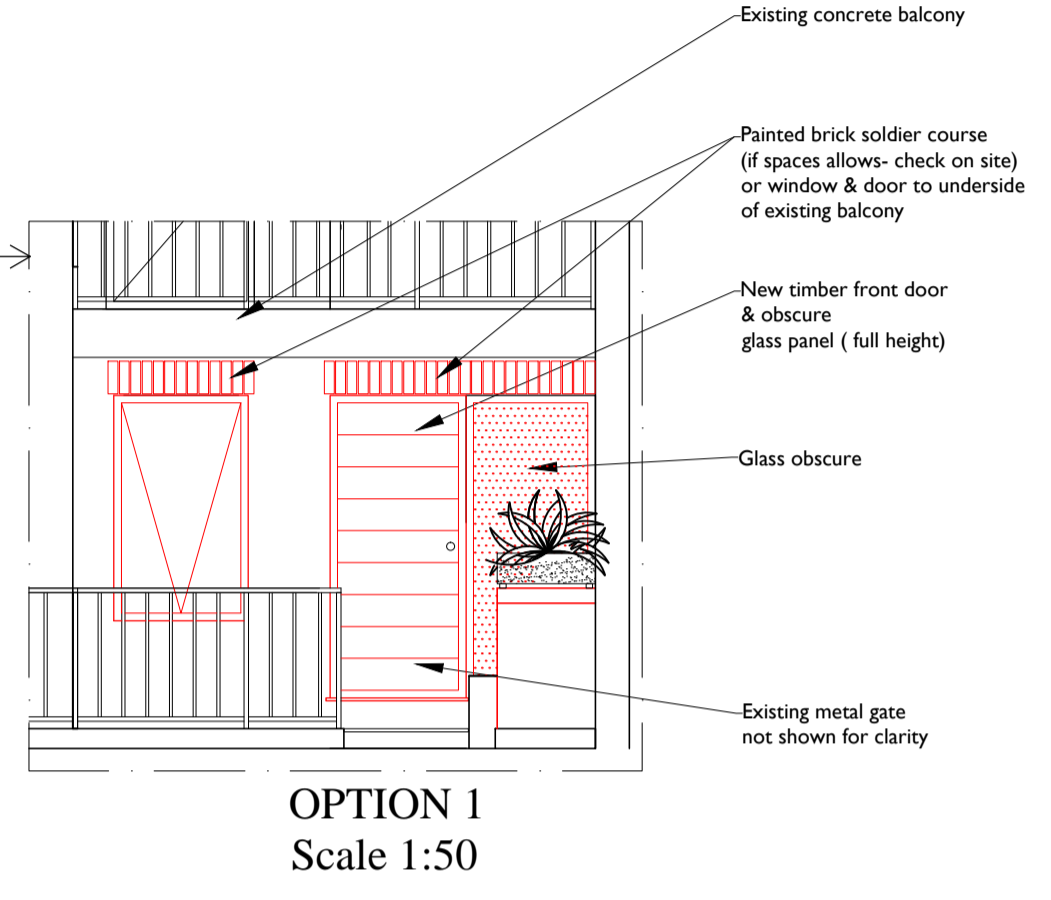


PROPOSED FRONT ELEVATION
Scale 1:50

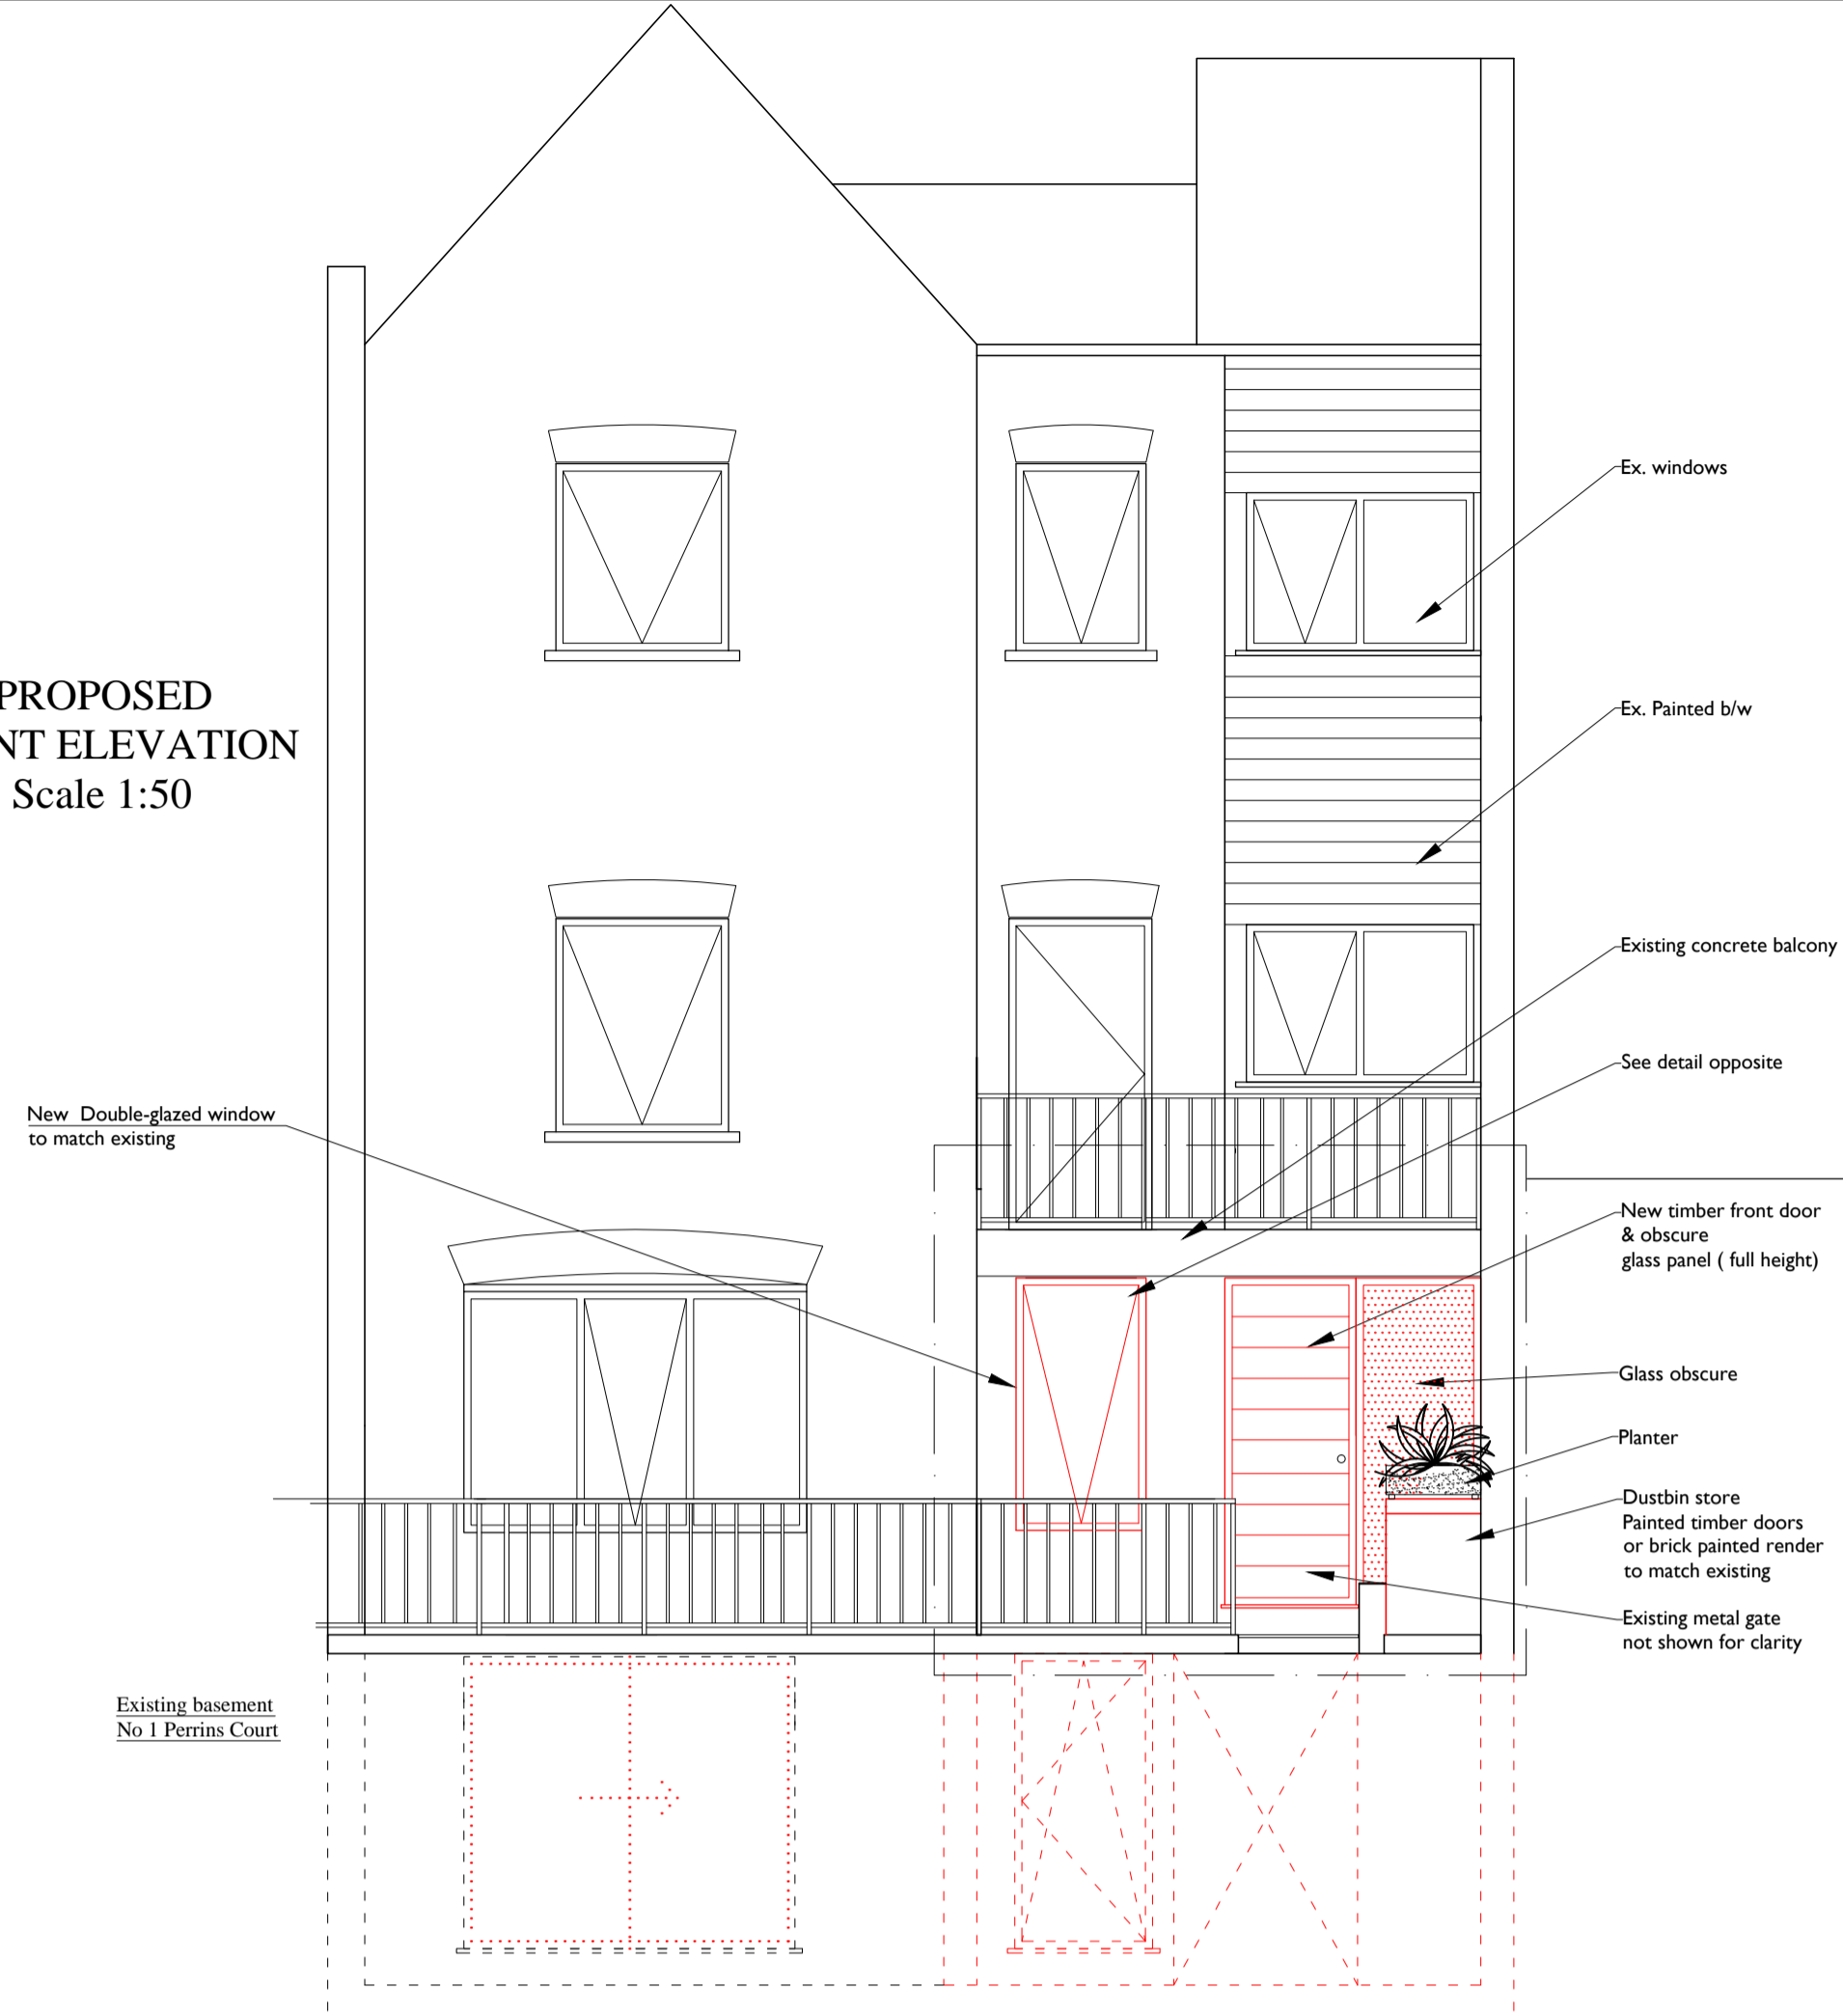


OPTION 1
Scale 1:50


PROPOSED REAR ELEVATION
Scale 1:50
(No Change)

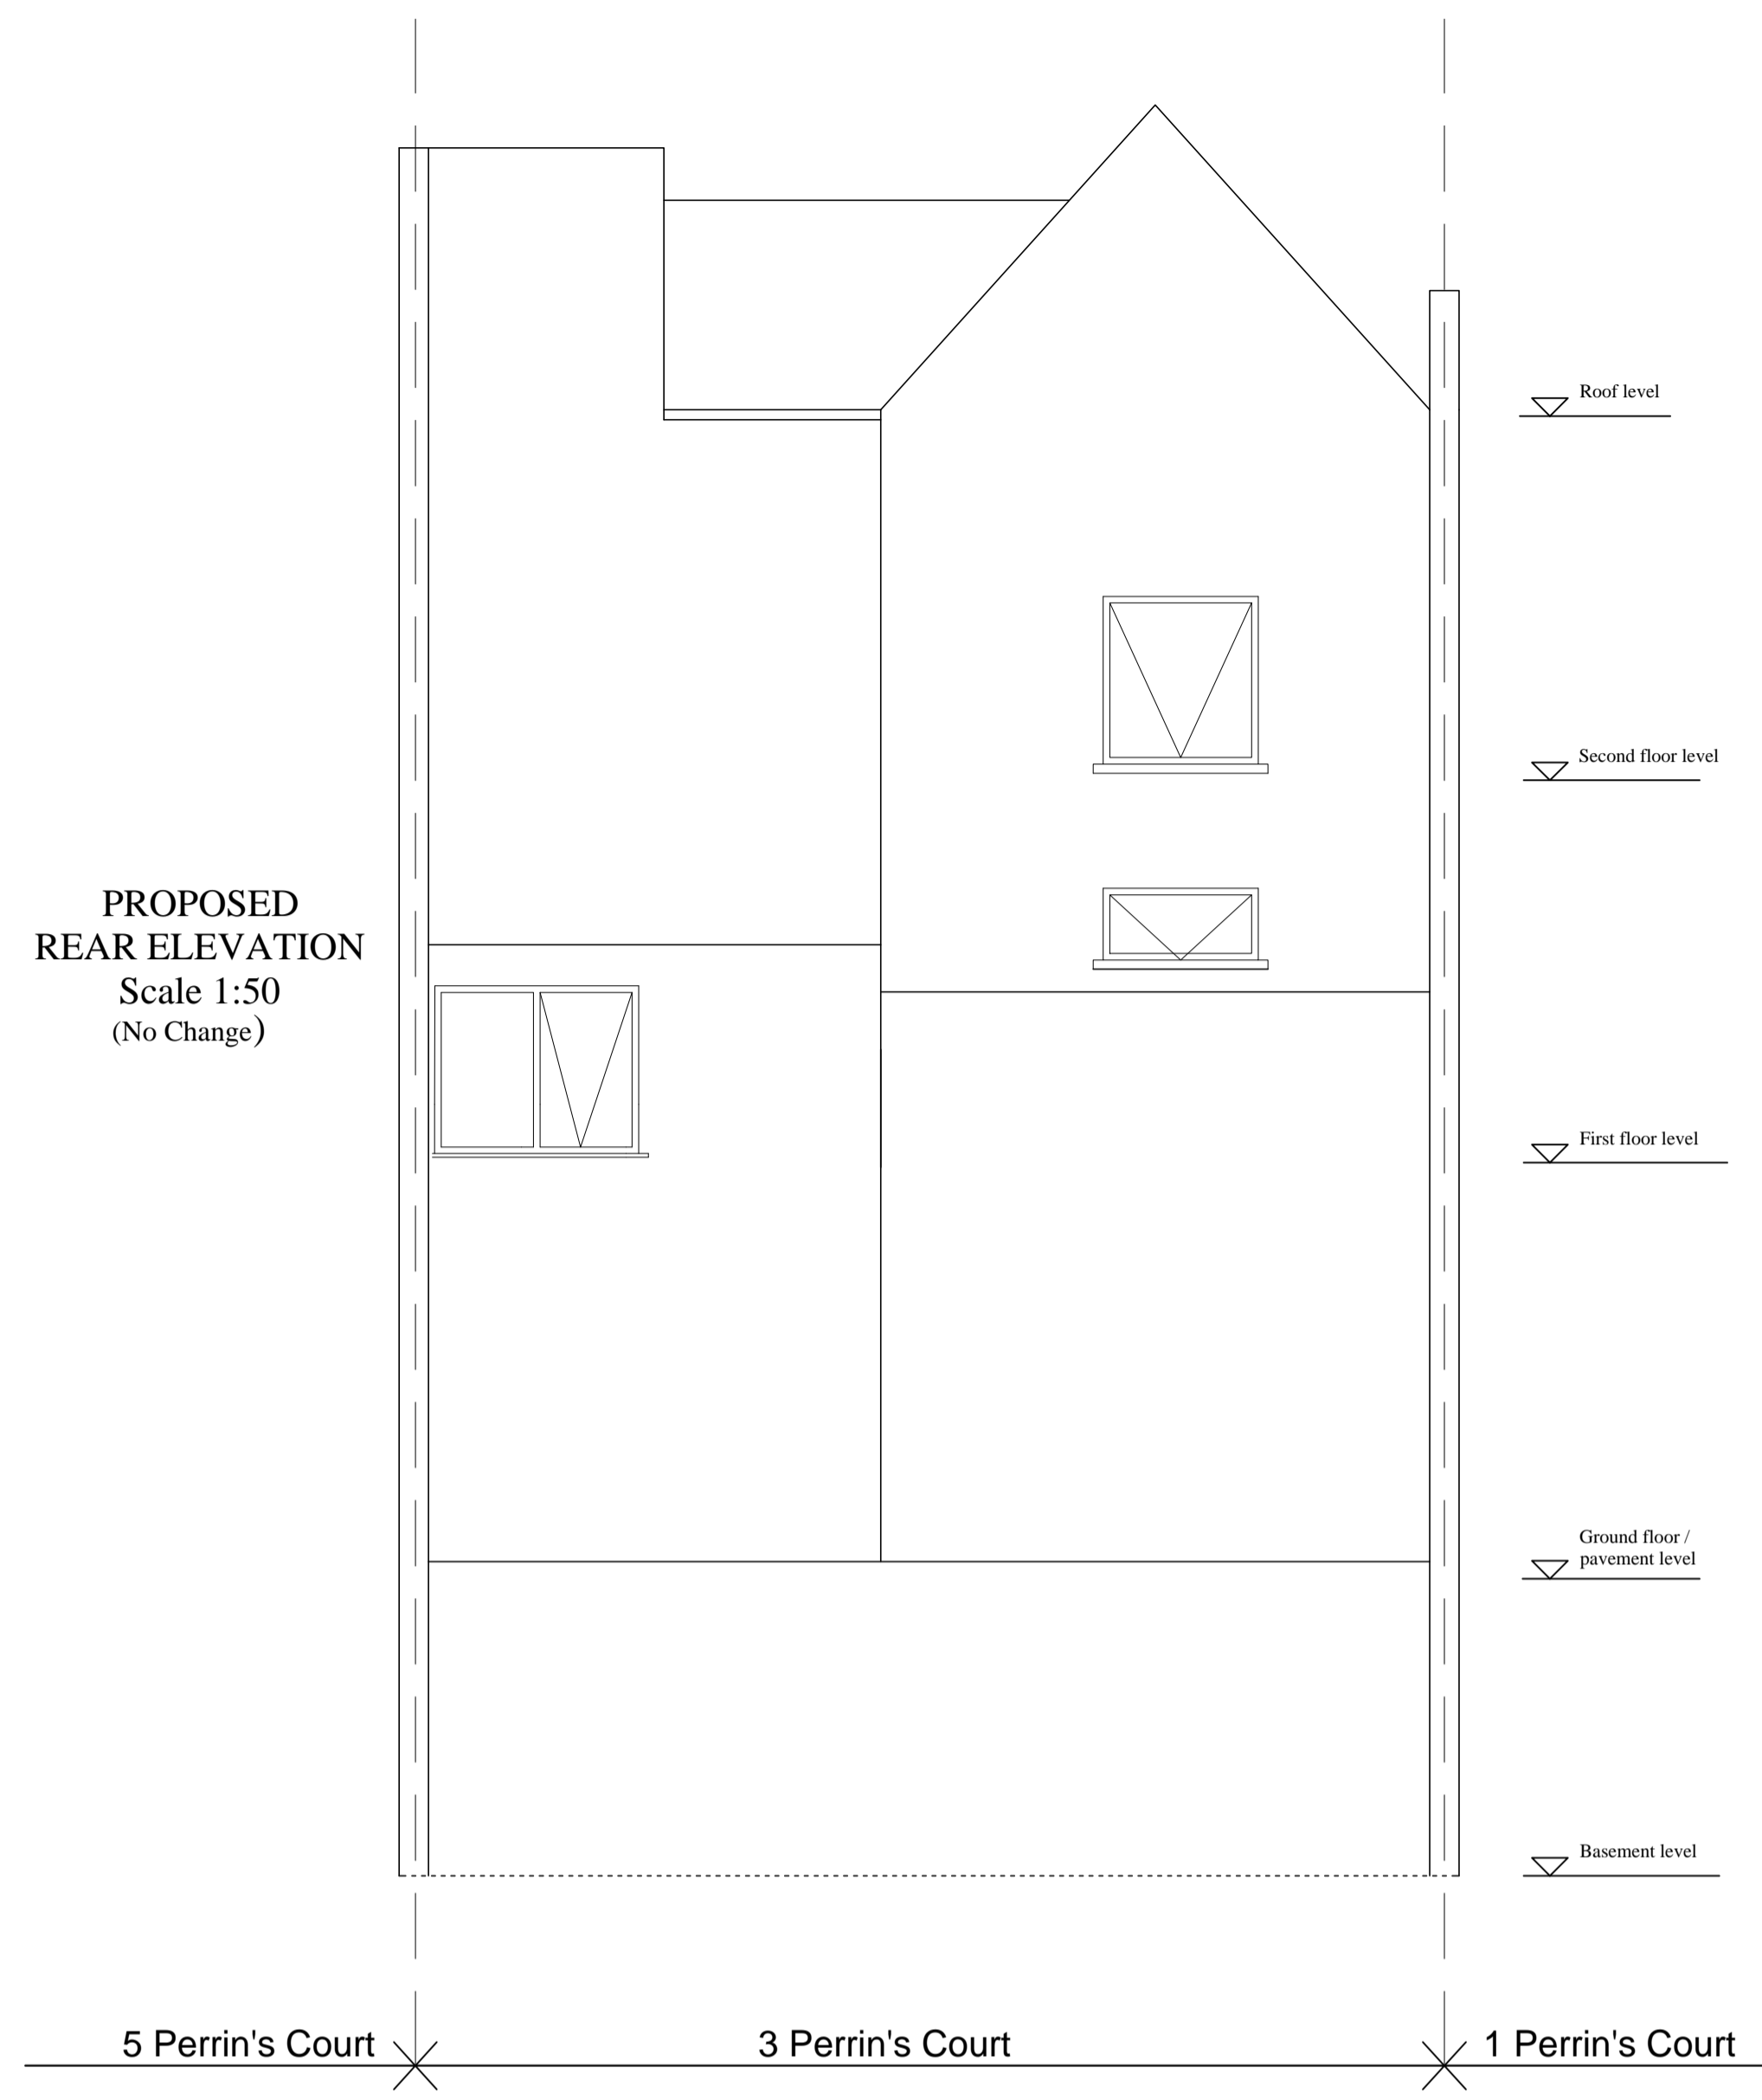

PROPOSED REAR ELEVATION
Scale 1:50
(No Change)

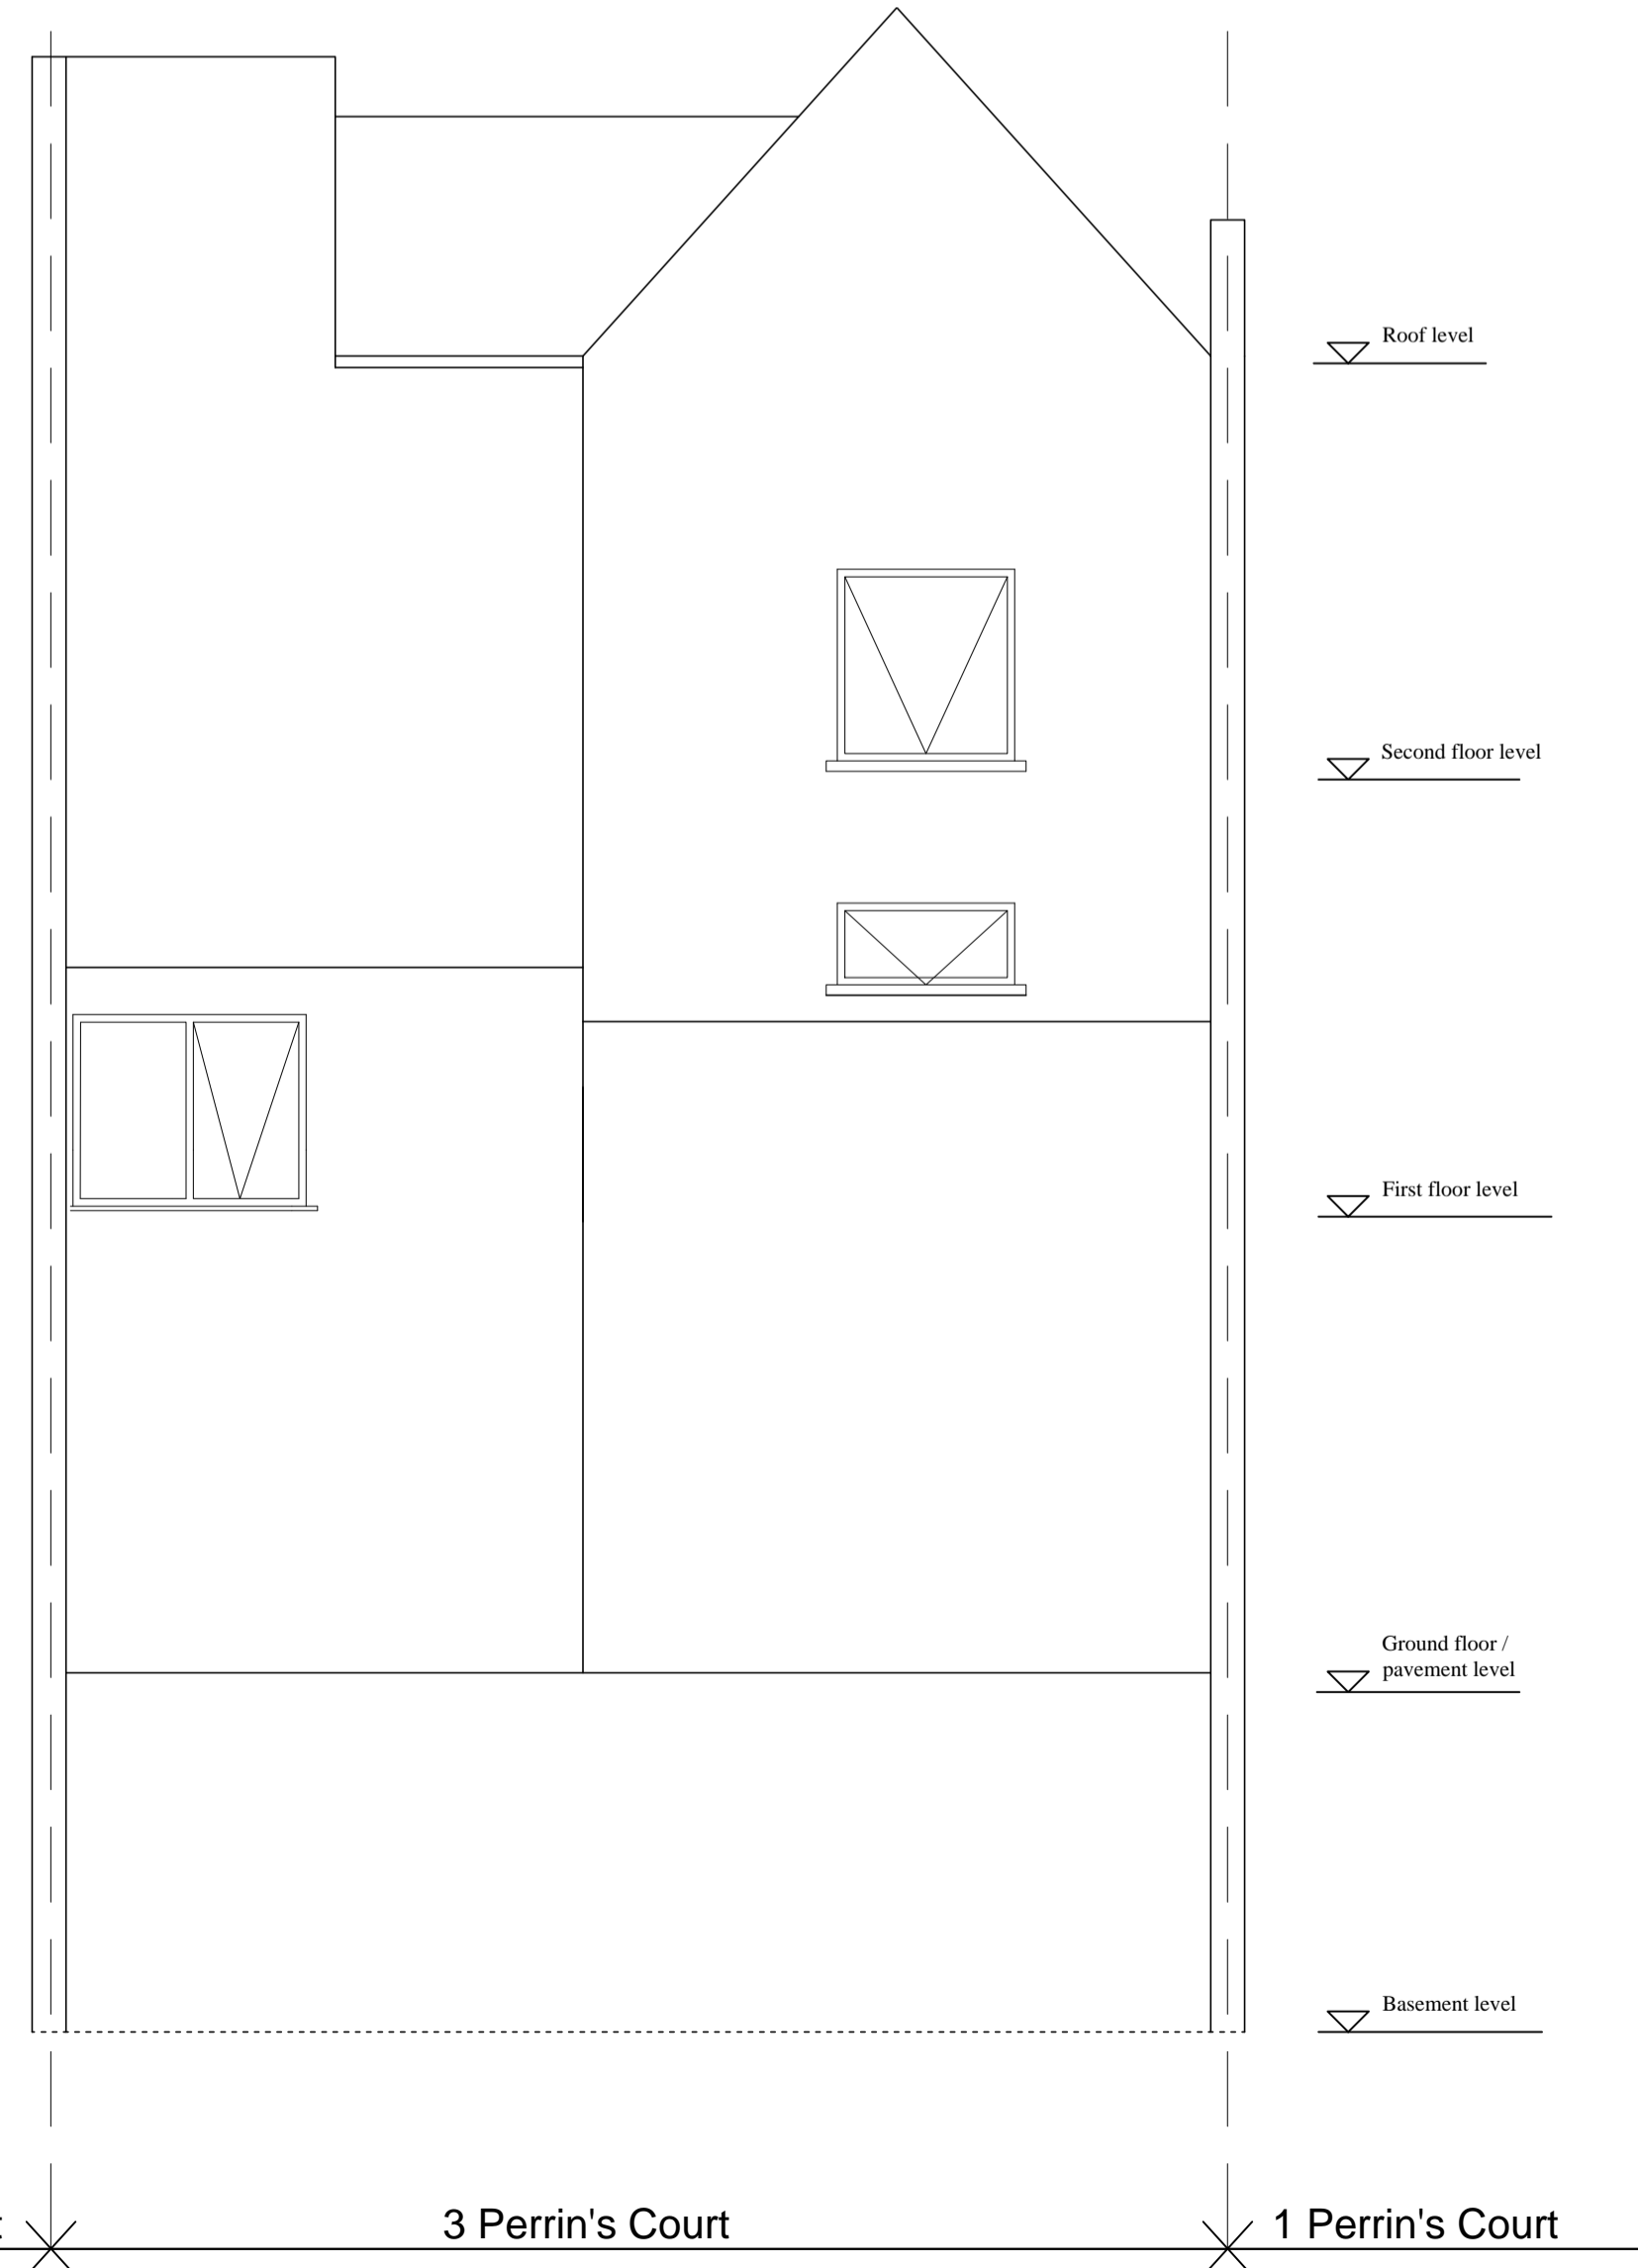

PROPOSED SIDE ELEVATION
Scale 1:50
(No Change)

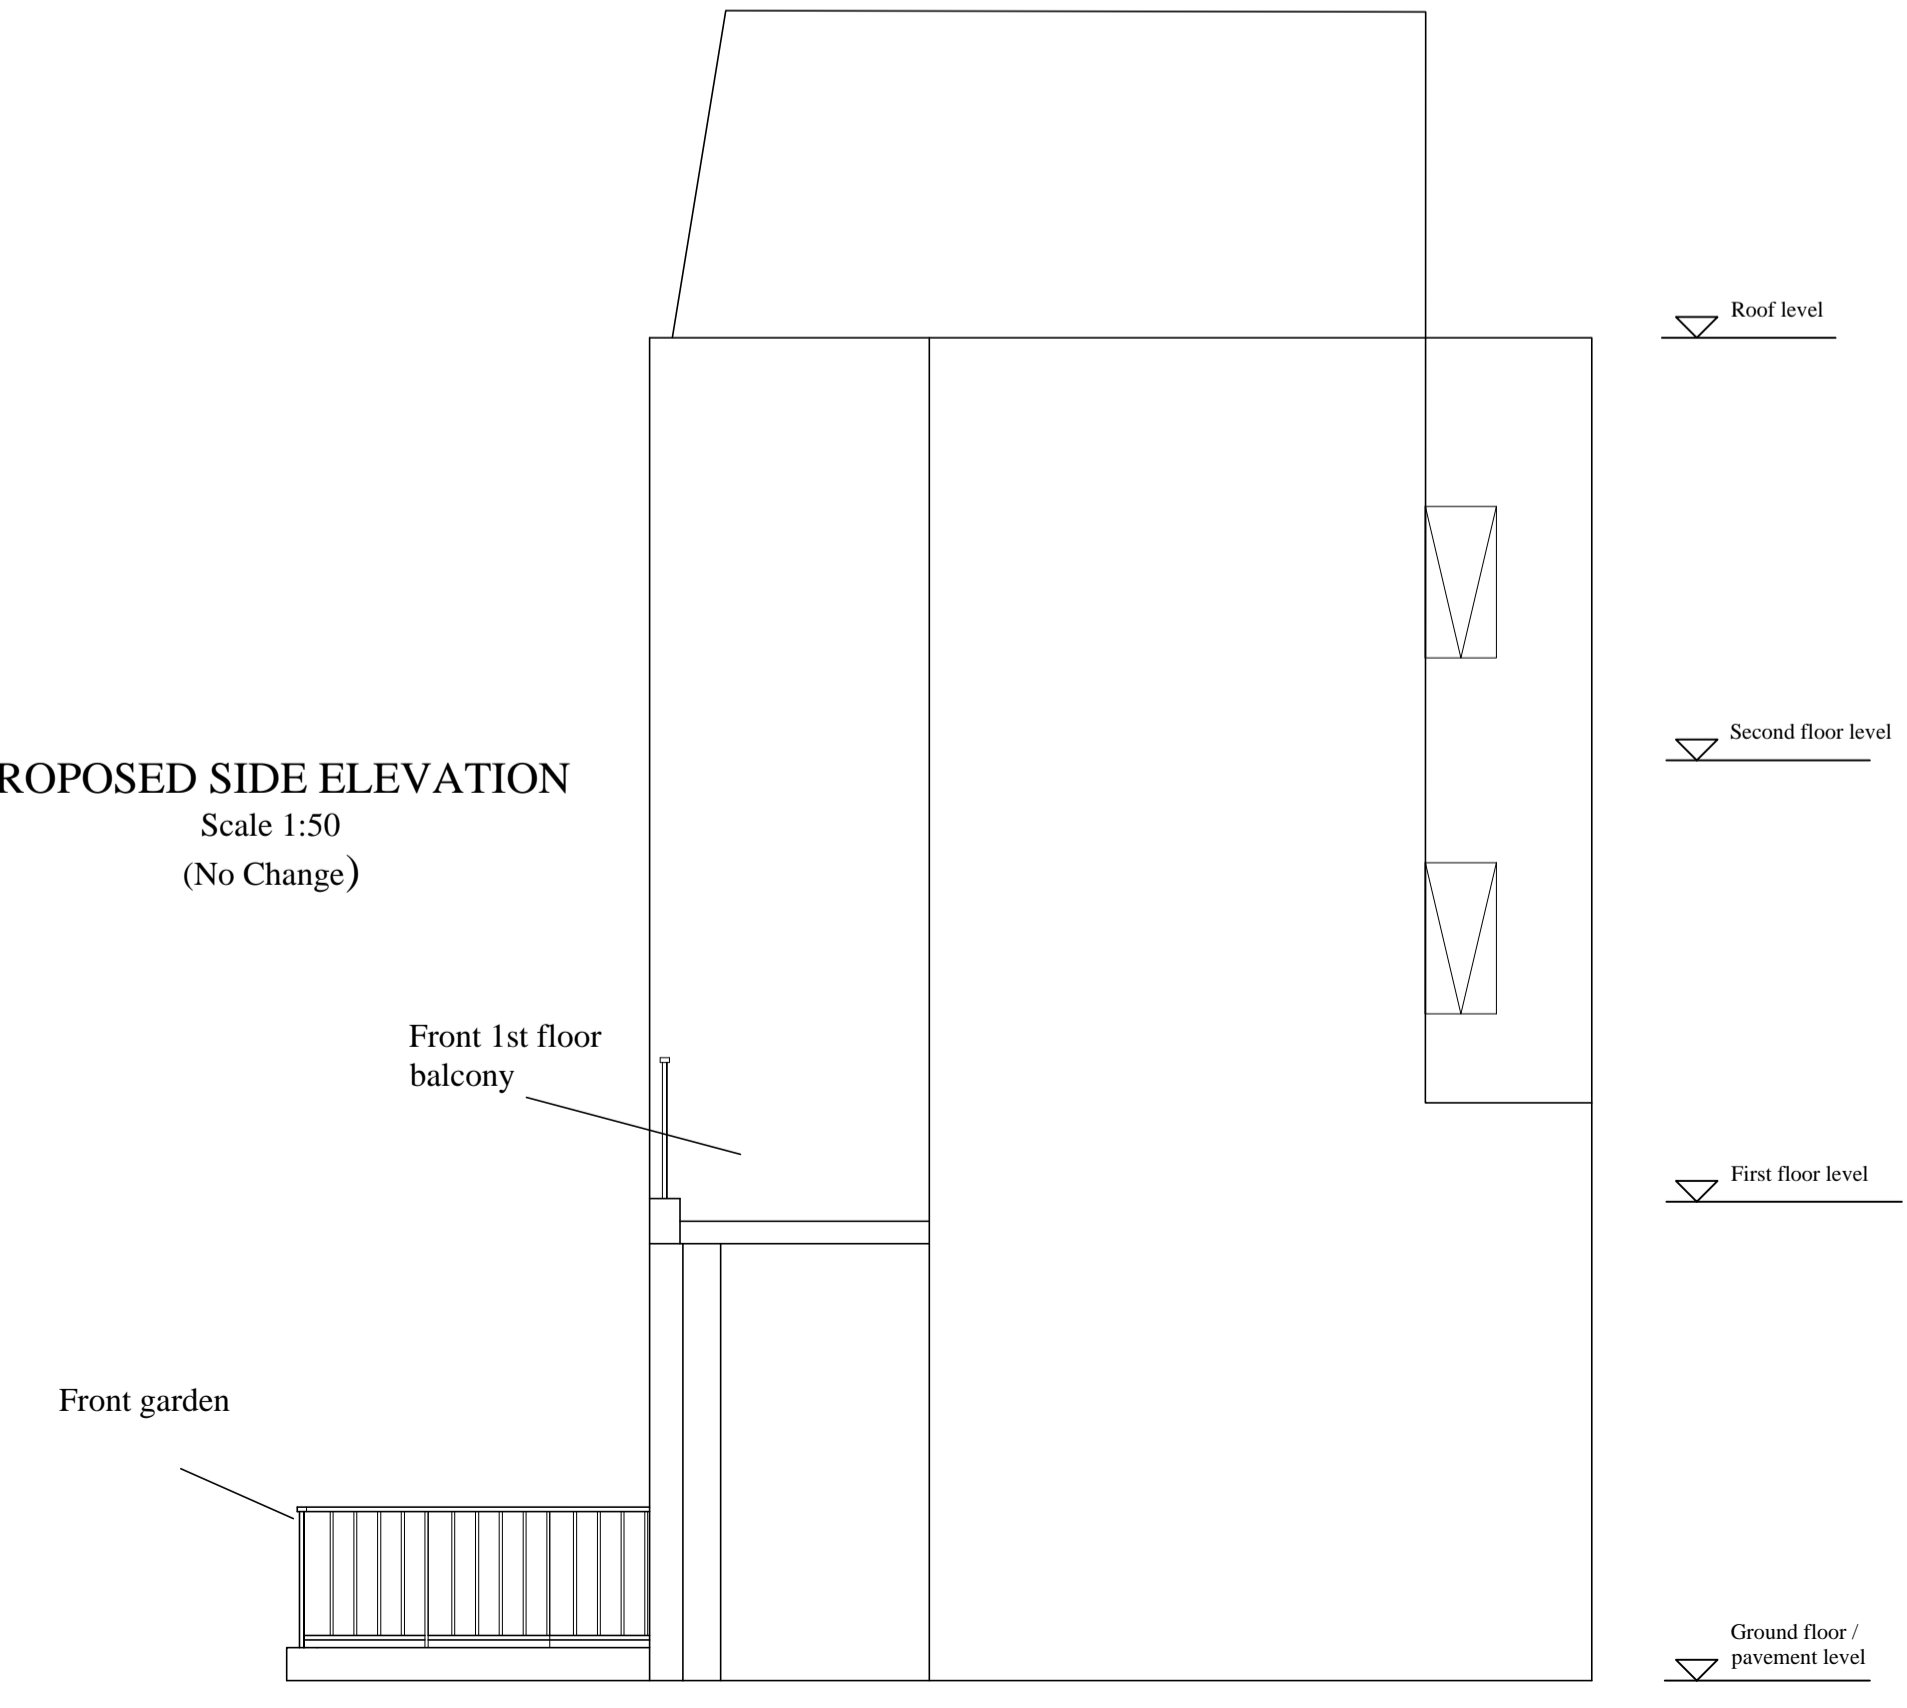

Rev.	Date	Revision	Inits	Chkd
STARK ASSOCIATES CONSULTING ENGINEERS 3 PERRINS COURT HAMPSTEAD LONDON NW3 1QS Tel : 0207 435 3294 E-Mail stephen.stark@virgin.net				
Client				
STEPHEN STARK				
Project				
3 PERRINS COURT HAMPSTEAD LONDON NW3				
Title				
PROPOSED ELEVATIONS				
Job/Drawing No			Revision	
426/06				
Scale	Date	Drawn	Checked	
1 : 50@A1	MAY 15	DG	SS	