

B

A

C



D

E

B

A

C

 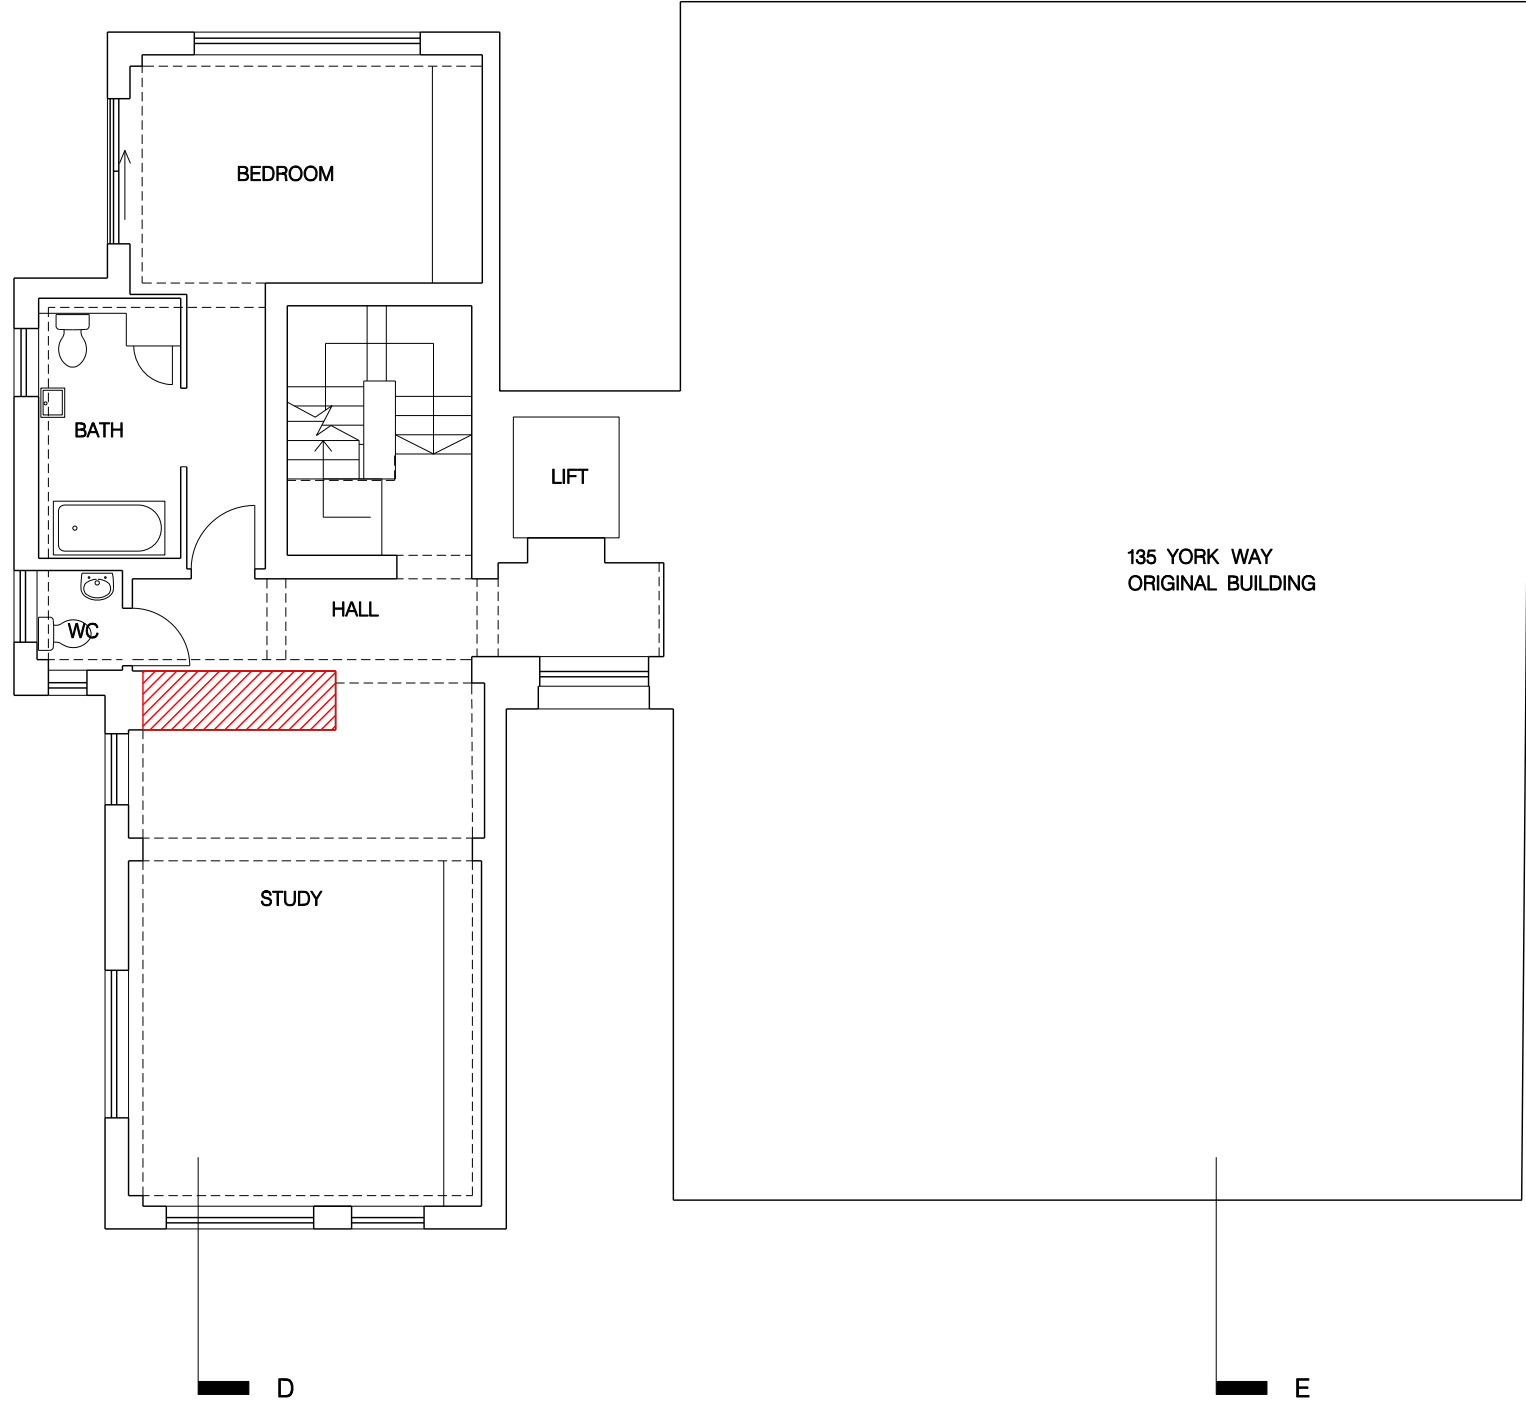

DEMOLITION

REV	DATE	DESCRIPTION
A	18.05.15	PLANNING SUBMISSION



11 SALAMANDER COURT LONDON NW1 FOR M PIGOTT		TITLE EXISTING PENTHOUSE LOWER LEVEL PLAN			
© RICHARD KEEP ARCHITECTS 48b Grafton Road London NW5 3DY Tel: 02034176623 e:info@richardkeep.com		DRAWN DATE 11.05.15	JOB NO —	DWG 1102	REV A
CONTRACTOR TO CHECK ALL DIMENSIONS ON SITE DO NOT SCALE SPECIFICATION TO TAKE PRECEDENCE OVER DRAWINGS AND DETAILS		CHECK SCALE 1:100@A3	DATE 18.05.15		

B
A
C

B
A
C

D
D


E
E

 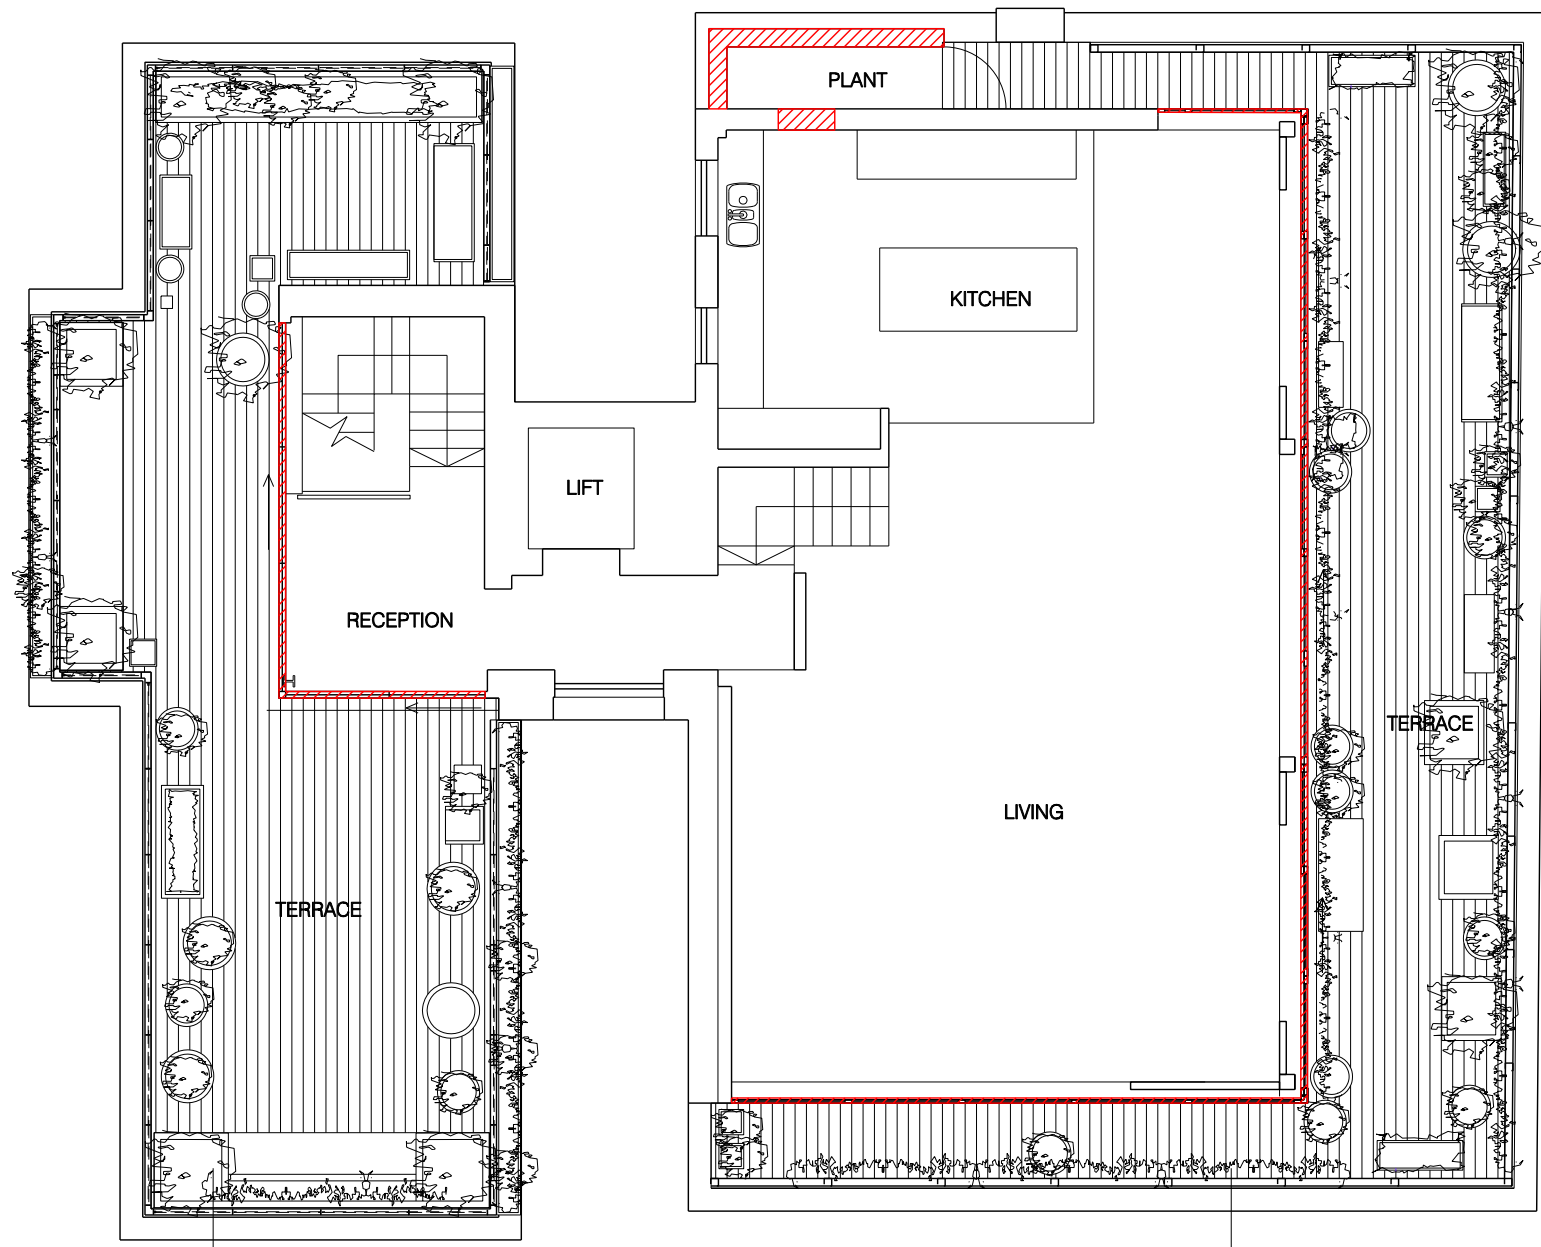

DEMOLITION


REV	DATE	DESCRIPTION
A	18.05.15	PLANNING SUBMISSION

JOB 11 SALAMANDER COURT LONDON NW1 FOR M PIGOTT		TITLE EXISTING PENTHOUSE UPPER LEVEL PLAN			
© RICHARD KEEP ARCHITECTS 48b Grafton Road London NW5 3DY Tel: 02034176623 e:info@richardkeep.com		DRAWN	DATE 11.05.15	JOB NO	REV A
CONTRACTOR TO CHECK ALL DIMENSIONS ON SITE DO NOT SCALE SPECIFICATION TO TAKE PRECEDENCE OVER DRAWINGS AND DETAILS		CHECK	SCALE 1:100@A3	DWG 1102	DATE 18.05.15

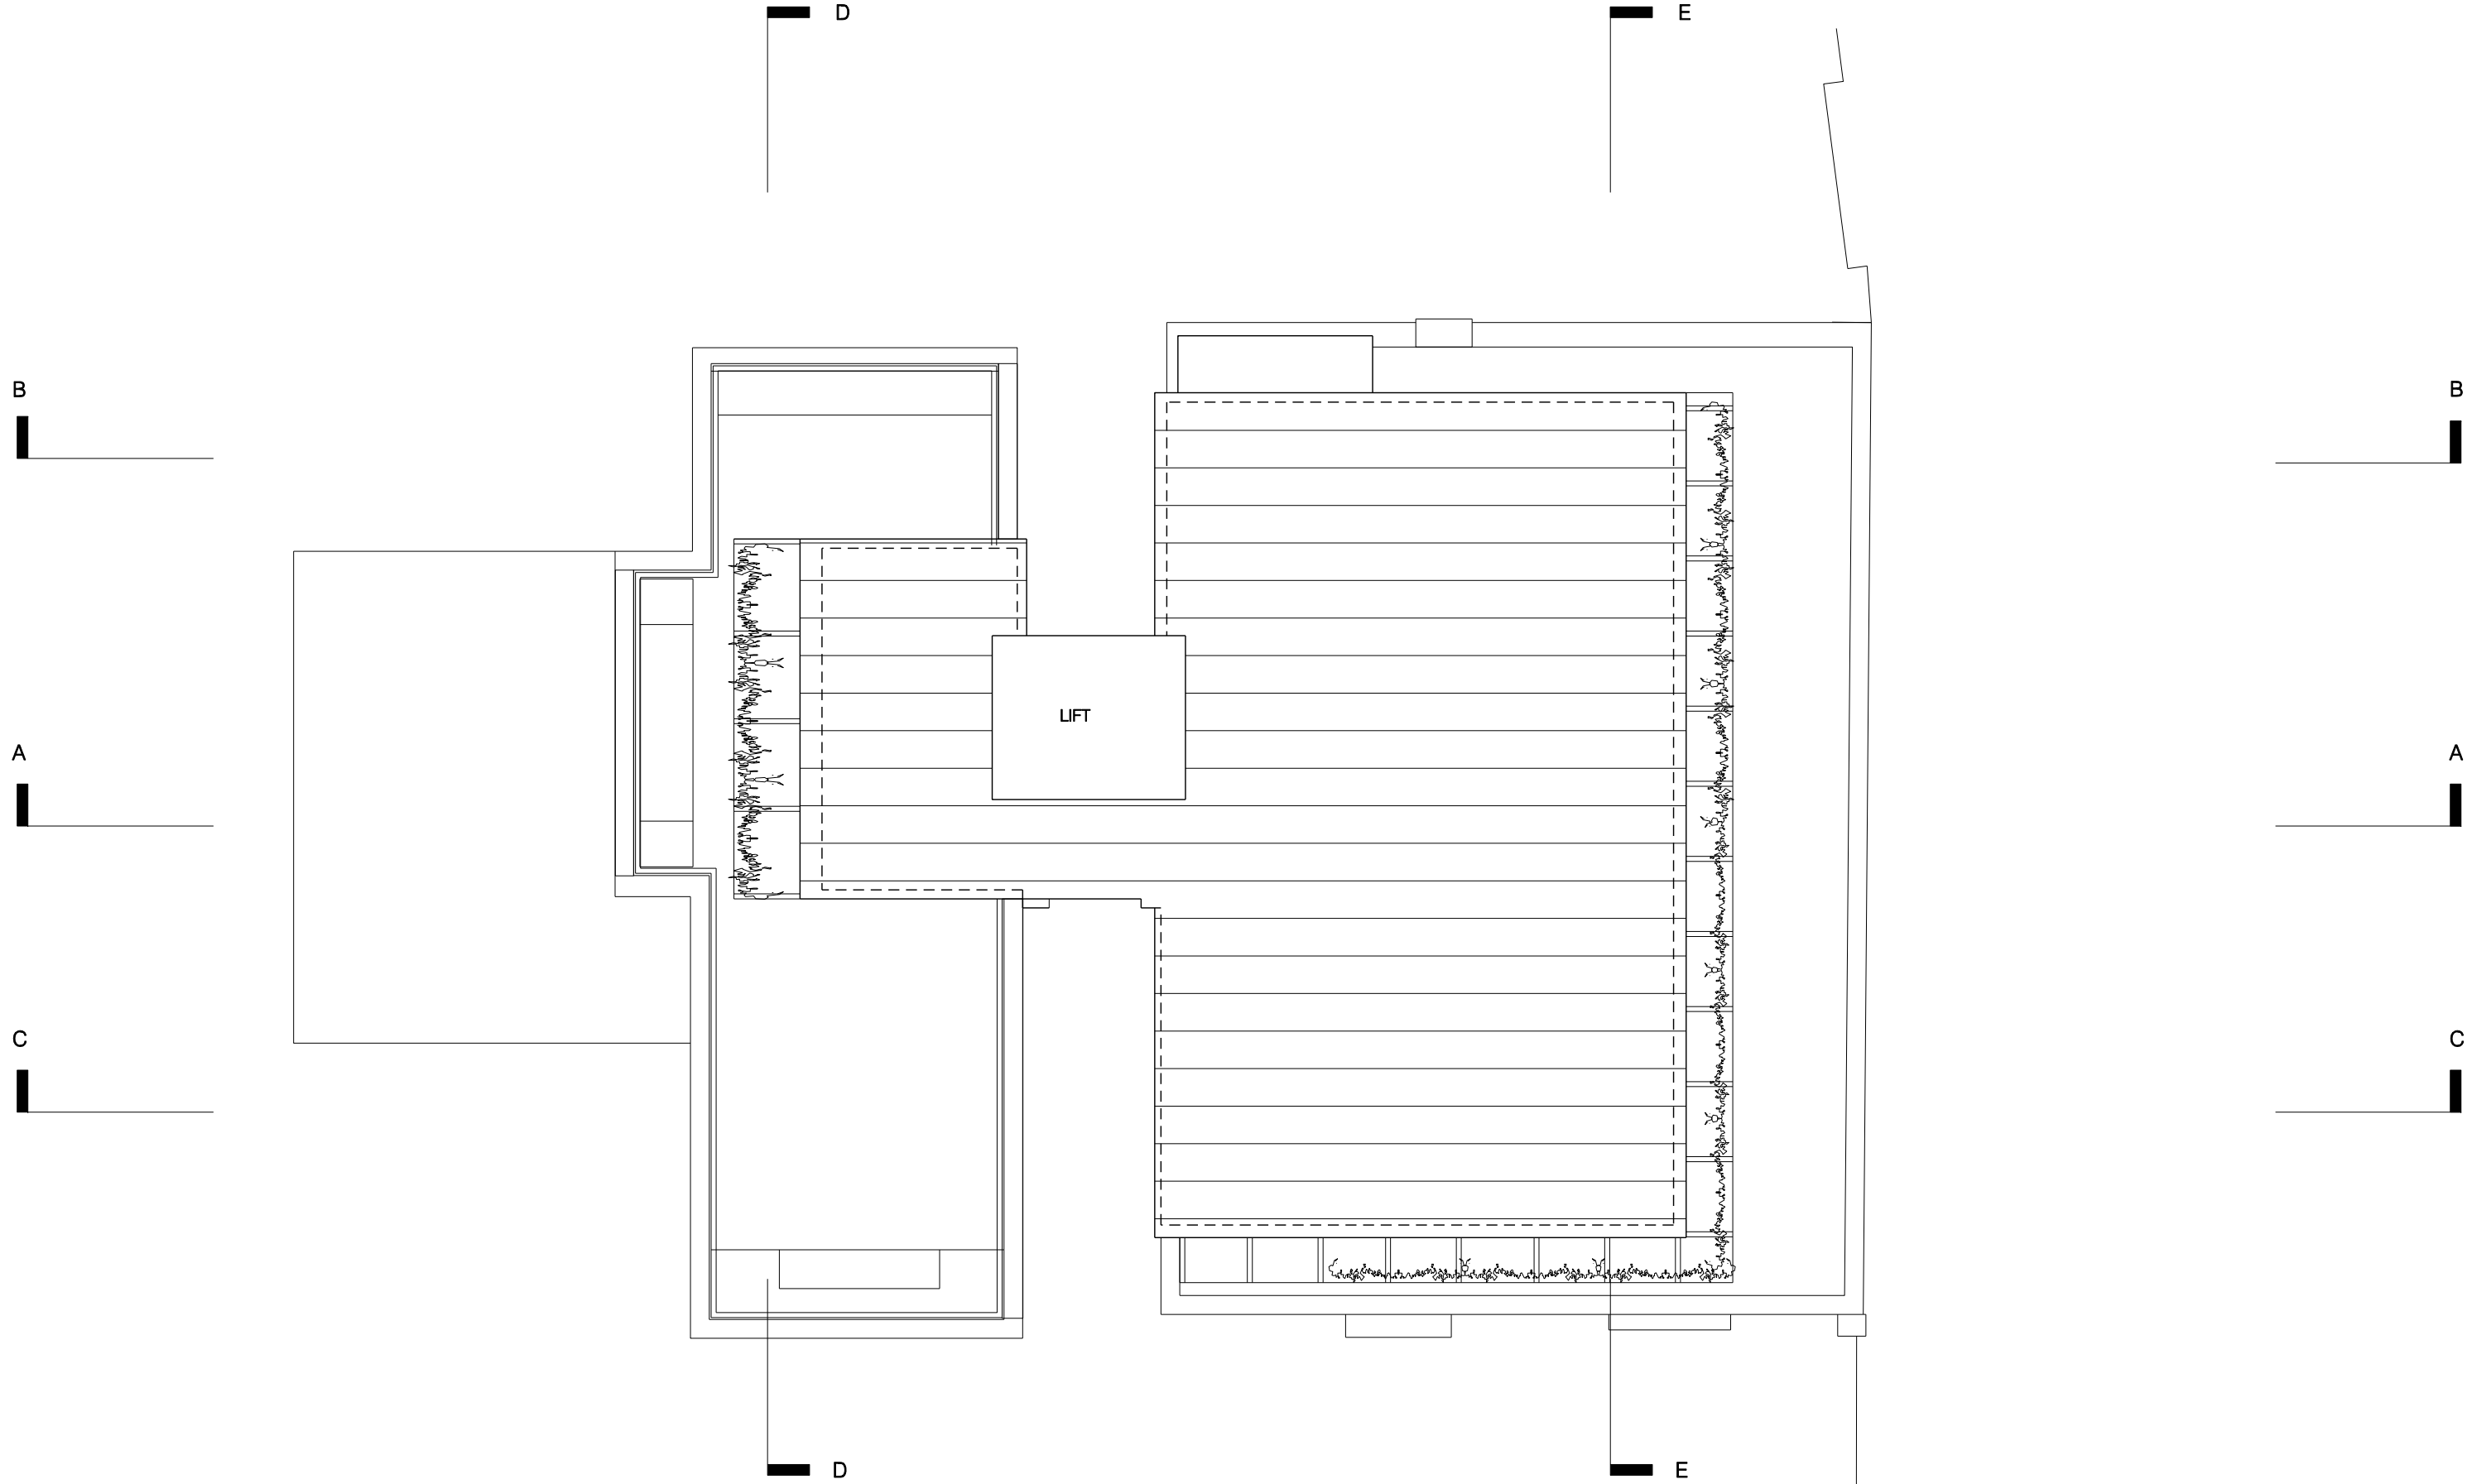


DEMOLITION


REV	DATE	DESCRIPTION
A	18.05.15	PLANNING SUBMISSION

 

JOB 11 SALAMANDER COURT LONDON NW1 FOR M PIGOTT		TITLE EXISTING PENTHOUSE ROOF PLAN			
© RICHARD KEEP ARCHITECTS 48b Grafton Road London NW5 3DY Tel: 02034176623 e:info@richardkeep.com		DRAWN —	DATE 11.05.15	JOB NO —	DWG 1103
CONTRACTOR TO CHECK ALL DIMENSIONS ON SITE DO NOT SCALE SPECIFICATION TO TAKE PRECEDENCE OVER DRAWINGS AND DETAILS		CHECK —	SCALE 1:100@A3	REV A	DATE 18.05.15

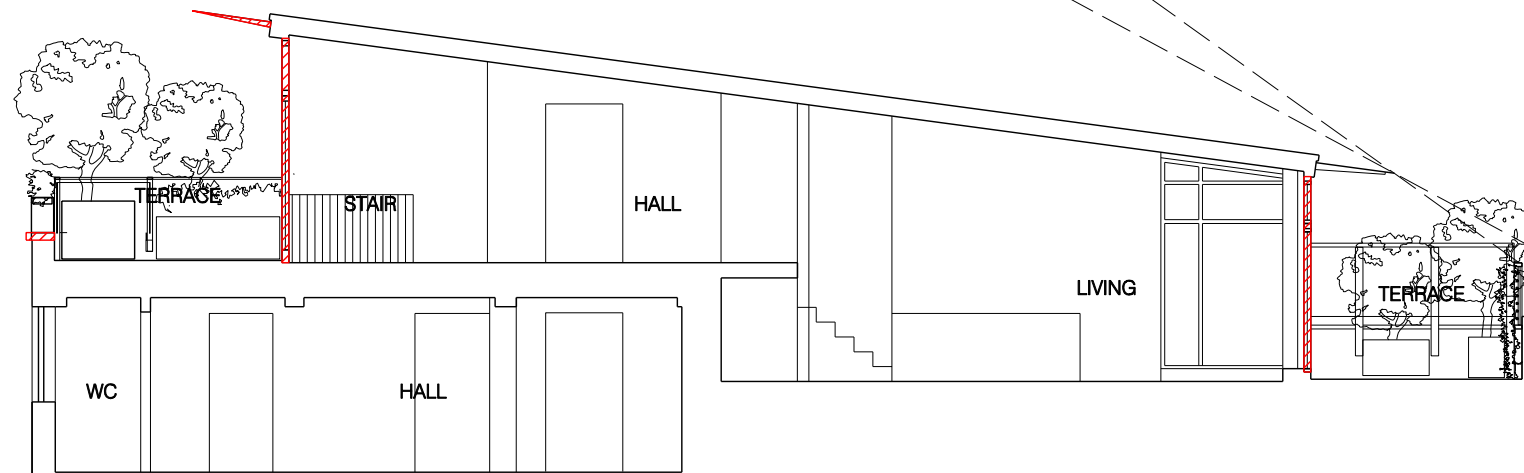



63.000 DATUM

 

REV	DATE	DESCRIPTION
A	18.05.15	PLANNING SUBMISSION


JOB NO 11 SALAMANDER COURT LONDON NW1 FOR M PIGOTT		TITLE EXISTING PENTHOUSE SECTION AA			
© RICHARD KEEP ARCHITECTS 48b Grafton Road London NW5 3DY Tel: 02034176623 e:info@richardkeep.com		DRAWN	DATE 11.05.15	JOB NO	REV A
CHECK	SCALE 1:100@A3	DWG 1110		DATE 18.05.15	

CONTRACTOR TO CHECK ALL DIMENSIONS ON SITE DO NOT SCALE SPECIFICATION TO TAKE PRECEDENCE OVER DRAWINGS AND DETAILS

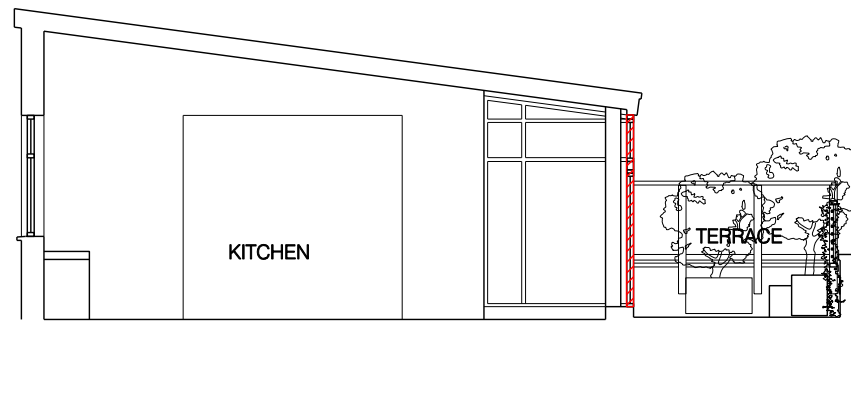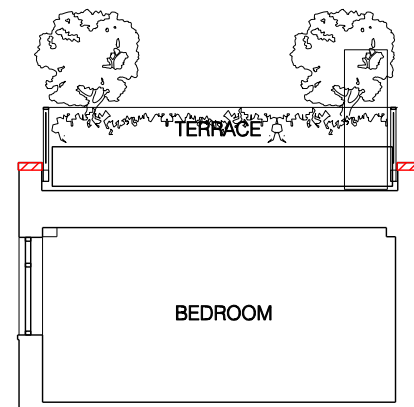


63.000 DATUM

1_ SECTION BB

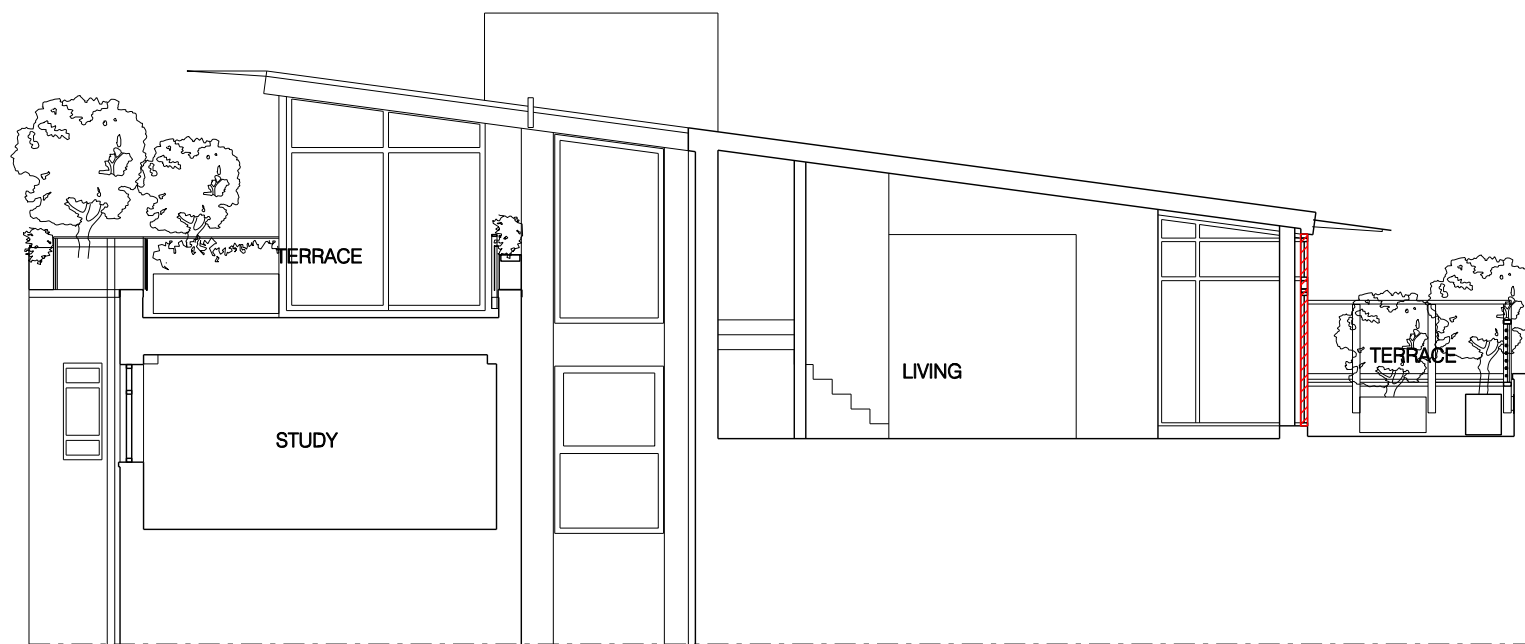

63.000 DATUM


2 - SECTION CC

 

DEMOLITION


REV	DATE	DESCRIPTION
A	18.05.15	PLANNING SUBMISSION

11 SALAMANDER COURT LONDON NW1 FOR M PIGOTT		TITLE EXISTING PENTHOUSE SECTION BB-CC			
© RICHARD KEEP ARCHITECTS 48b Grafton Road London NW5 3DY Tel: 02034176623 e:info@richardkeep.com		DRAWN DATE 11.05.15	JOB NO —	DWG 1111	REV A
CONTRACTOR TO CHECK ALL DIMENSIONS ON SITE DO NOT SCALE SPECIFICATION TO TAKE PRECEDENCE OVER DRAWINGS AND DETAILS		CHECK SCALE 1:100@A3	DATE 18.05.15		

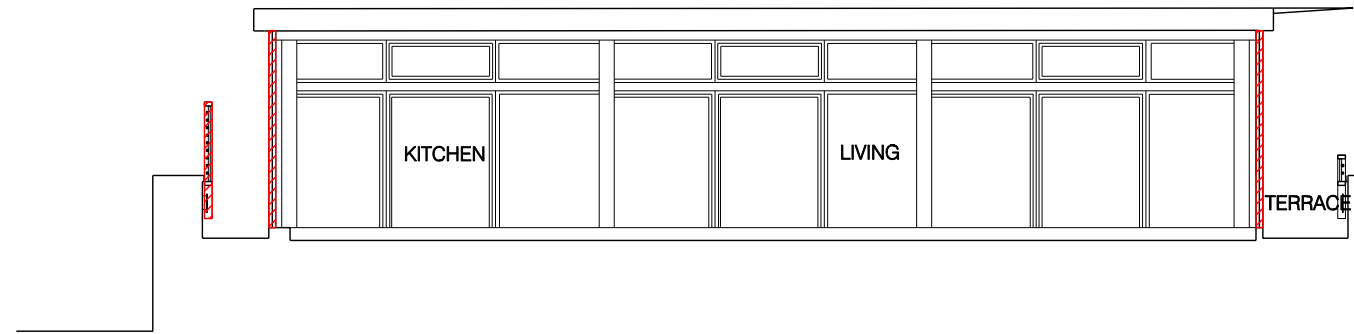


63.000 DATUM

1_ SECTION EE

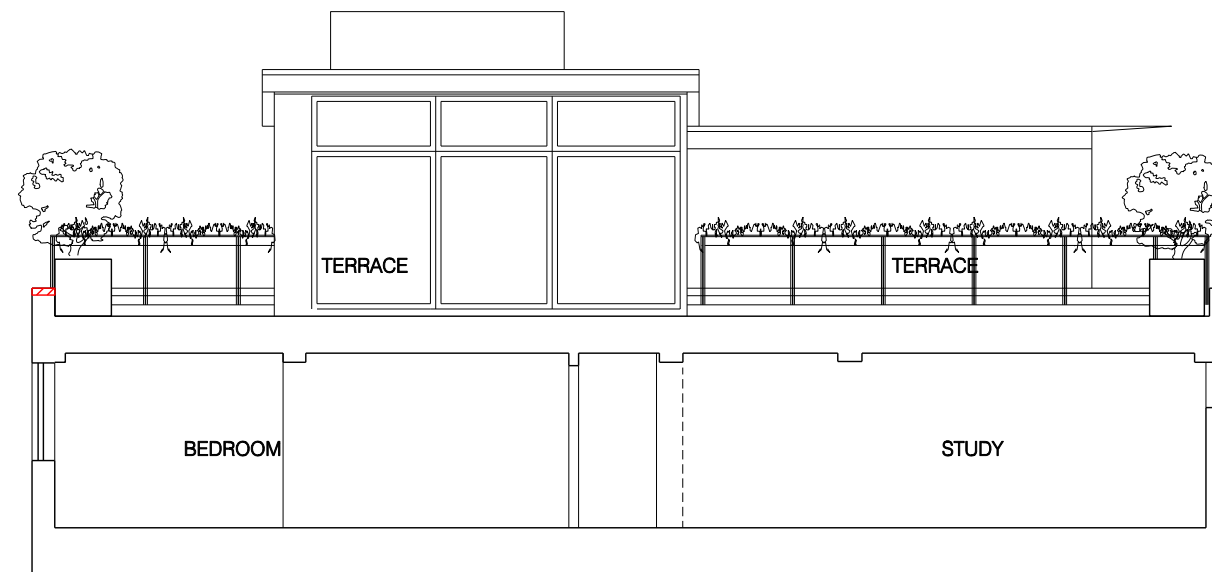

63.000 DATUM



2 - SECTION DD

 

DEMOLITION



REV	DATE	DESCRIPTION
A	18.05.15	PLANNING SUBMISSION

JOB NO 11 SALAMANDER COURT LONDON NW1 FOR M PIGOTT		TITLE EXISTING PENTHOUSE SECTION DD-EE				
© RICHARD KEEP ARCHITECTS 48b Grafton Road London NW5 3DY Tel: 02034176623 e:info@richardkeep.com		DRAWN 	DATE 11.05.15	JOB NO 	DWG 1112	REV A
CHECK 		SCALE 1:100@A3	CONTRACTOR TO CHECK ALL DIMENSIONS ON SITE DO NOT SCALE SPECIFICATION TO TAKE PRECEDENCE OVER DRAWINGS AND DETAILS		DATE 18.05.15	

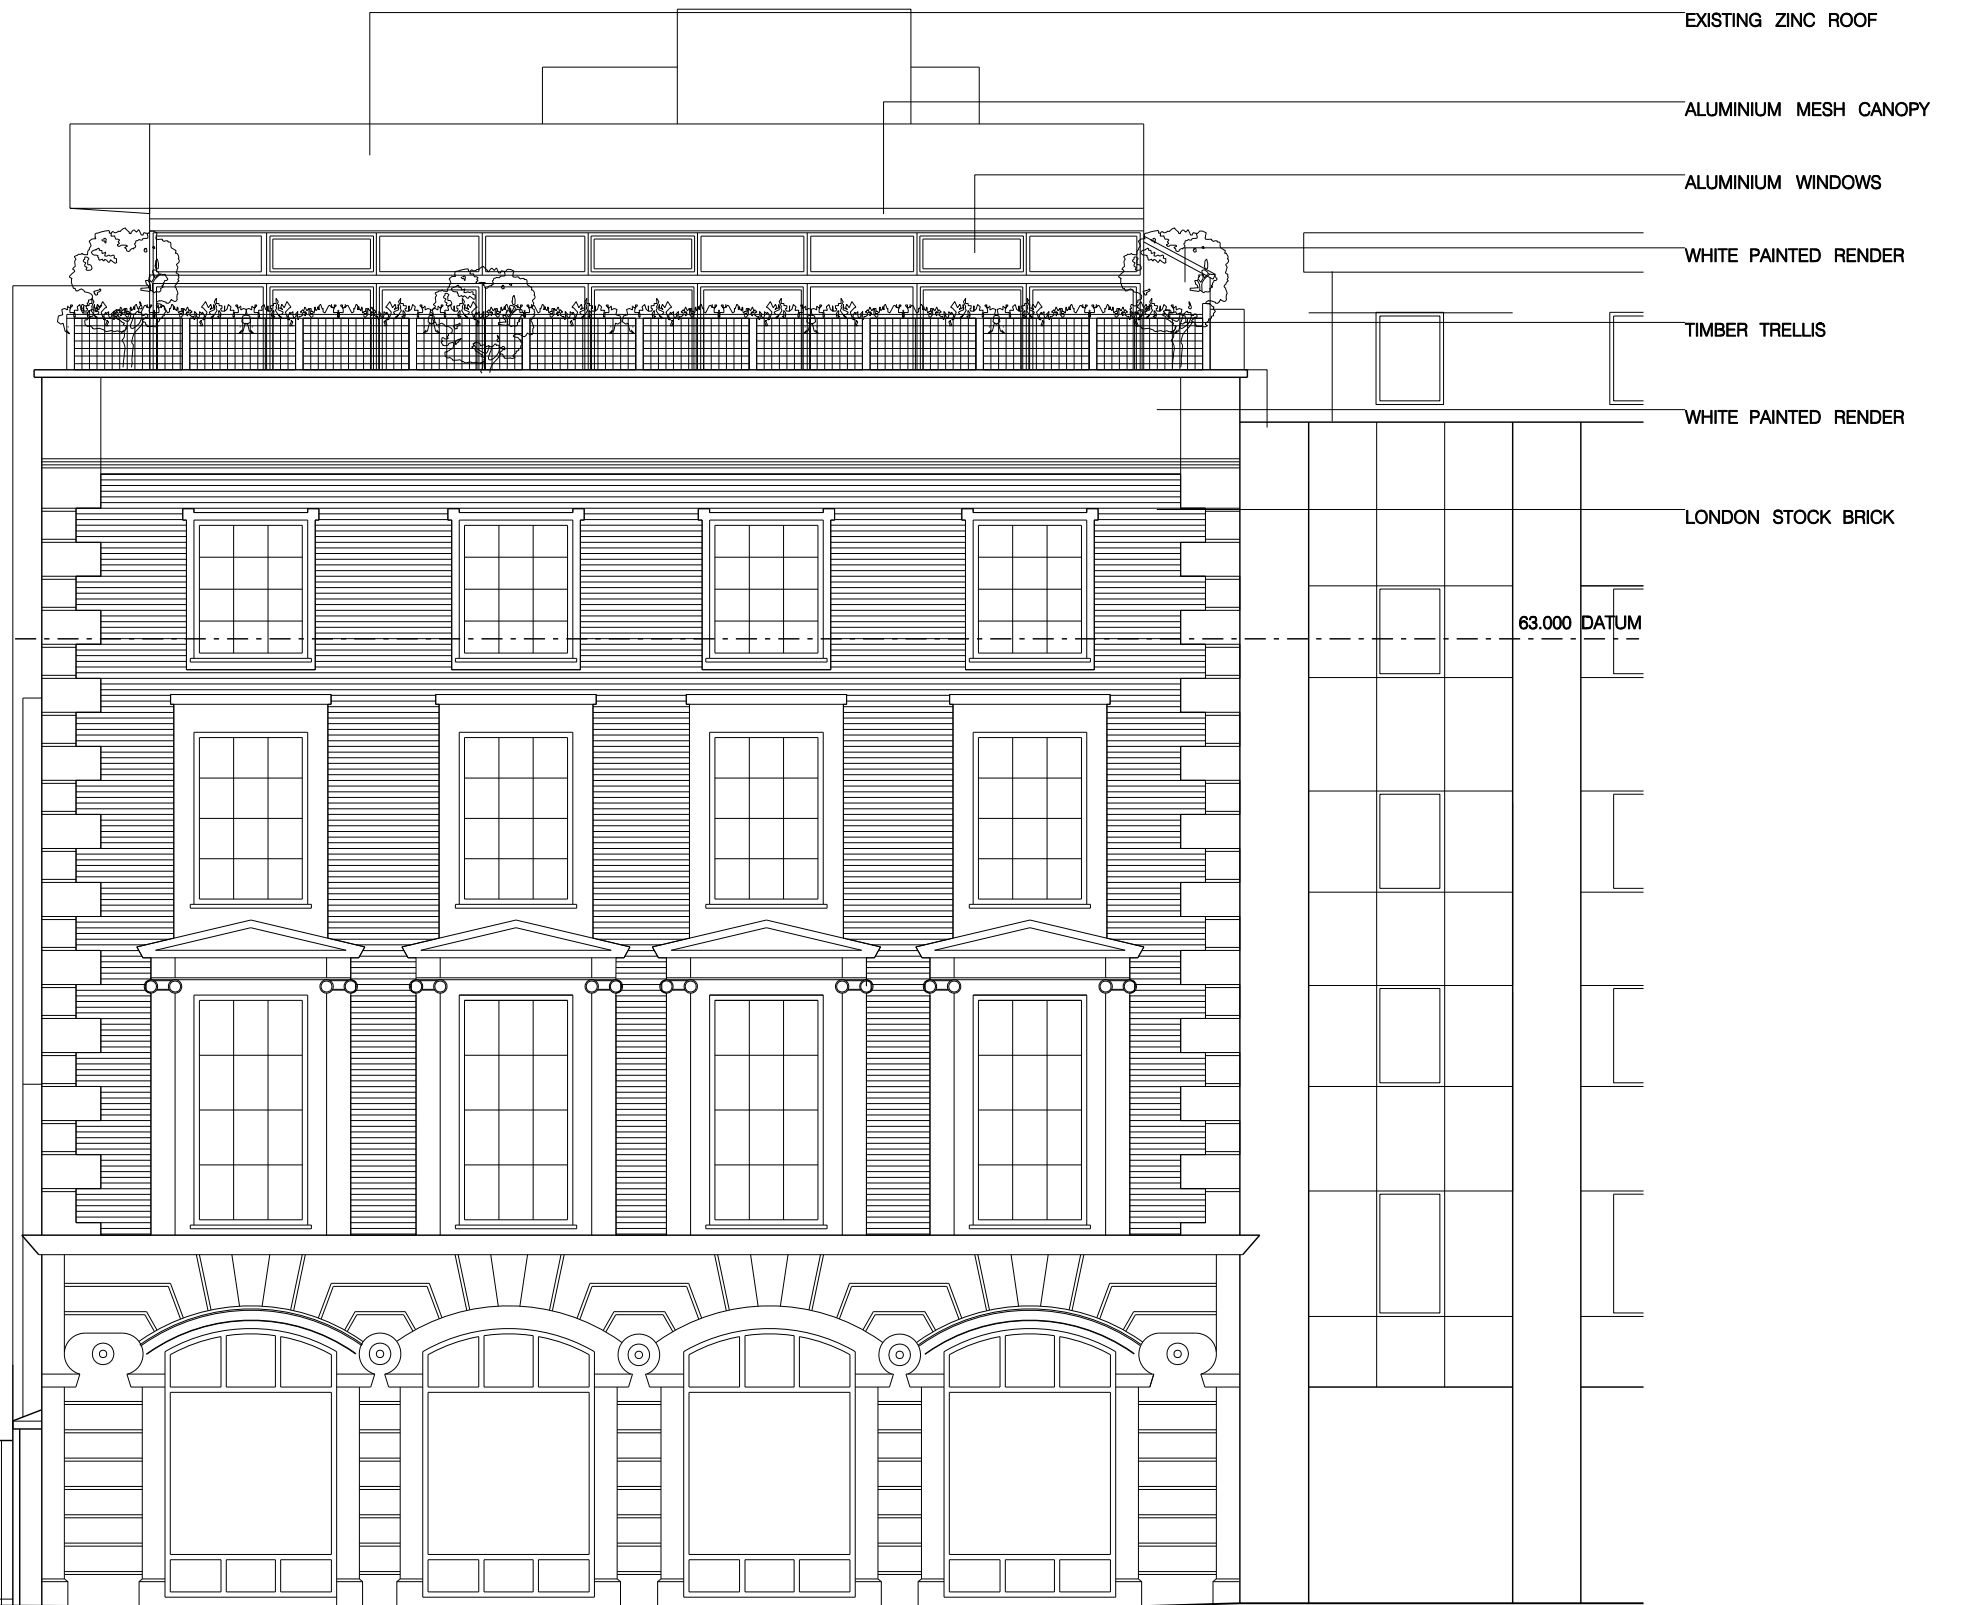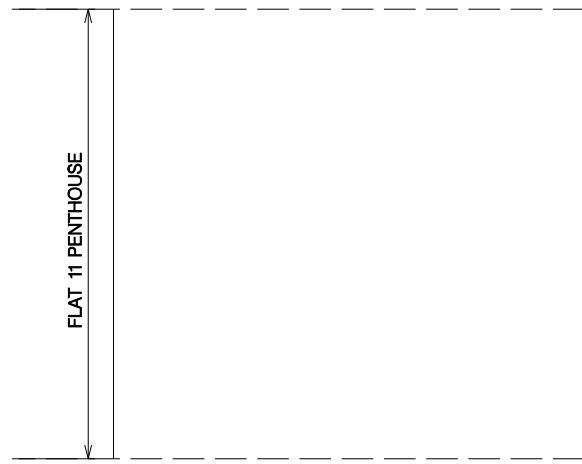

- EXISTING ZINC ROOF
- ALUMINIUM MESH CANOPY
- ALUMINIUM WINDOWS
- WHITE PAINTED RENDER
- TIMBER TRELLIS
- WHITE PAINTED RENDER
- LONDON STOCK BRICK



63.000 DATUM

 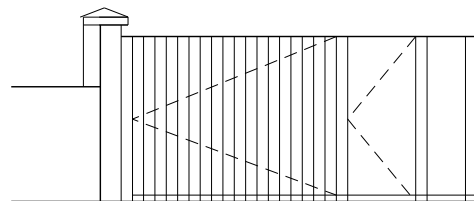

REV	DATE	DESCRIPTION
A	18.05.15	PLANNING SUBMISSION

JOB NO	11 SALAMANDER COURT LONDON NW1 FOR M PIGOTT				TITLE EXISTING FRONT ELEVATION	
	©	RICHARD KEEP ARCHITECTS 48b Grafton Road London NW5 3DY Tel: 02034176623 e:info@richardkeep.com			DRAWN	REV A
CHECK	SCALE	DATE	JOB NO	DWG	DATE	
	1:100@A3	11.05.15	—	1120	18.05.15	


CONTRACTOR TO CHECK ALL DIMENSIONS ON SITE DO NOT SCALE SPECIFICATION TO TAKE PRECEDENCE OVER DRAWINGS AND DETAILS

 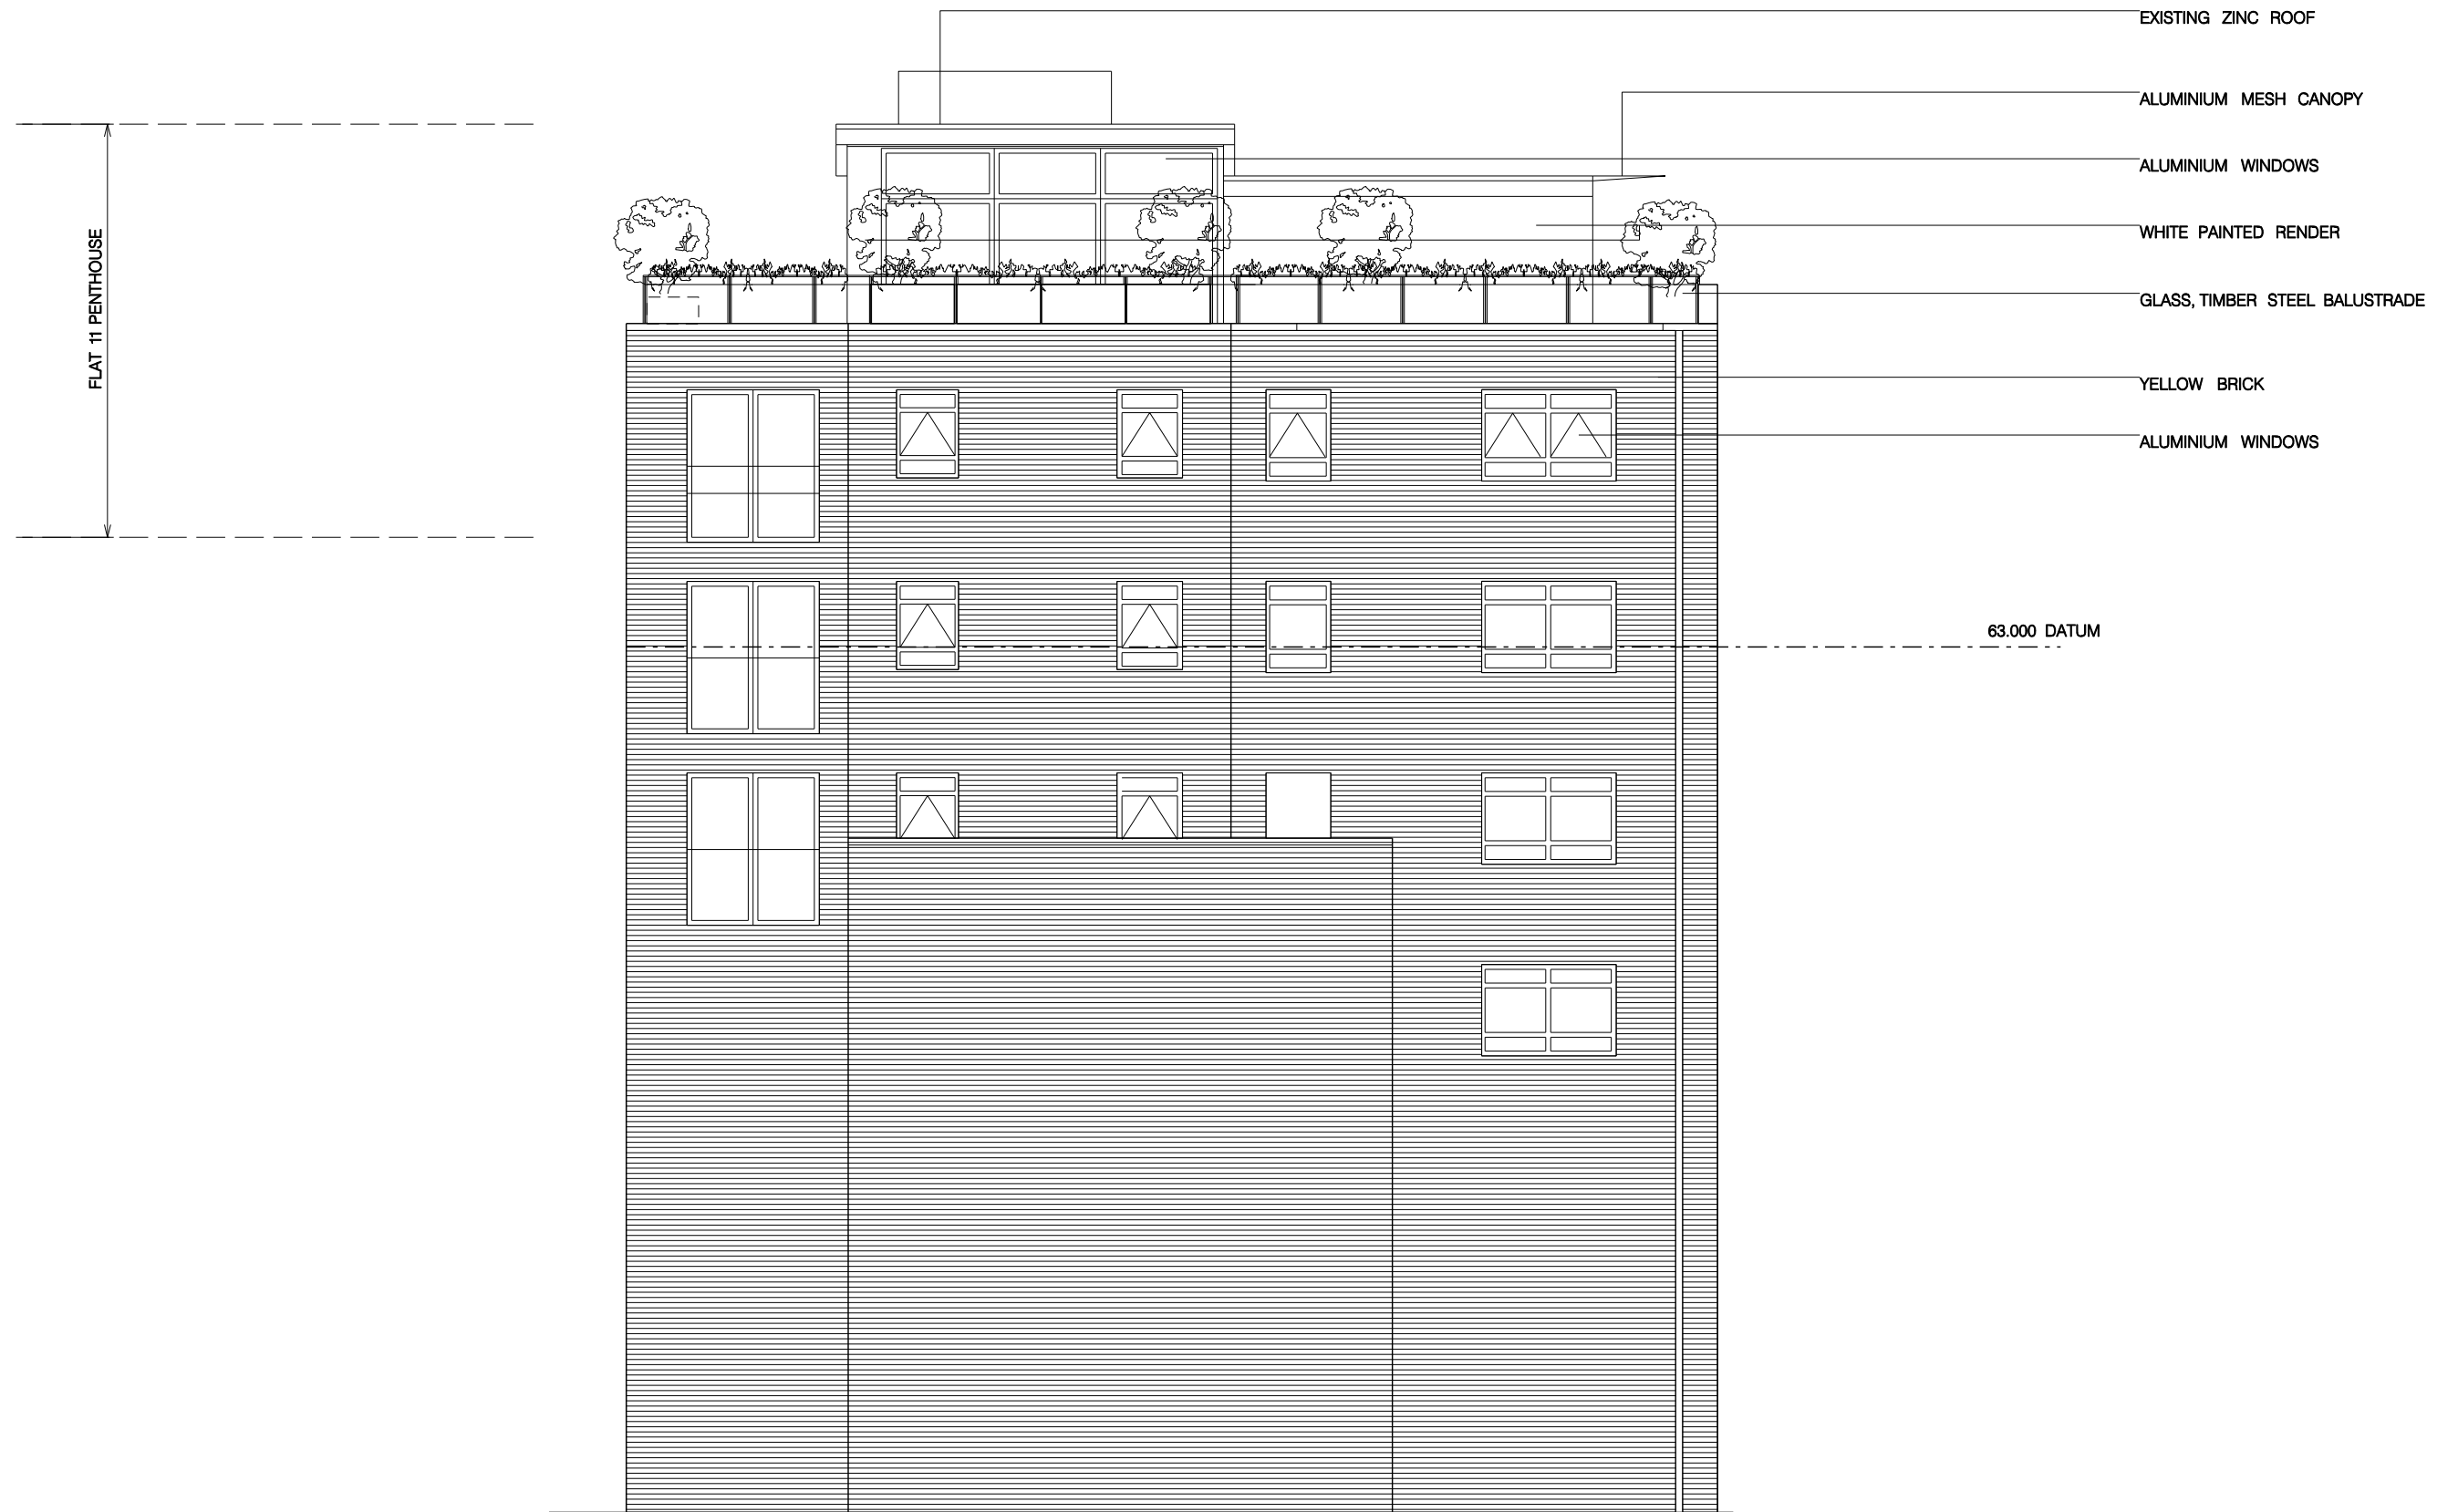

JOB		TITLE	
11 SALAMANDER COURT LONDON NW1 FOR M PIGOTT		EXISTING REAR ELEVATION	
© RICHARD KEEP ARCHITECTS 48b Grafton Road London NW5 3DY Tel: 02034176623 e:info@richardkeep.com		DATE	REV
		11.05.15	A
CHECK	SCALE	JOB NO	DWG
	1:100@A3	—	1121
CONTRACTOR TO CHECK ALL DIMENSIONS ON SITE DO NOT SCALE SPECIFICATION TO TAKE PRECEDENCE OVER DRAWINGS AND DETAILS		DATE	REV
		18.05.15	A



REV	DATE	DESCRIPTION
A	18.05.15	PLANNING SUBMISSION



 

REV	DATE	DESCRIPTION
A	18.05.15	PLANNING SUBMISSION

JOB 11 SALAMANDER COURT LONDON NW1 FOR M PIGOTT		TITLE EXISTING SOUTH ELEVATION			
© RICHARD KEEP ARCHITECTS 48b Grafton Road London NW5 3DY Tel: 02034176623 e:info@richardkeep.com		DRAWN	DATE 11.05.15	JOB NO	REV A
CHECK	SCALE 1:100@A3	DWG 1122	DATE 18.05.15		
CONTRACTOR TO CHECK ALL DIMENSIONS ON SITE DO NOT SCALE SPECIFICATION TO TAKE PRECEDENCE OVER DRAWINGS AND DETAILS					

 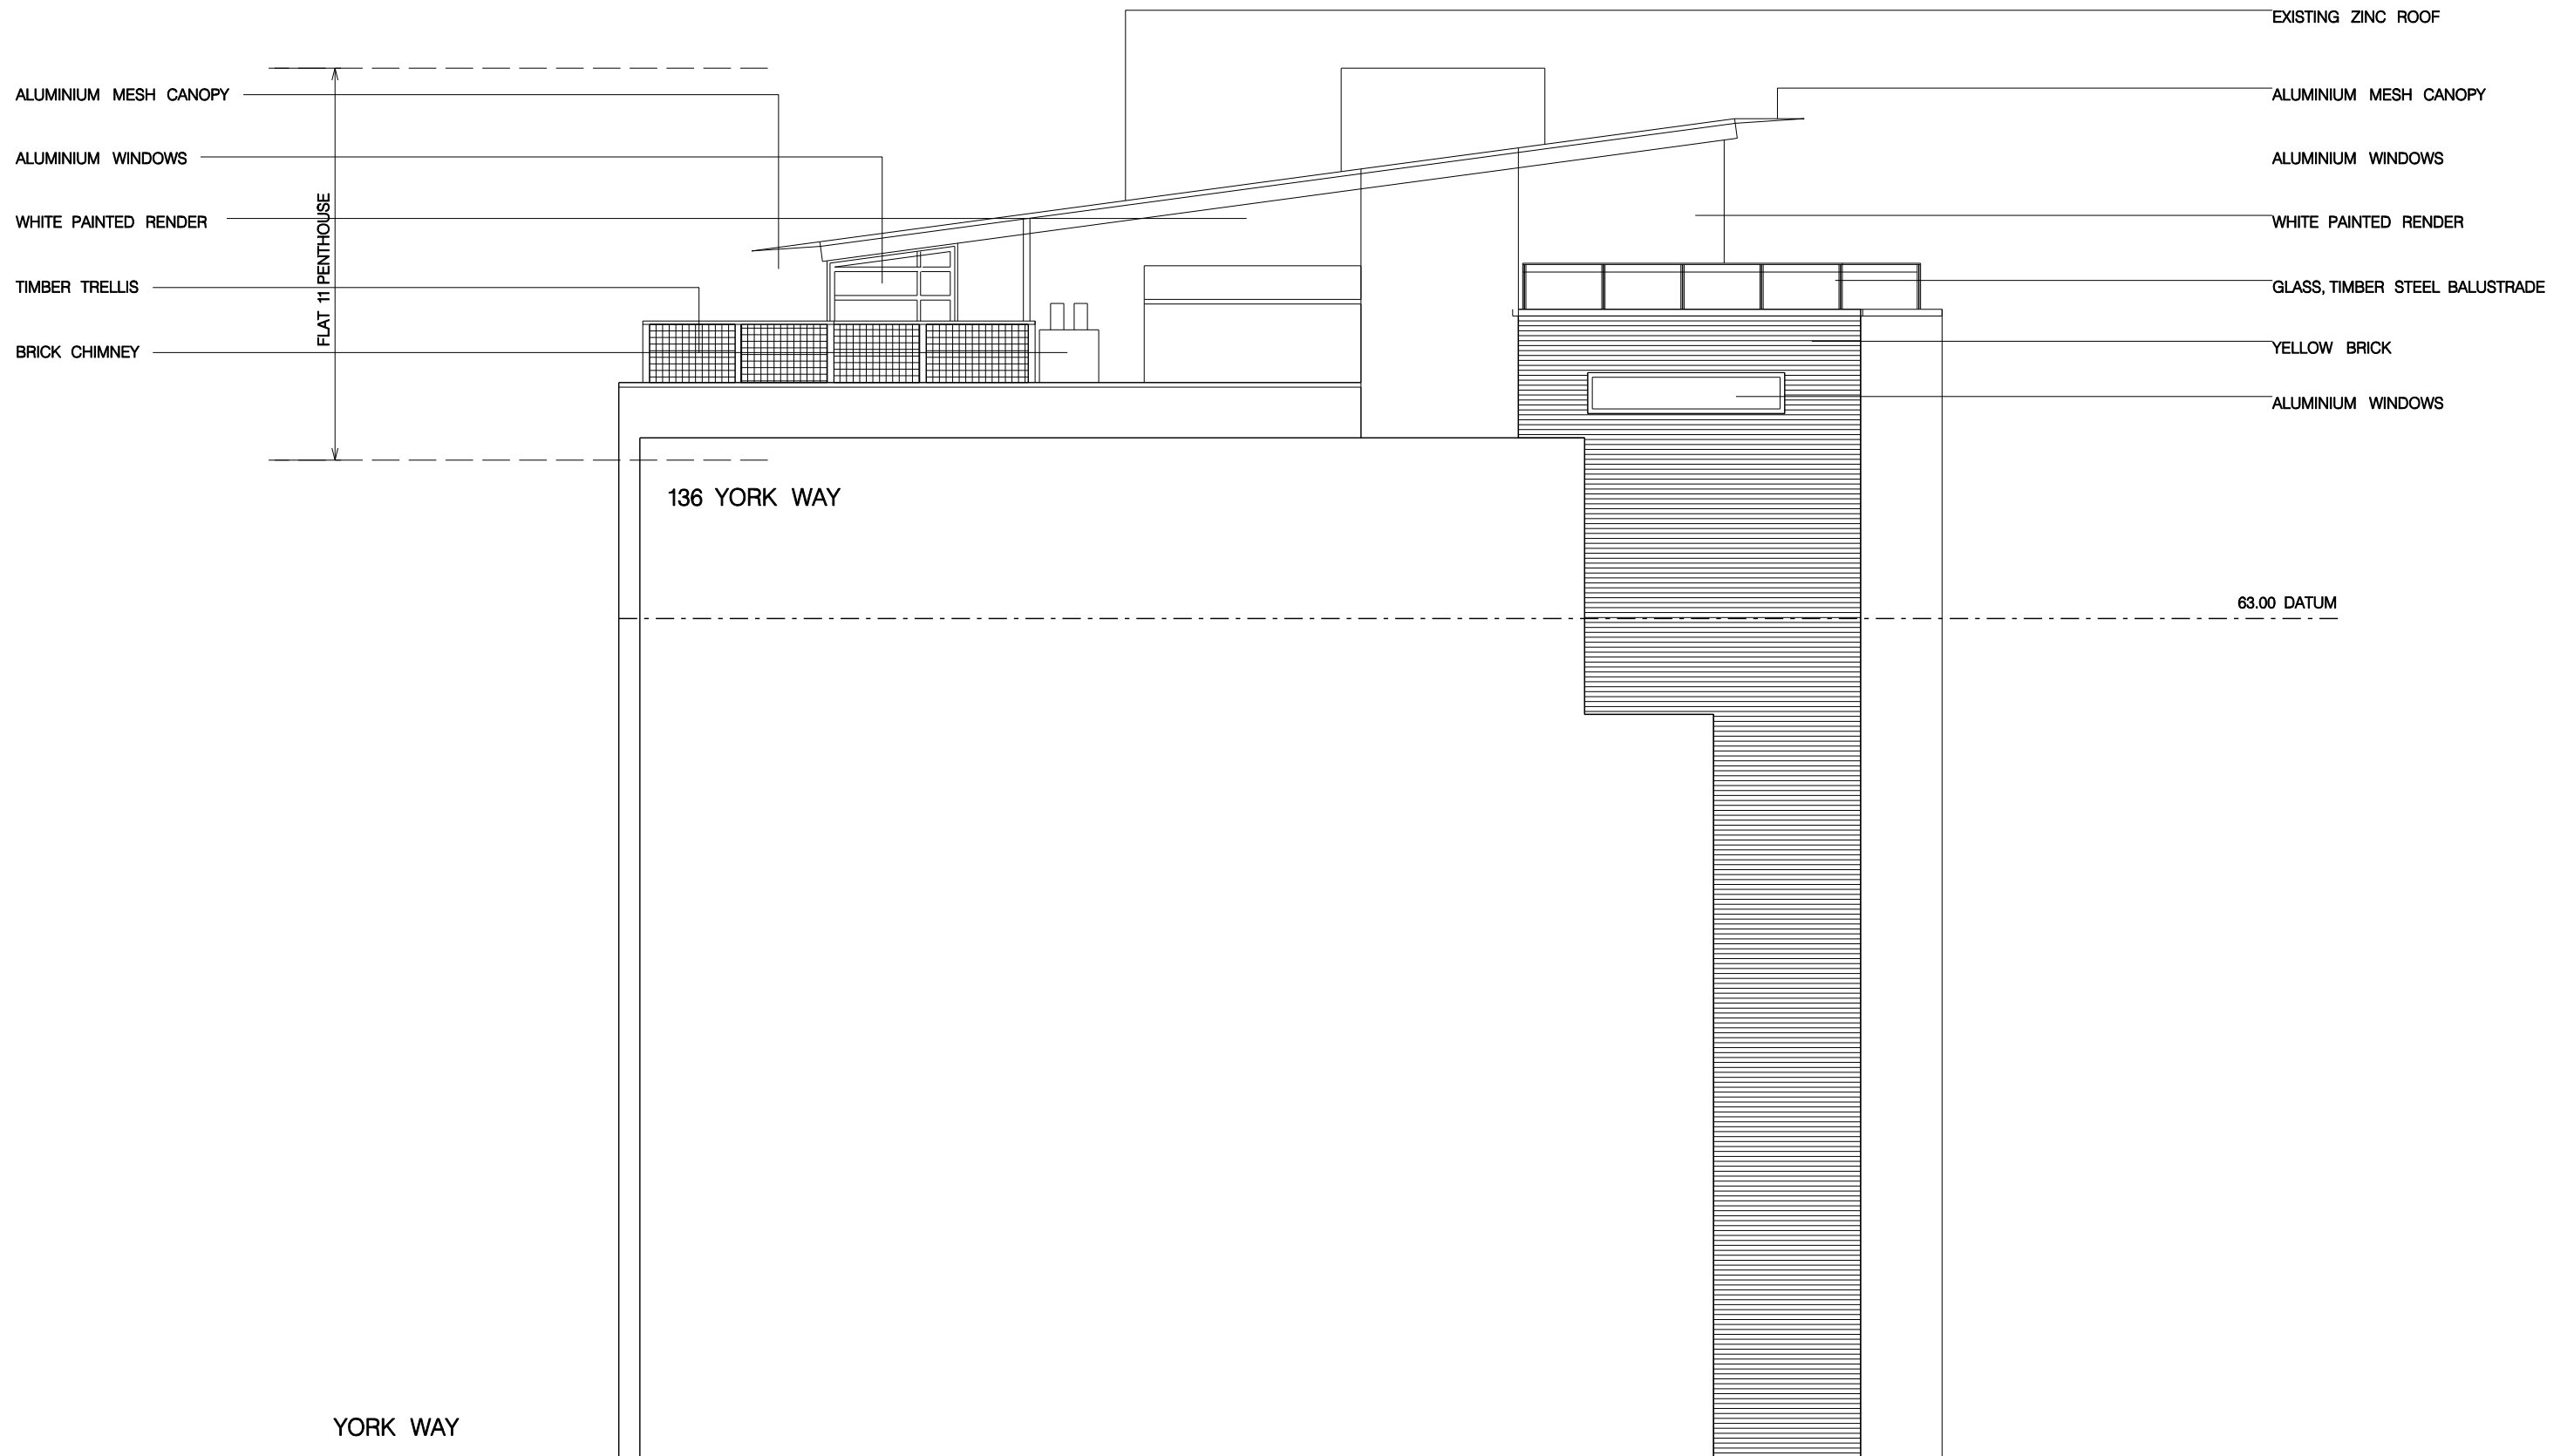

REV	DATE	DESCRIPTION
A	18.05.15	PLANNING SUBMISSION

JOB 11 SALAMANDER COURT LONDON NW1 FOR M PIGOTT		TITLE EXISTING NORTH ELEVATION			
© RICHARD KEEP ARCHITECTS 48b Grafton Road London NW5 3DY Tel: 02034176623 e:info@richardkeep.com		DRAWN	DATE 11.05.15	JOB NO	REV A
CHECK	SCALE 1:100@A3	DWG 1123	DATE 18.05.15		
CONTRACTOR TO CHECK ALL DIMENSIONS ON SITE DO NOT SCALE SPECIFICATION TO TAKE PRECEDENCE OVER DRAWINGS AND DETAILS					