

B

A

C


D

E

B

A


C

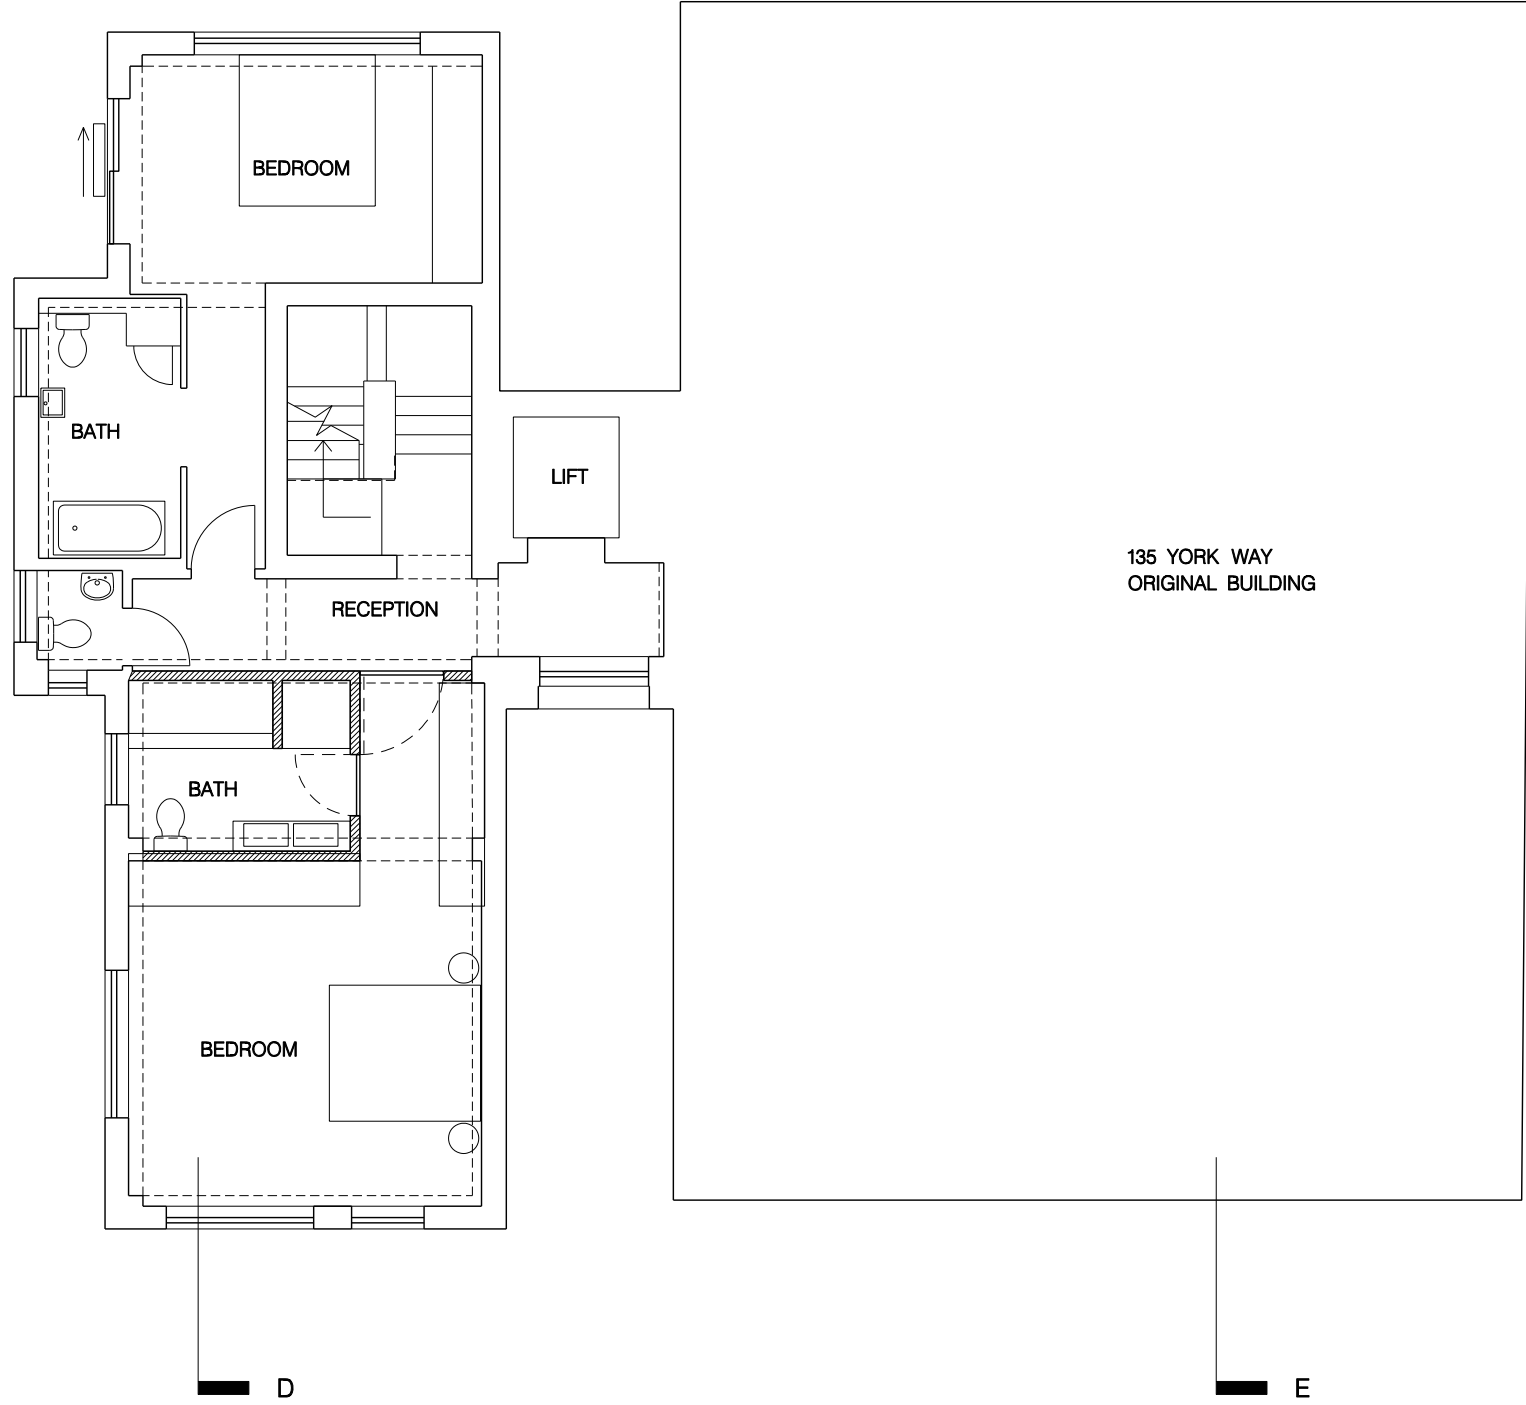

YORK WAY


135 YORK WAY
ORIGINAL BUILDING

NEW BUILD

 

REV	DATE	DESCRIPTION
A	18.05.15	PLANNING SUBMISSION

11 SALAMANDER COURT LONDON NW1 FOR M PIGOTT		TITLE PROPOSED PENTHOUSE LOWER LEVEL PLAN			
© RICHARD KEEP ARCHITECTS 48b Grafton Road London NW5 3DY Tel: 02034176623 e:info@richardkeep.com		CHECK	DATE	JOB NO	REV
		SCALE 1:100@A3	11.05.15	—	A
CONTRACTOR TO CHECK ALL DIMENSIONS ON SITE DO NOT SCALE SPECIFICATION TO TAKE PRECEDENCE OVER DRAWINGS AND DETAILS		DWG	1202	DATE	18.05.15

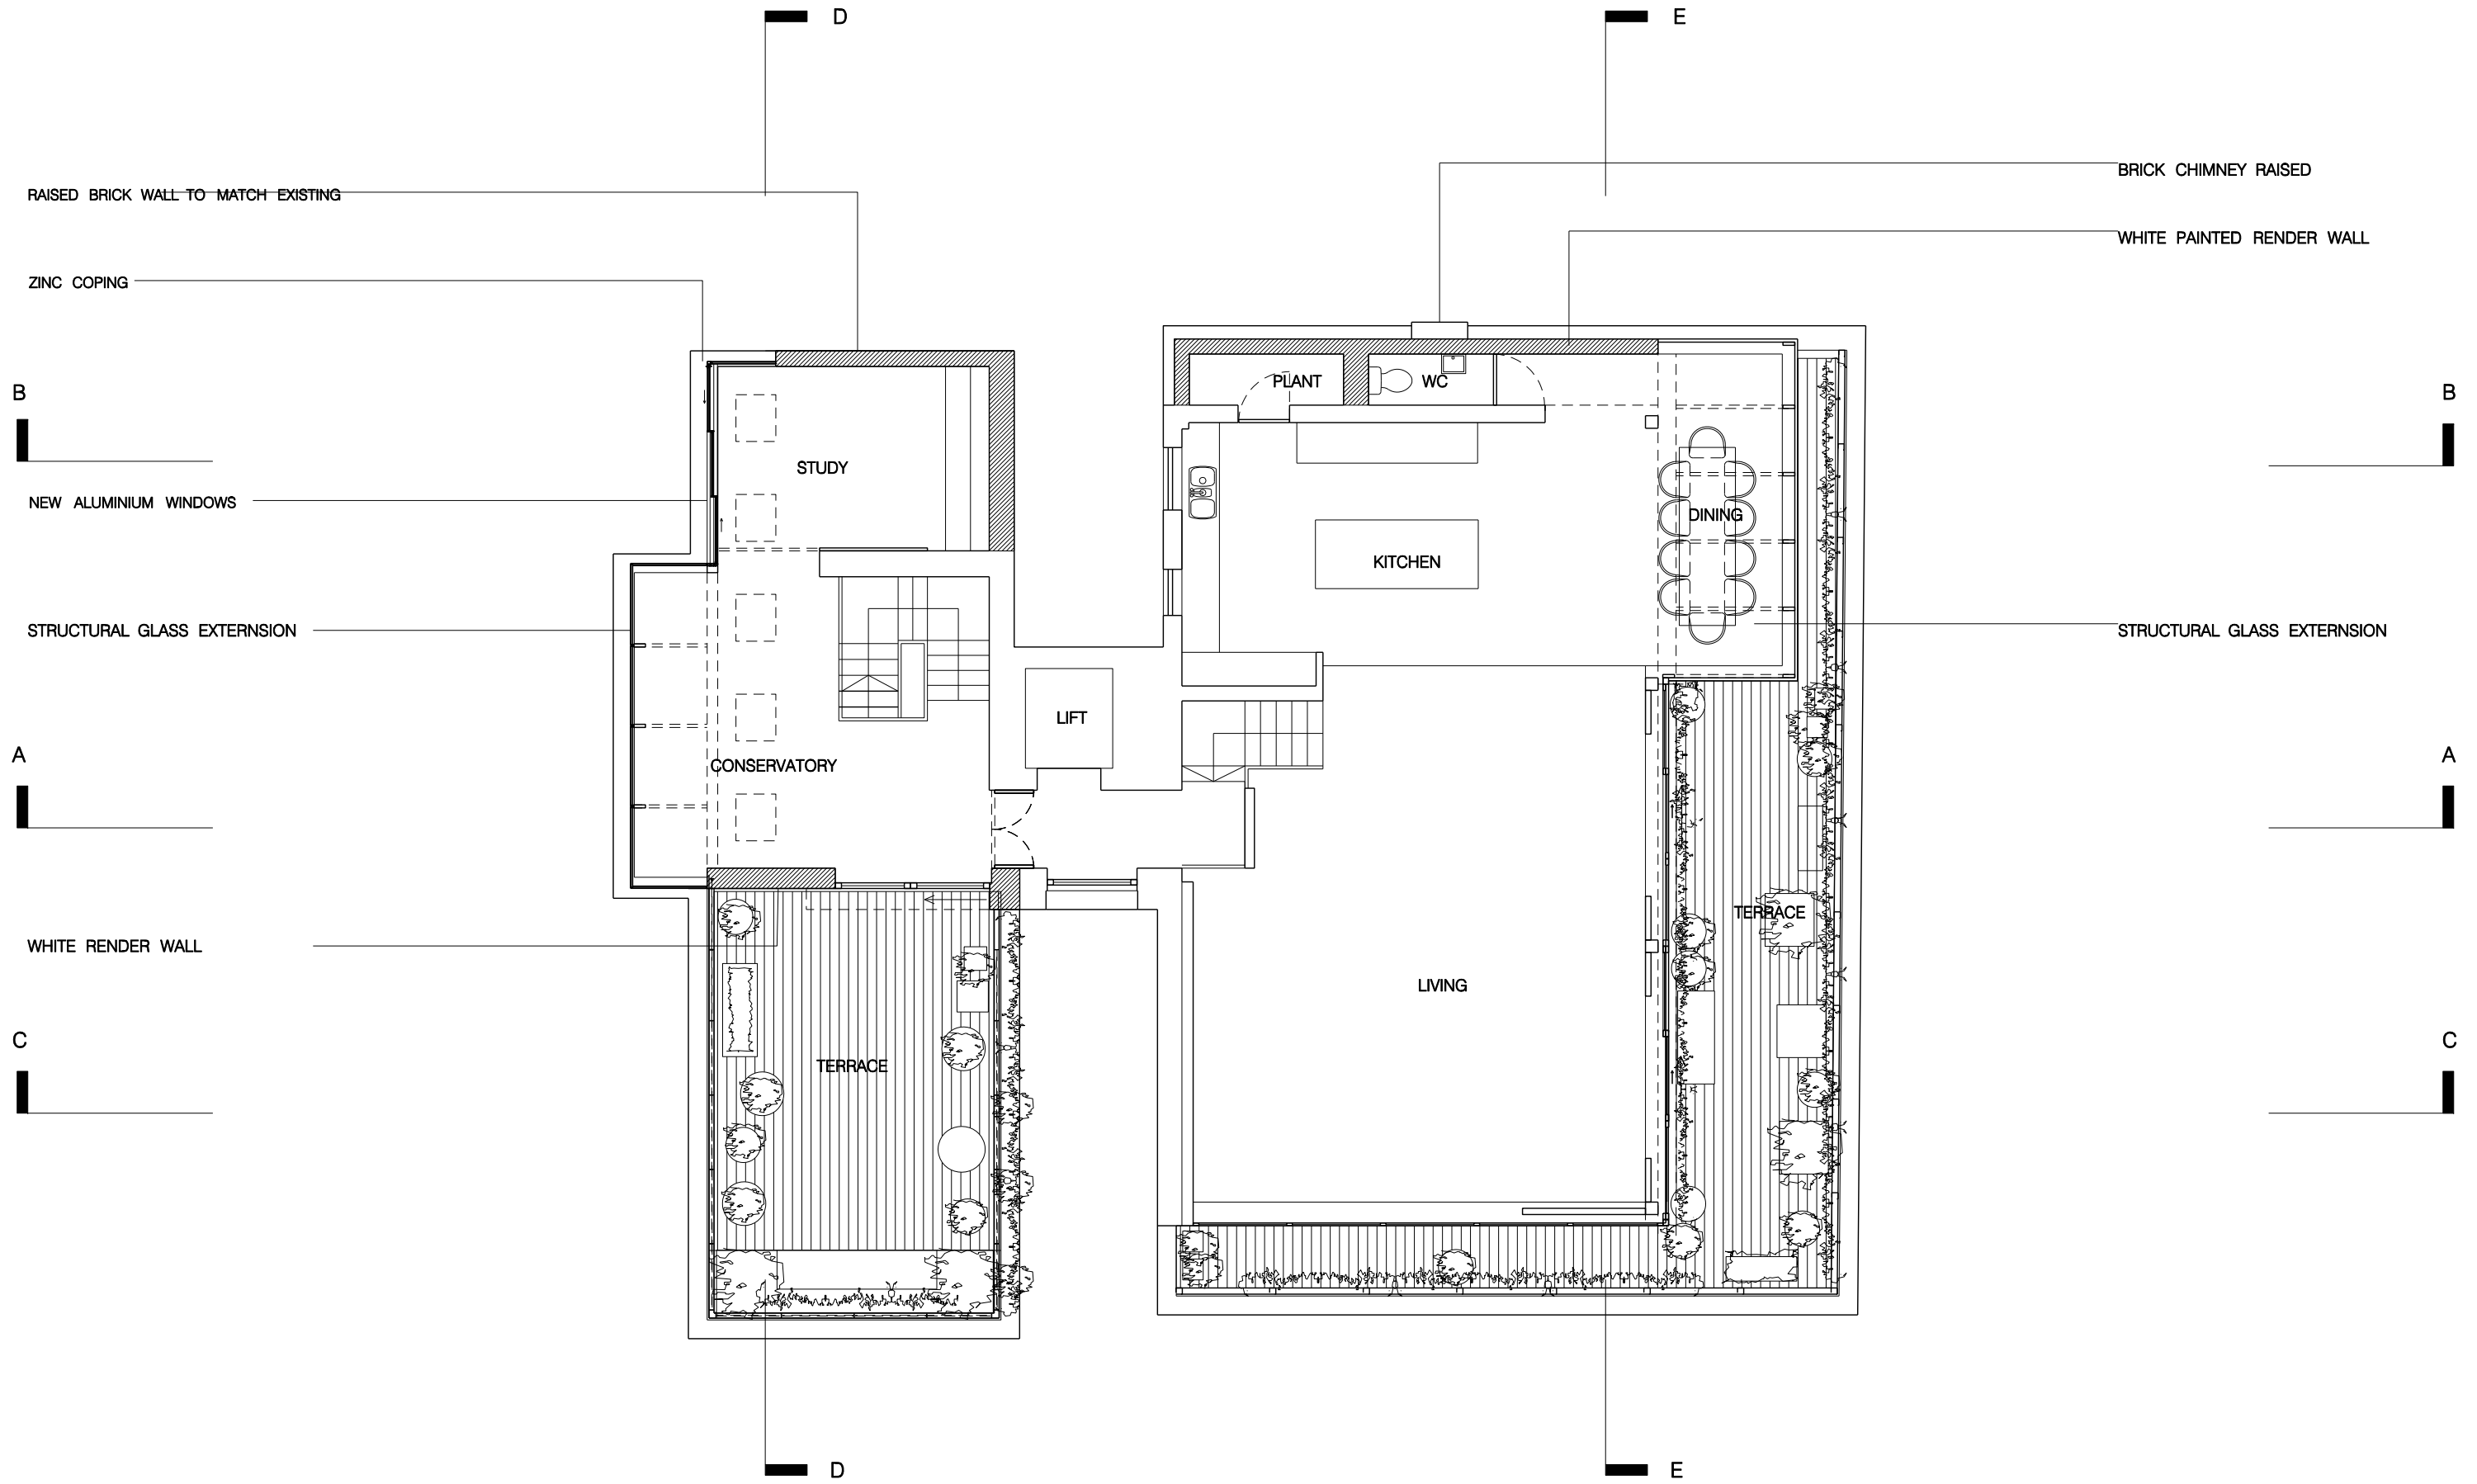

RAISED BRICK WALL TO MATCH EXISTING

ZINC COPING

B

NEW ALUMINIUM WINDOWS

STRUCTURAL GLASS EXTENSION

A

WHITE RENDER WALL

C

BRICK CHIMNEY RAISED

WHITE PAINTED RENDER WALL

B

STRUCTURAL GLASS EXTENSION


A

C



REV	DATE	DESCRIPTION
A	18.05.15	PLANNING SUBMISSION


JOB NO 11 SALAMANDER COURT LONDON NW1 FOR M PIGOTT		TITLE PROPOSED PENTHOUSE UPPER LEVEL PLAN			
© RICHARD KEEP ARCHITECTS 48b Grafton Road London NW5 3DY Tel: 02034176623 e:info@richardkeep.com		DRAWN DATE 11.05.15	JOB NO —	DWG 1202	REV A
CONTRACTOR TO CHECK ALL DIMENSIONS ON SITE DO NOT SCALE SPECIFICATION TO TAKE PRECEDENCE OVER DRAWINGS AND DETAILS		CHECK SCALE 1:100@A3			DATE 18.05.15

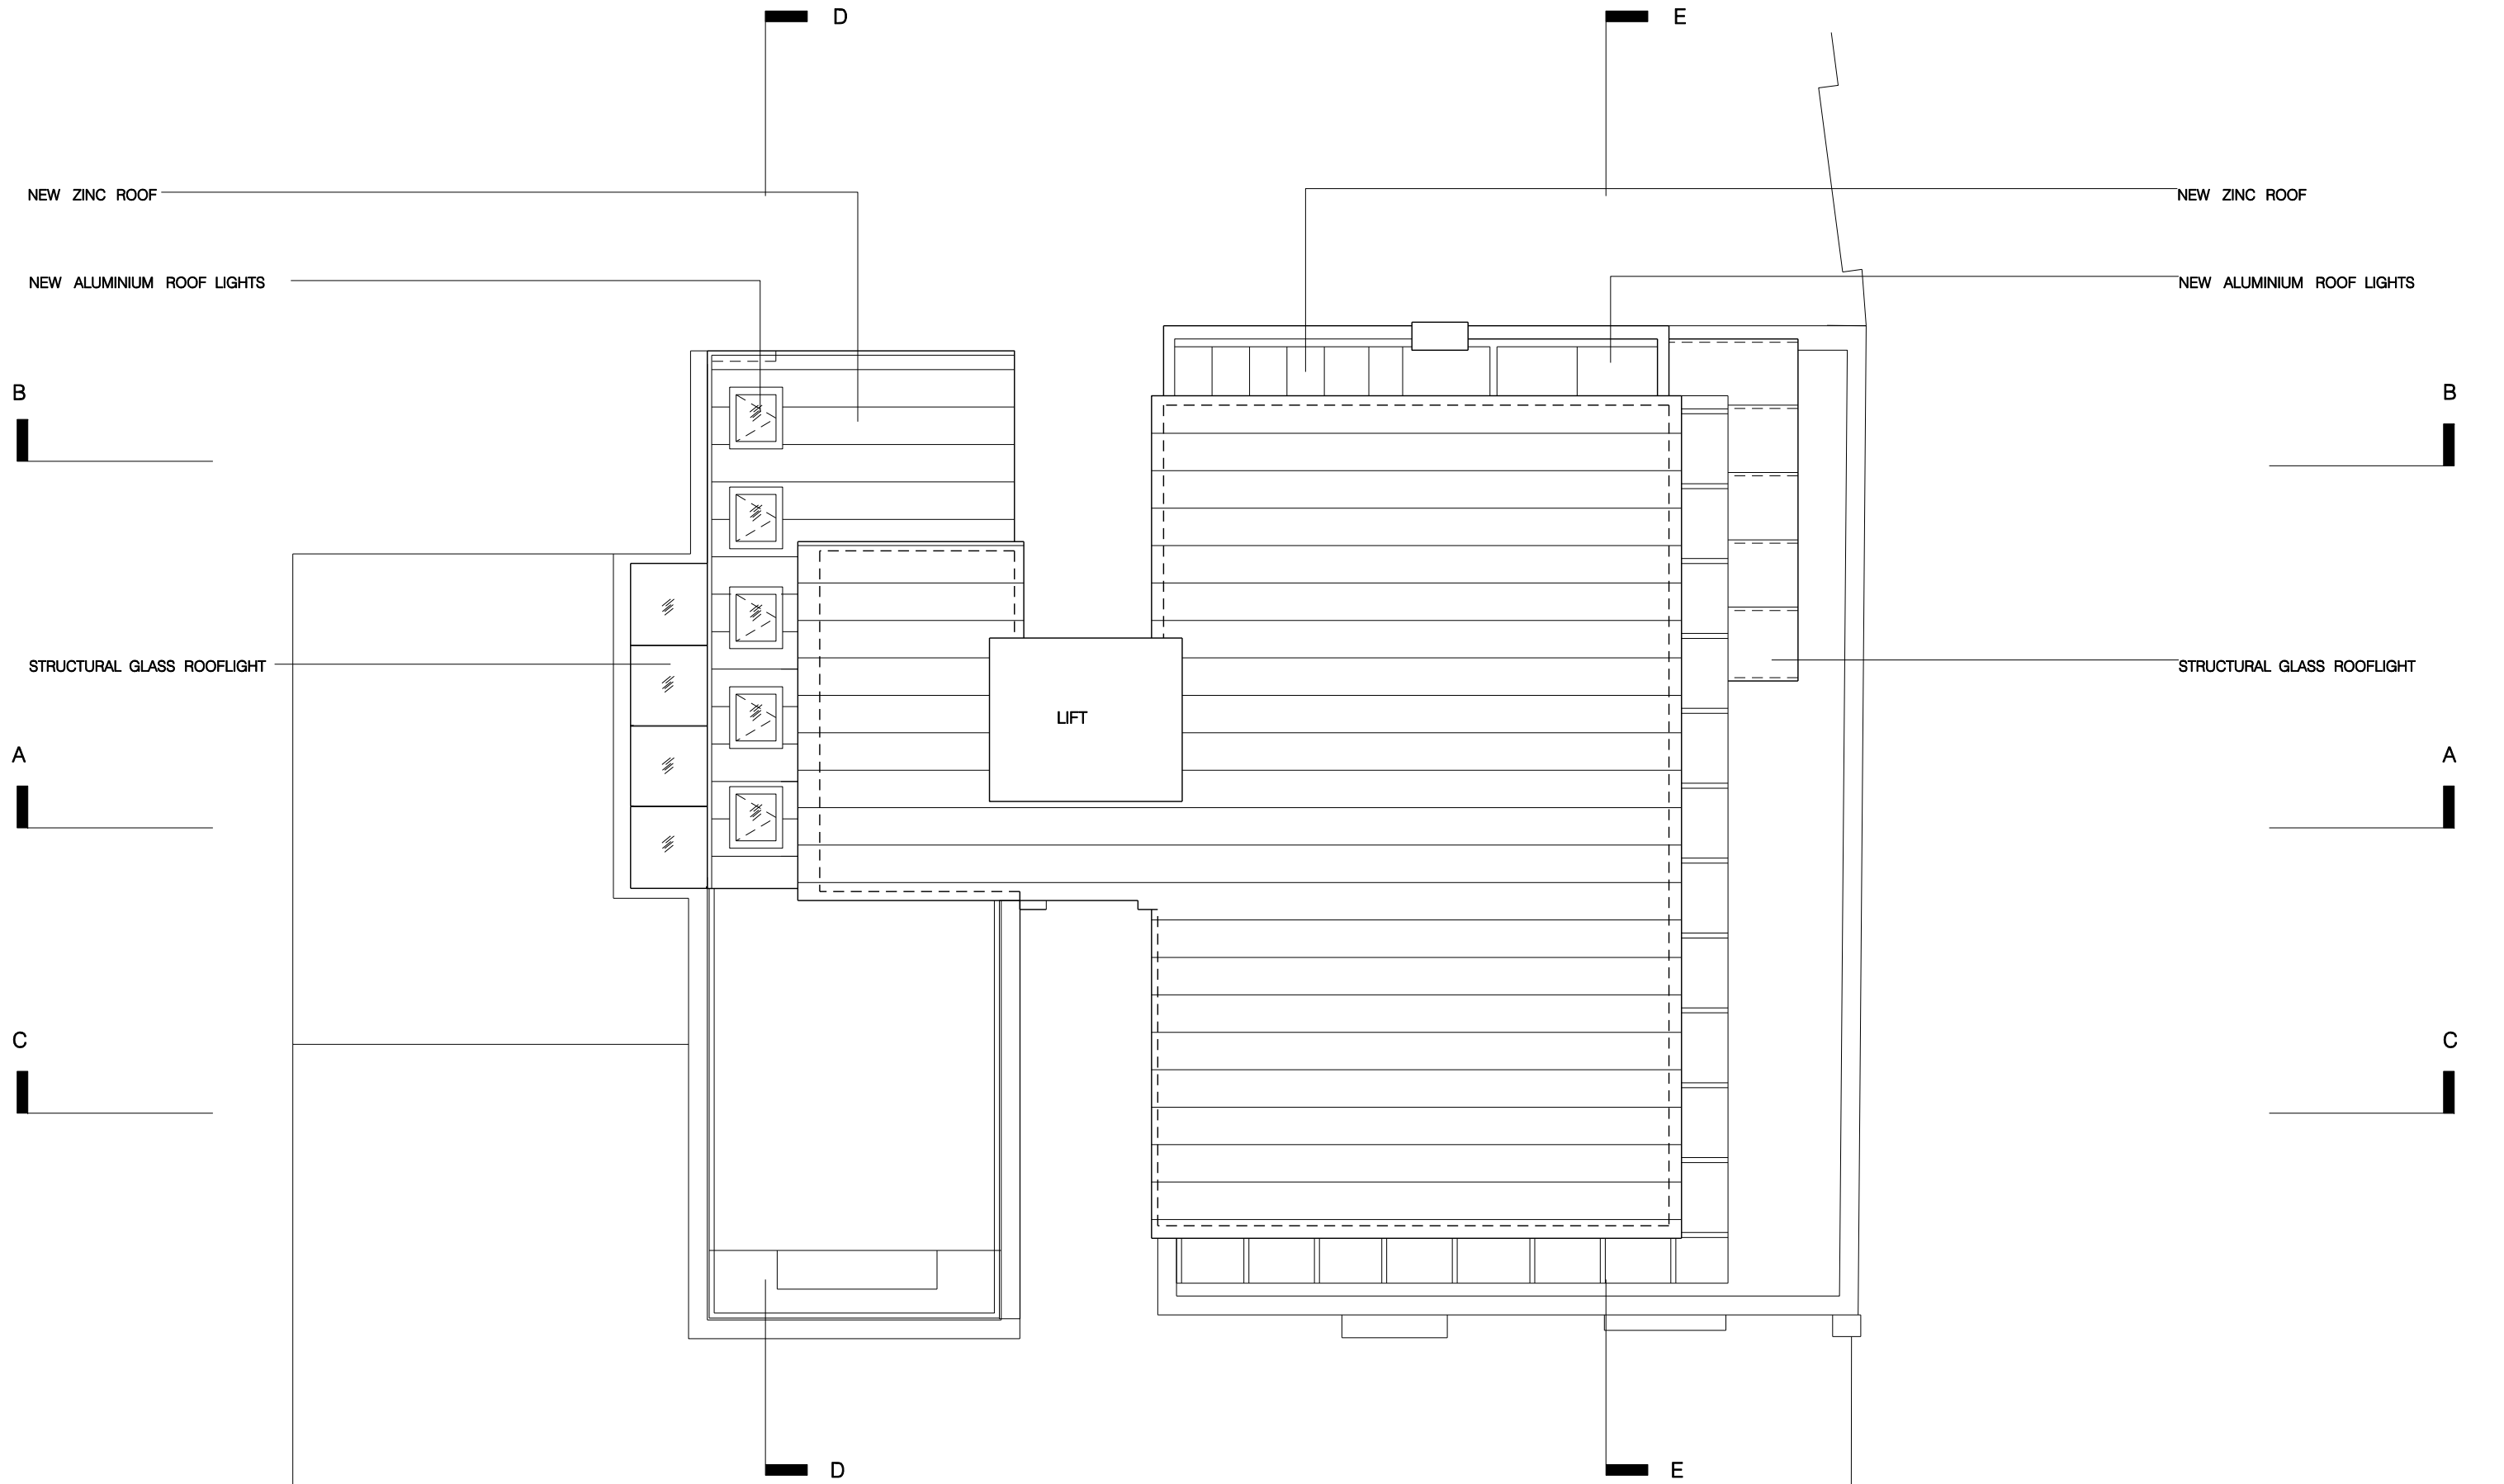

 NEW BUILD


REV	DATE	DESCRIPTION
A	18.05.15	PLANNING SUBMISSION

JOB NO 11 SALAMANDER COURT LONDON NW1 FOR M PIGOTT		TITLE PROPOSED PENTHOUSE ROOF PLAN			
© RICHARD KEEP ARCHITECTS 48b Grafton Road London NW5 3DY Tel: 02034176623 e:info@richardkeep.com		CHECK DRAWN	DATE 11.05.15	JOB NO —	DWG 1203
CONTRACTOR TO CHECK ALL DIMENSIONS ON SITE DO NOT SCALE SPECIFICATION TO TAKE PRECEDENCE OVER DRAWINGS AND DETAILS		SCALE 1:100@A3	DATE 18.05.15	REV A	

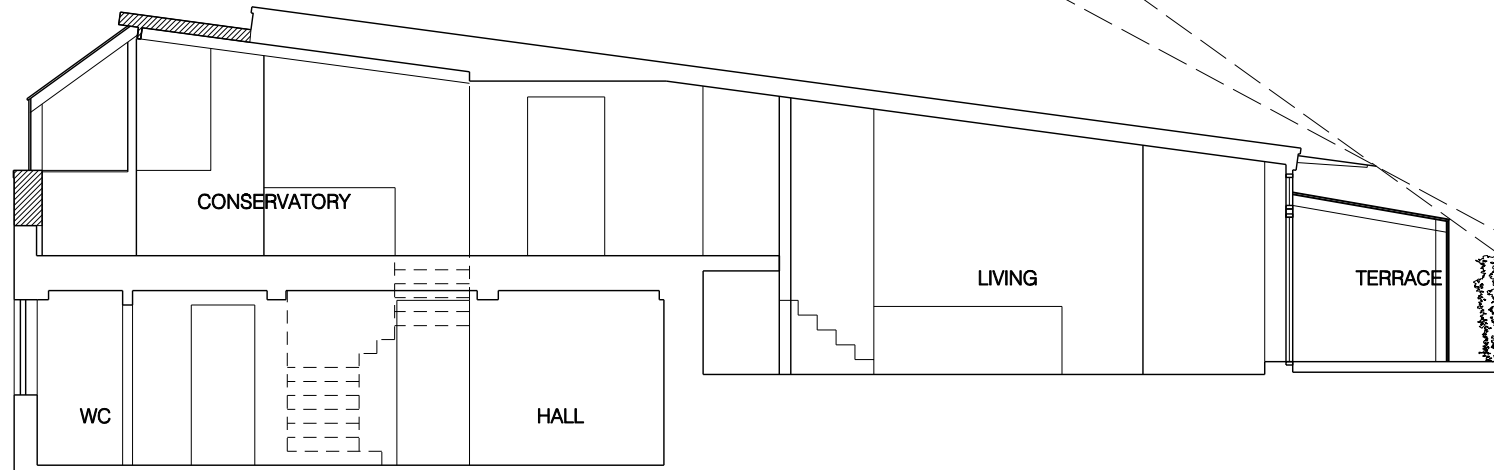

63.00 DATUM

YORK WAY

 

 NEW BUILD



REV	DATE	DESCRIPTION
A	18.05.15	PLANNING SUBMISSION

11 SALAMANDER COURT LONDON NW1 FOR M PIGOTT		TITLE PROPOSED PENTHOUSE SECTION AA			
© RICHARD KEEP ARCHITECTS 48b Grafton Road London NW5 3DY Tel: 02034176623 e:info@richardkeep.com		DRAWN DATE 11.05.15	JOB NO —	DWG 1210	REV A
CONTRACTOR TO CHECK ALL DIMENSIONS ON SITE DO NOT SCALE SPECIFICATION TO TAKE PRECEDENCE OVER DRAWINGS AND DETAILS		CHECK SCALE 1:100@A3			DATE 18.05.15

ZINC ROOF

ALUMINIUM SLIDING WINDOWS

RAISED BRICK WORK
TO MATCH EXISTING

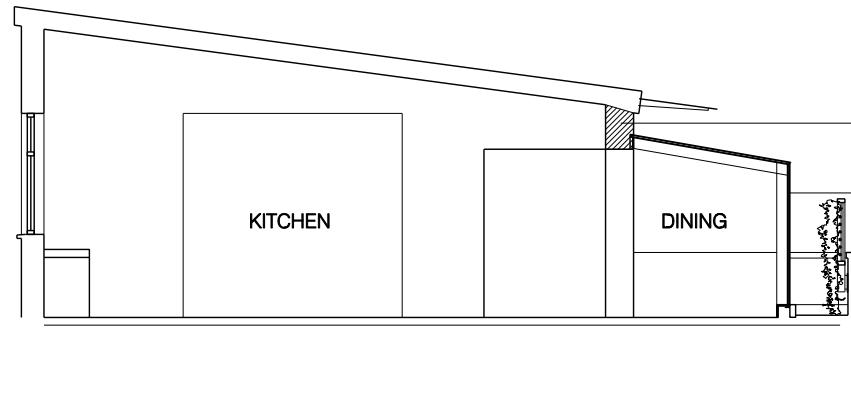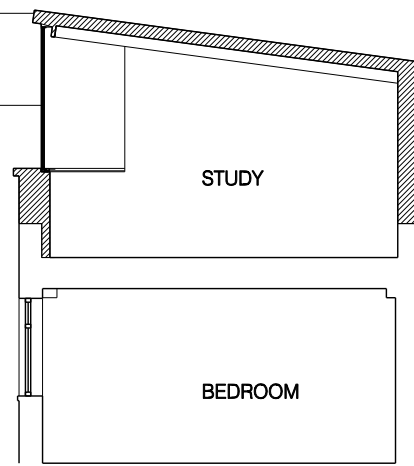

WHITE PAINTED RENDER WALL

STRUCTURAL GLAZING

63.000 DATUM

1 _ SECTION BB

WHITE RENDER WALL

STRUCTURAL GLASS CONSERVATORY


RAISED BRICK WORK
TO MATCH EXISTING



WHITE PAINTED RENDER WALL

63.000 DATUM




2 - SECTION CC

 

NEW BUILD

REV	DATE	DESCRIPTION
A	18.05.15	PLANNING SUBMISSION

11 SALAMANDER COURT LONDON NW1 FOR M PIGOTT		TITLE PROPOSEDPENTHOUSE SECTION BB-CC			
© RICHARD KEEP ARCHITECTS 48b GraftonRoad London NW5 3DY Tel: 02034176623 e:info@richardkeep.com		DATE 11.05.15	JOB NO —	DWG 1211	REV A
CHECK	SCALE 1:100@A3	CONTRACTOR TO CHECK ALL DIMENSIONS ON SITE DO NOT SCALE SPECIFICATION TO TAKE PRECEDENCE OVER DRAWINGS AND DETAILS			DATE 18.05.15

 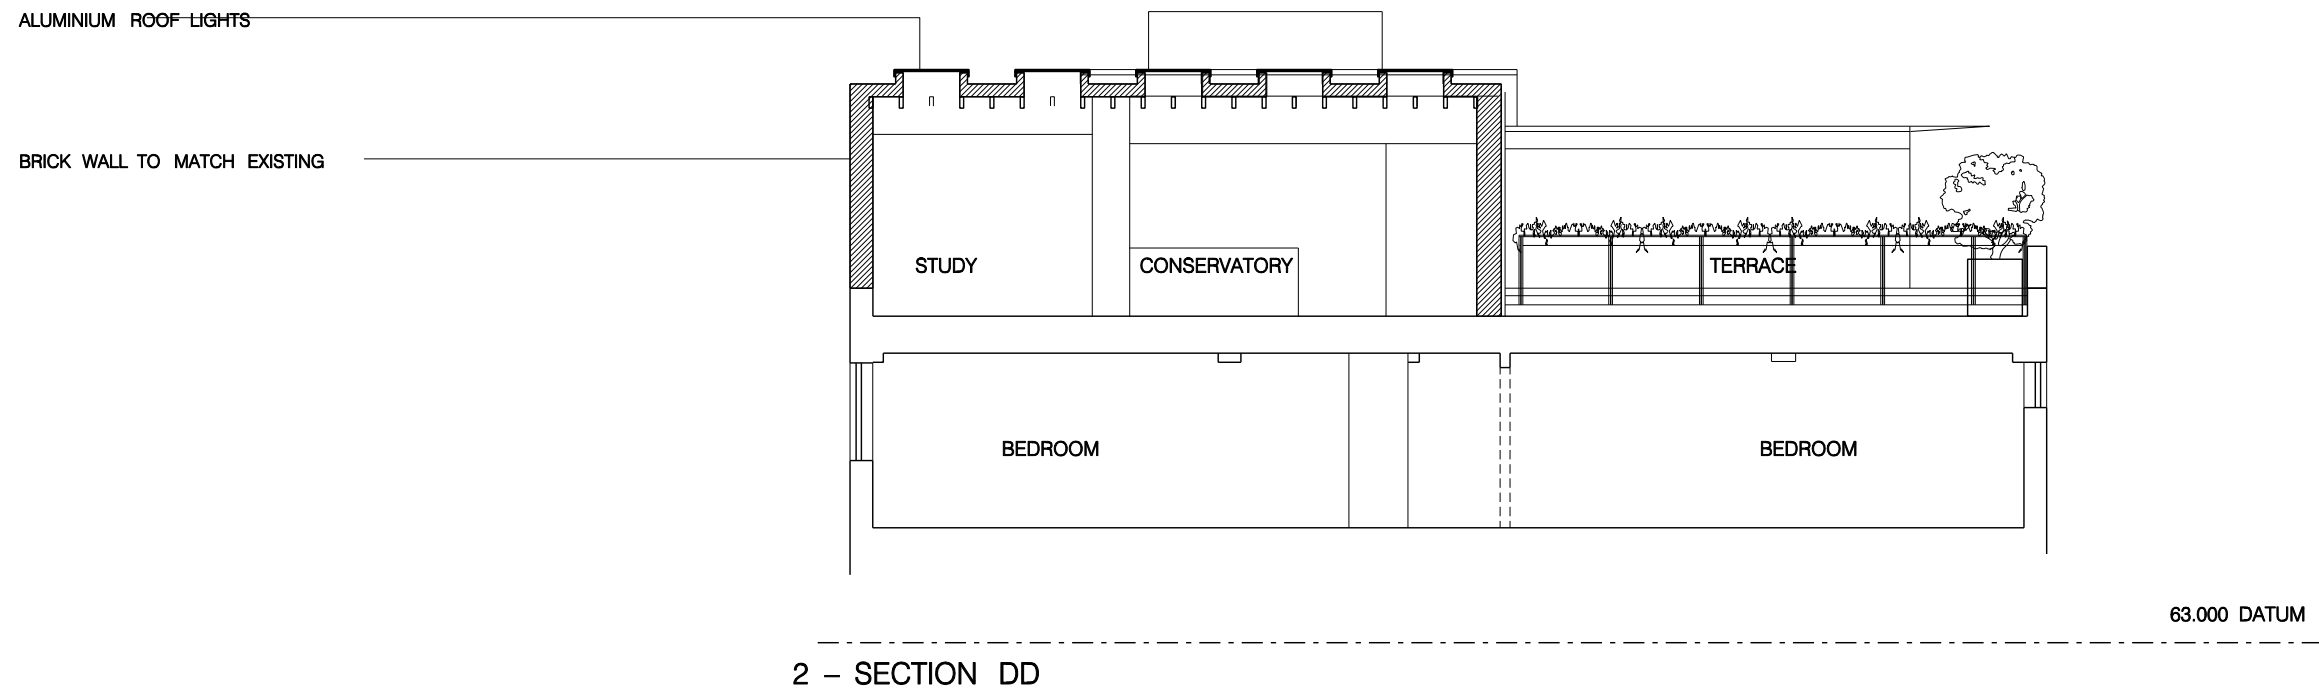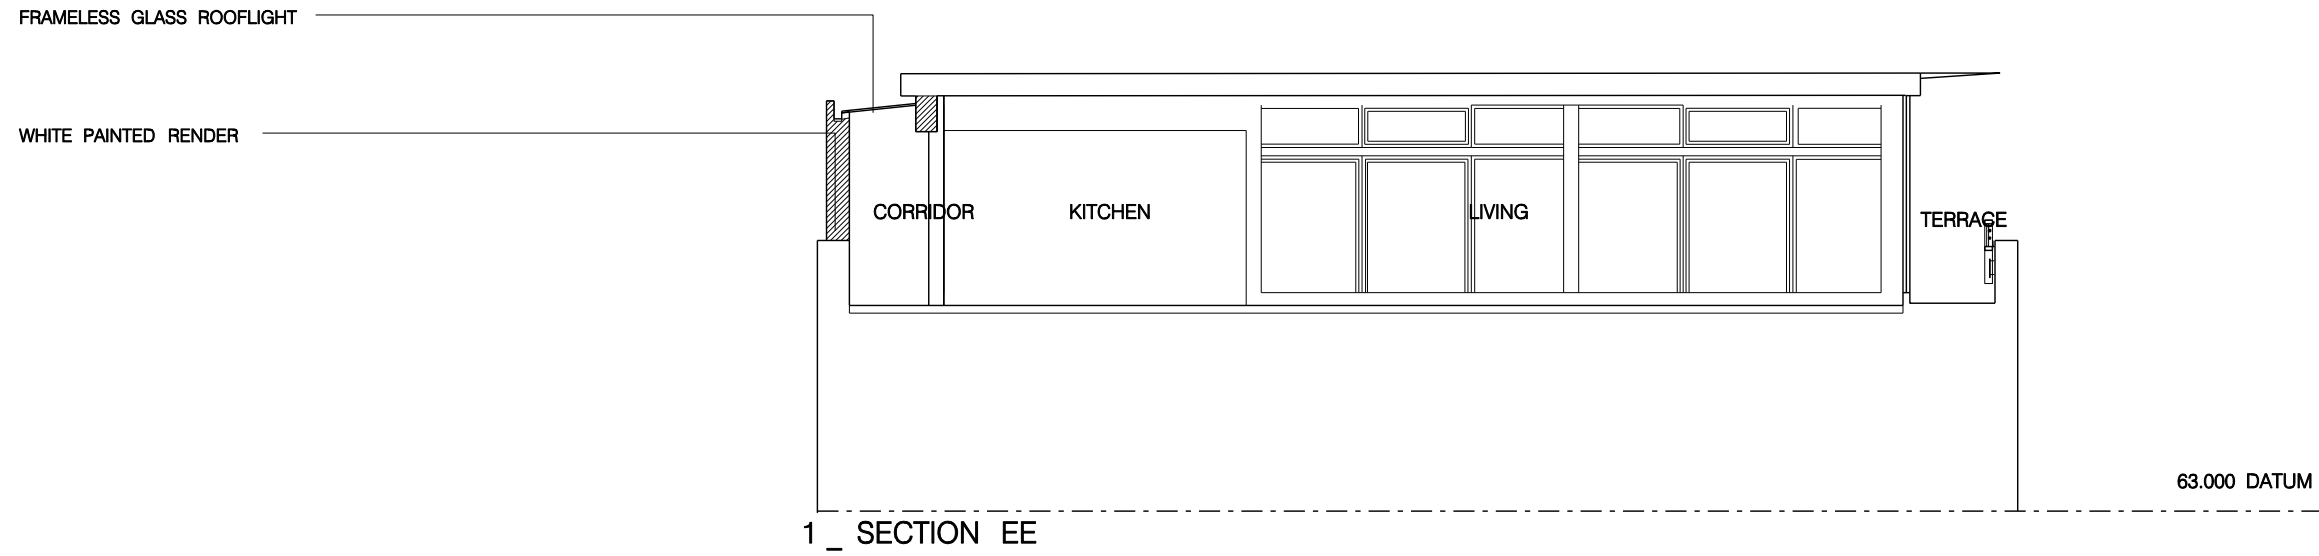

NEW BUILD

REV	DATE	DESCRIPTION
A	18.05.15	PLANNING SUBMISSION

11 SALAMANDER COURT LONDON NW1 FOR M PIGOTT		TITLE PROPOSED PENTHOUSE SECTION DD-EE			
© RICHARD KEEP ARCHITECTS 48b Grafton Road London NW5 3DY Tel: 02034176623 e:info@richardkeep.com		DRAWN DATE 11.05.15	JOB NO —	DWG 1212	REV A
CONTRACTOR TO CHECK ALL DIMENSIONS ON SITE DO NOT SCALE SPECIFICATION TO TAKE PRECEDENCE OVER DRAWINGS AND DETAILS		CHECK SCALE 1:100@A3			DATE 18.05.15


FLAT 11 PENTHOUSE



STRUCTURAL GLAZING
 WHITE PAINTED RENDER
 EXISTING CHIMNEY RAISED
 IN BRICKWORK TO MATCH EXISTING

63.000 DATUM

NEW BUILD

 

REV	DATE	DESCRIPTION
A	18.05.15	PLANNING SUBMISSION

JOB NO	11 SALAMANDER COURT LONDON NW1 FOR M PIGOTT				TITLE PROPOSED FRONT ELEVATION	
	DRAWN RICHARD KEEP ARCHITECTS 48b Grafton Road London NW5 3DY Tel: 02034176623 e:info@richardkeep.com		DATE 11.05.15	JOB NO	DWG 1220	REV A
CHECK	SCALE 1:100@A3	CONTRACTOR TO CHECK ALL DIMENSIONS ON SITE DO NOT SCALE SPECIFICATION TO TAKE PRECEDENCE OVER DRAWINGS AND DETAILS		DATE 18.05.15		

ZINC ROOF

ALUMINIUM SLIDING WINDOWS


STRUCTURAL
GLASS CONSERVATORY

BRICKWORK RAISED TO MATCH EXISTING

FLAT 11 PENTHOUSE

63.000 DATUM

48.0M DATUM
WEST ELEVATION

 


REV	DATE	DESCRIPTION
A	18.05.15	PLANNING SUBMISSION


JOB 11 SALAMANDER COURT LONDON NW1 FOR M PIGOTT		TITLE PROPOSED REAR ELEVATION			
© RICHARD KEEP ARCHITECTS 48b Grafton Road London NW5 3DY Tel: 02034176623 e:info@richardkeep.com		DRAWN	DATE 11.05.15	JOB NO	REV A
CHECK	SCALE 1:100@A3	DWG 1221		DATE 18.05.15	

CONTRACTOR TO CHECK ALL DIMENSIONS ON SITE DO NOT SCALE SPECIFICATION TO TAKE PRECEDENCE OVER DRAWINGS AND DETAILS

ZINC ROOF
 WHITE PAINTED RENDER
 STRUCTURAL GLASS CONSERVATORY
 ZINC COPING
 YELLOW BRICKWORK RAISED TO MATCH EXISTING

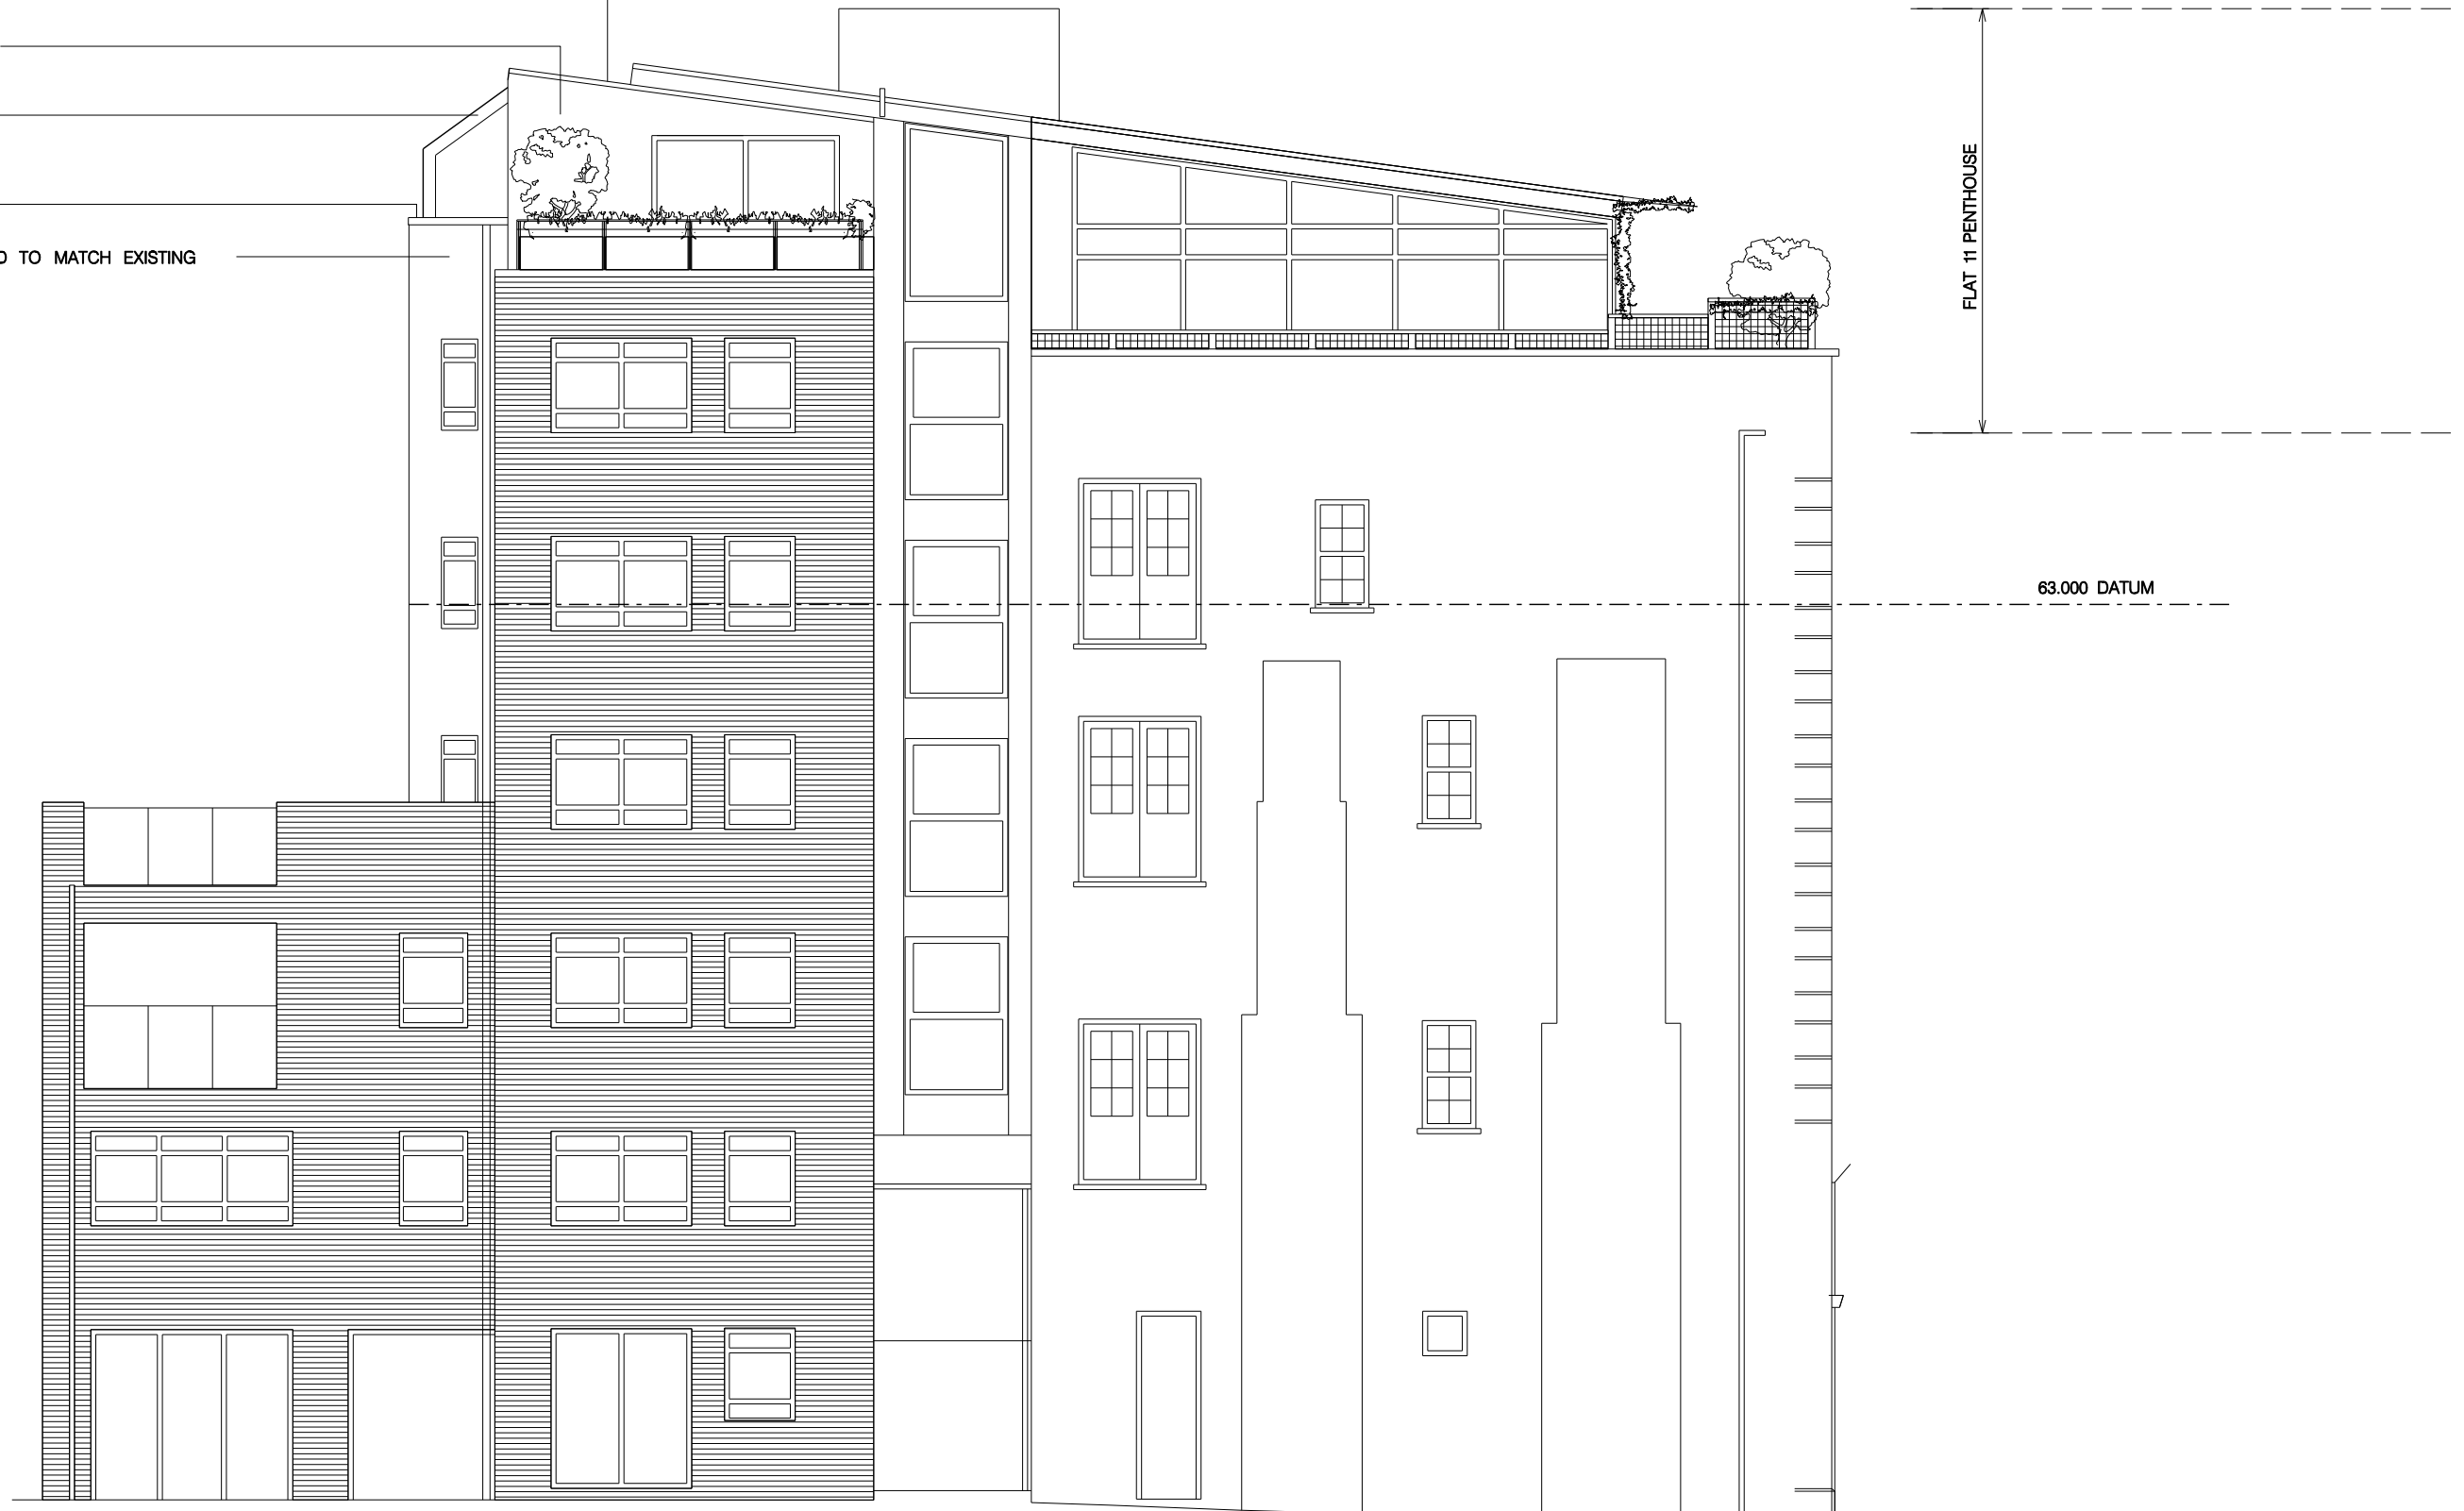


 NEW BUILD

 


REV	DATE	DESCRIPTION
A	18.05.15	PLANNING SUBMISSION

JOB NO 11 SALAMANDER COURT LONDON NW1 FOR M PIGOTT		TITLE PROPOSED SOUTH ELEVATION			
© RICHARD KEEP ARCHITECTS 48b Grafton Road London NW5 3DY Tel: 02034176623 e:info@richardkeep.com		DRAWN	DATE 11.05.15	JOB NO	REV A
CONTRACTOR TO CHECK ALL DIMENSIONS ON SITE DO NOT SCALE SPECIFICATION TO TAKE PRECEDENCE OVER DRAWINGS AND DETAILS		CHECK	SCALE 1:100@A3	DWG 1222	DATE 18.05.15

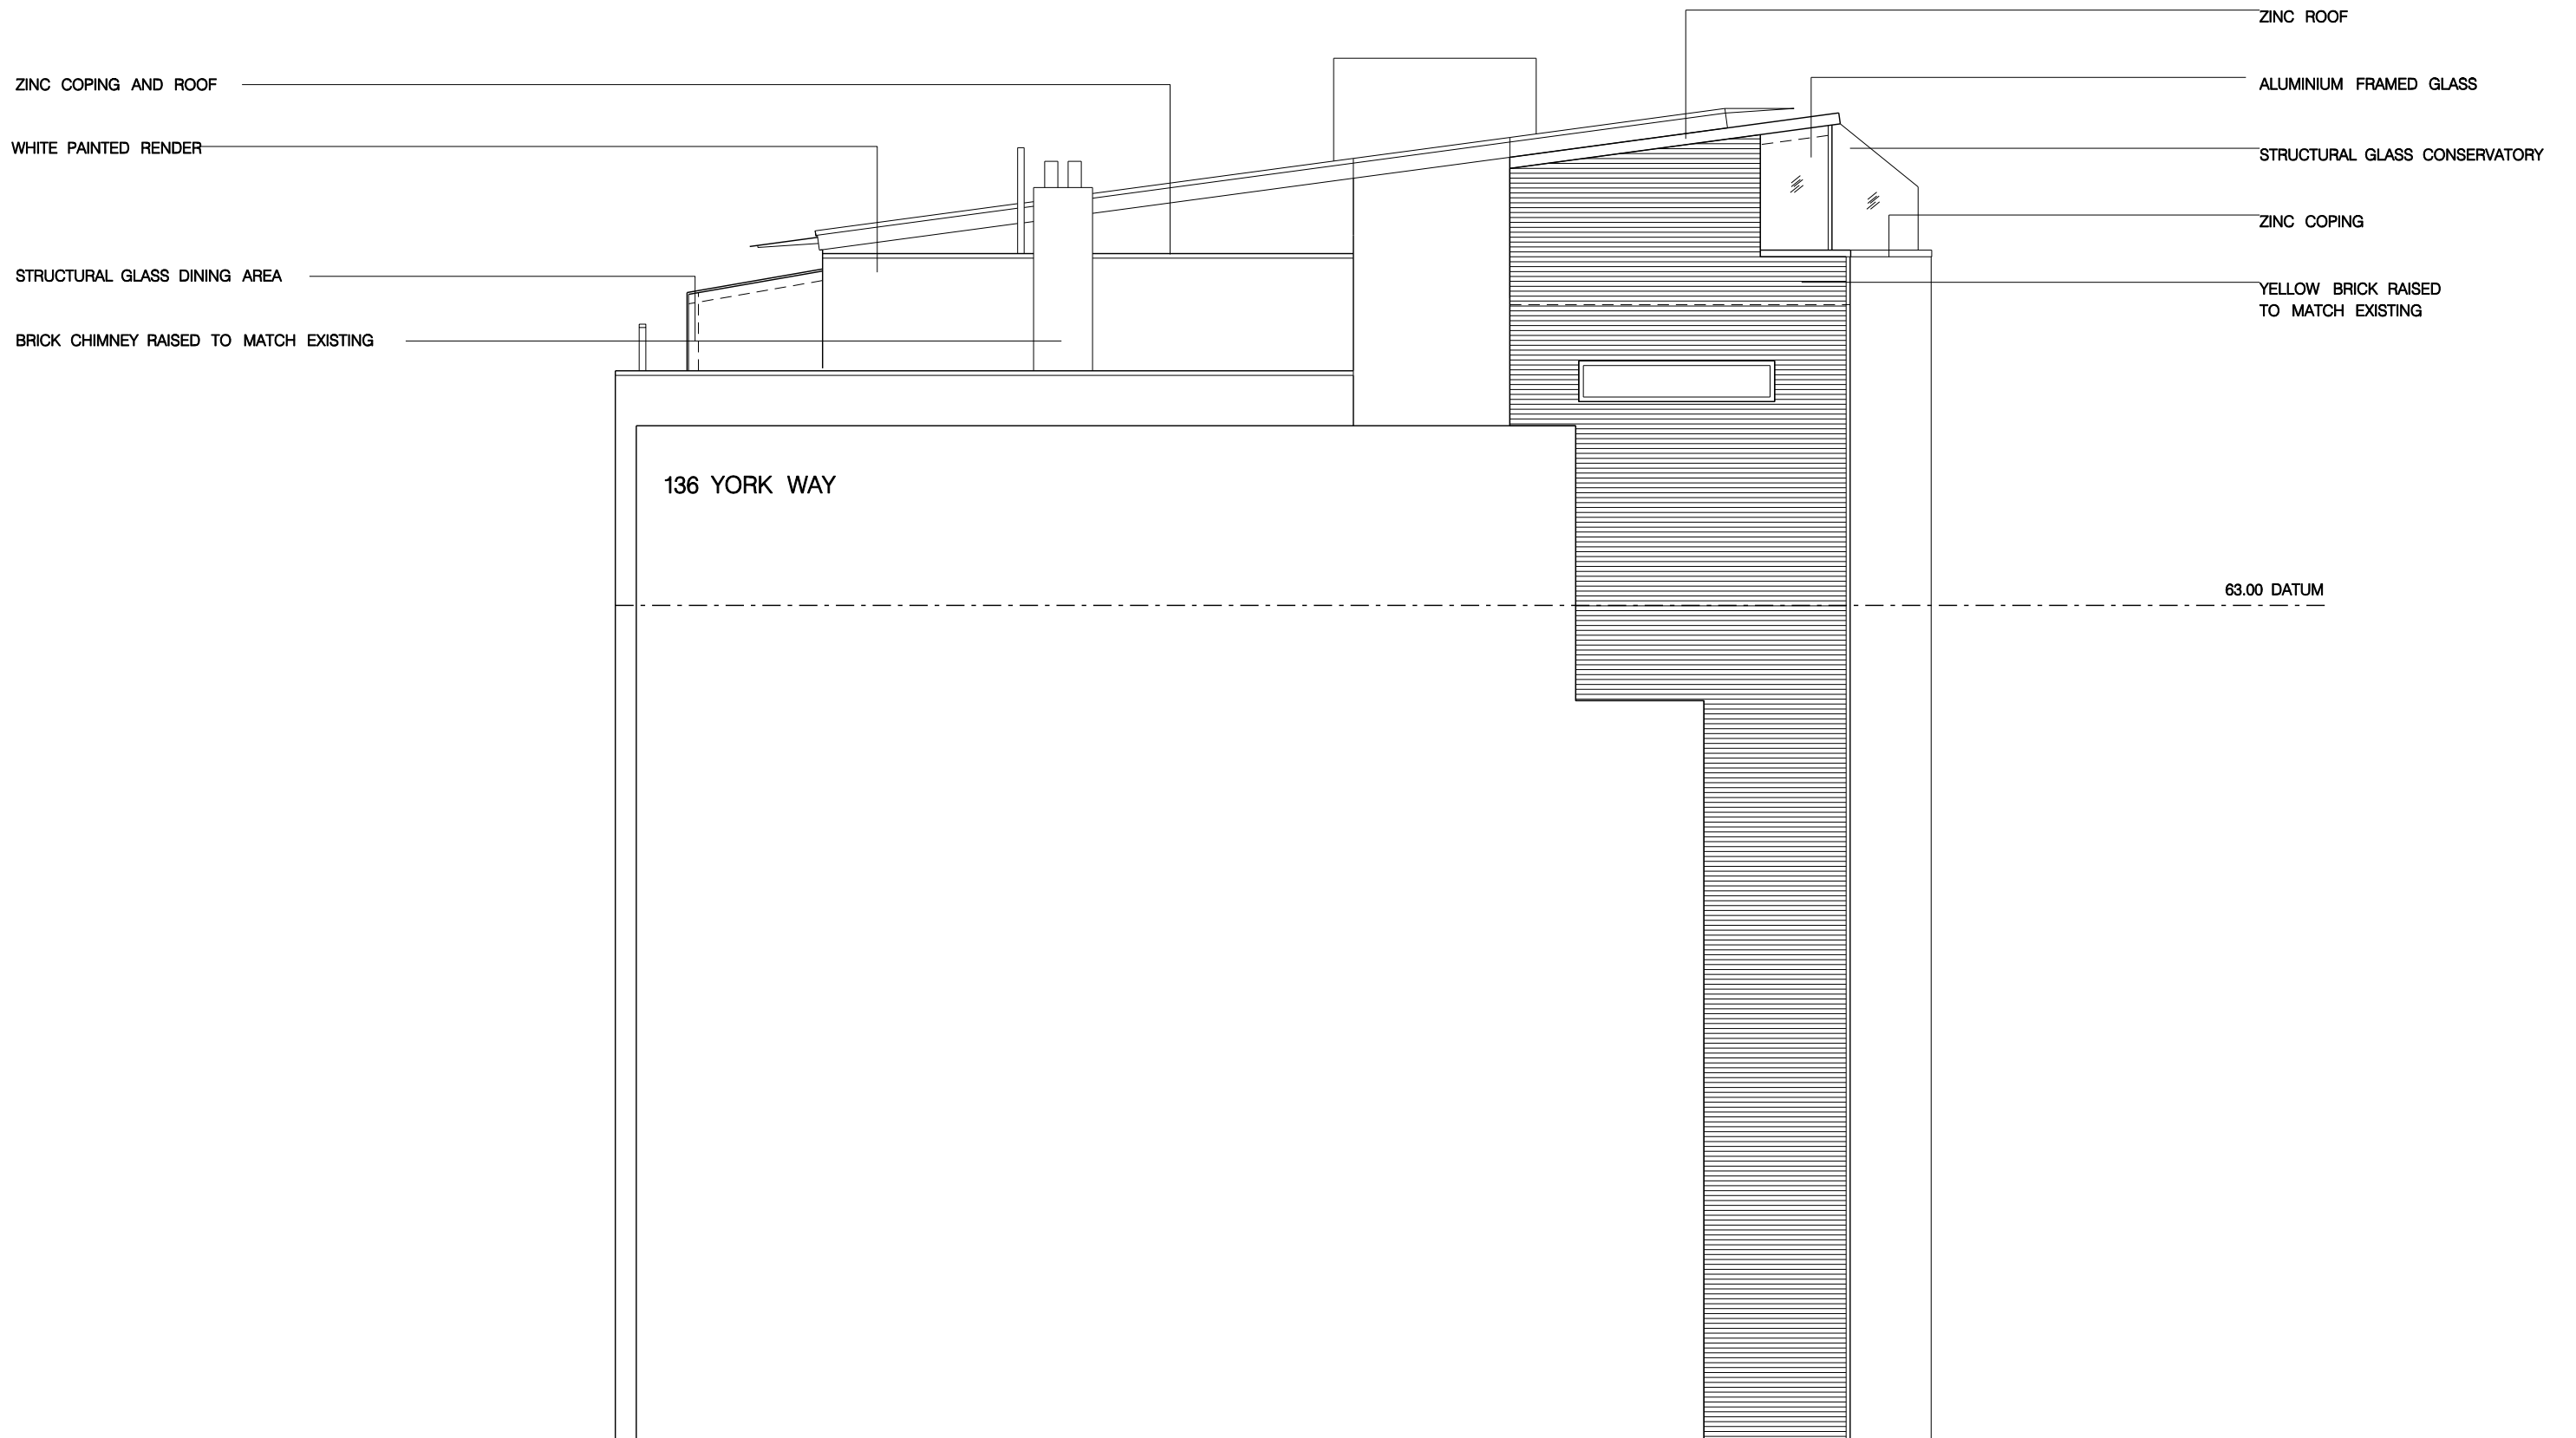

136 YORK WAY

63.00 DATUM

 

 NEW BUILD

REV	DATE	DESCRIPTION
A	18.05.15	PLANNING SUBMISSION

JOB NO 11 SALAMANDER COURT LONDON NW1 FOR M PIGOTT		TITLE PROPOSED NORTH ELEVATION			
© RICHARD KEEP ARCHITECTS 48b Grafton Road London NW5 3DY Tel: 02034176623 e:info@richardkeep.com		DRAWN	DATE 11.05.15	JOB NO	REV A
CONTRACTOR TO CHECK ALL DIMENSIONS ON SITE DO NOT SCALE SPECIFICATION TO TAKE PRECEDENCE OVER DRAWINGS AND DETAILS		CHECK	SCALE 1:100@A3	DWG 1223	DATE 18.05.15