


**General Notes:**  
 1. No dimensions are to be scaled from this drawing.  
 2. All errors, omissions or inconsistencies are to be reported to Architect immediately.  
 3. All dimensions are to be checked on site prior to fabrication & construction.  
 4. Drawings show design intent only, detail & fabrication design by specialist sub-contractor. Refer to design portion & specification



Cut York stone on pedestals, reinforced concrete base to structural engineer design. Slip membrane to heritage corbelled foundations

no. 38 Chester Terrace

01 Proposed Elevation - South  
 Scale 1:50

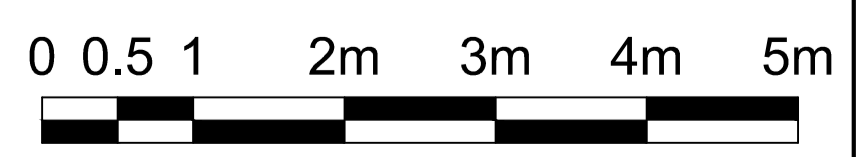

Revision	Date	Comment
A	23/07/14	Planning submission

**MMM** architects Ltd  
 The Banking Hall, 26 Maude Vale, London, W9 1RS  
 T +44 (0)207 236 9499, F +44 (0)207 236 9599  
 E post@mmarchitects.com, www.mmarchitects.com

PLANNING	
address: 41-42 CHESTER TERRACE	job no.: 421
title: PROPOSED SOUTH ELEVATION	dwg no.: PL_2_02
scale: 1:50@A1	revision: A