


03

East Elevation (rear)  
 Scale 1:100 @ A3

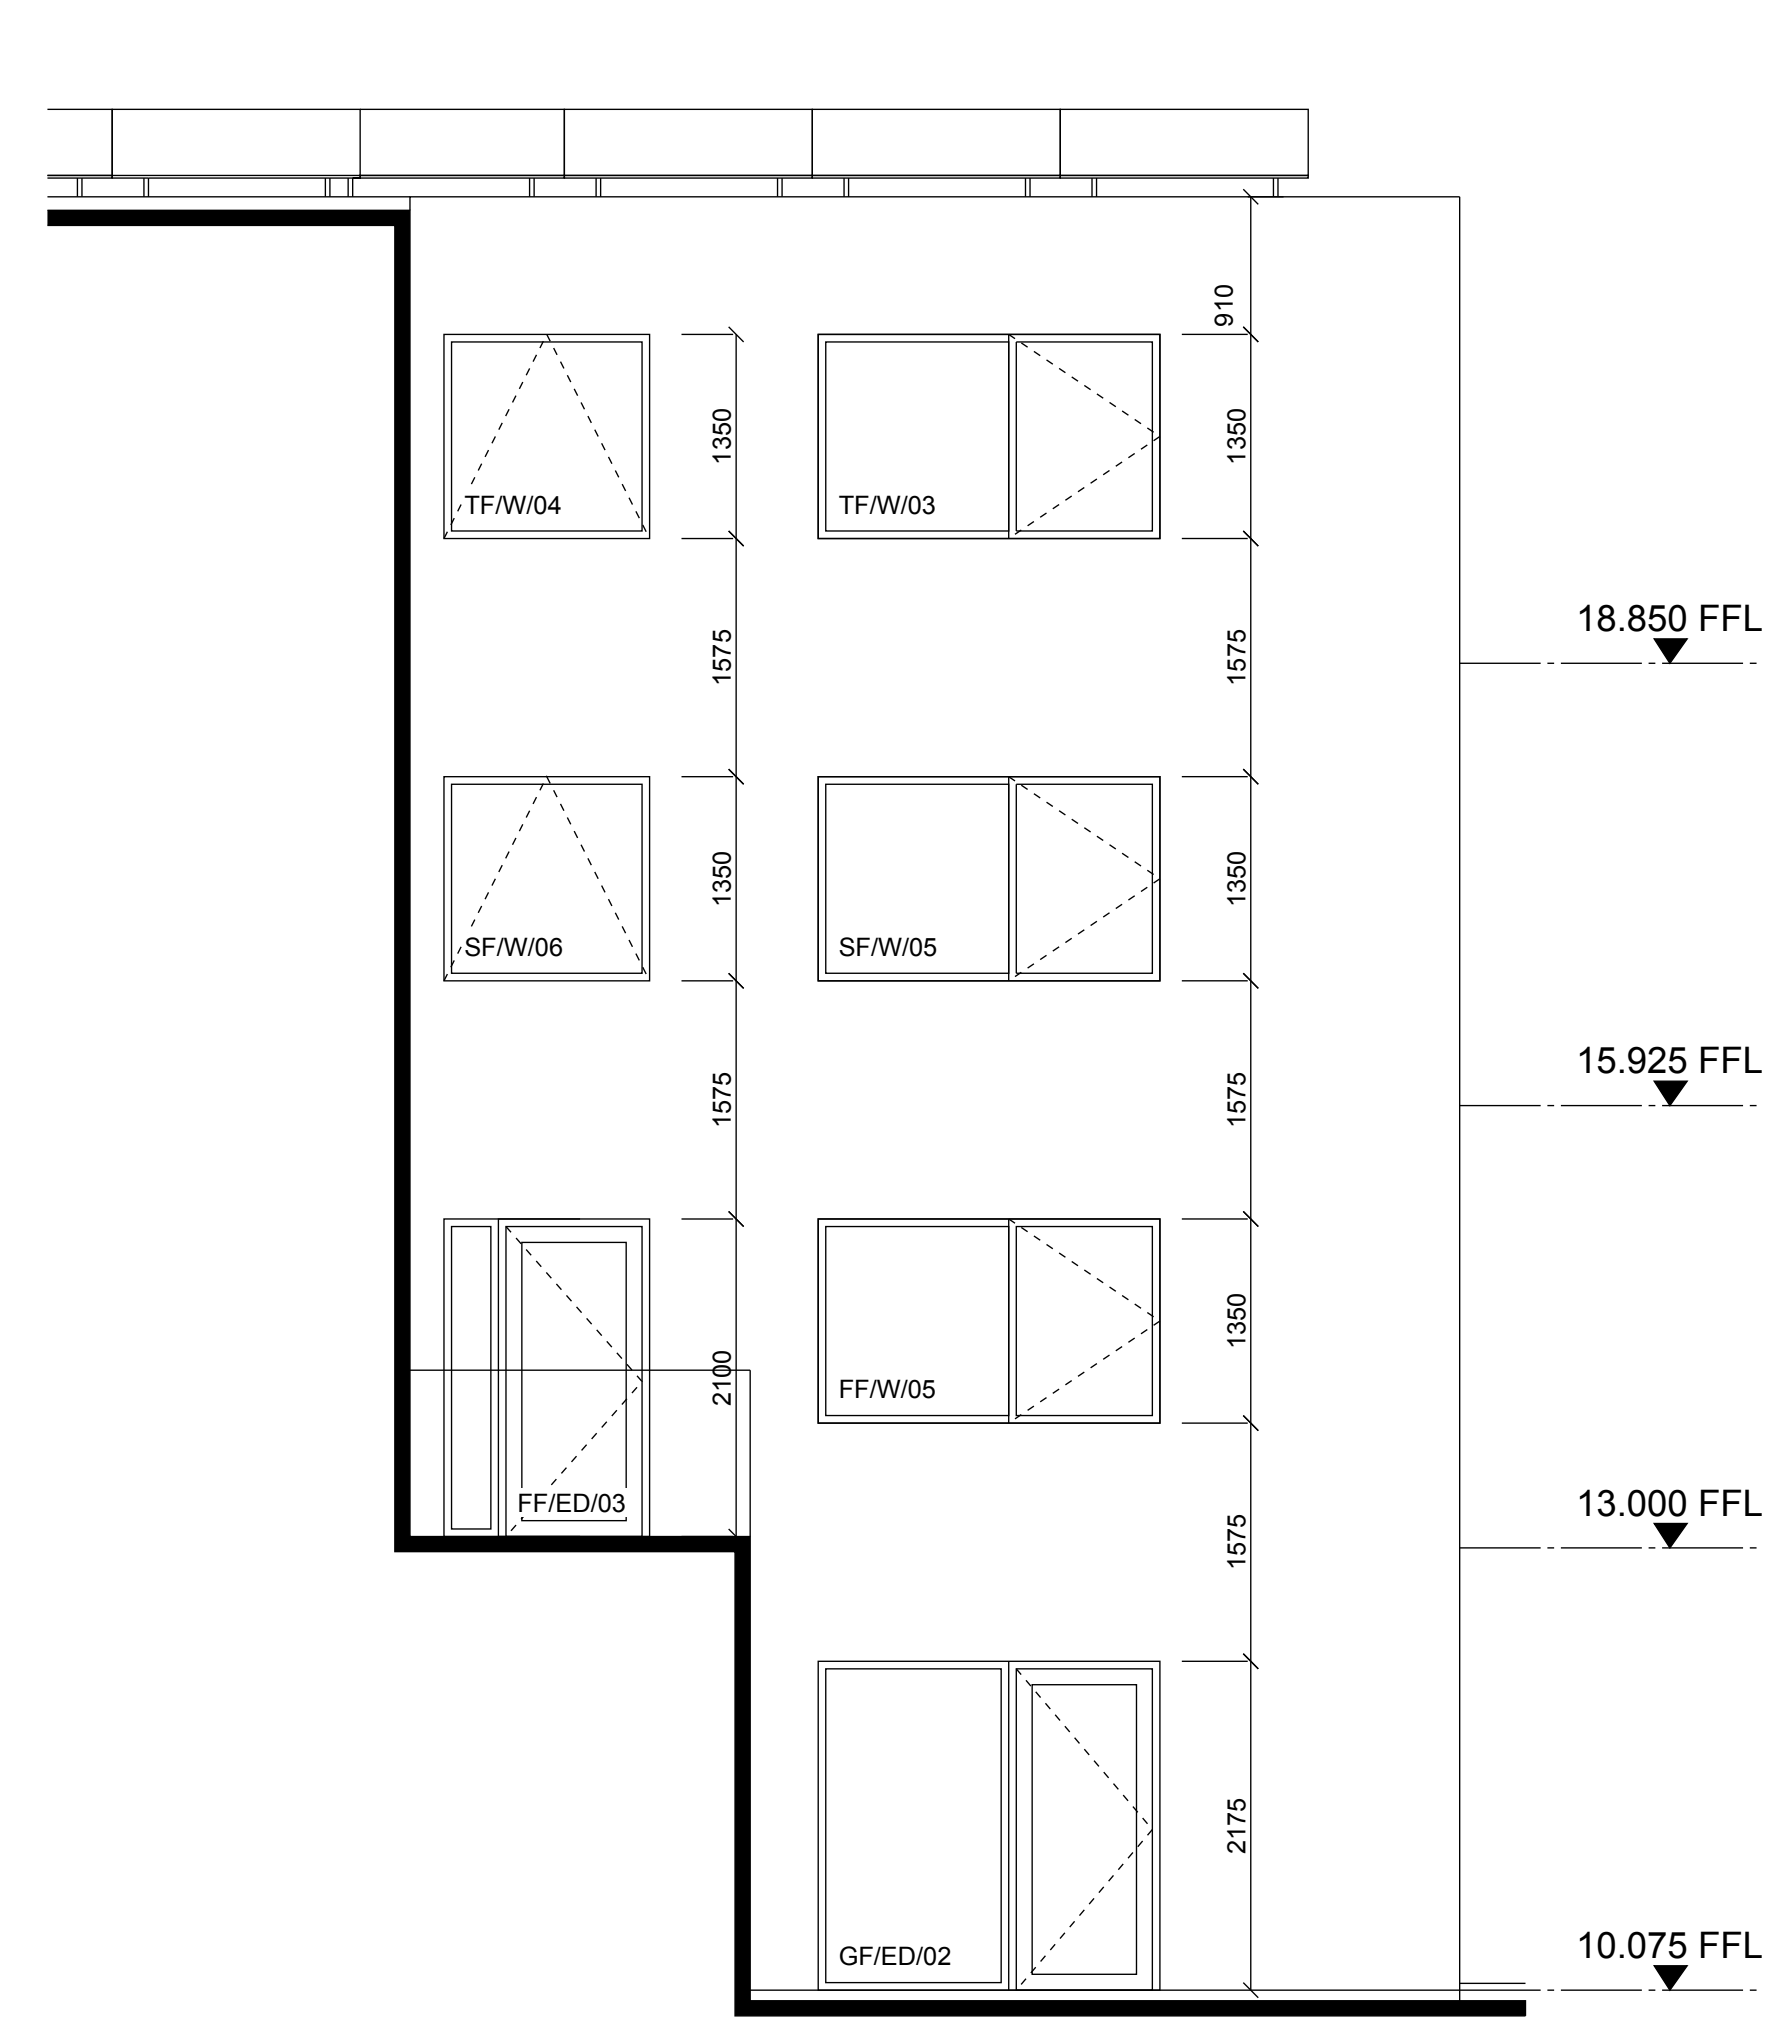

04

South Elevation (South Side)  
 Scale 1:100 @ A3

08	Swift box removed	GR	30Apr15	DL
07	Highlighted level altered to correct figure.	GR	15Dec14	DL
06	Bat boxes relocated to south facade, as indicated	GR	18Nov14	DL
05	Ecology information added	GR	14Nov14	DL
04	Generally updated	GR	05Nov14	DL
03	Labels updated	GR	09Oct14	DL
02	External door and stair wall revised.	CB	28Aug14	DL
01	Windows revised generally to match plans.	YM	26Aug14	DL
00	First issued.	YM	14Aug14	DL
Mark	Revision	Drawn	Date	Checked

lees munday • architects

Netley House  
 Shere Road  
 Gomshall  
 Guildford  
 Surrey GU5 9QA  
 01483 331945 / 07795 158754 / 07946 203056  
 mail@leesmunday.com

Client's name  
 Optic Realm

Job title  
 Ferdinand Street

Drawing title  
 GA Elevations  
 Sheet3 - East

Scale  
 1 : 50 @ A1, 1 : 100 @ A3

Drawn	Checked	Date
YM	DL	16May14

Job No	Drawing No	Rev
13-011	503-203	08

Status  
 PRELIMINARY