

Detail A: Section - Scale 1:20

Detail A: Plan - Scale 1:20

BS1: FalcoLevel-PRO 2-tier high capacity bicycle racks to provide 96 cycle spaces by Falco Ltd (or equal and approved); Q50 211.


Bespoke cantilevered shelters:-
CS1 shelter: 15800mm long for 80 no. spaces
CS2 shelter: 3500 mm long for 16 no. spaces
96 stands in total

NOTE: This Detail indicates design intent and is not a workshop construction drawing.

Rev	Date	Description	Drawn	Ch'd
o1	13/04/2015	Planning Issue	HK	RB
o1	10/04/2015	Planning Issue	HK	RB
oo	27/03/2015	Stage E+ Issue for Comment	HK	RB




Precedent Image of Falco 2 Tier Cycle Racks

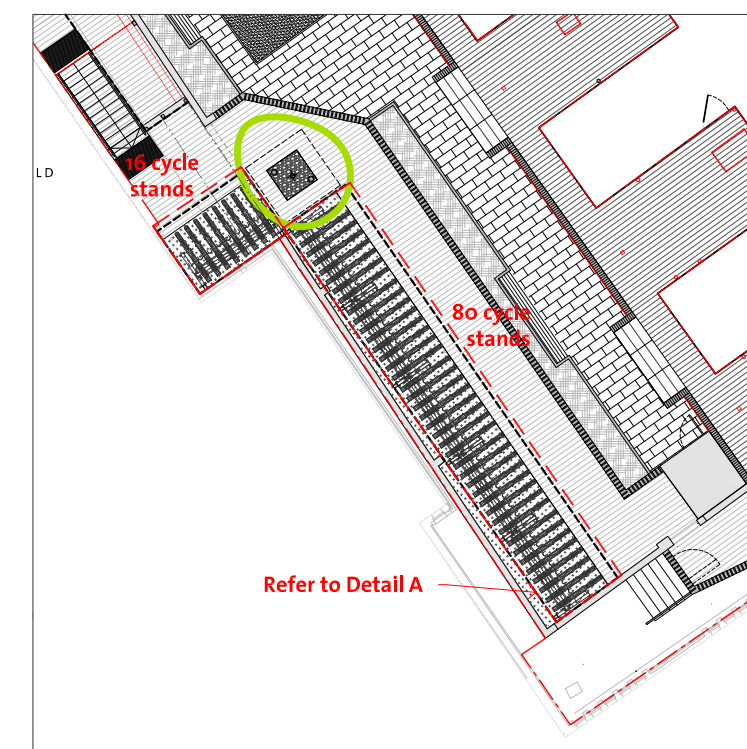


Location Plan Scale 1:250

GENERAL NOTES:

- ALL DIMENSIONS AND LEVELS SHALL BE CHECKED ON SITE PRIOR TO CONSTRUCTION WORK COMMENCING.
- ALL LANDSCAPE DRAWINGS TO BE READ IN CONJUNCTION WITH ALL RELEVANT ENGINEER'S AND ARCHITECT'S DRAWINGS AND SPECIFICATIONS.
- ALL DRAWINGS TO BE READ IN CONJUNCTION WITH THE LANDSCAPE SPECIFICATION.
- ANY DISCREPANCY CONCERNING THE DRAWINGS SHOULD BE REFERRED TO THE CA IMMEDIATELY.
- ALL DIMENSIONS IN MILLIMETRES UNLESS NOTED OTHERWISE
- ALL LEVELS IN METRES.
- DO NOT SCALE OFF THIS DRAWING.
- EXISTING SERVICE ALIGNMENTS SHALL BE CHECKED ON SITE BY THE CONTRACTOR PRIOR TO CONSTRUCTION WORK COMMENCING.

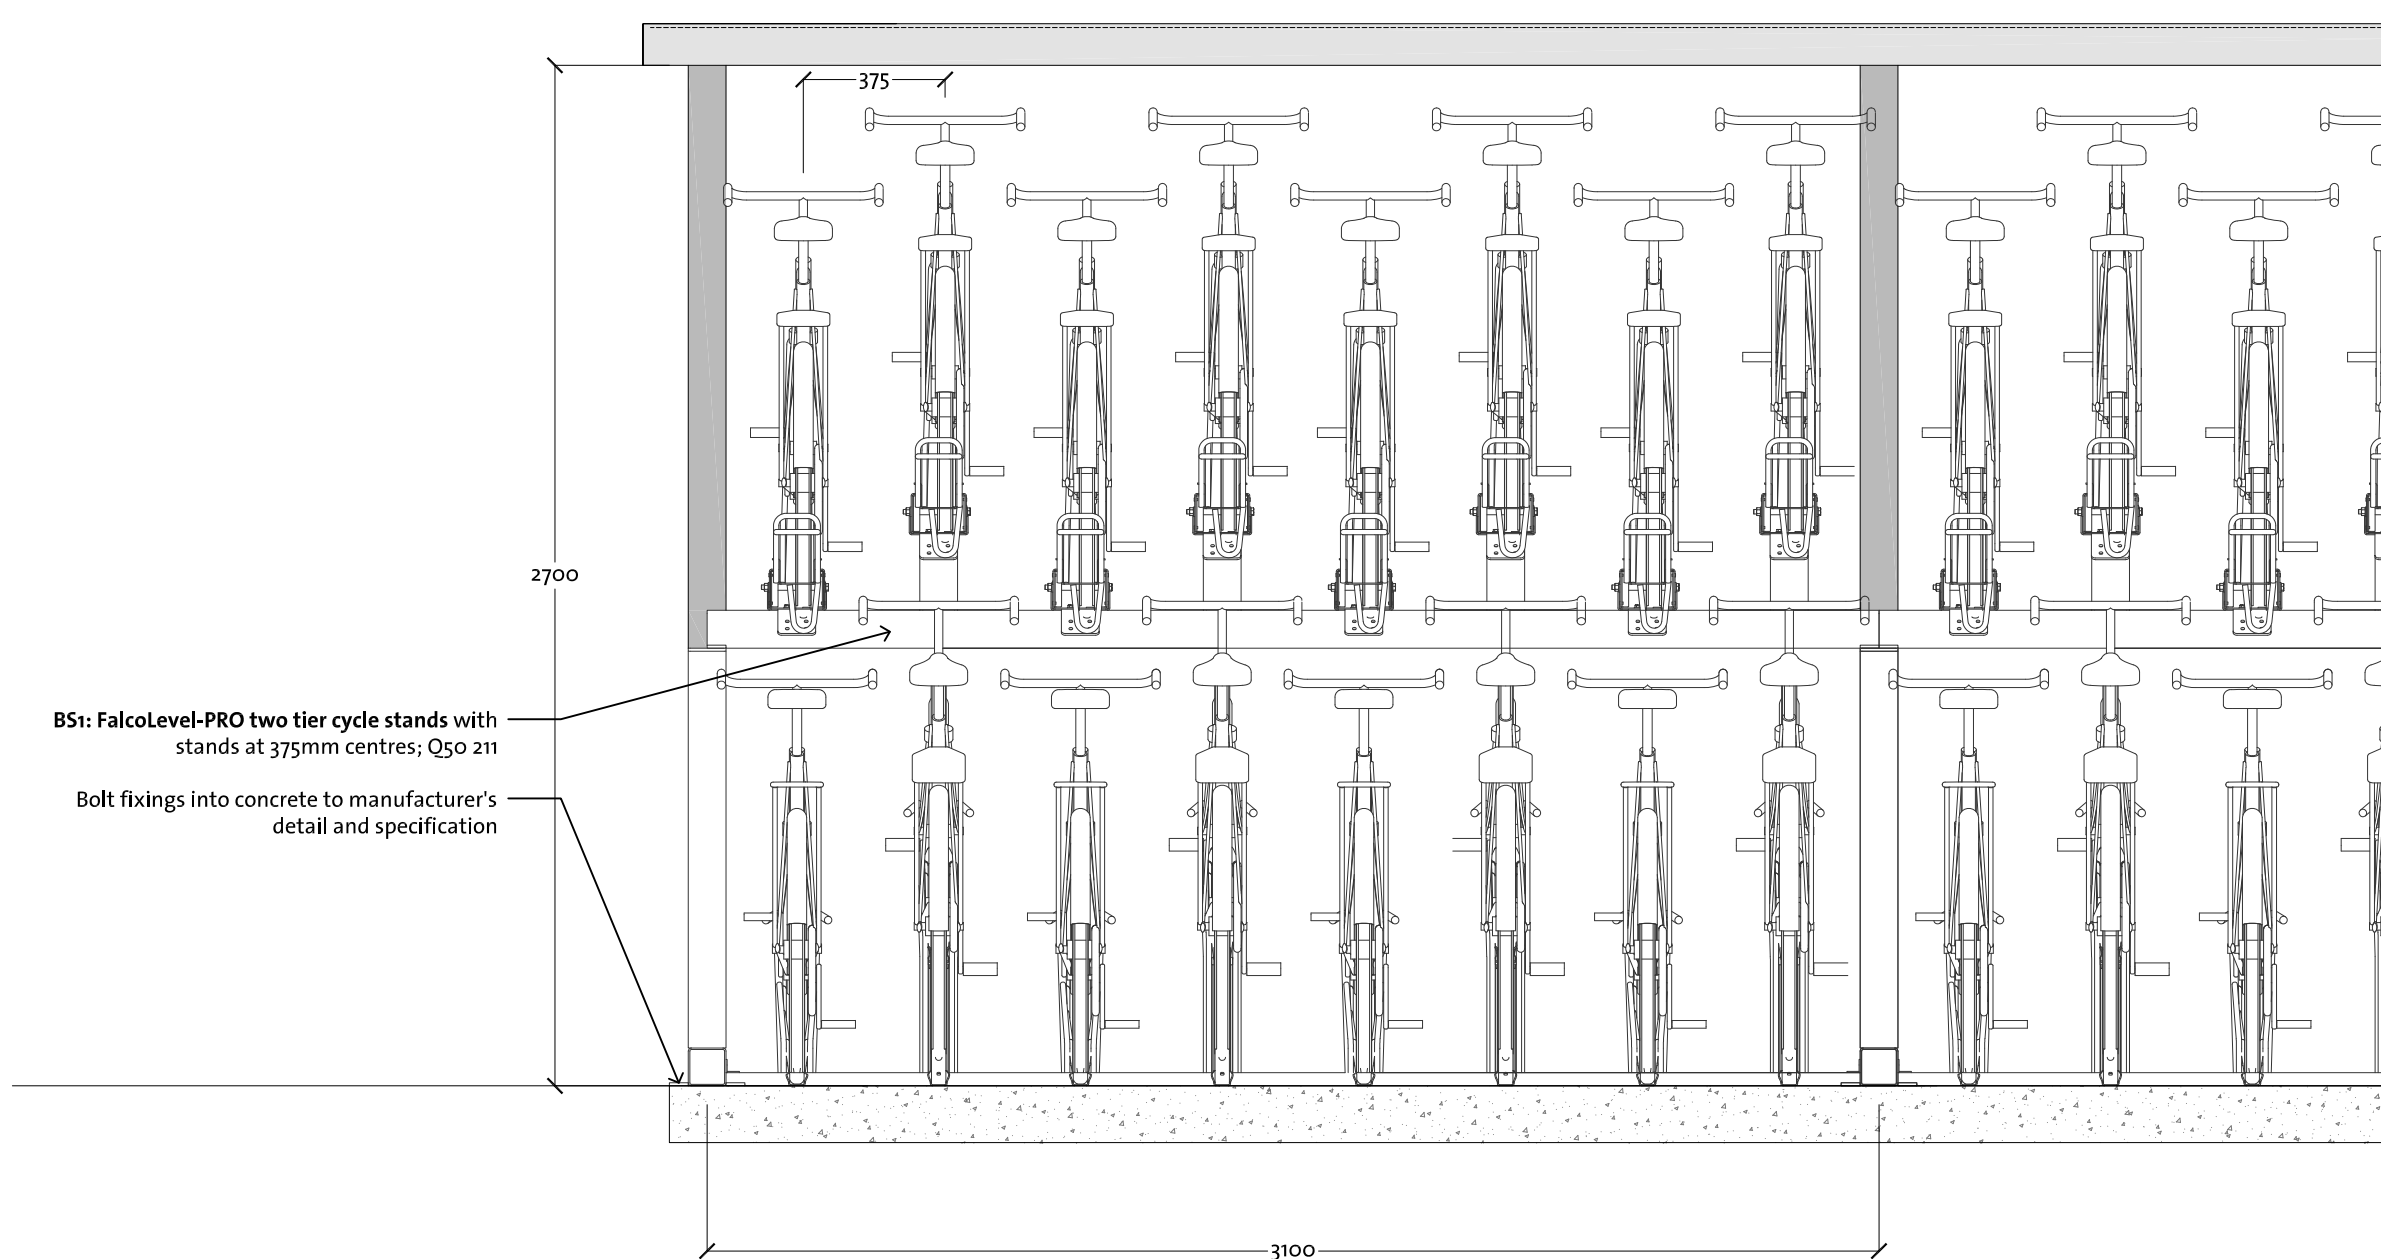

Detail A: Front Elevation - Scale 1:20

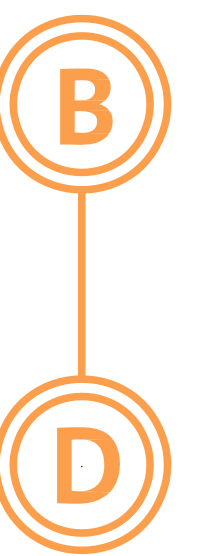

BJD Landscape Architects Ltd

Sun Street
Tewkesbury
Gloucestershire GL20 5NX
t: 01684 298582
e: info@bdlandarch.com
w: www.bdlandarch.com

Registered in England
No. 6739137

University of Oxford Estates Department

Becroft Building

Typical Detail: Two Tier Cycle Stands (BS1) and Cycle Shelter (CS1 & CS2)

Status: Stage E+	Drawn: HK	Checked: RB
Scale: 1:20 @ A2	Date: 25.03.2015	Approved: RB

Drawing & Revision Number:

BD 0112 DD 310 R02