


Proposed Third Floor Plan

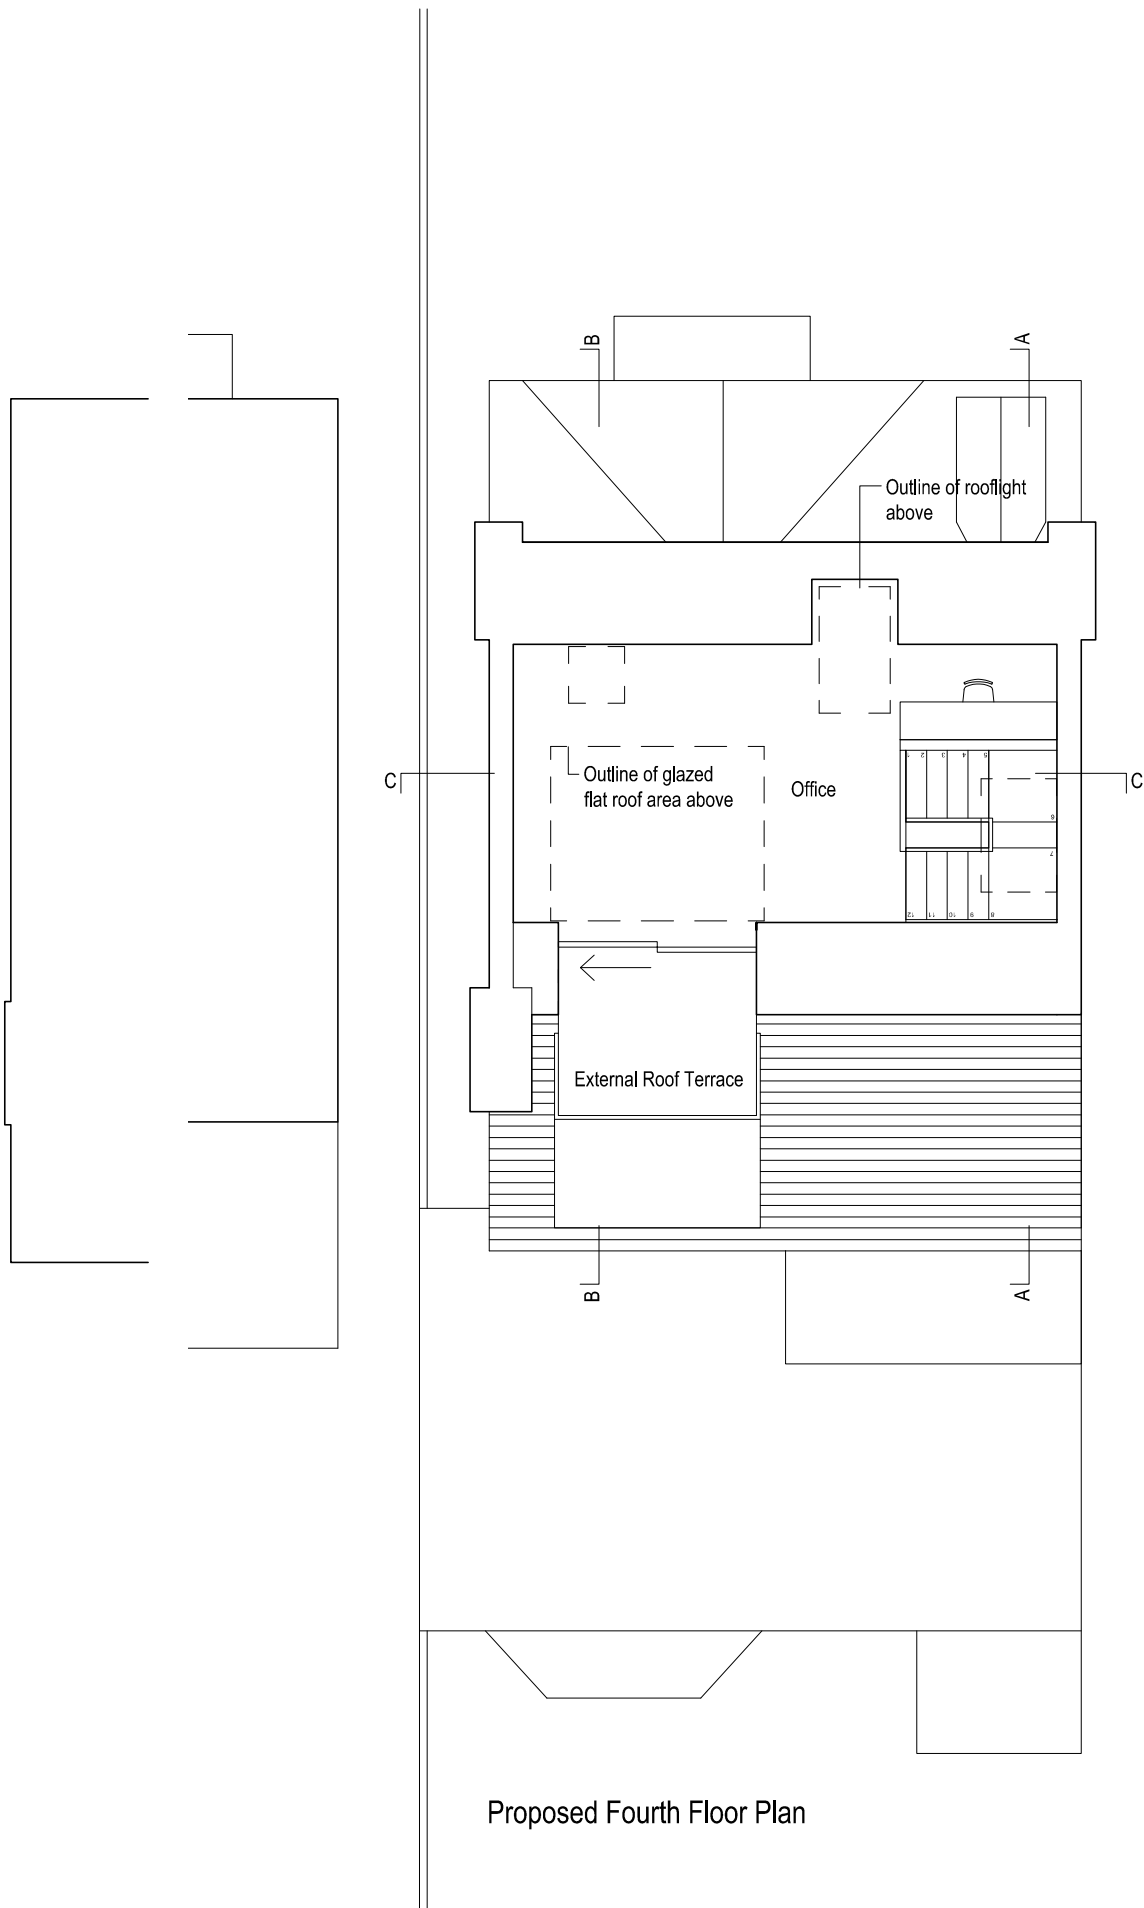

Proposed Fourth Floor Plan

Revision:	Comment:	Date:	Check:
-	Planning	12.04.14	LB
P01	Revised Planning - window shown on dormer	18.05.15	LB
P02	Revised Planning	22.05.15	LB

Project:
Residential Roofsace conversion and extension for
Mr Kester Scott

Address:
75 Parliament Hill, Hampstead, London
NW3 2TH

Drawing name:
Proposed Floor Plans

Drawing number:
007

Date:
April '13

Scale:
1:100

Drawing Size:
A3

Job number:
003

Revision:
P02

Materials:

- 1 Slate Roof
- 2 Metal Balustrades
- 3 Red brick
- 4 Metal Framed Doors to Roof Terrace
- 5 Roof light
- 6 Outline of sliding rooflight



Proposed Rear Elevation

Revision:	Comment:	Date:	Check:
-	Planning	12.04.14	LB
P01	Revised Planning	18.05.15	LB
P02	Revised Planning	22.05.15	LB

Project:
Residential Roofscape conversion and extension for
Mr Kester Scott

Address:
75 Parliament Hill, Hampstead, London
NW3 2TH

Drawing name:
Proposed Rear Elevation

Drawing number:
008

Date:
April '14

Scale:
1:100

Drawing Size:
A3

Job number:
003

Revision:
P02

Materials:

- 1 Slate Roof
- 2 Metal Balustrades
- 3 Red brick
- 4 Metal Framed Doors to Roof Terrace
- 5 Roof light
- 6 Outline of sliding roof light



Proposed Front Elevation

Revision:	Comment:	Date:	Check:
-	Planning	12.04.14	LB
P01	Revised Planning	18.05.15	LB
P02	Revised Planning	22.05.15	LB

Project:
Residential Roofsace conversion and extension for
Mr Kester Scott

Address:
75 Parliament Hill, Hampstead, London
NW3 2TH

Drawing name:
Proposed Front Elevation

Drawing number:
009

Date:
April '14

Scale:
1:100


Drawing Size:
A3

Job number:
P03

Revision:
P02

Materials:

- 1 Slate Roof
- 2 Metal Balustrades
- 3 Red brick
- 4 Metal Framed Doors to Roof Terrace
- 5 Roof light
- 6 Outline of sliding roof light
- 7 Window

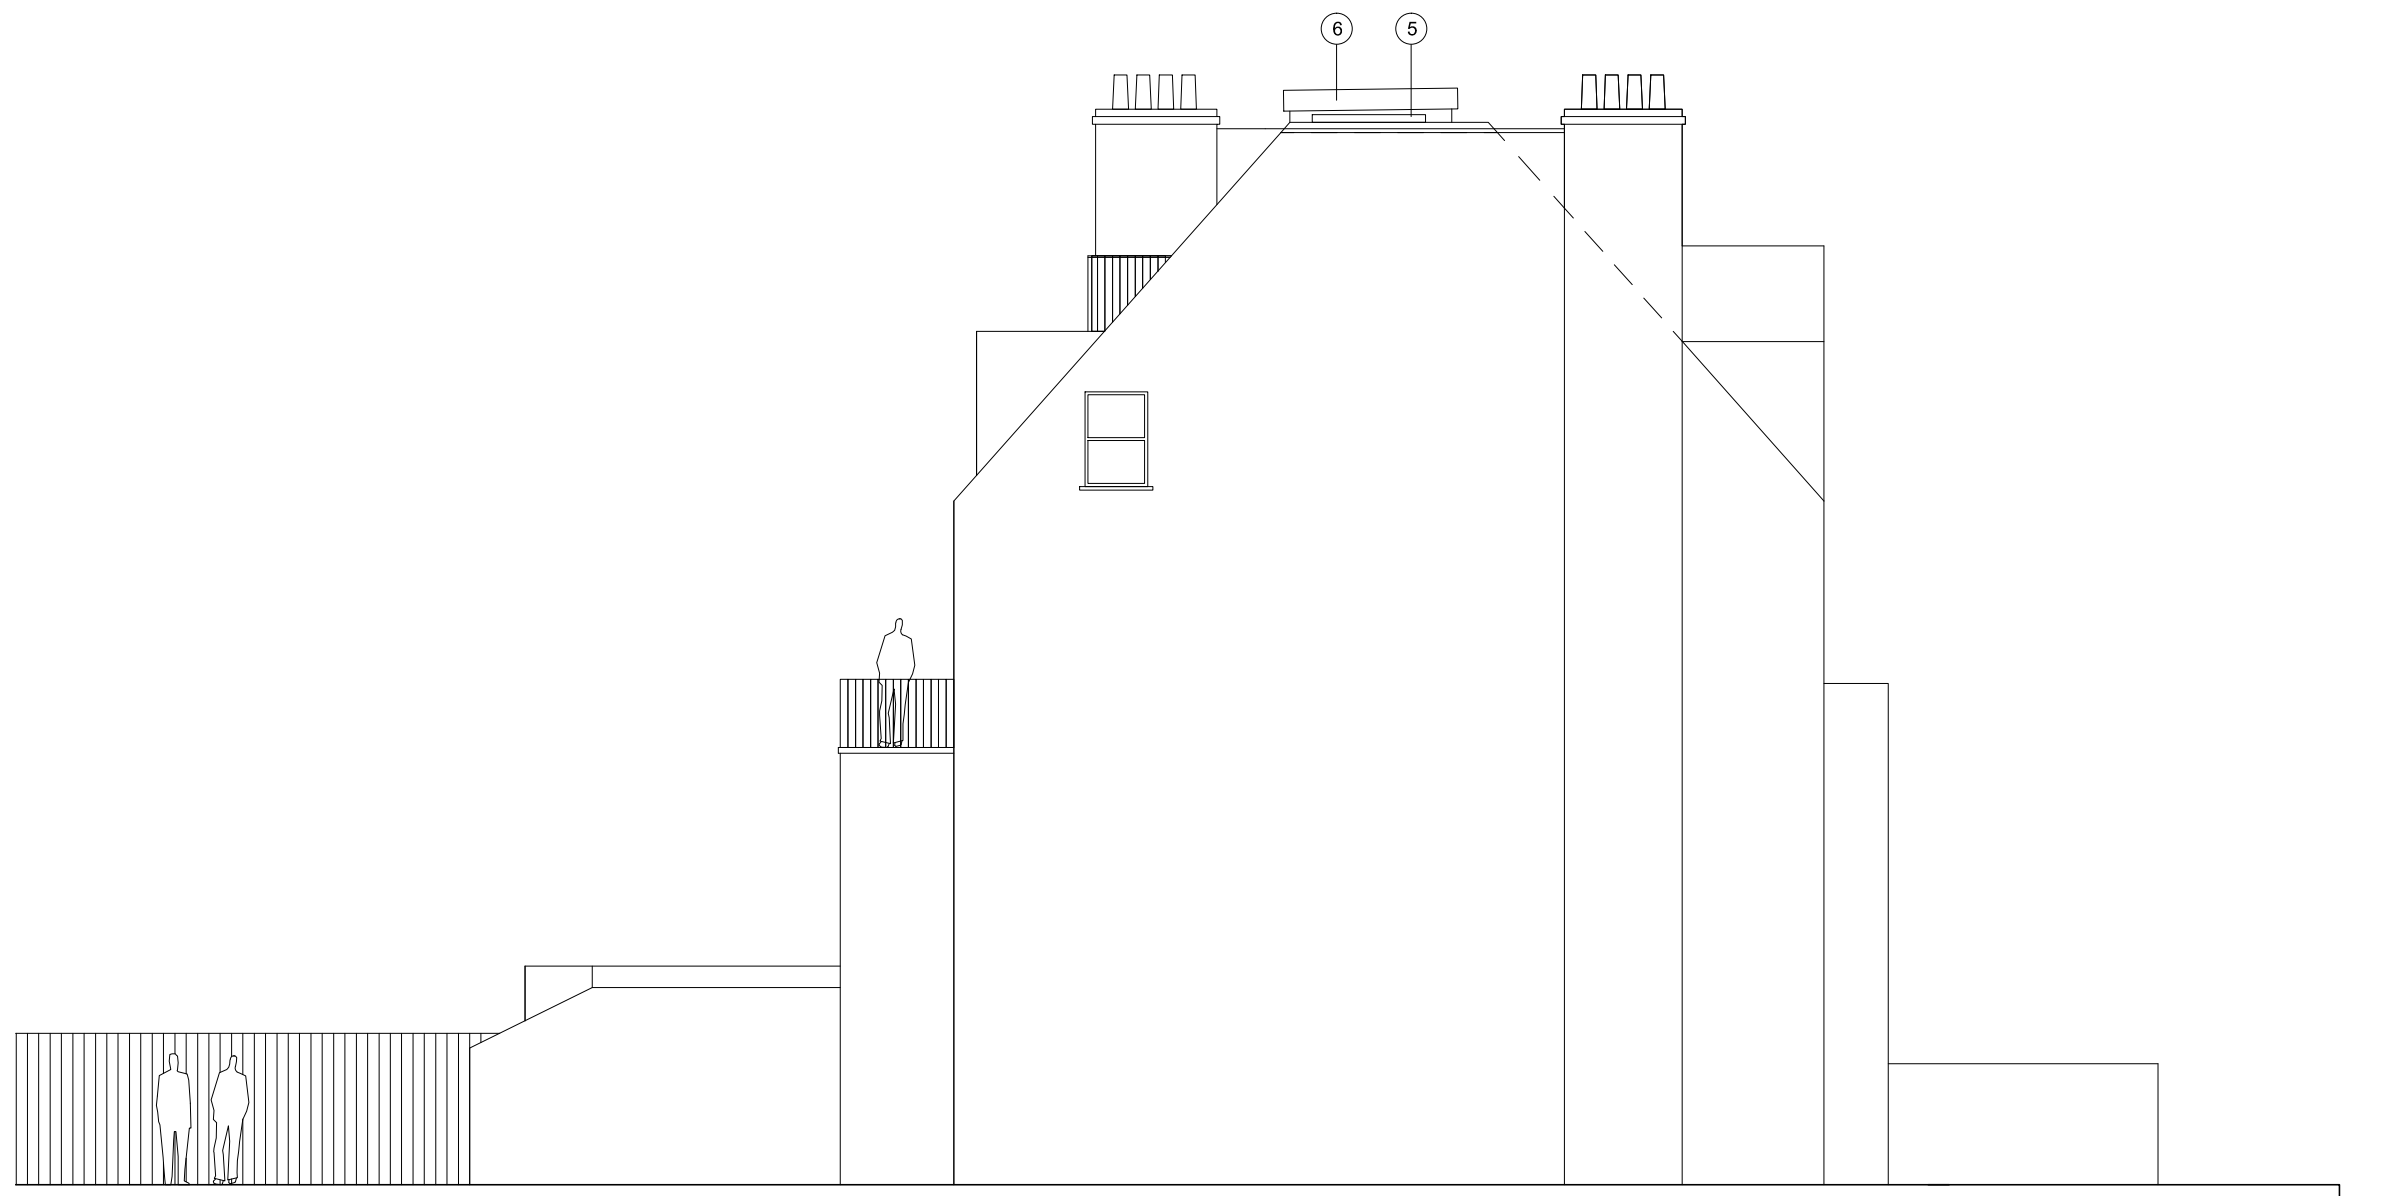

Proposed Side Elevation

Revision:	Comment:	Date:	Check:
-	Planning	12.04.14	LB
P01	Revised Planning	18.05.15	LB
P02	Revised Planning - labels added	22.05.15	LB

Project:
Residential Roofsace conversion and extension for
Mr Kester Scott

Address:
75 Parliament Hill, Hampstead, London
NW3 2TH

Drawing name:
Proposed South Elevation

Drawing number:
010

Date:
April '14

Scale:
1:100


Drawing Size:
A3

Job number:
003

Revision:
P02

Materials:

- 1 Slate Roof
- 2 Metal Balustrades
- 3 Red brick
- 4 Metal Framed Doors to Roof Terrace
- 5 Roof light
- 6 Outline of sliding roof light
- 7 Window

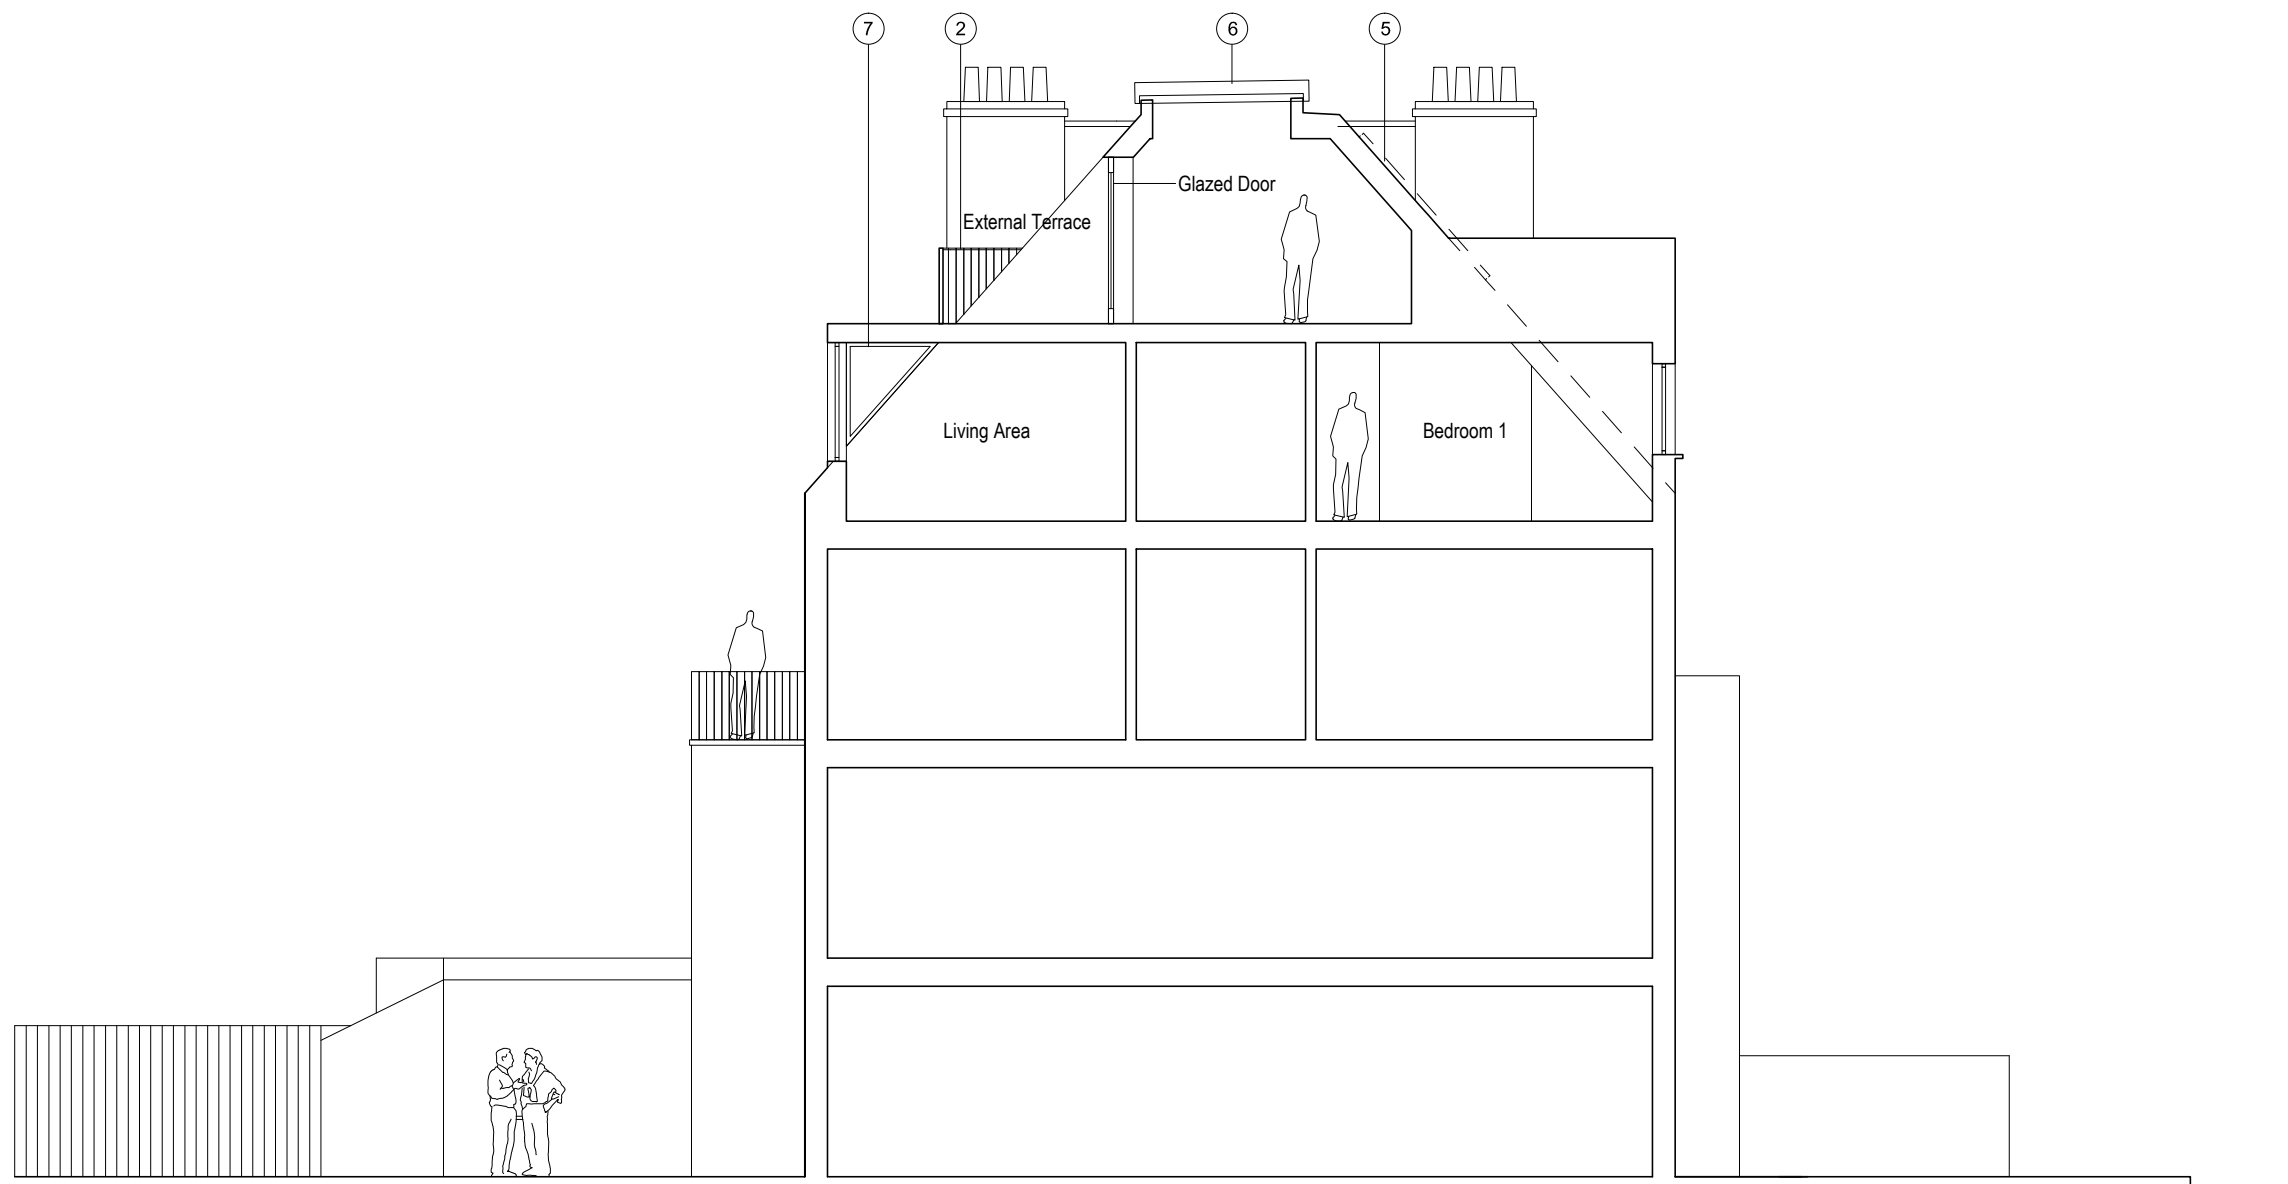

Proposed Section BB

Revision:	Comment:	Date:	Check:
-	Planning	12.04.14	LB
P01	Revised Planning	18.05.15	LB
P02	Revised Planning - labels added	22.05.15	LB

Project:
Residential Roofscape conversion and extension for
Mr Kester Scott

Address:
75 Parliament Hill, Hampstead, London
NW3 2TH

Drawing name:
Proposed Section BB

Drawing number:
011




Date:
April '14

Scale:
1:100

Drawing Size:
A3

Job number:
003

Revision:
P02

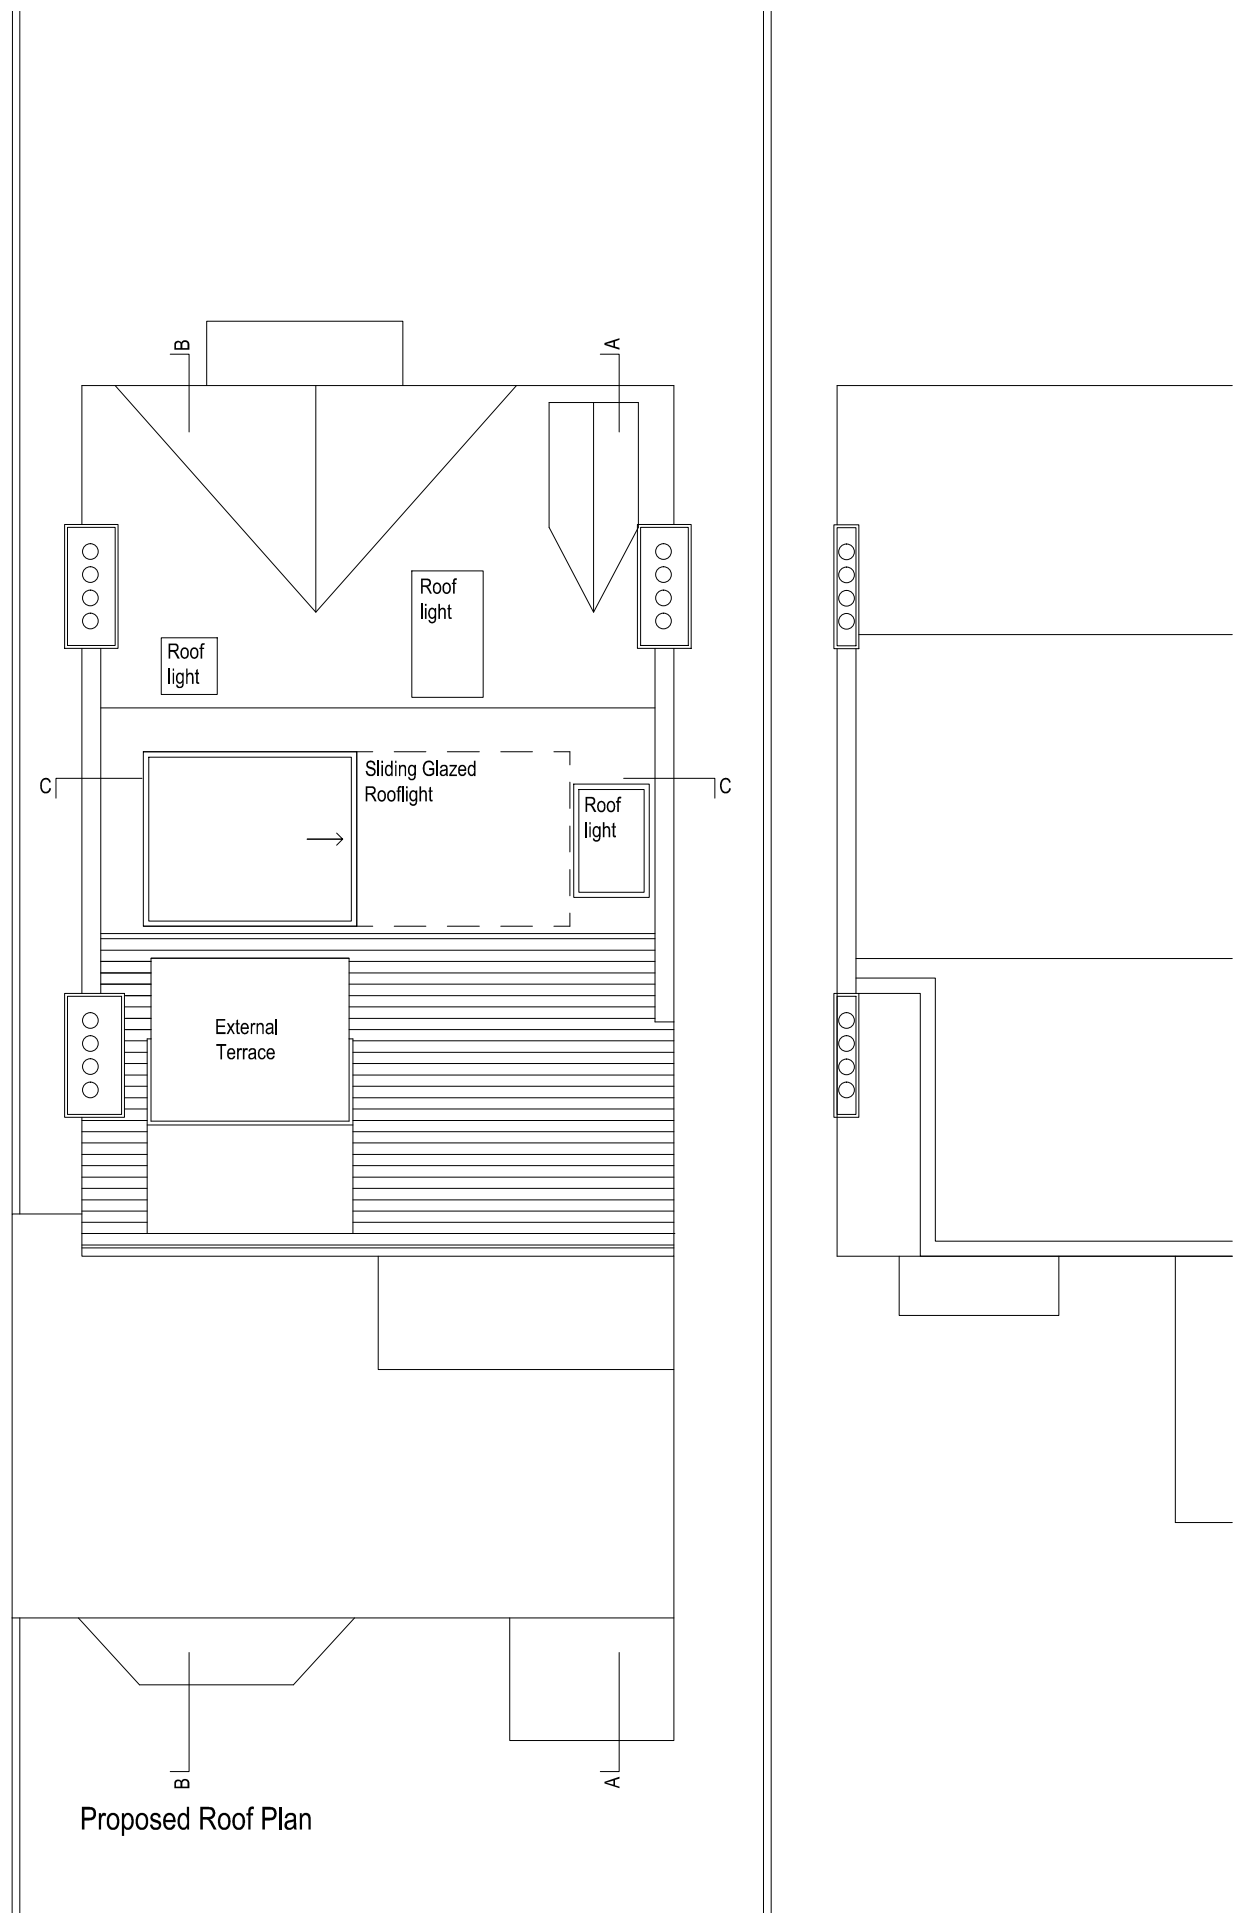  

Proposed Roof Plan

Revision:	Comment:	Date:	Check:
-	Planning	12.04.14	LB
P01	Revised Planning - sliding rooflight reduced in size	18.05.15	LB
P02	Revised Planning - labels added	22.05.15	LB

Project:
Residential Roofspace conversion and extension for
Mr Kester Scott

Address:
75 Parliament Hill, Hampstead, London
NW3 2TH

Drawing name:
Proposed Roof Plan

Drawing number:
012

Date:
April '13

Scale:
1:100


Drawing Size:
A3

Job number:
003

Revision:
P02

Materials:

- 1 Slate Roof
- 2 Metal Balustrades
- 3 Red brick
- 4 Metal Framed Doors to Roof Terrace
- 5 Roof light
- 6 Outline of sliding roof light
- 7 Window

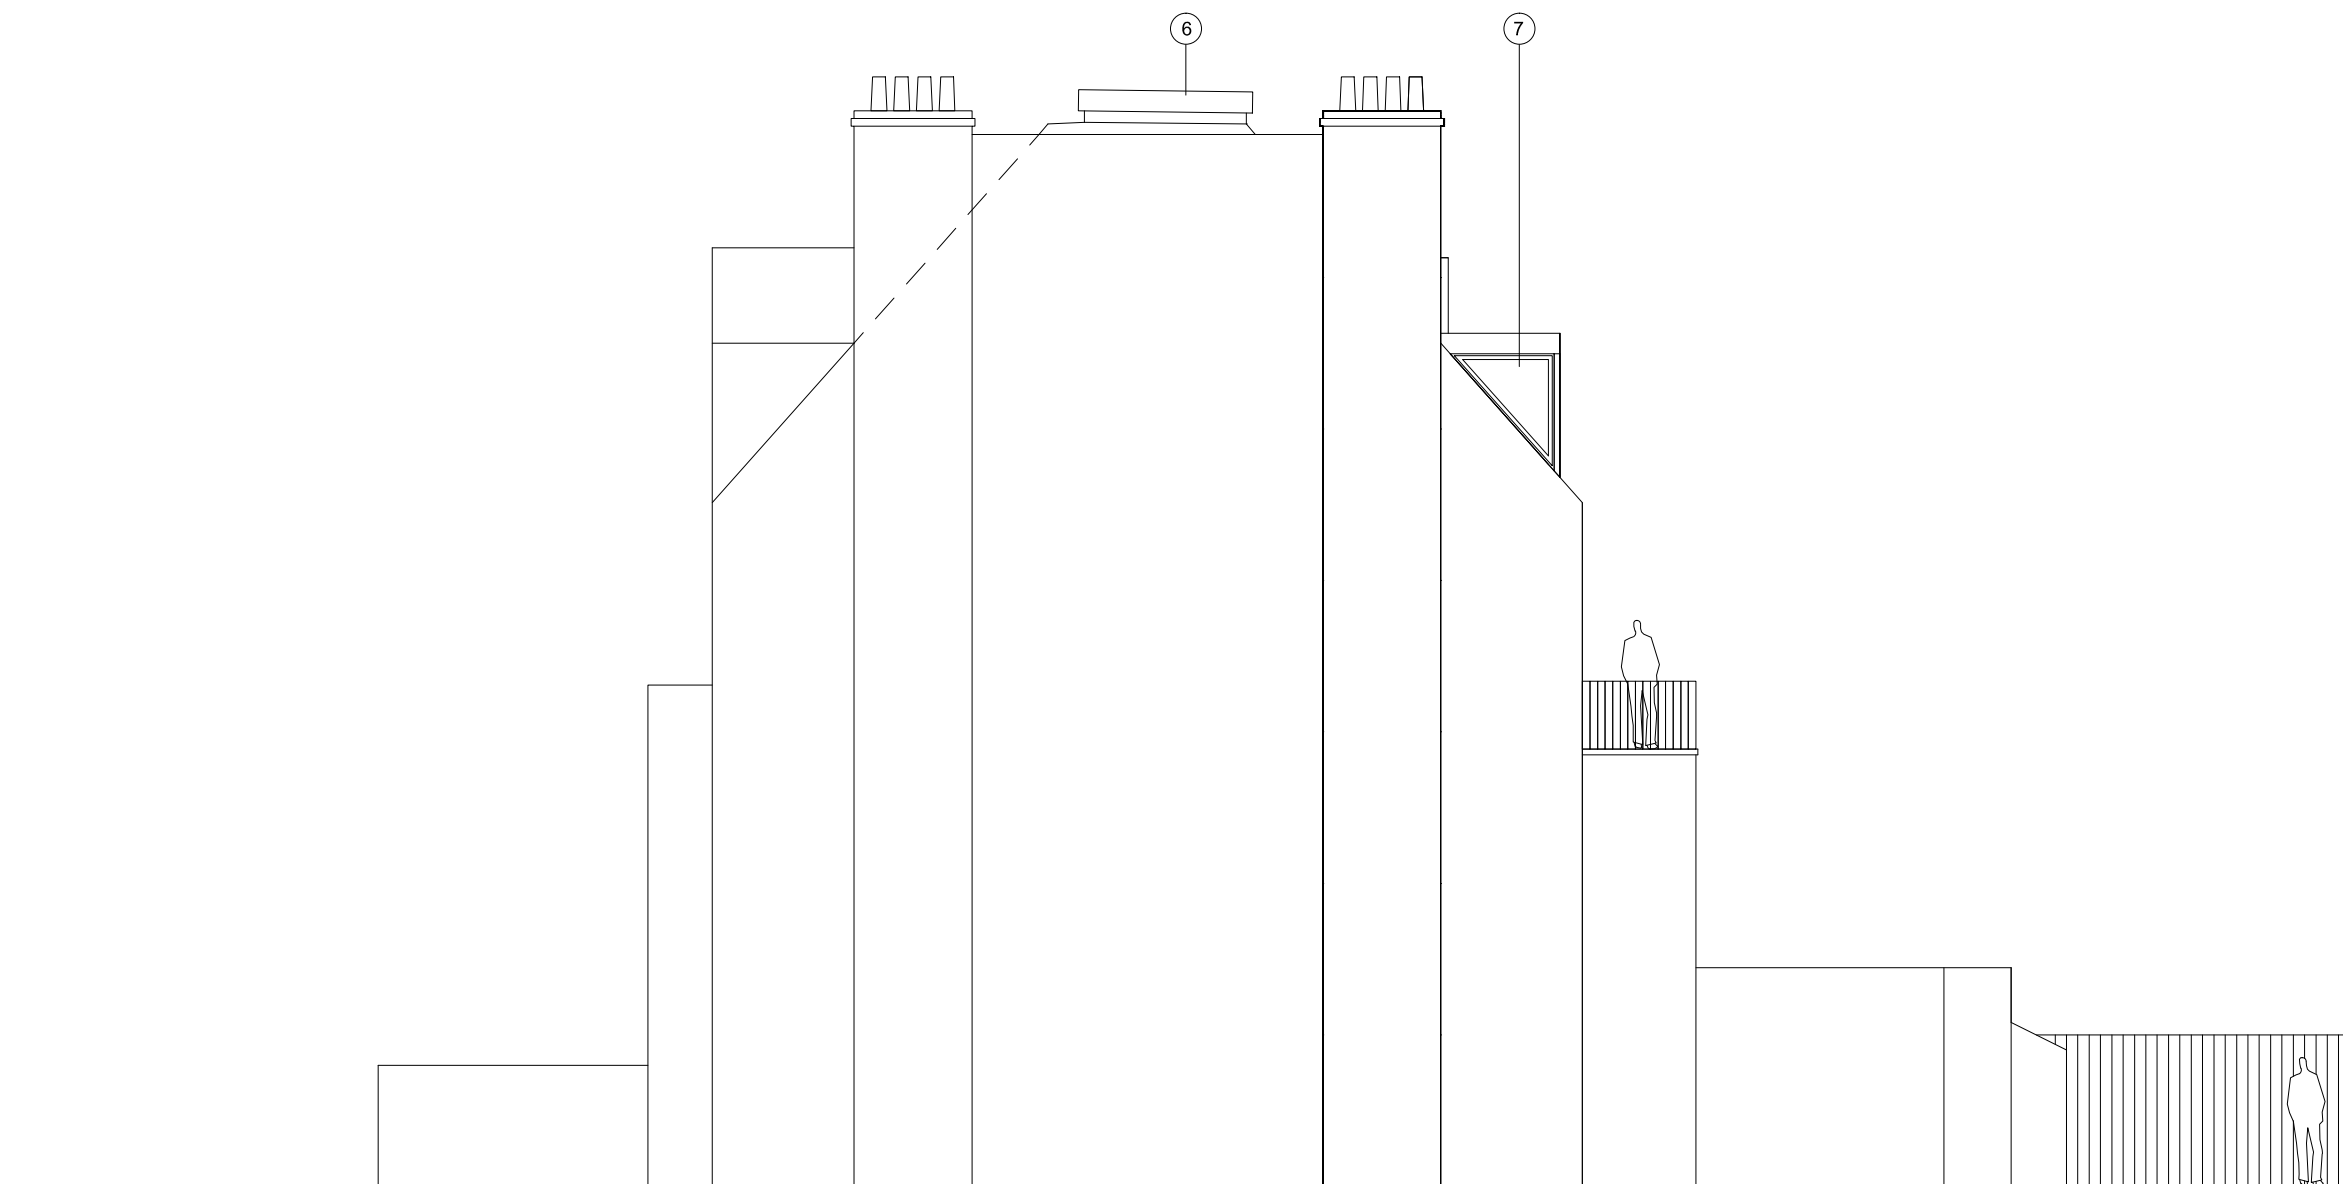

Proposed Side Elevation

Revision:	Comment:	Date:	Check:
P01	Revised Planning	18.05.15	LB
P02	Revised Planning - labels added	22.05.15	LB

Project:
Residential Roofsace conversion and extension for
Mr Kester Scott

Address:
75 Parliament Hill, Hampstead, London
NW3 2TH

Drawing name:
Proposed North Elevation

Drawing number:
013

Date:
May '15

Scale:
1:100

Drawing Size:
A3

Job number:
003

Revision:
P02