



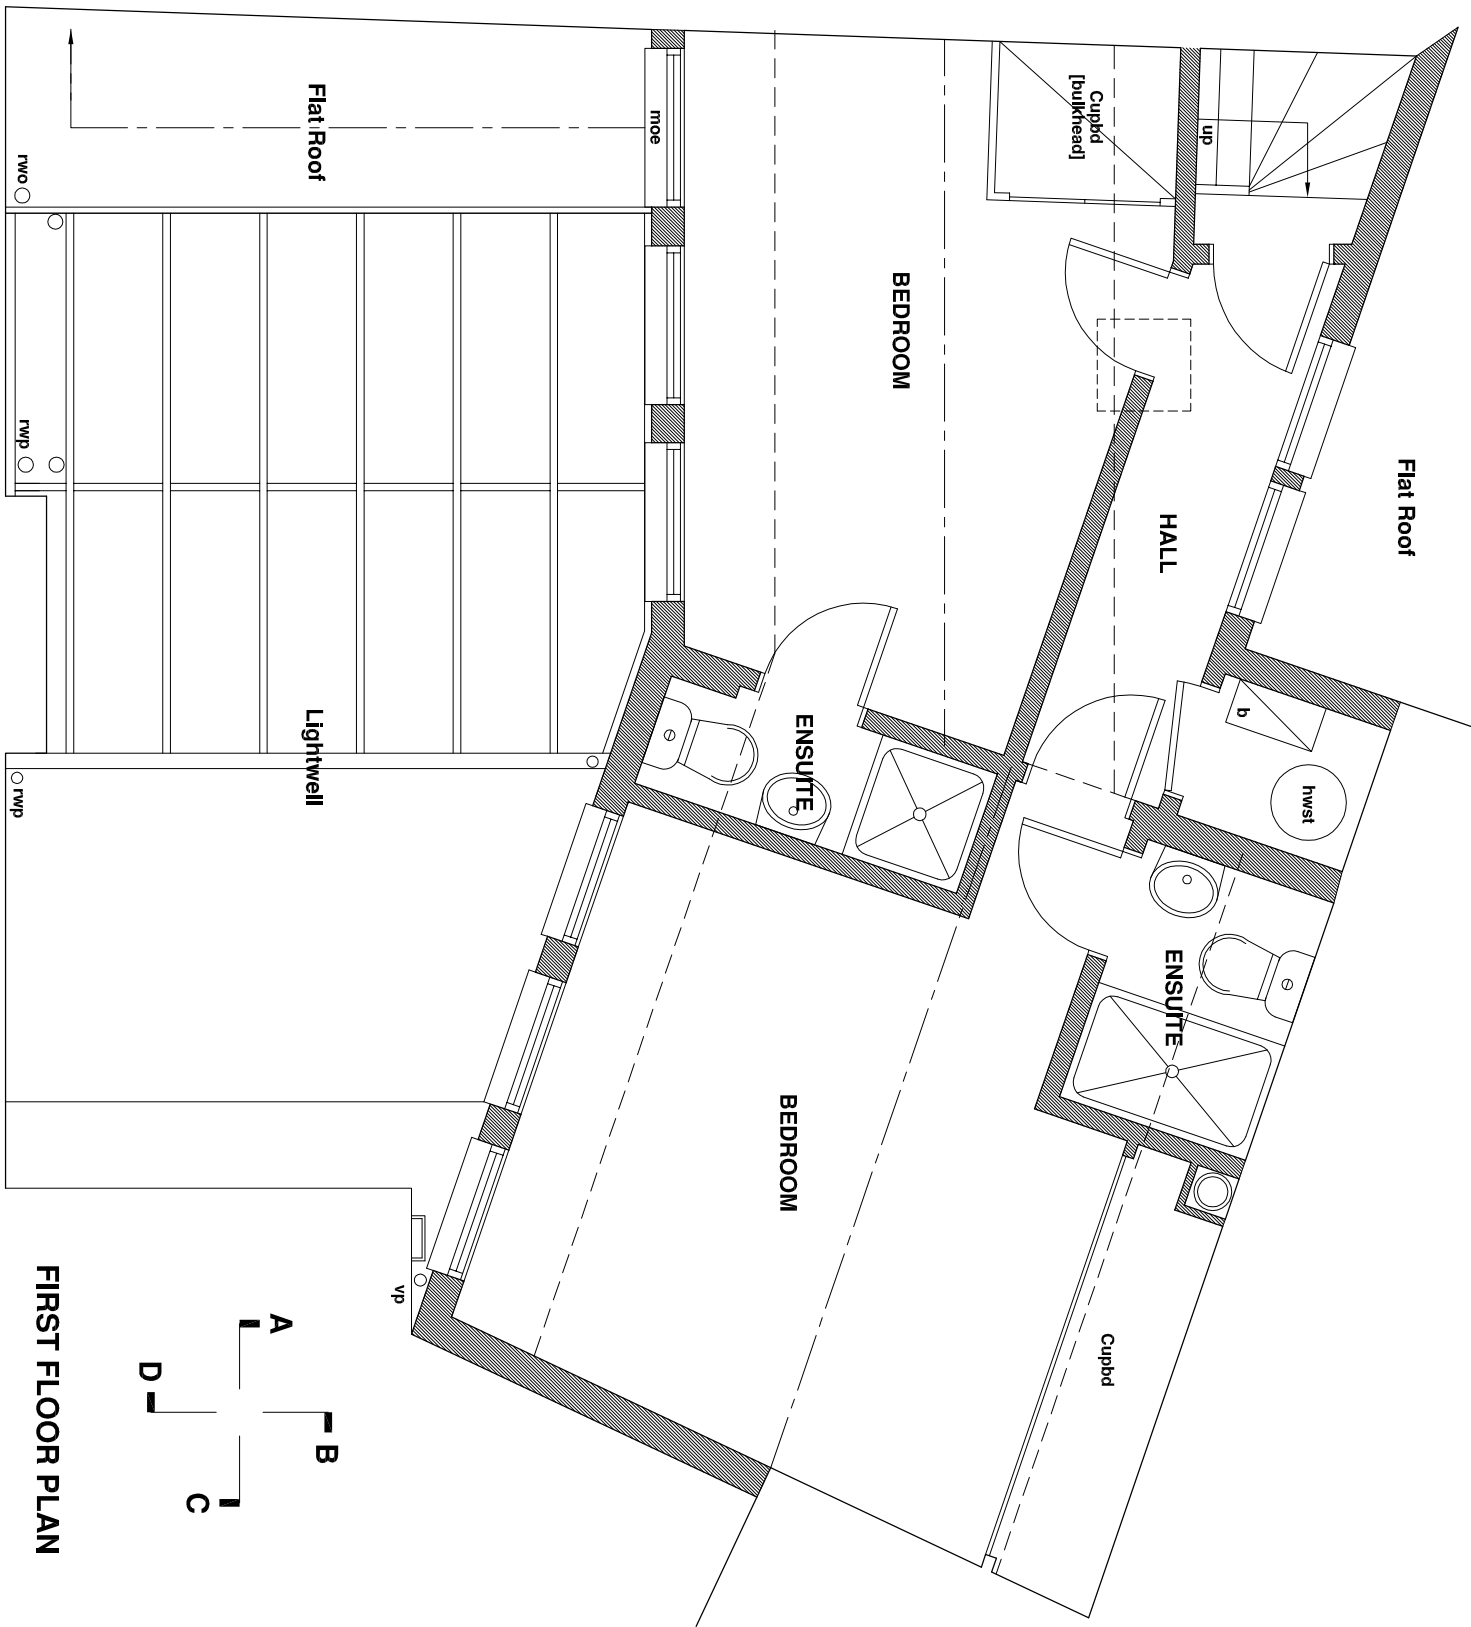

FIRST FLOOR PLAN

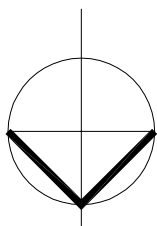

Scale	Date
1:50@A4	FEBRUARY 2015
Dwg by	Client
GRK	NASH HOMES
JOB NO.	DWG NO.
15002	L (0 -) 03A

Title	CL/ SFB
LOCATION DWG GA AS EXISTING PLAN	
Job	THE COTTAGE, 18 MONMOUTH STREET, LONDON WC2
Architects	GORDON R KERR AND ASSOCIATES LONG CROSS HOUSE, LONG CROSS HILL, ARFORD, HEADLEY, HANTS GU35 8BS Tel/Fax: 01428 717242 e: gordon@grkerrassoc.wanadoo.co.uk