


ground floor

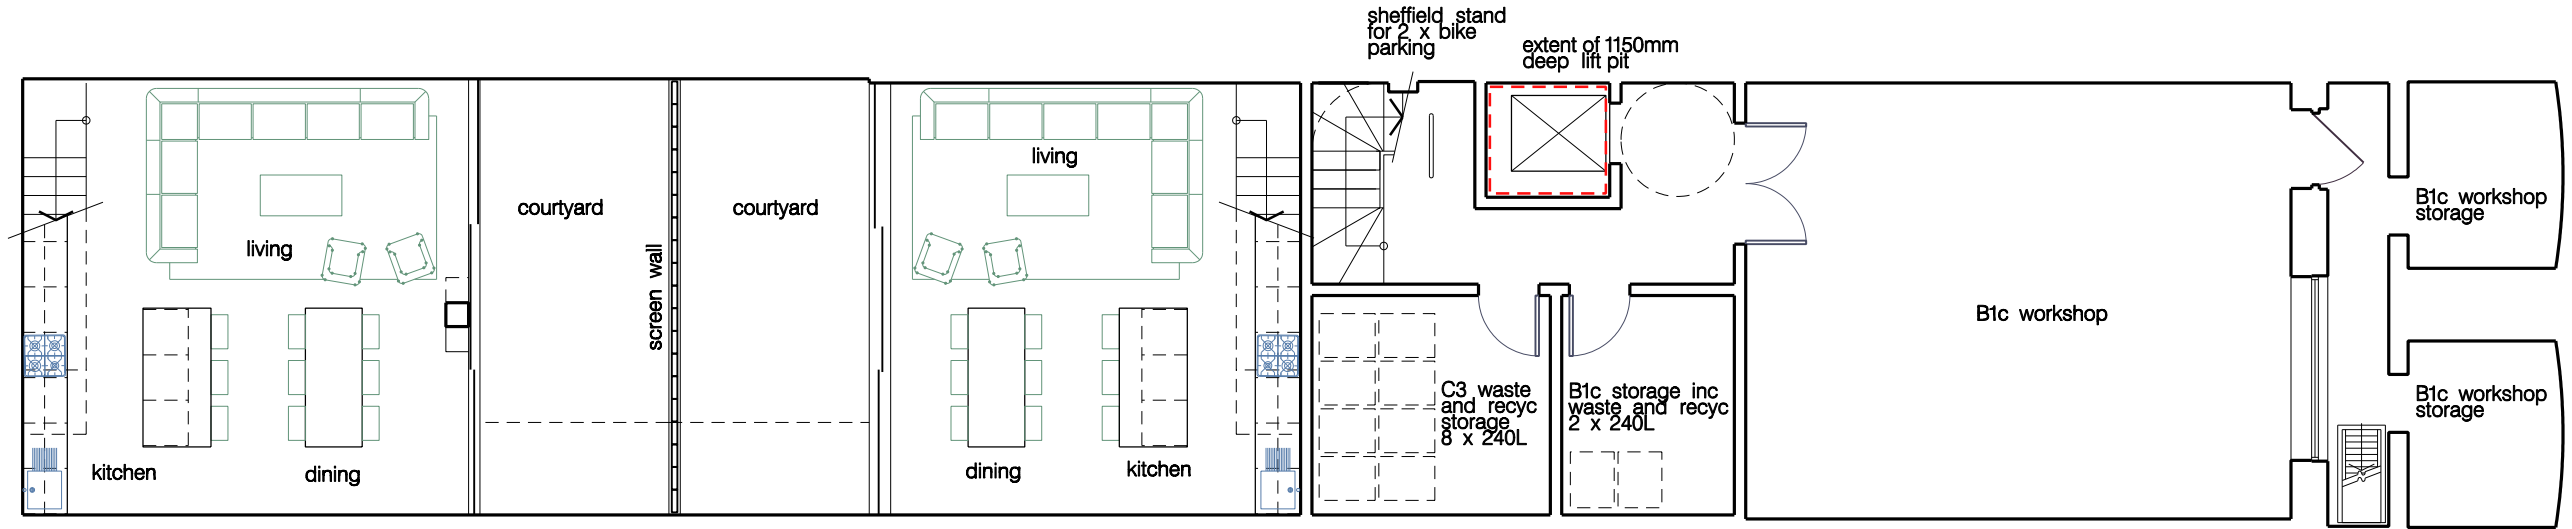


lower ground floor

Rev	Notes	Date
-	issued for planning	27.03.15
A	waste, recycling and bike storage updated	06.04.15

- all dimensions are to be checked on site and any discrepancies reported to the architect  
 - architect to be informed of any additional information required  
 - do not scale this drawing

**PLANNING**

 

**WORKS**  
ARCHITECTURE

16 UPPER MONTAGU STREET  
LONDON W1H 2AH  
020 7224 8750  
WWW.WORKSARCHITECTURE.COM

Project: 84 hatton garden

Title: proposed floor plans

Date: 06.04.15 Drawn: js Scale: 1:100@a3  
1:50@a1 Drawing Number: pl 101 Revision: A