



NORTH-WEST BOUNDARY ELEVATION

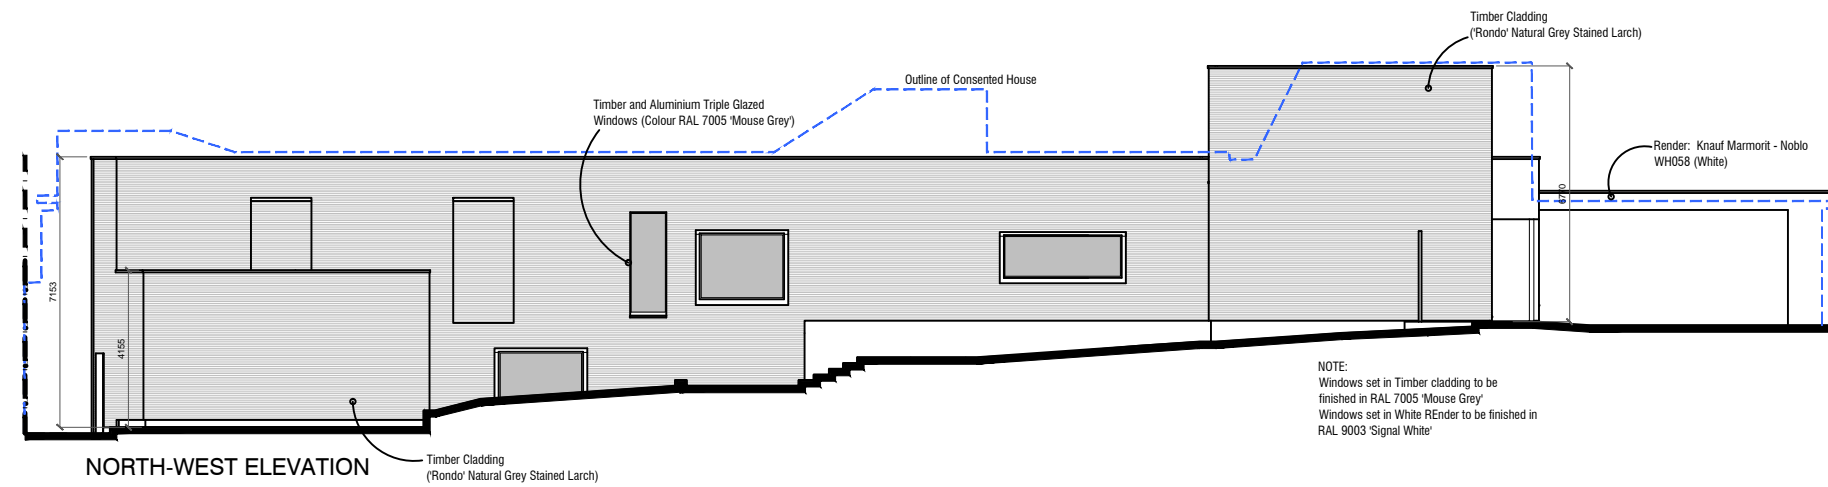

NORTH-WEST ELEVATION

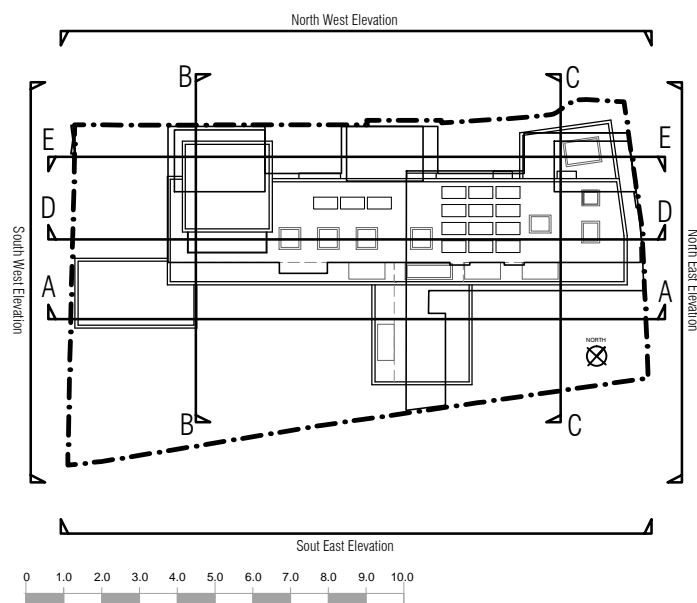

REV: A DATE: May 15 Notes: Materials Notes added

THE HOUSE DESIGNERS.		PROJECT Ms R Lord & Mr J Weston	ISSUE PLANNING
C/O URBAN CURVE ARCHITECTURE LTD 450 BRICK DRIVE, GREEN PARK READING, RG2 6JU T 01189610008 E INFO@URBANCURVE.CO.UK		SITE ADDRESS 92 FITZJOHN'S AVENUE, NW3	DRAWING TITLE Proposed North West Elevations and Section
PROJECT NO: P094	DATE: NOV 2014	SCALE: 1:200 @ A3 or 1:100 @ A1	DRAWING NO: P094-105
DATE: NOV 2014	SCALE: 1:200 @ A3 or 1:100 @ A1	DRAWN BY: NAB	REVISION A

The Copyright in this document and design is confidential to and the property of Urban Curve Architecture Limited