




02 Second Floor Plan

Horden Cherry Lee Architects Limited ©
 36-38 Berkeley Square London W1J 5AE
 T 020 7495 4119 F 020 7493 7162 E info@hcla.co.uk
 Check all dimensions on site Do not scale drawing All dimensions in millimetres

Rev	Date	Drawn	Checked	Approved	Revision Note
A	25/02/2015	CLW	CM	BL	For Information
B	06/03/2015	CLW	CM	BL	For Information
C	10/03/2015	CLW	CM	BL	For Information
D	20/03/2015	CLW/CM	CM	BL	Landscape Updated

Rev	Date	Drawn	Checked	Approved	Revision Note
E	22/03/2015	CLW/CM	CM	BL	For Planning

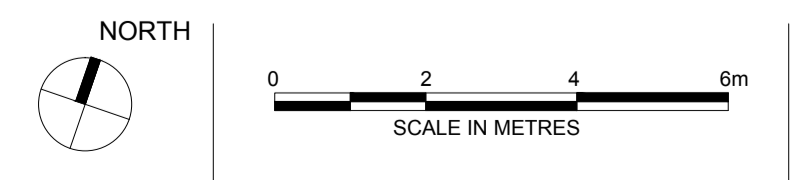

horden cherry lee architects

Project: 11 Black Burn Road
 Drawing: General Arrangement Floor Plan - Second Floor Level 02
 Drawn: CLW Checked: CM Approved: BL Date: 24/02/2015
 Scale: 1:100@A1 1:200@A3

Stage: Planning App

Company Code: HCL
 Category: Level 02
 Drawing No: 2103
 HCLA Project No: 589
 Revision: E