



01 East Elevation

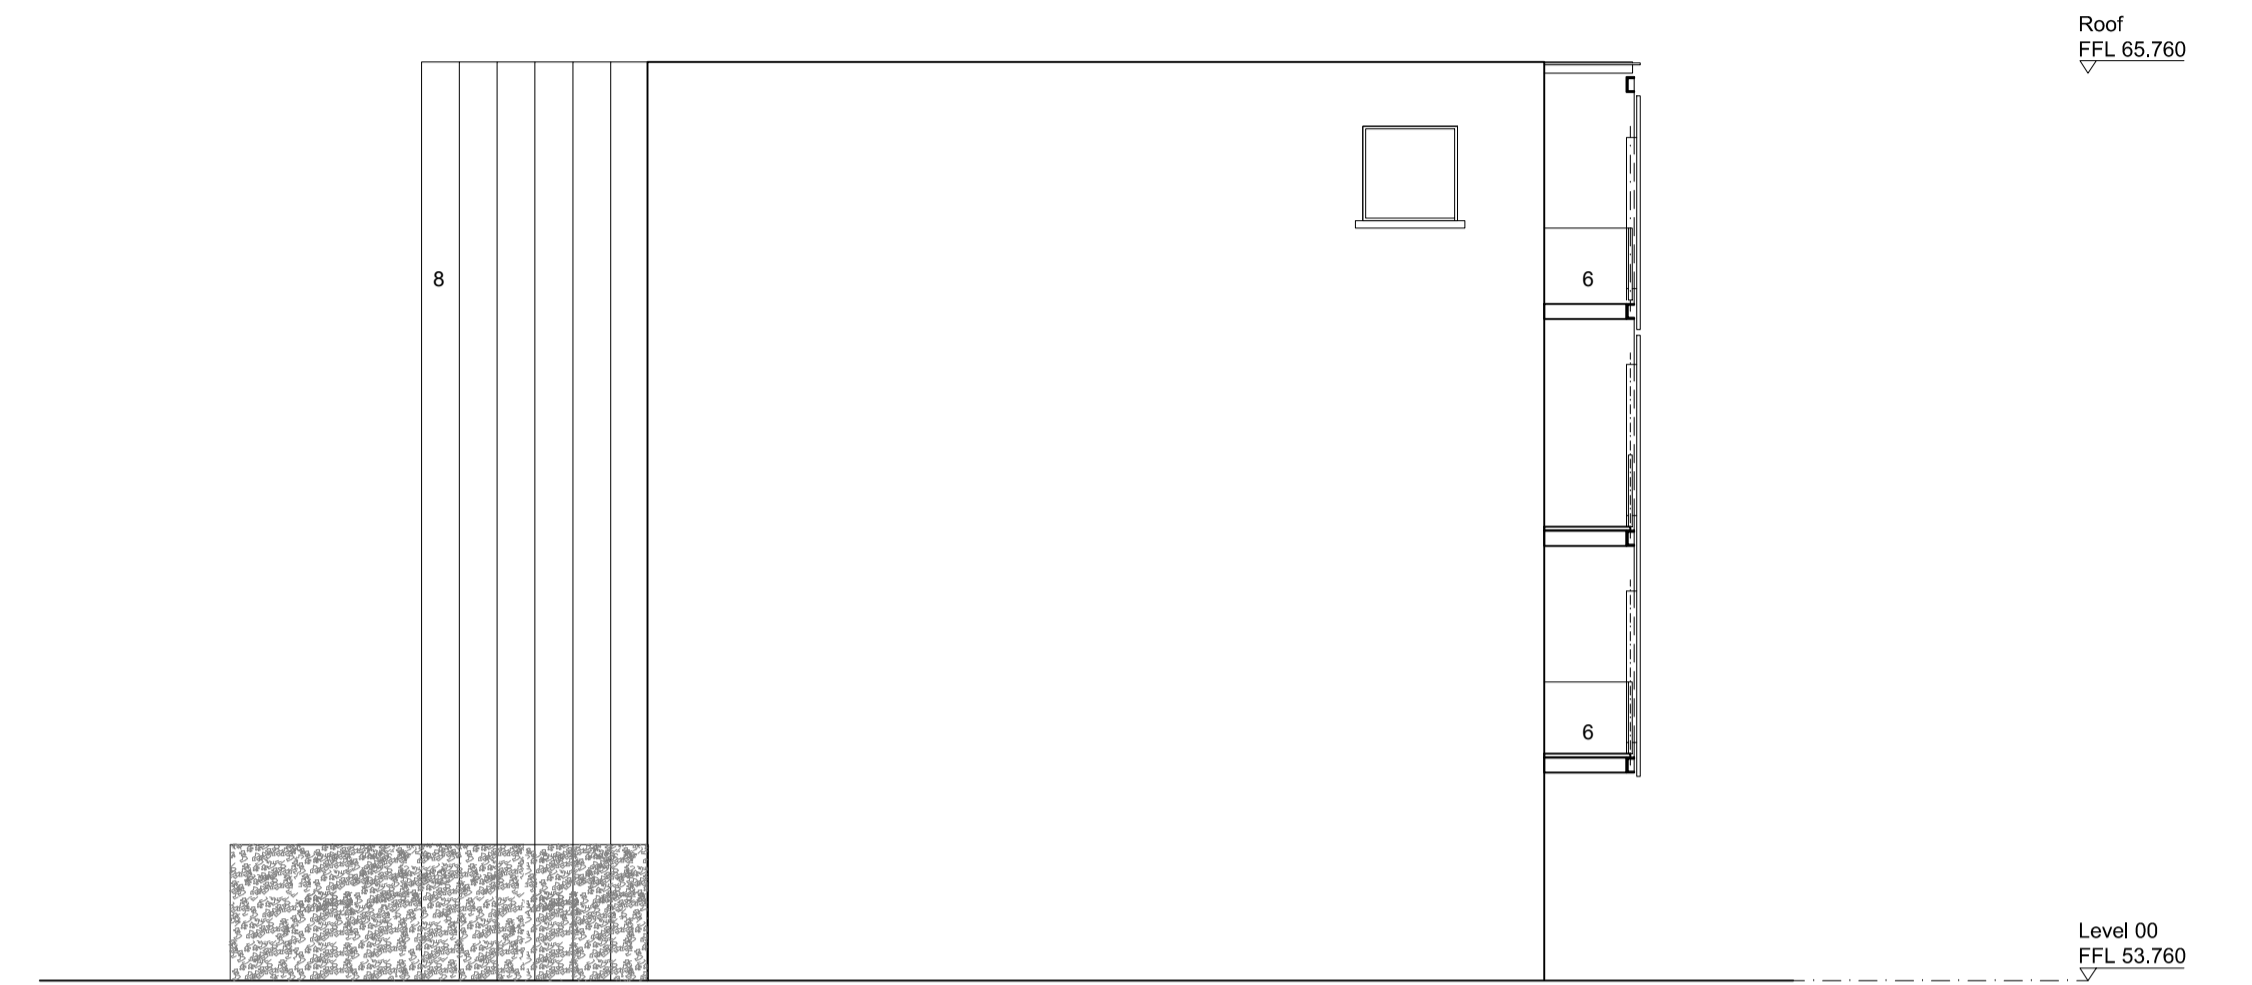

02 West Elevation

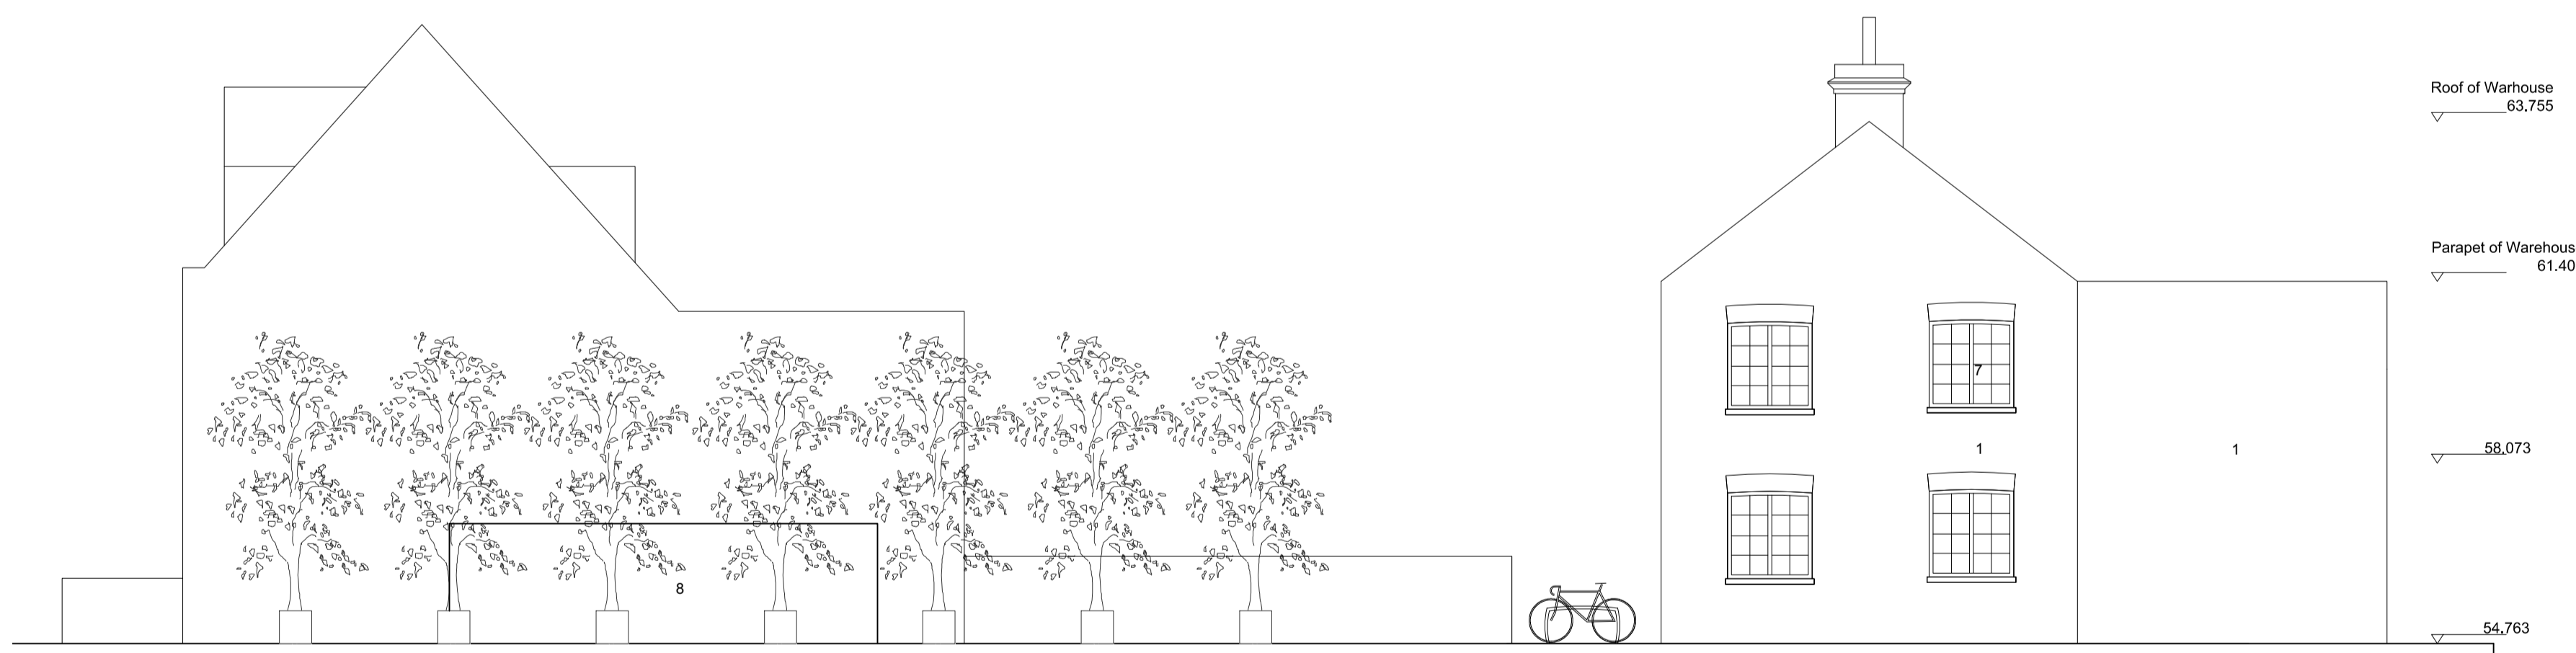

03 East Elevation Warehouse



04 West Elevation Warehouse

- Materials Key:
- 1) Brick
 - 2) Triple Glazing
 - 3) Slate Roof
 - 4) PV Panels
 - 5) Aluminum Structural Members
 - 6) Balcony
 - 7) Double Glazing
 - 8) White Render

Rev	Date	Drawn	Checked	Approved	Revision Note
A	25/02/2015	CLW	CM	BL	For Information
B	06/03/2015	CLW	CM	BL	For Information
C	10/03/2015	CLW	CM	BL	For Information
D	20/03/2015	CLW	CM	BL	Landscape Updated

