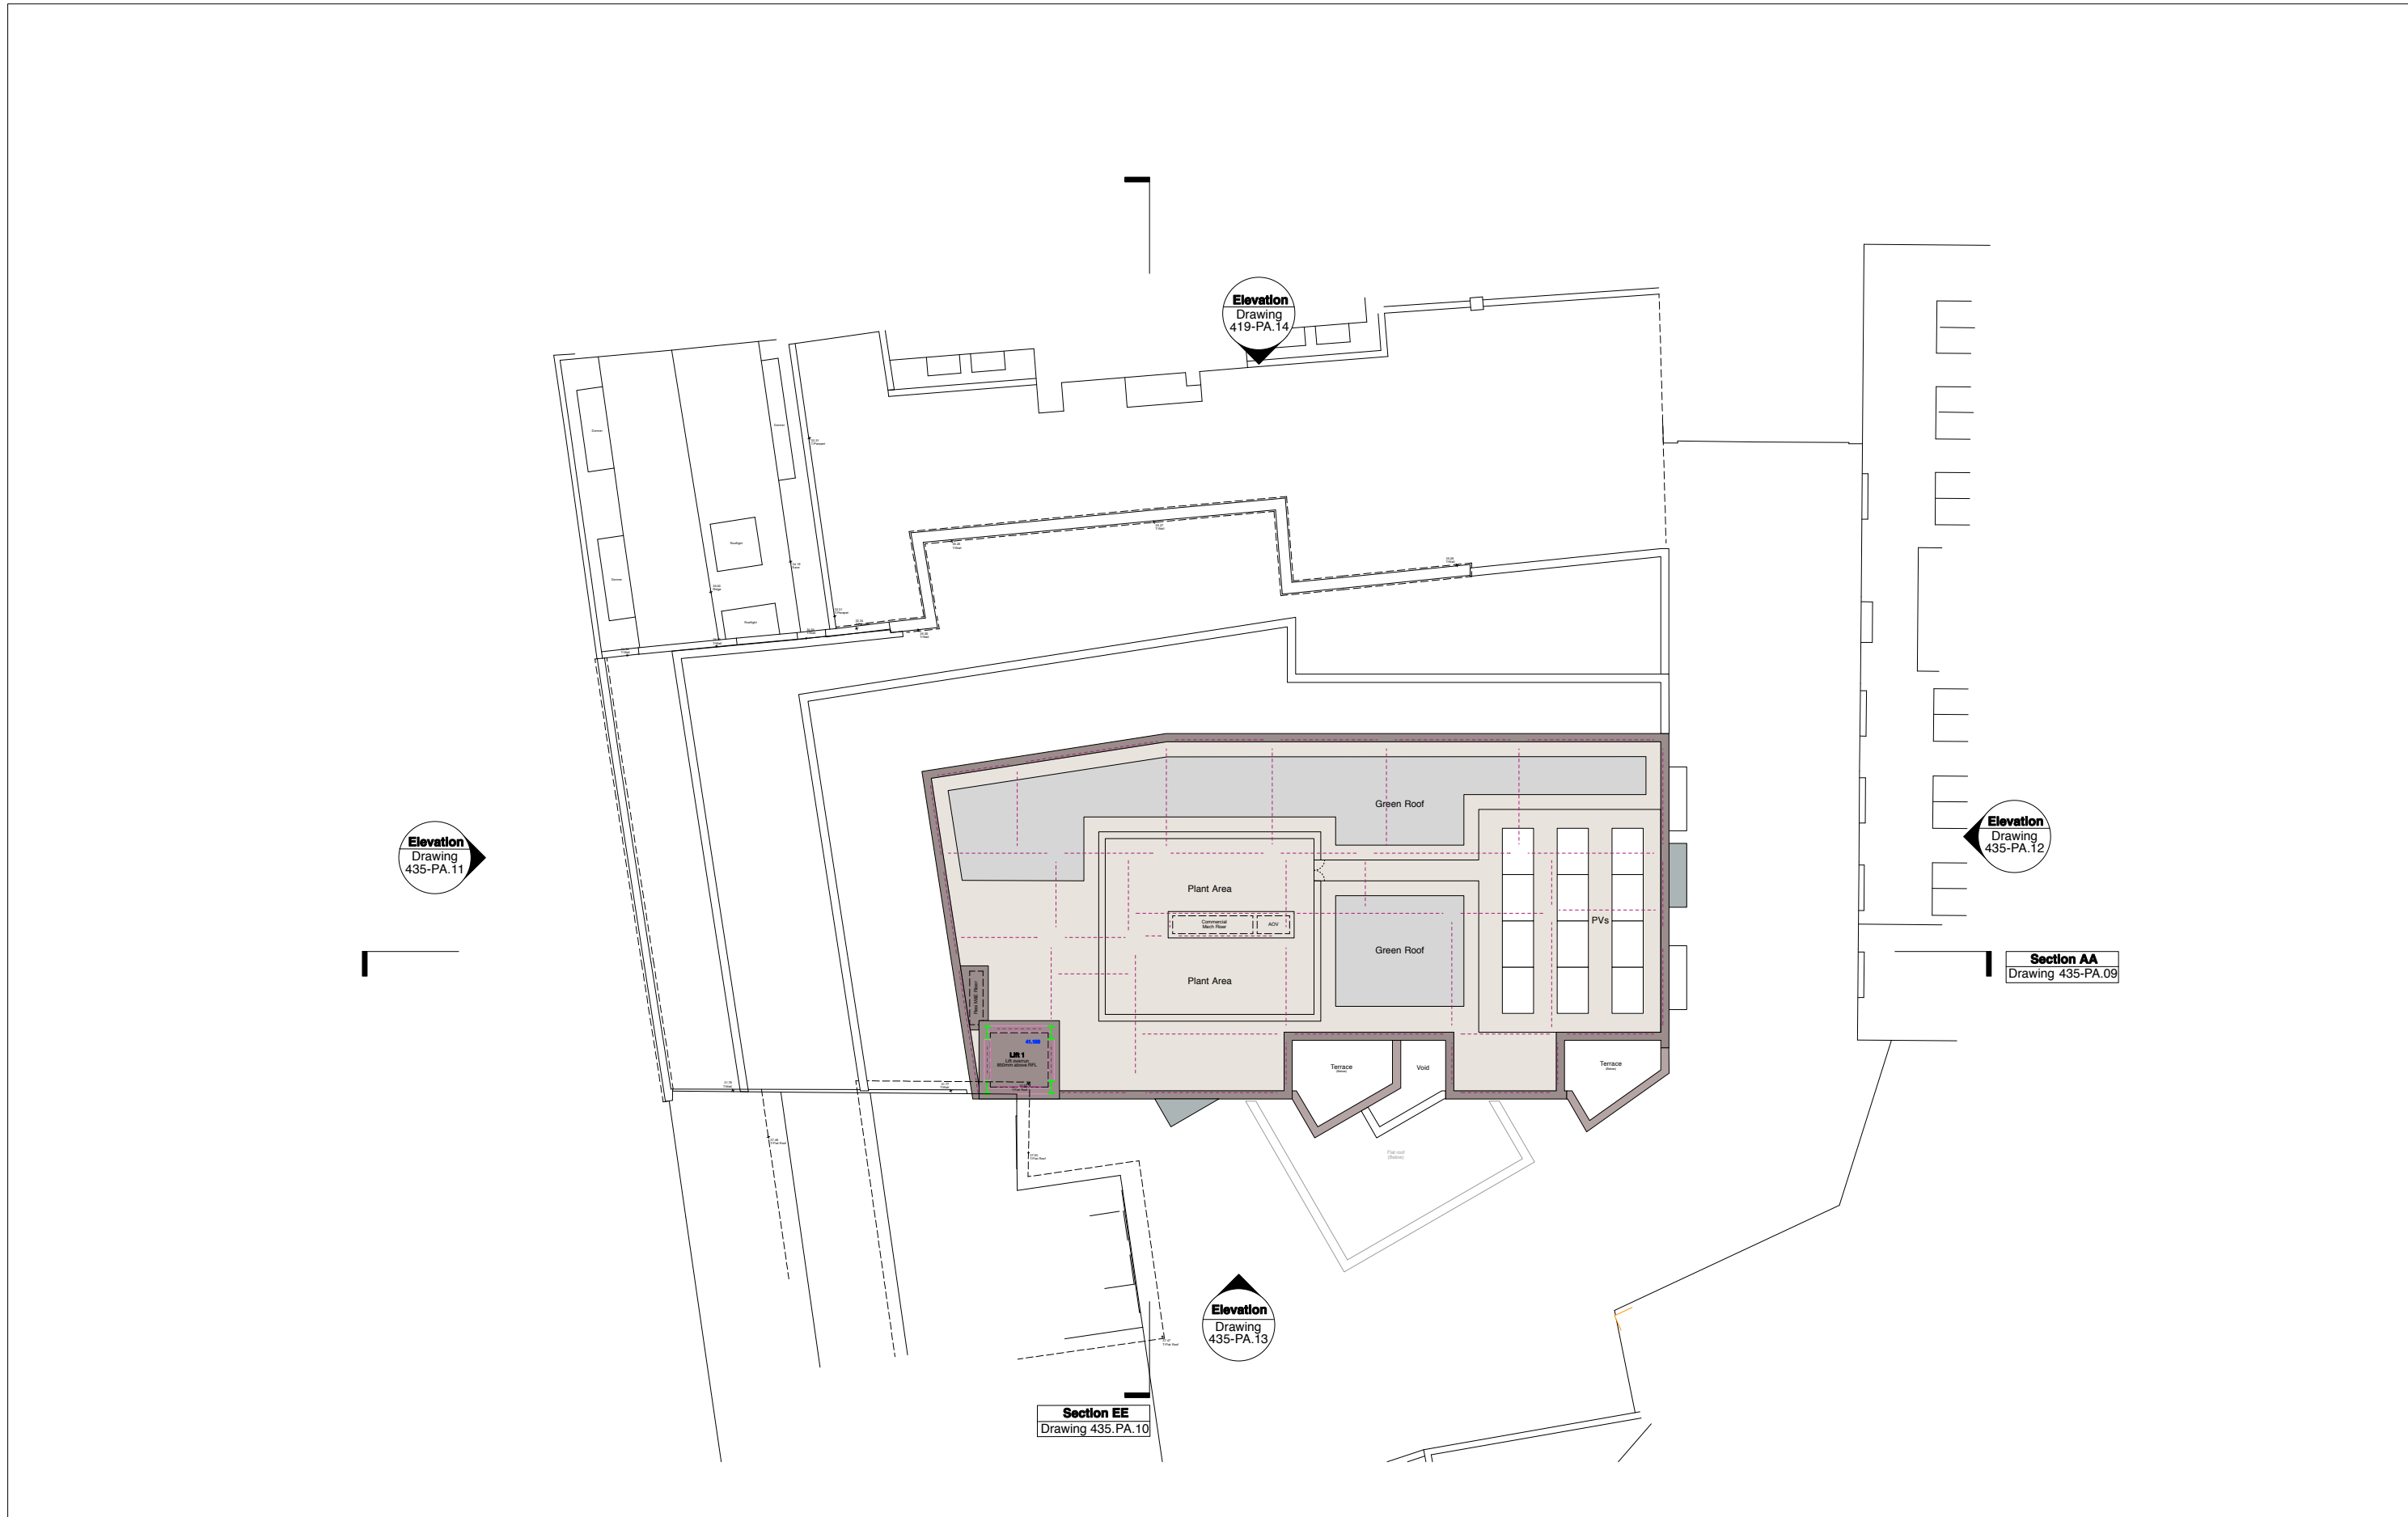


			PROJECT 18-26 HATTON WALL, LONDON, EC1N 8JH					DRAWING TITLE PROPOSED ROOF PLAN SETTING OUT	
			CLIENT BOULTBEE (HATTON WALL) LTD					 architecture & interior design T: 020 7549 2133 F: 020 7549 2144 E: info@gpadltd.com W: www.gpadltd.com Unit 1 9a Dollington Street Clerkenwell London EC1V 0BQ	
rev.	A	date	28/04/2015	notes	Construction developments				
			SCALE 1:100 @A1 / 1:200 @A3		DATE	APRIL 15	DWG BY	JA	REV. B
			CHOXD.	CB	DWG NO.	435-PA.08			
			© gpad London Ltd.						