



Proposed Second floor plan
Scale 1:50@A1

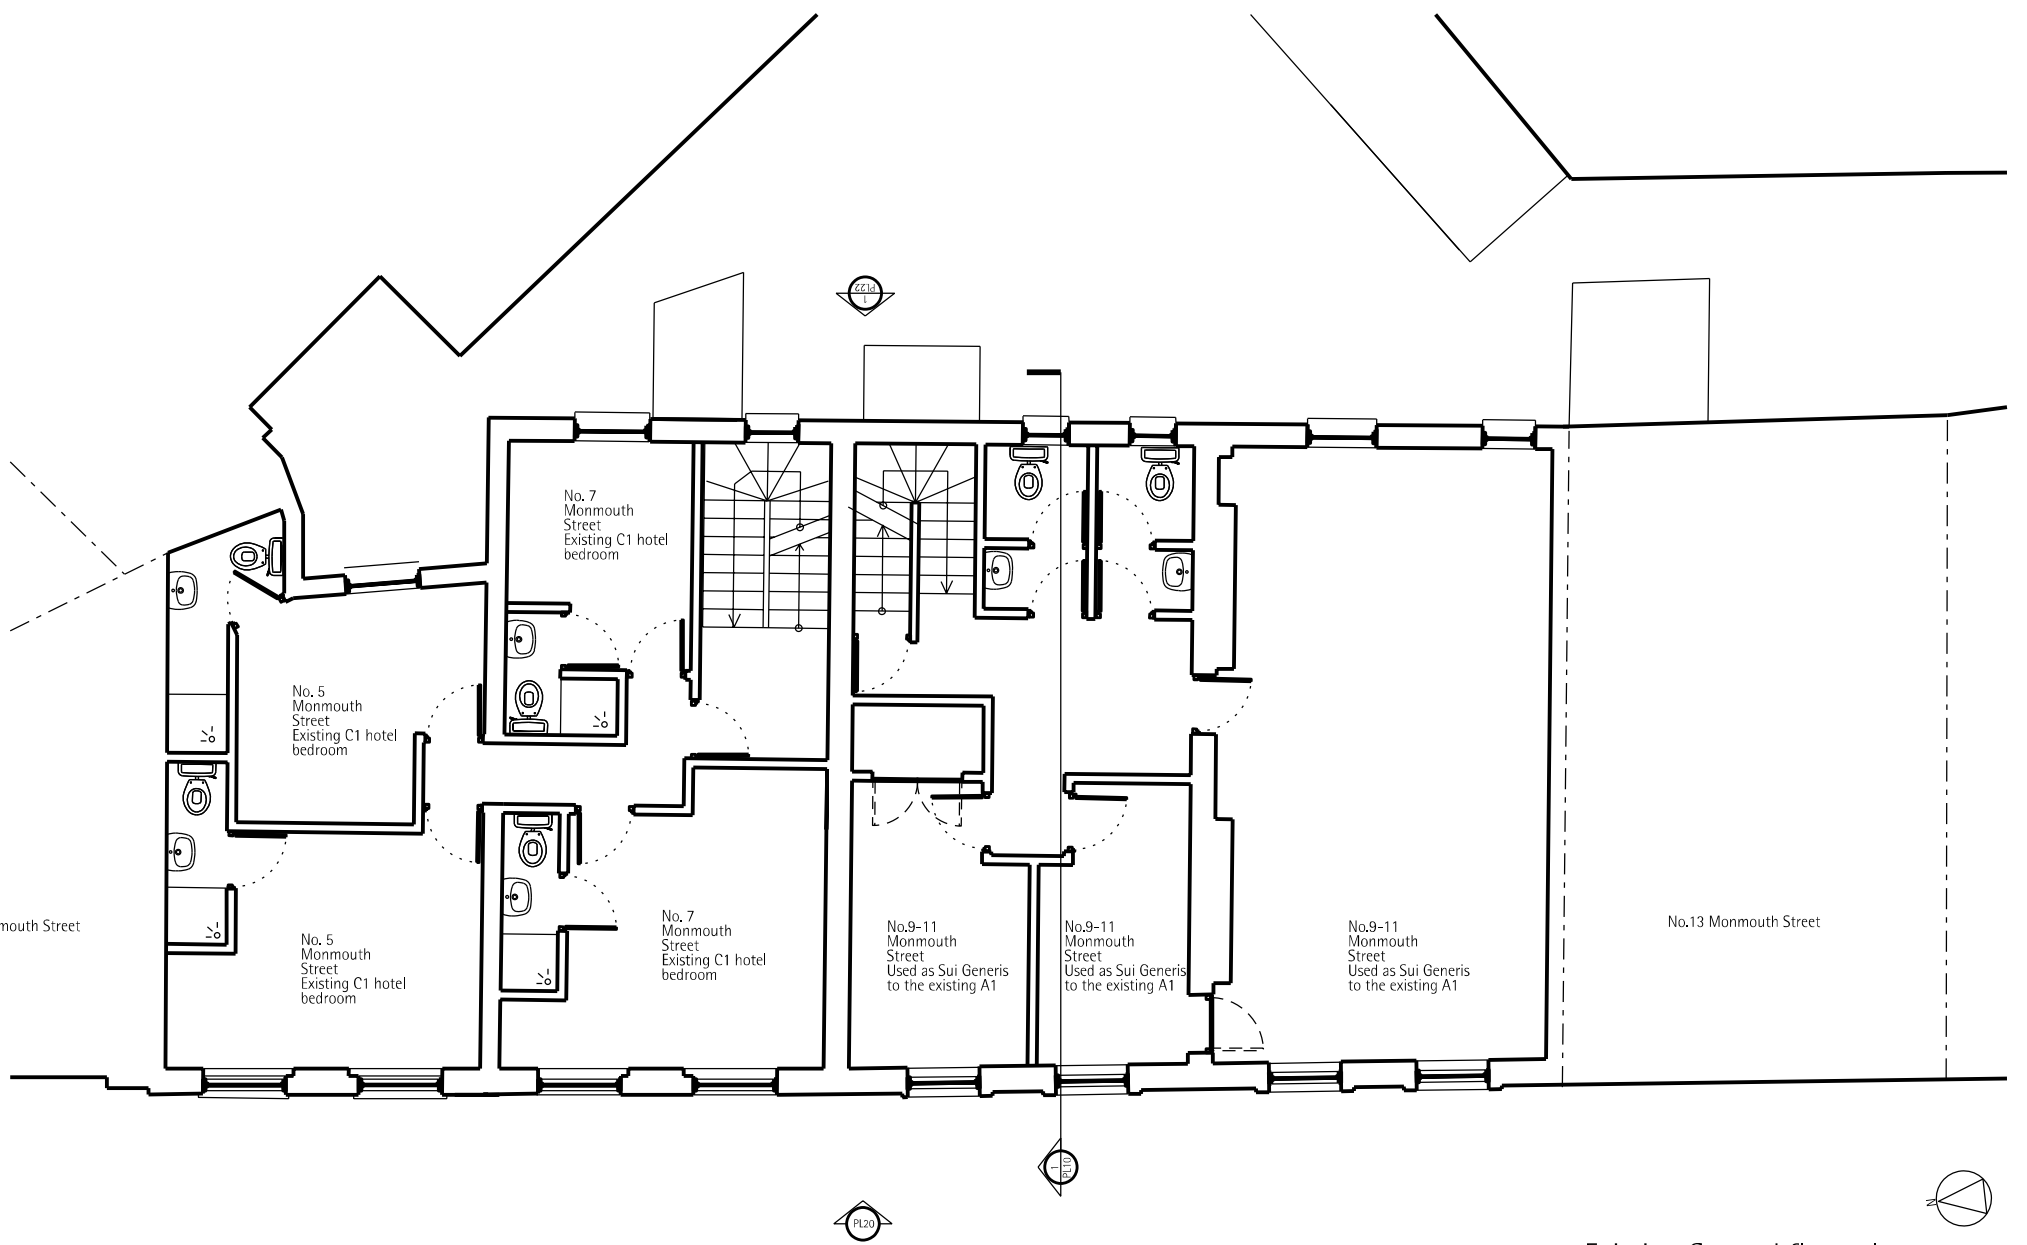

Existing Second floor plan
Scale 1:50@A1

 