



Proposed Third floor plan  
Scale 1:50@A1

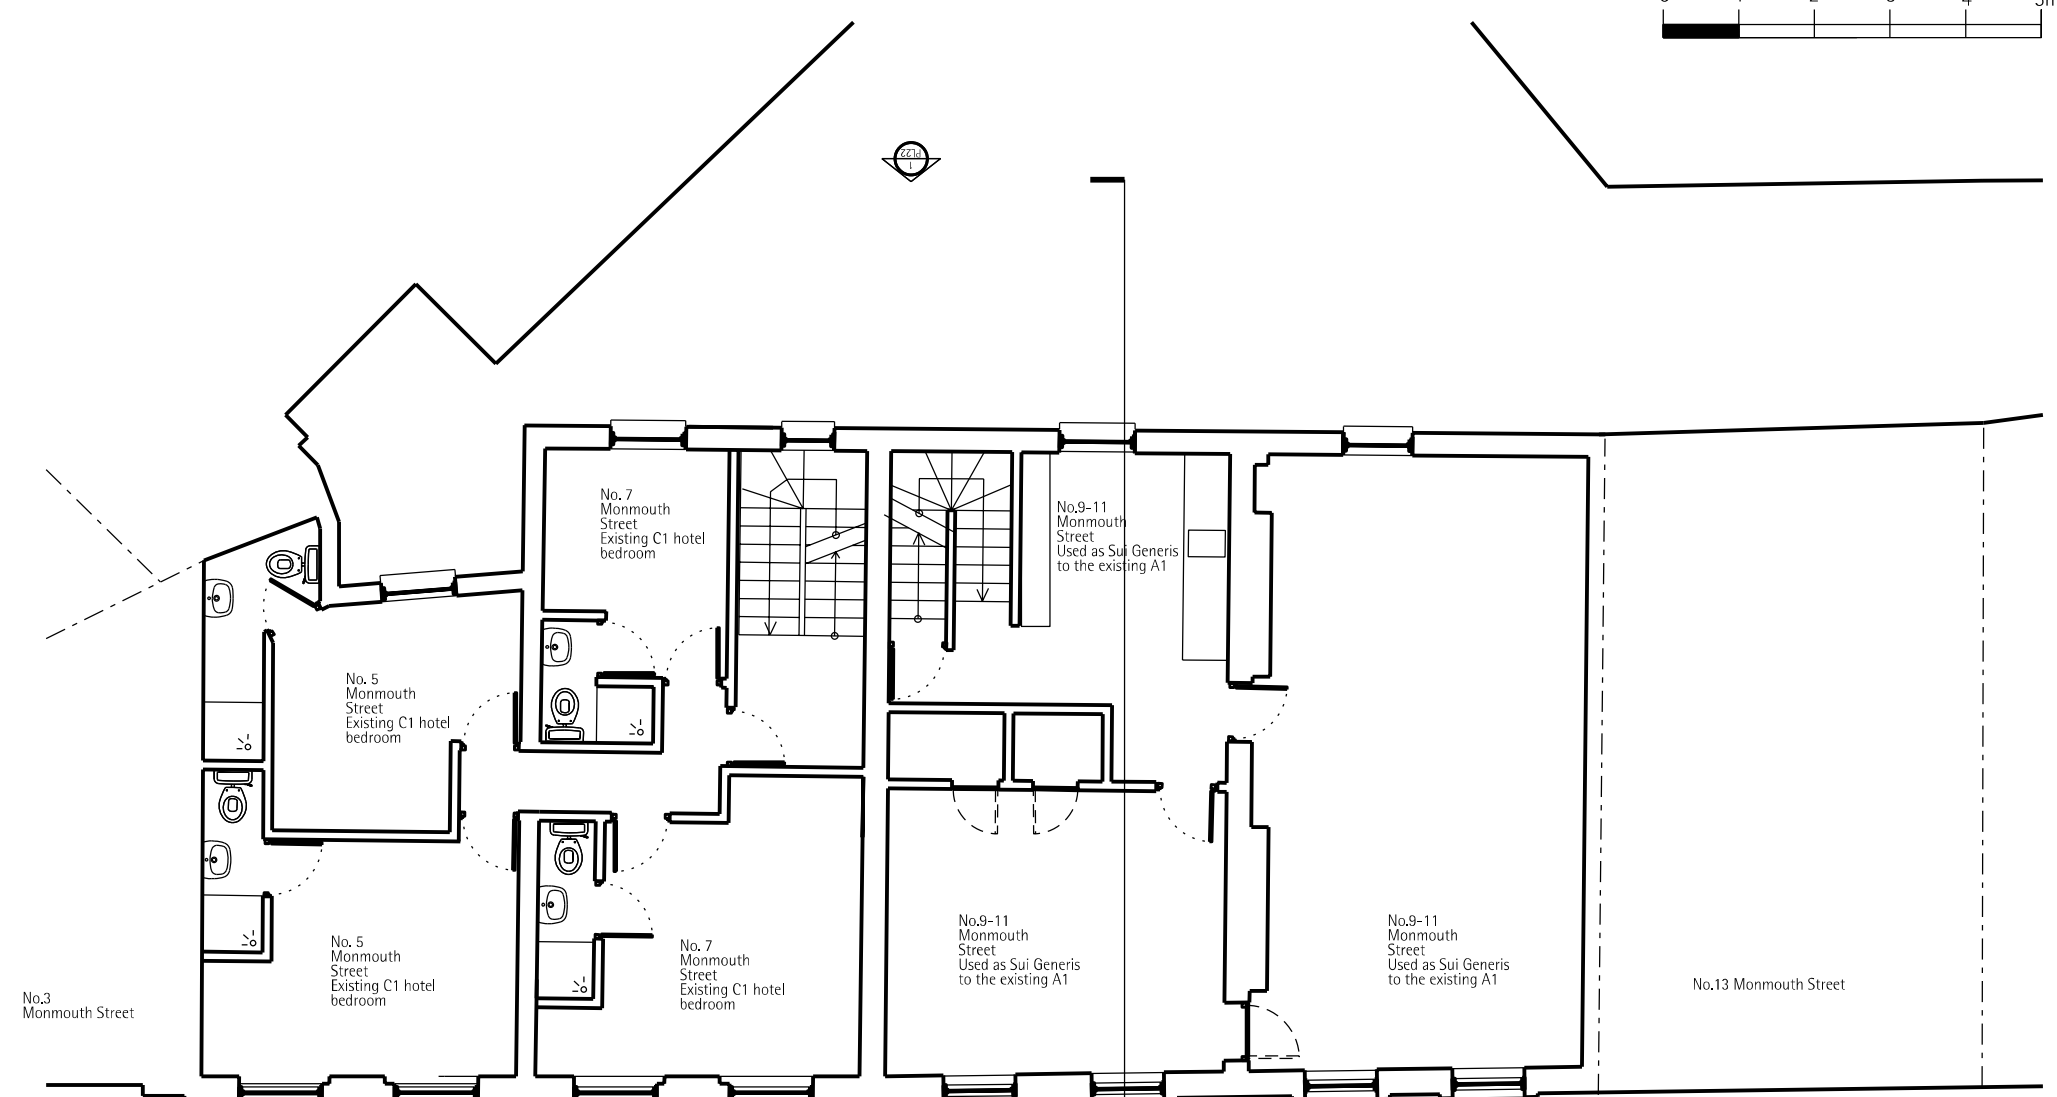

Existing Third floor plan  
Scale 1:50@A1

 