



Proposed Fourth floor plan
Scale 1:50@A1

 

PROPOSED FLOOR AREA INCREASE:

9 Monmouth Street 33.2 sqm
(as previously granted October 2006
Ref:2006/3067/P)

11 Monmouth Street 32.3 sqm
(as previously granted October 2006
Ref:2006/3067/P)

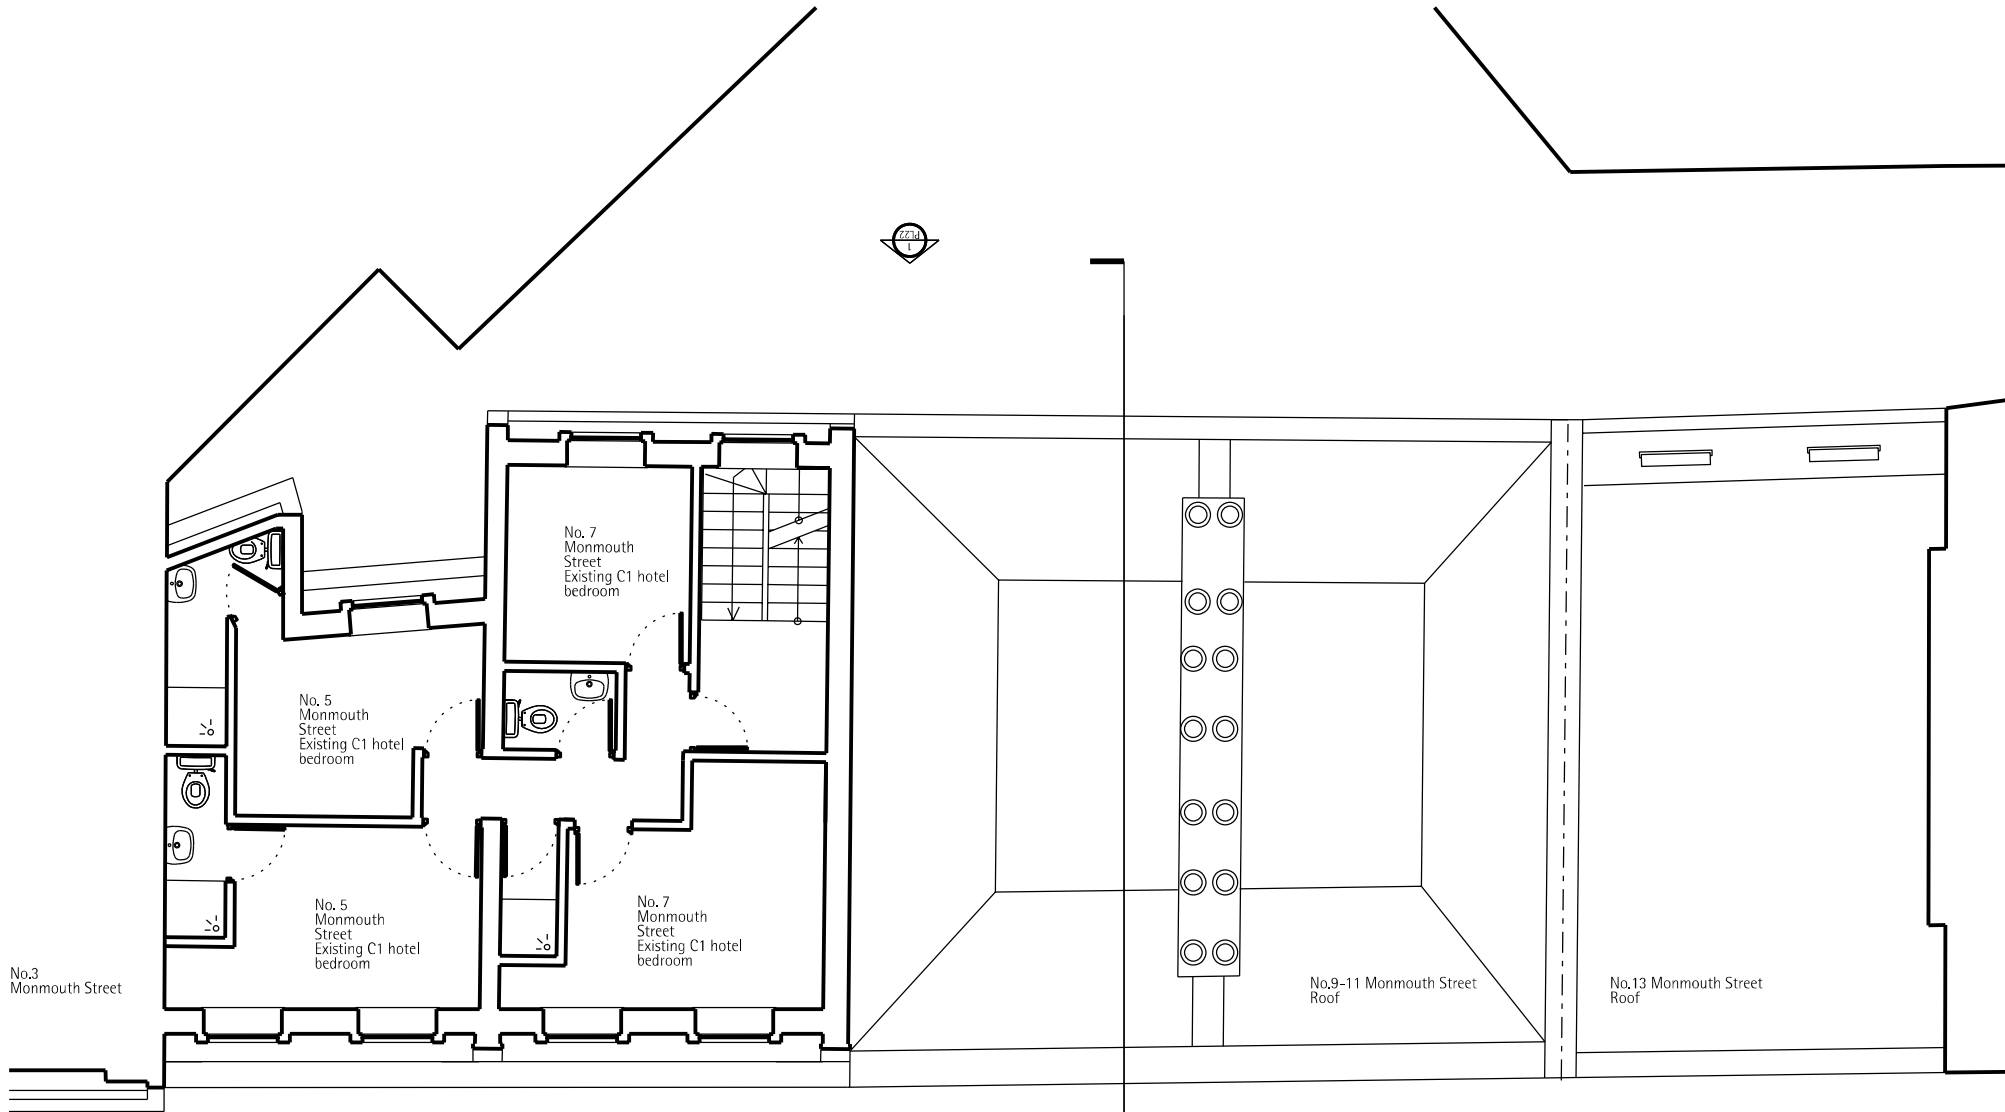

Existing Fourth floor plan
Scale 1:50@A1

