



Datum 40.00m South Elevation to Palmerston Road

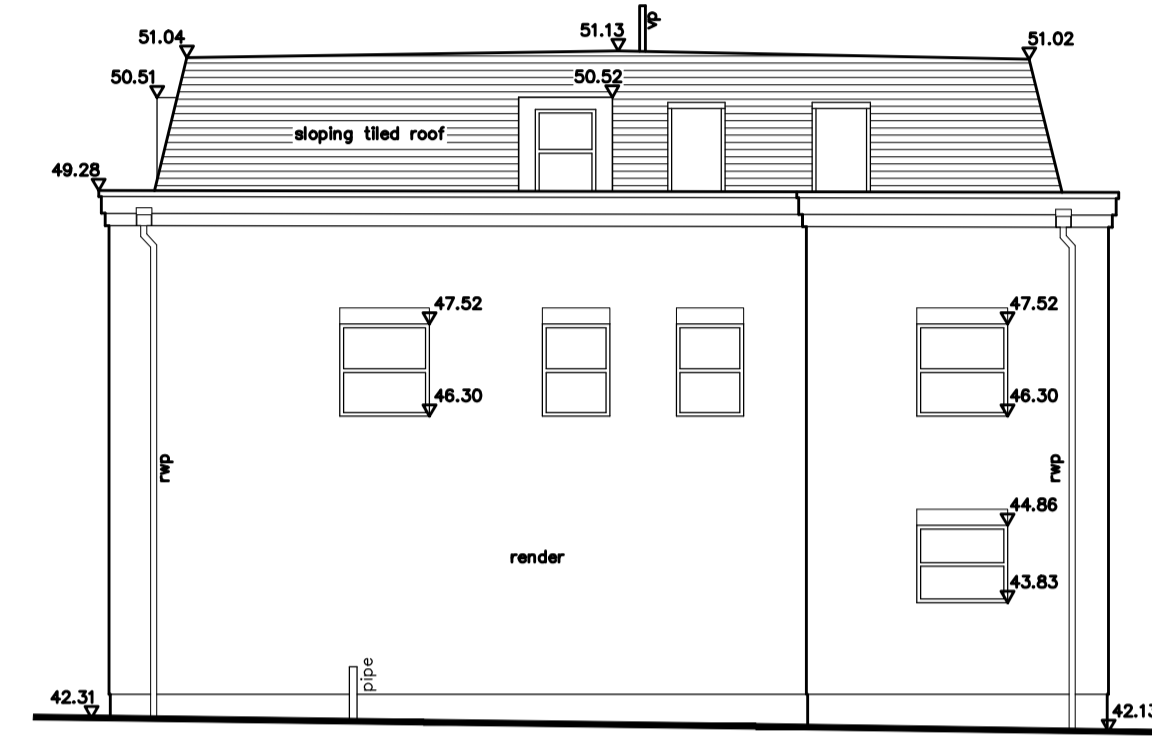


East Elevation of Ventra House

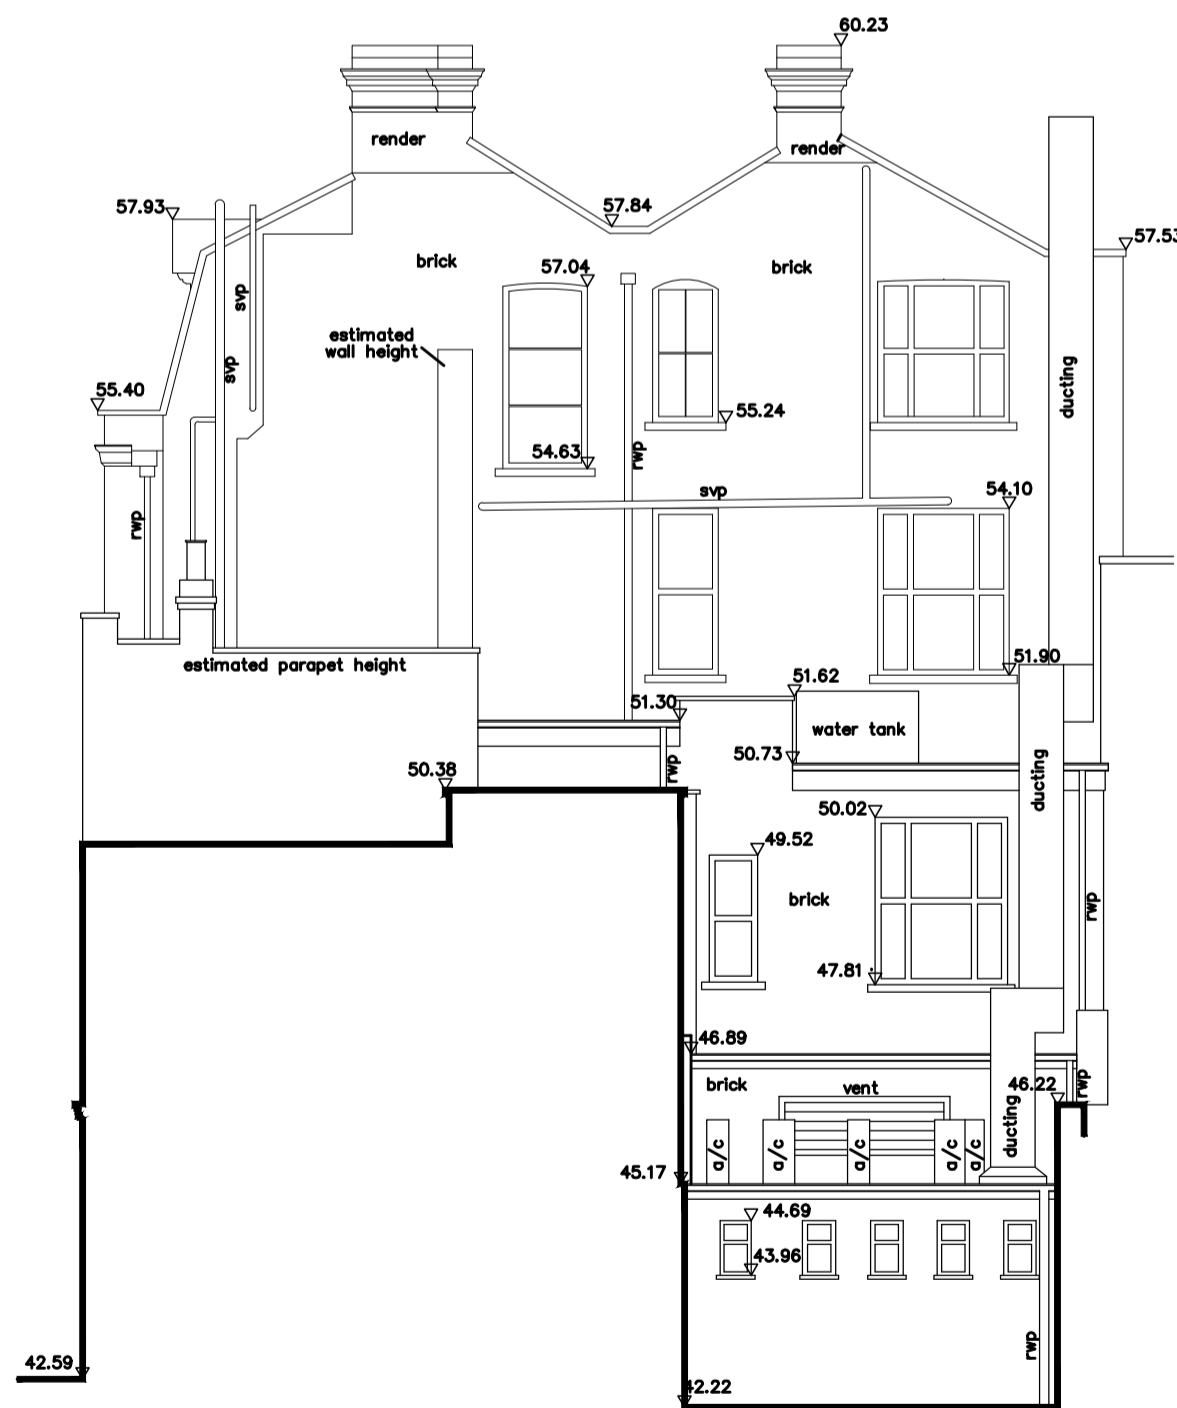

Datum 40.00m East Elevation of 308 Kilburn High Road



West Elevation of Ventra House

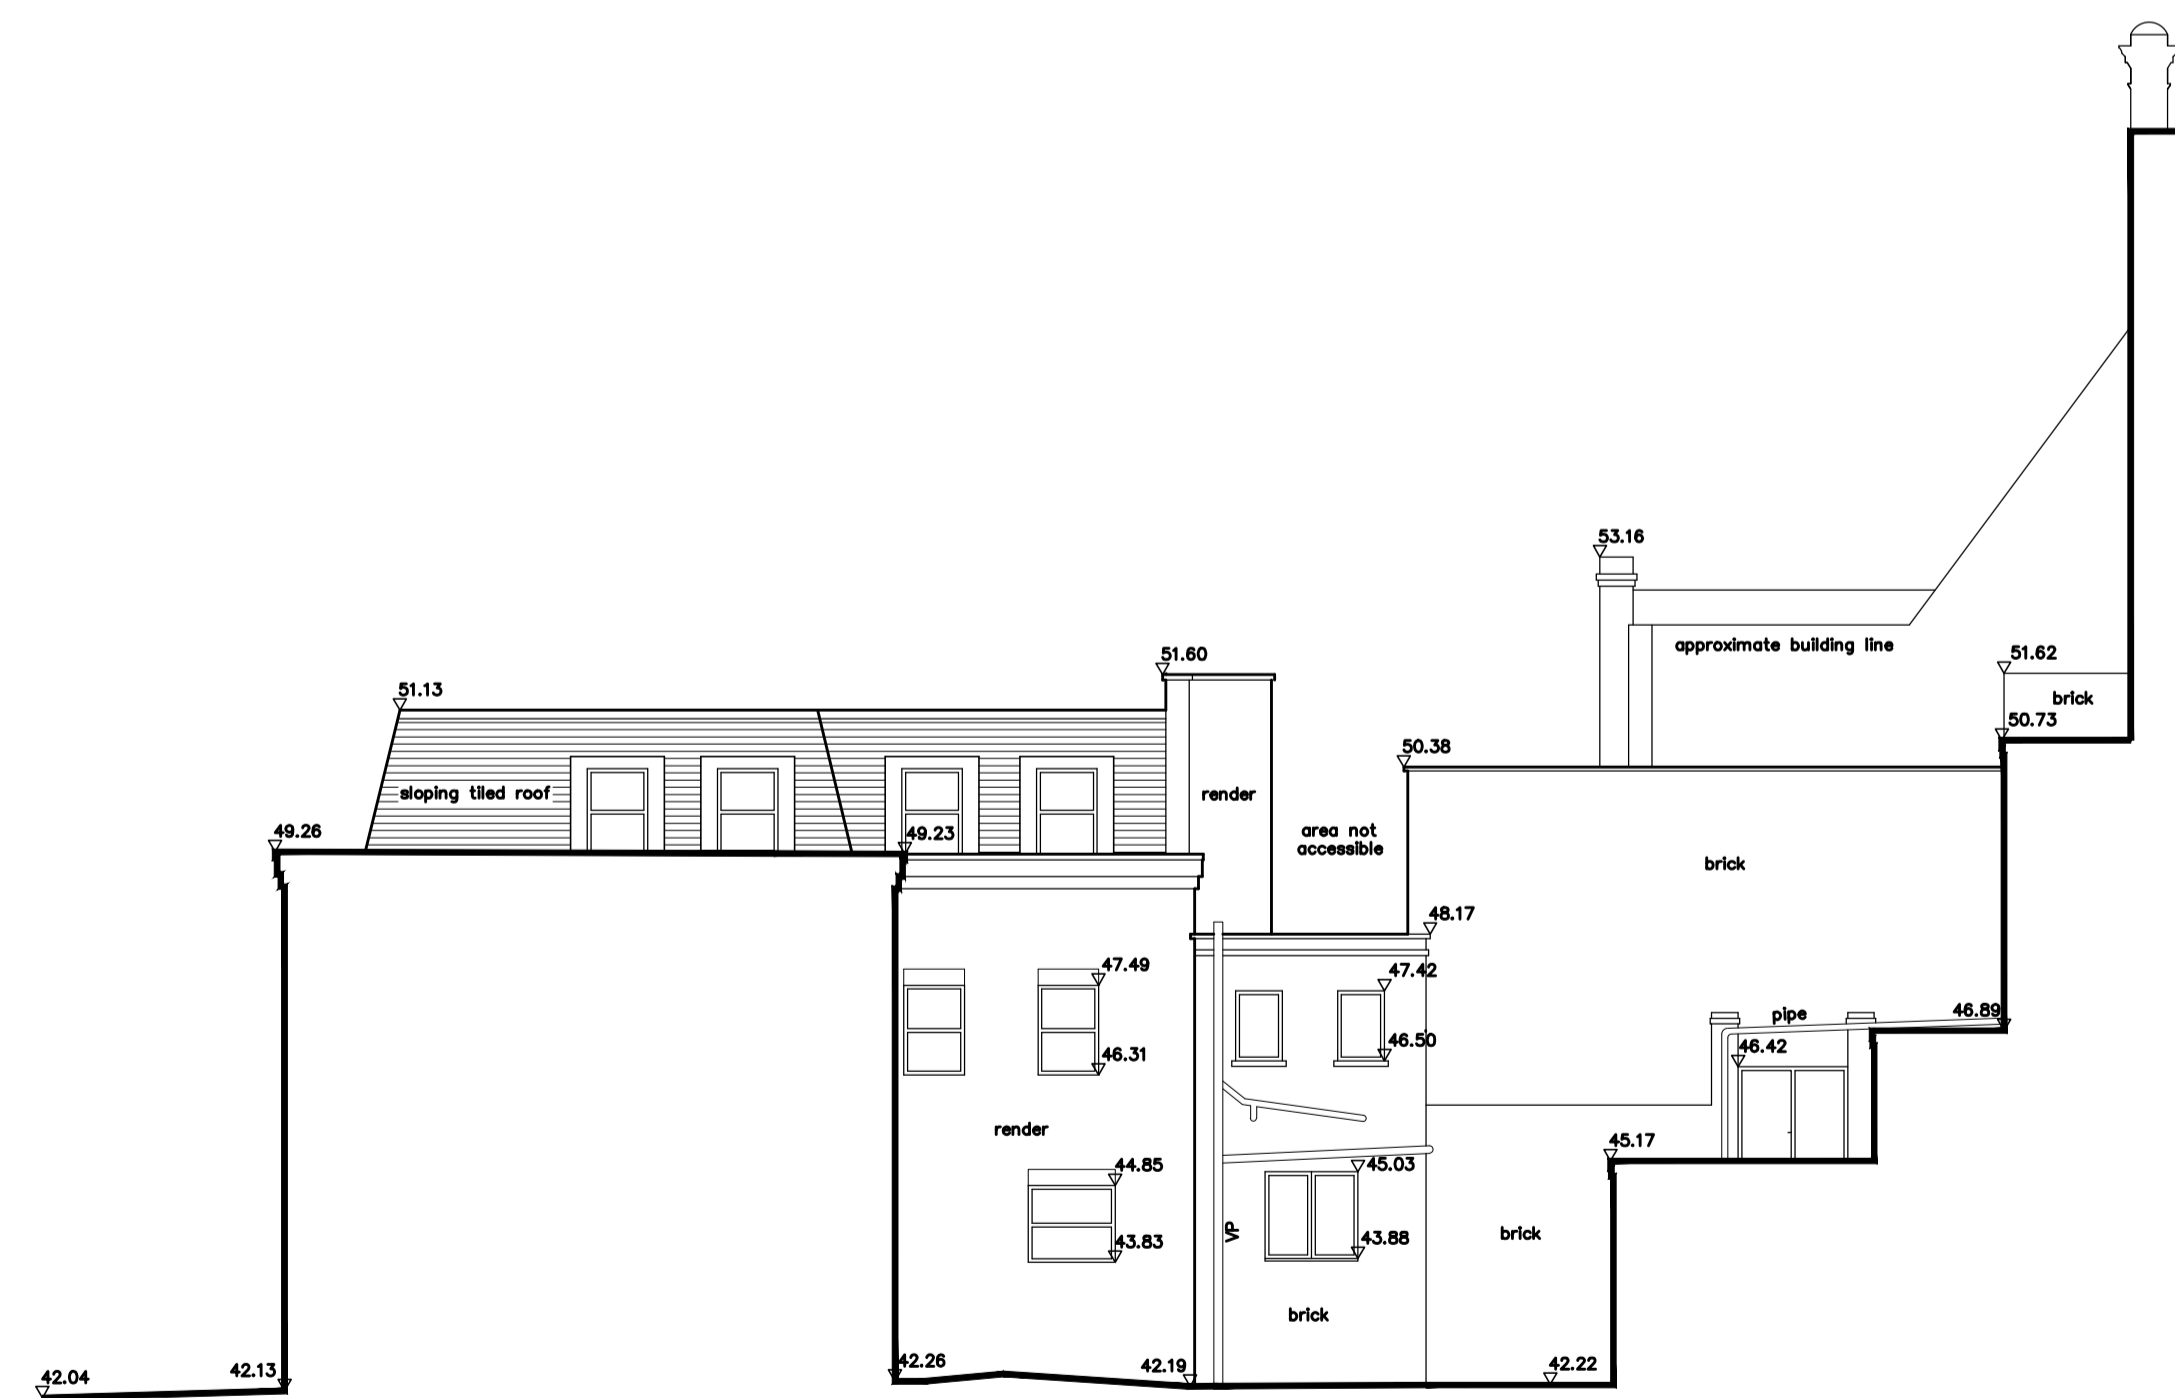

North Elevation of 308 Kilburn High Road & Ventra House

This Drawing is Copyright. ©

Note: All dimensions to be checked on site and not to be scaled from drawing.

AMENDMENTS:

Revision	Date



CLIENT:
Sow & Reap Properties Ltd
PROJECT TITLE:
308 Kilburn High Road & Ventra House

DRAWING TITLE:
Existing Elevations
SCALE: 1:100 @ A1 DATE: June 2015

One Kingdom Street Putlington Central London, W2 6BD T: 02037 553194 www.bbarch.co.uk info@bbarch.co.uk
70 Walter Road Swansea, SA1 4QA T: 01792 466060
BBA 635.P.04